


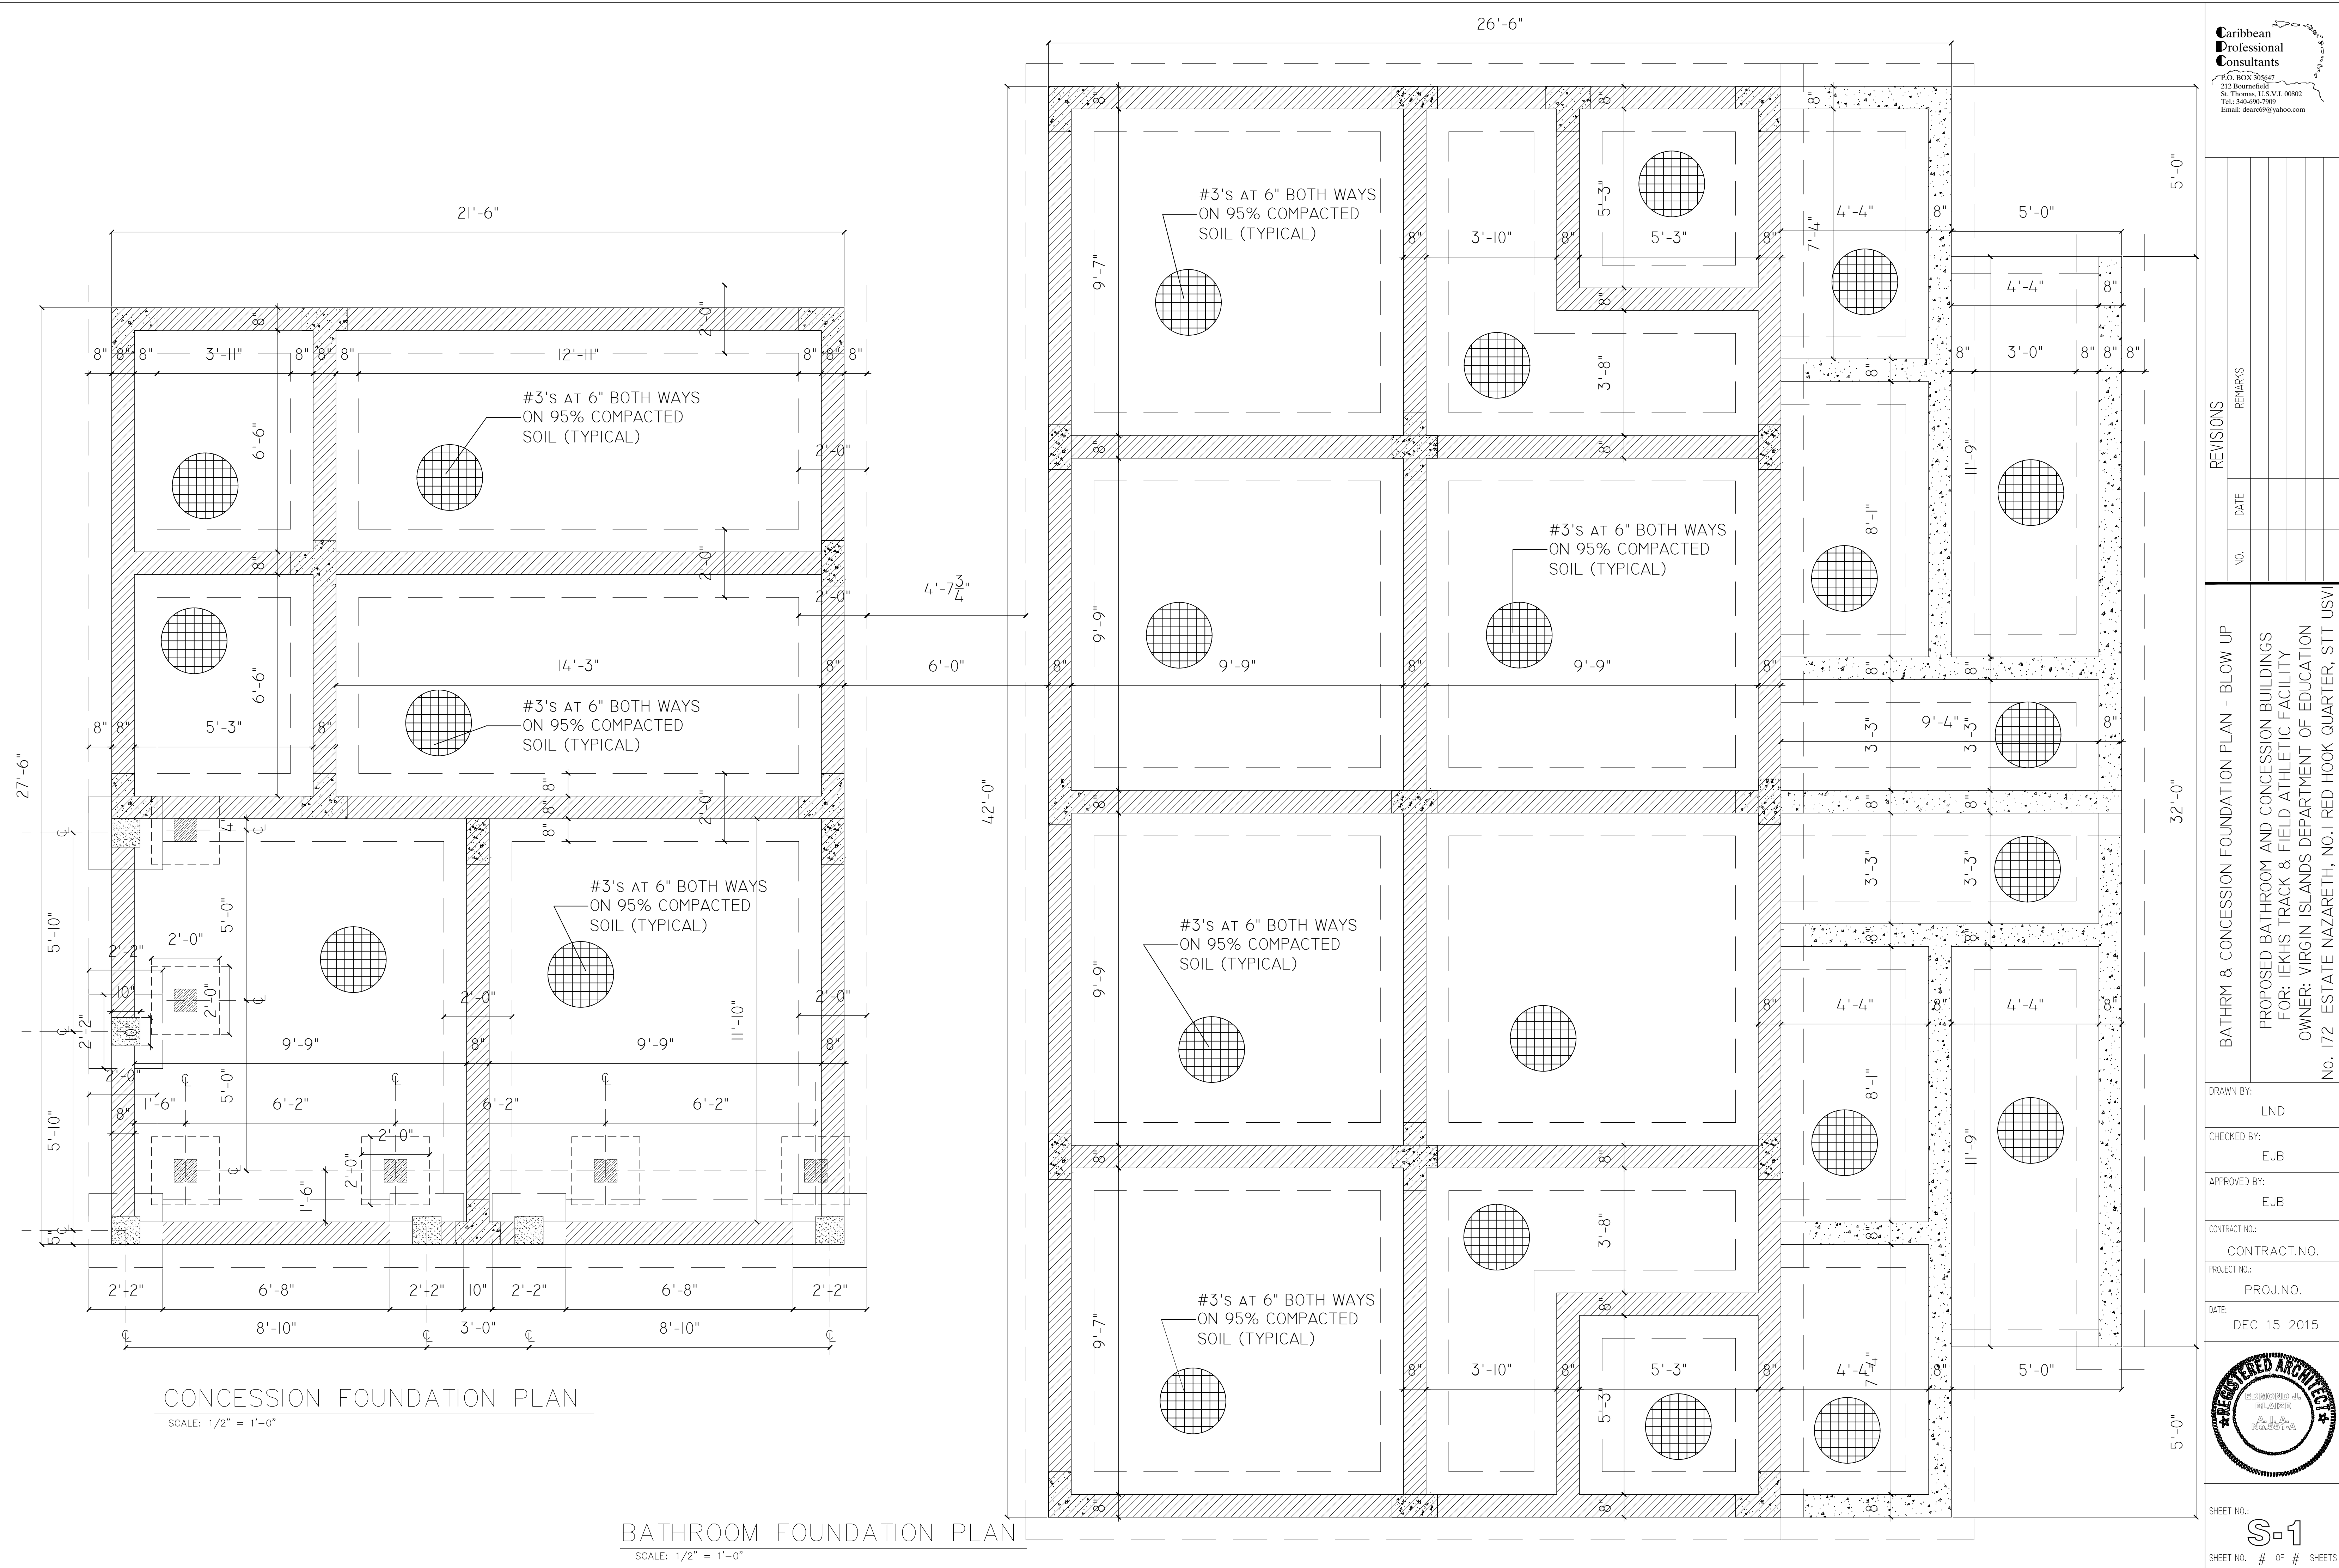

Caribbean
Professional
Consultants
P.O. BOX 30647
212 Bournfield
St. Thomas, U.S.V.I. 00802
Tel: 340-690-7909
Email: dcarver@yahoo.com

REVISIONS		REMARKS	
NO.	DATE		

BATHRM & CONCESSION FOUNDATION PLAN - BLOW UP
PROPOSED BATHROOM AND CONCESSION BUILDINGS
FOR: IEKHS TRACK & FIELD ATHLETIC FACILITY
OWNER: VIRGIN ISLANDS DEPARTMENT OF EDUCATION
No. 172 ESTATE NAZARETH, NO.1 RED HOOK QUARTER, STT USVI

DRAWN BY: LND
CHECKED BY: EJB
APPROVED BY: EJB
CONTRACT NO.: CONTRACT.NO.
PROJECT NO.: PROJ.NO.
DATE: DEC 15 2015



SHEET NO.: S-1
SHEET NO. # OF # SHEETS