


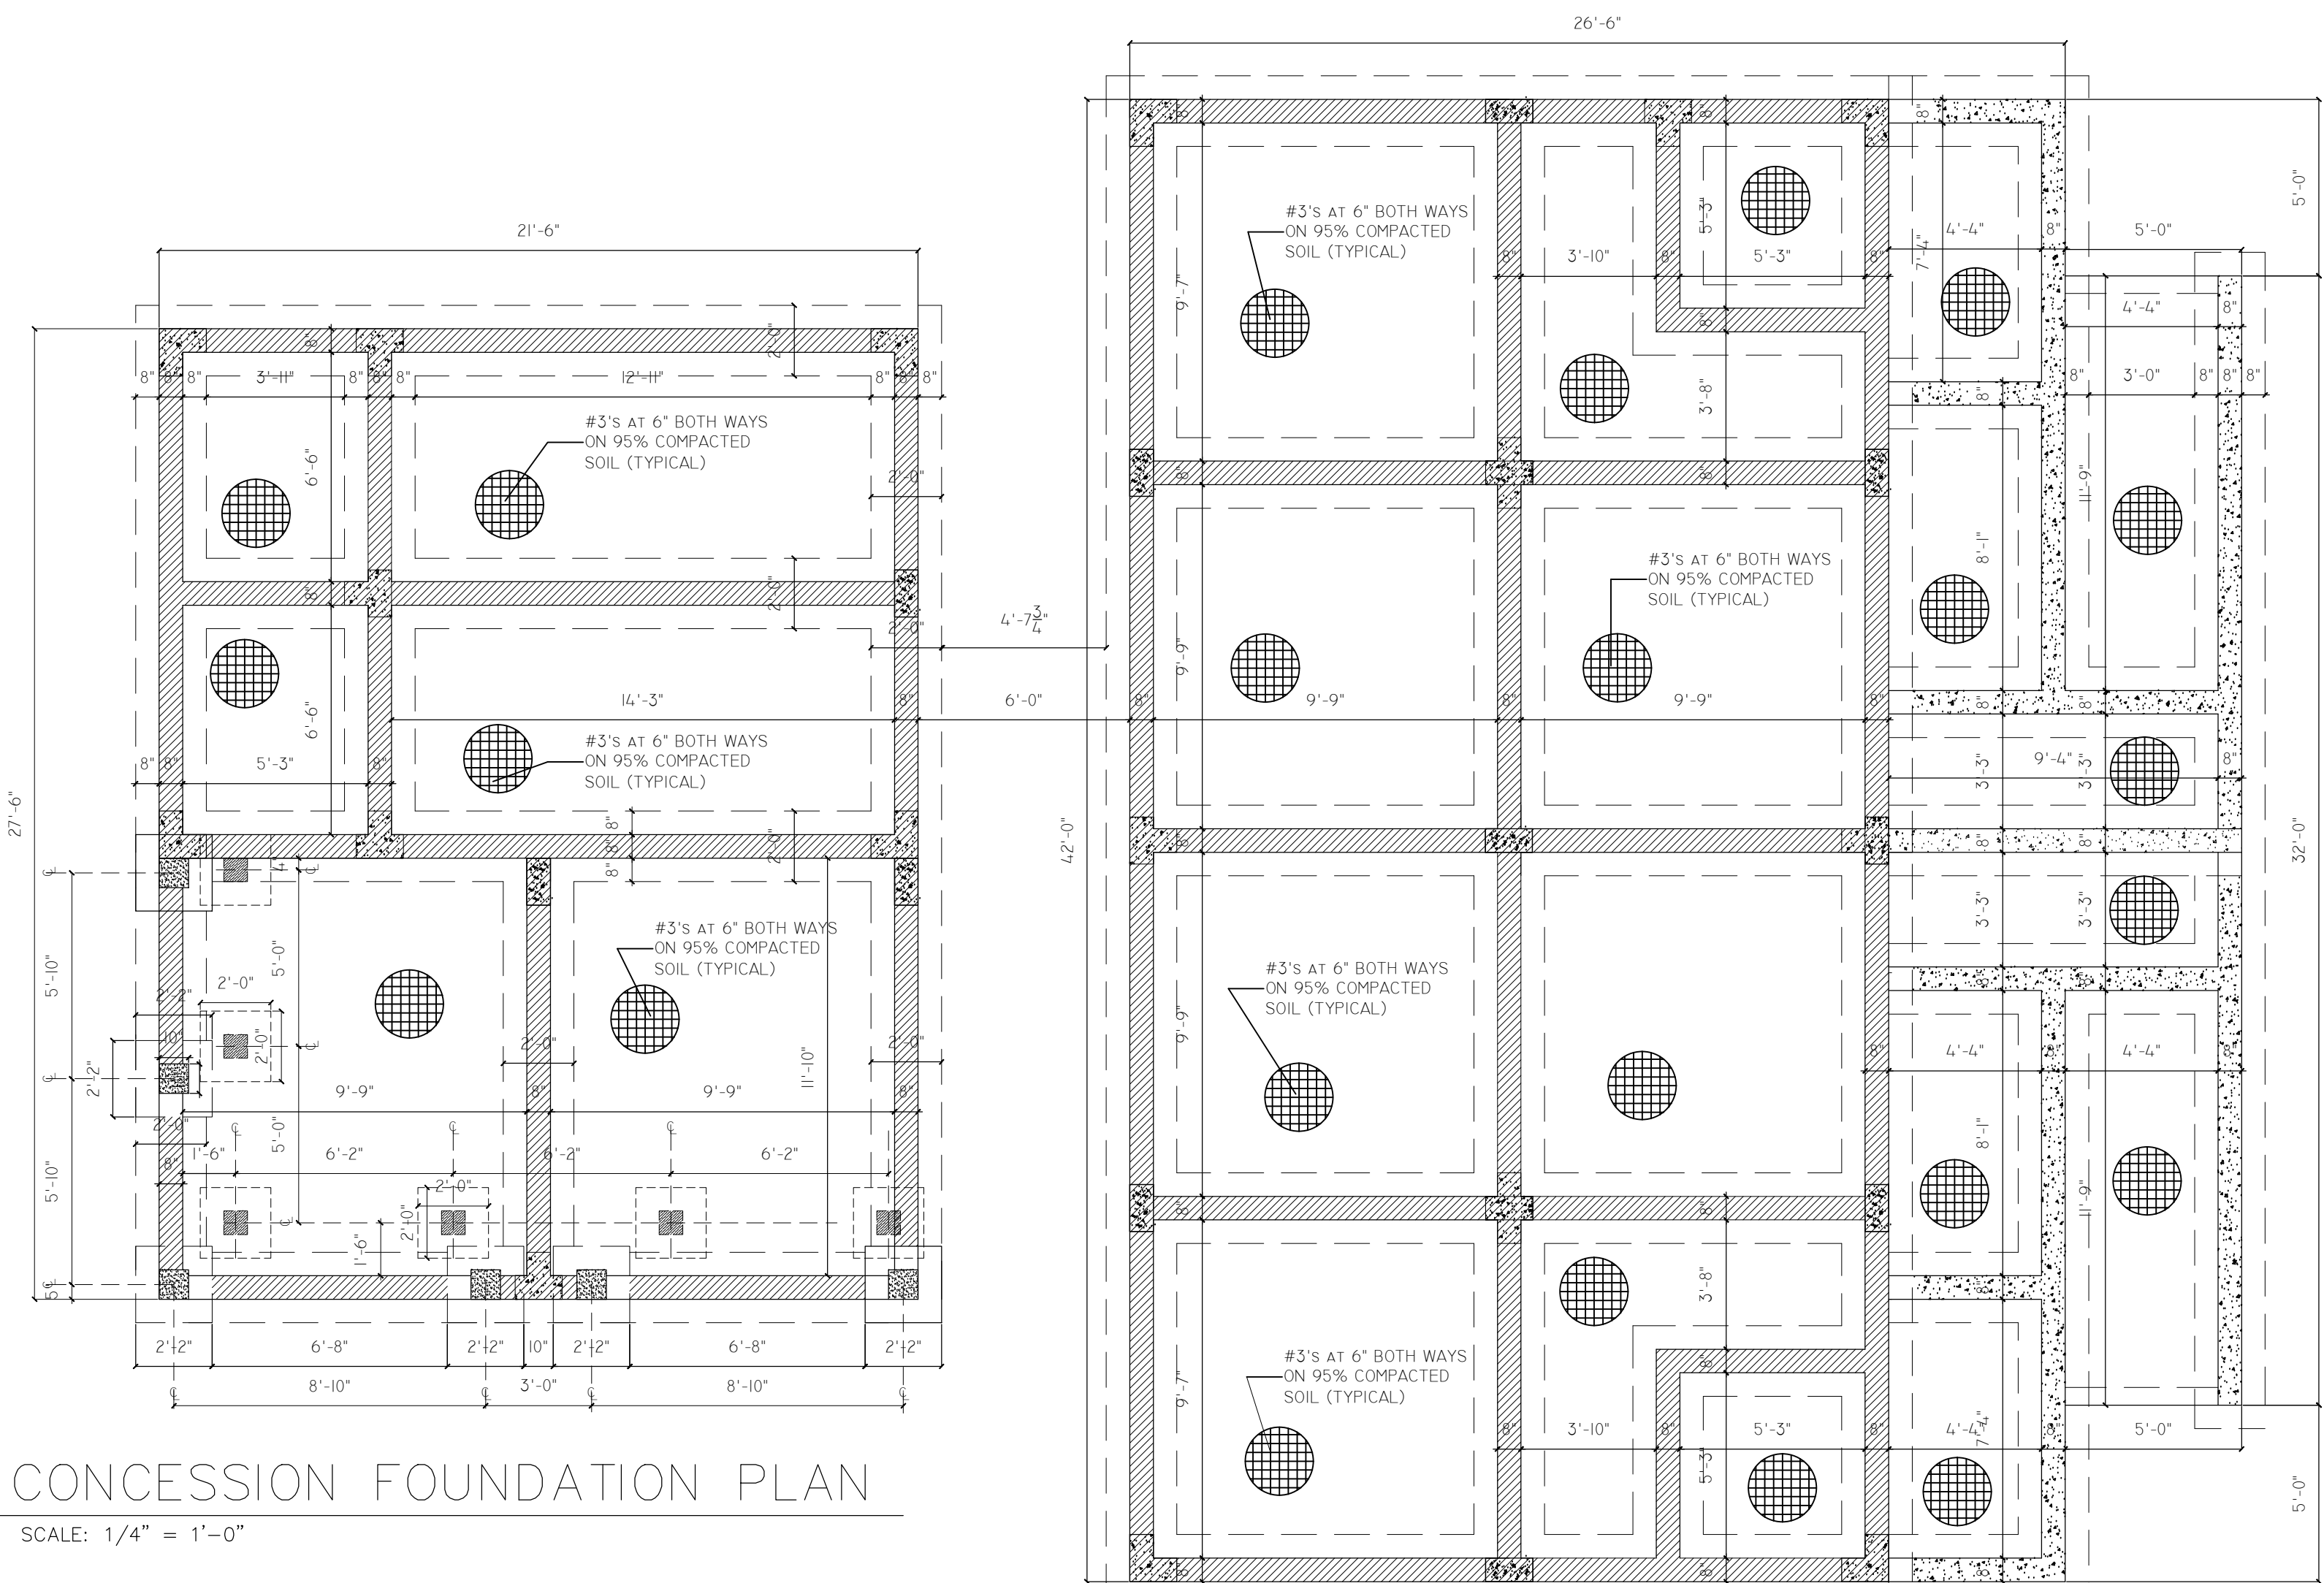


CONCESSION FOUNDATION PLAN

SCALE: 1/4" = 1'-0"


BATHROOM FOUNDATION PLAN

SCALE: 1/4" = 1'-0"

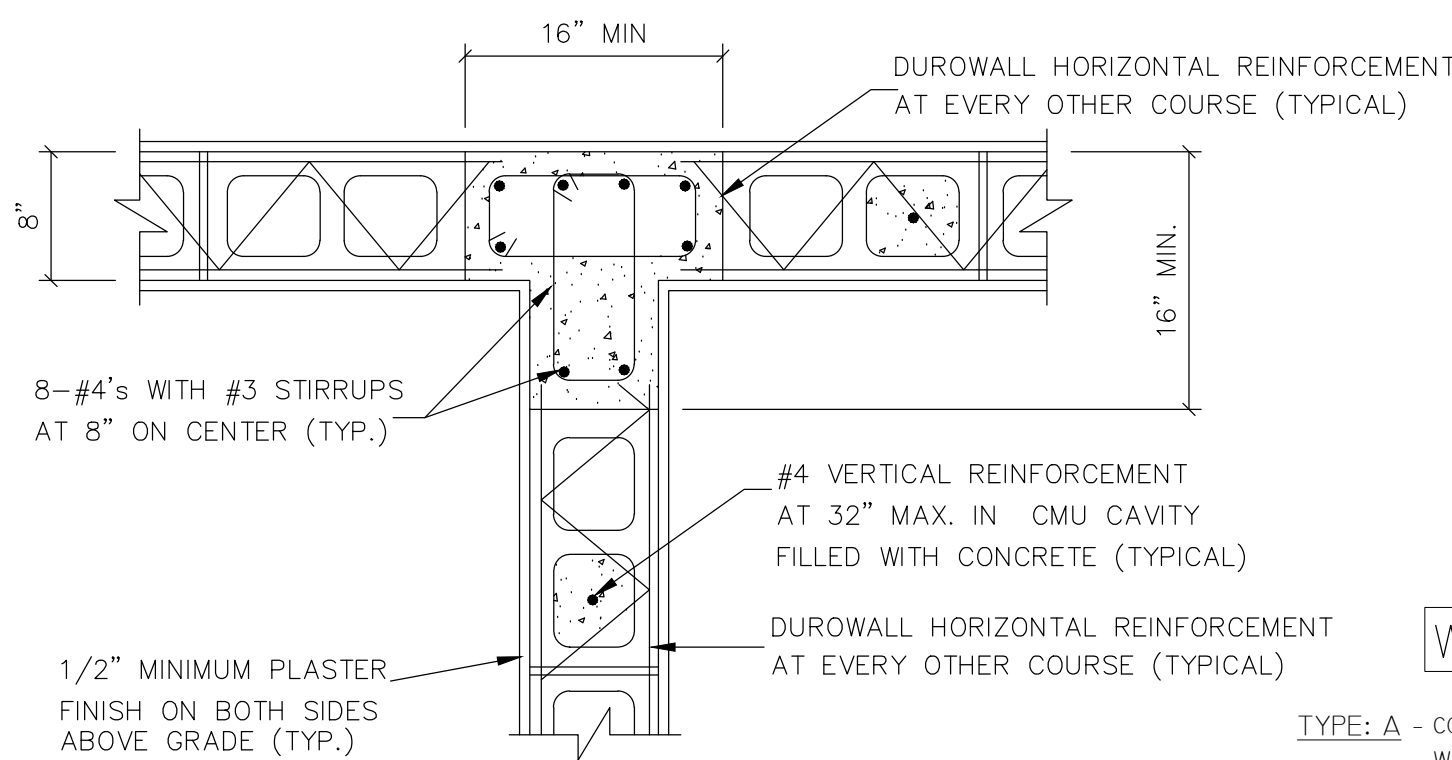

1 T-CONCRETE COLUMN DETAIL

Scale: NTS

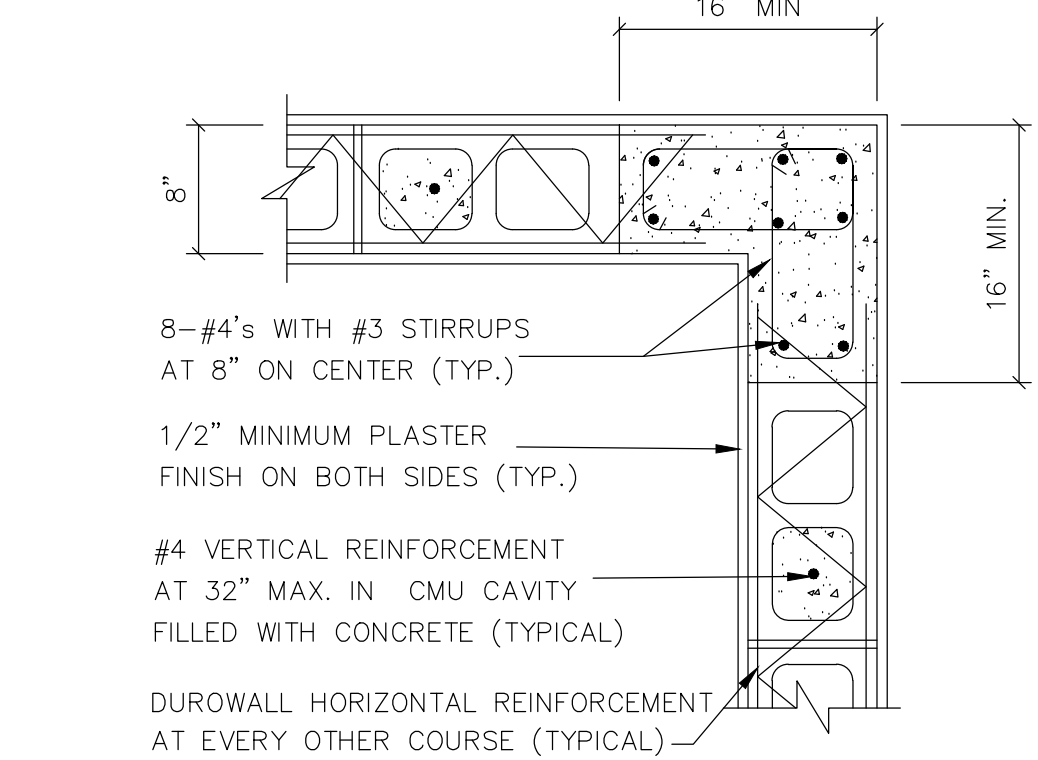

2 CONCRETE COLUMN DETAIL AT CORNERS

Scale: NTS

WHILE EVERY ATTEMPT HAS BEEN MADE IN THE PREPARATION OF THIS PLAN TO AVOID MISTAKES, THE A/E CANNOT GUARANTEE AGAINST HUMAN ERROR. THE CONTRACTOR ON THE JOB MUST CHECK ALL DIMENSIONS, DETAILS, AND THE CONSTRUCTION SITE AND NOTIFY THE ARCHITECT OF ANY DISCREPANCIES NOTED ON THE DRAWINGS OR IN THE FIELD. IT IS THE CONTRACTOR'S RESPONSIBILITY TO ENSURE THAT THE A/E IS NOTIFIED.


- WINDOW NUMBER WINDOW TYPE
- DOOR NUMBER DOOR TYPE

WINDOW TYPES

TYPE: A - COMMERCIAL HEAVY ALUMINUM TYPE METAL LOUVER SECURITY WINDOWS WITH SECURITY METAL BARS IN EACH LEAF (TYP.)

DOOR TYPES

- TYPE: A - STEEL CRAFT FALCON SZ SERIES OR APPROVED EQUAL WITH FULL FLUSH F-16 FRAME FOR CONC. BLOCK INSTALLATION. DR. TO HAVE SCHLAGE HEAVY DUTY LOCK AND DEAD BOLT SET WITH 3/4" HEAVY DUTY SARGENT 4" HINGES WITH NON REMOVABLE HINGES
- TYPE: A-1 - STEEL CRAFT FALCON SZ SERIES OR APPROVED EQUAL WITH FULL FLUSH F-16 FRAME FOR CONC. BLOCK INSTALLATION. DR. TO HAVE SCHLAGE HEAVY DUTY LOCK AND DEAD BOLT SET WITH 3/4" HEAVY DUTY SARGENT. 4" HINGES WITH NON REMOVABLE HINGES. DOORS TO HAVE ADA AUTOMATIC DOOR CLOSURES INSTALLED.
- TYPE: B - SOLID WOOD "IMBUIA" HARDWOOD DOOR OR APPROVED EQUAL WITH SCHLAGE OR SARGEANT LATCH AND DEAD BOLT SET AND 3/4" HEAVY DUTY 4" SARGEANT HINGES
- TYPE: C - OVERHEAD DOOR MANUF. MODEL 790CW ROLLING STEEL DOOR WITH THE REGD. ACCESSORIES OR R&S MANUFACTUR. INC. HEAVY DUTY ROLLING SERVICE DOOR TO WITHSTAND 80 MPH CONSTANT WINDS WITH CHAIN OPERATION. ANY DOOR CHOSEN TO HAVE LOCK ATTACHMENTS FOR HEAVY DUTY PAD LOCKS.

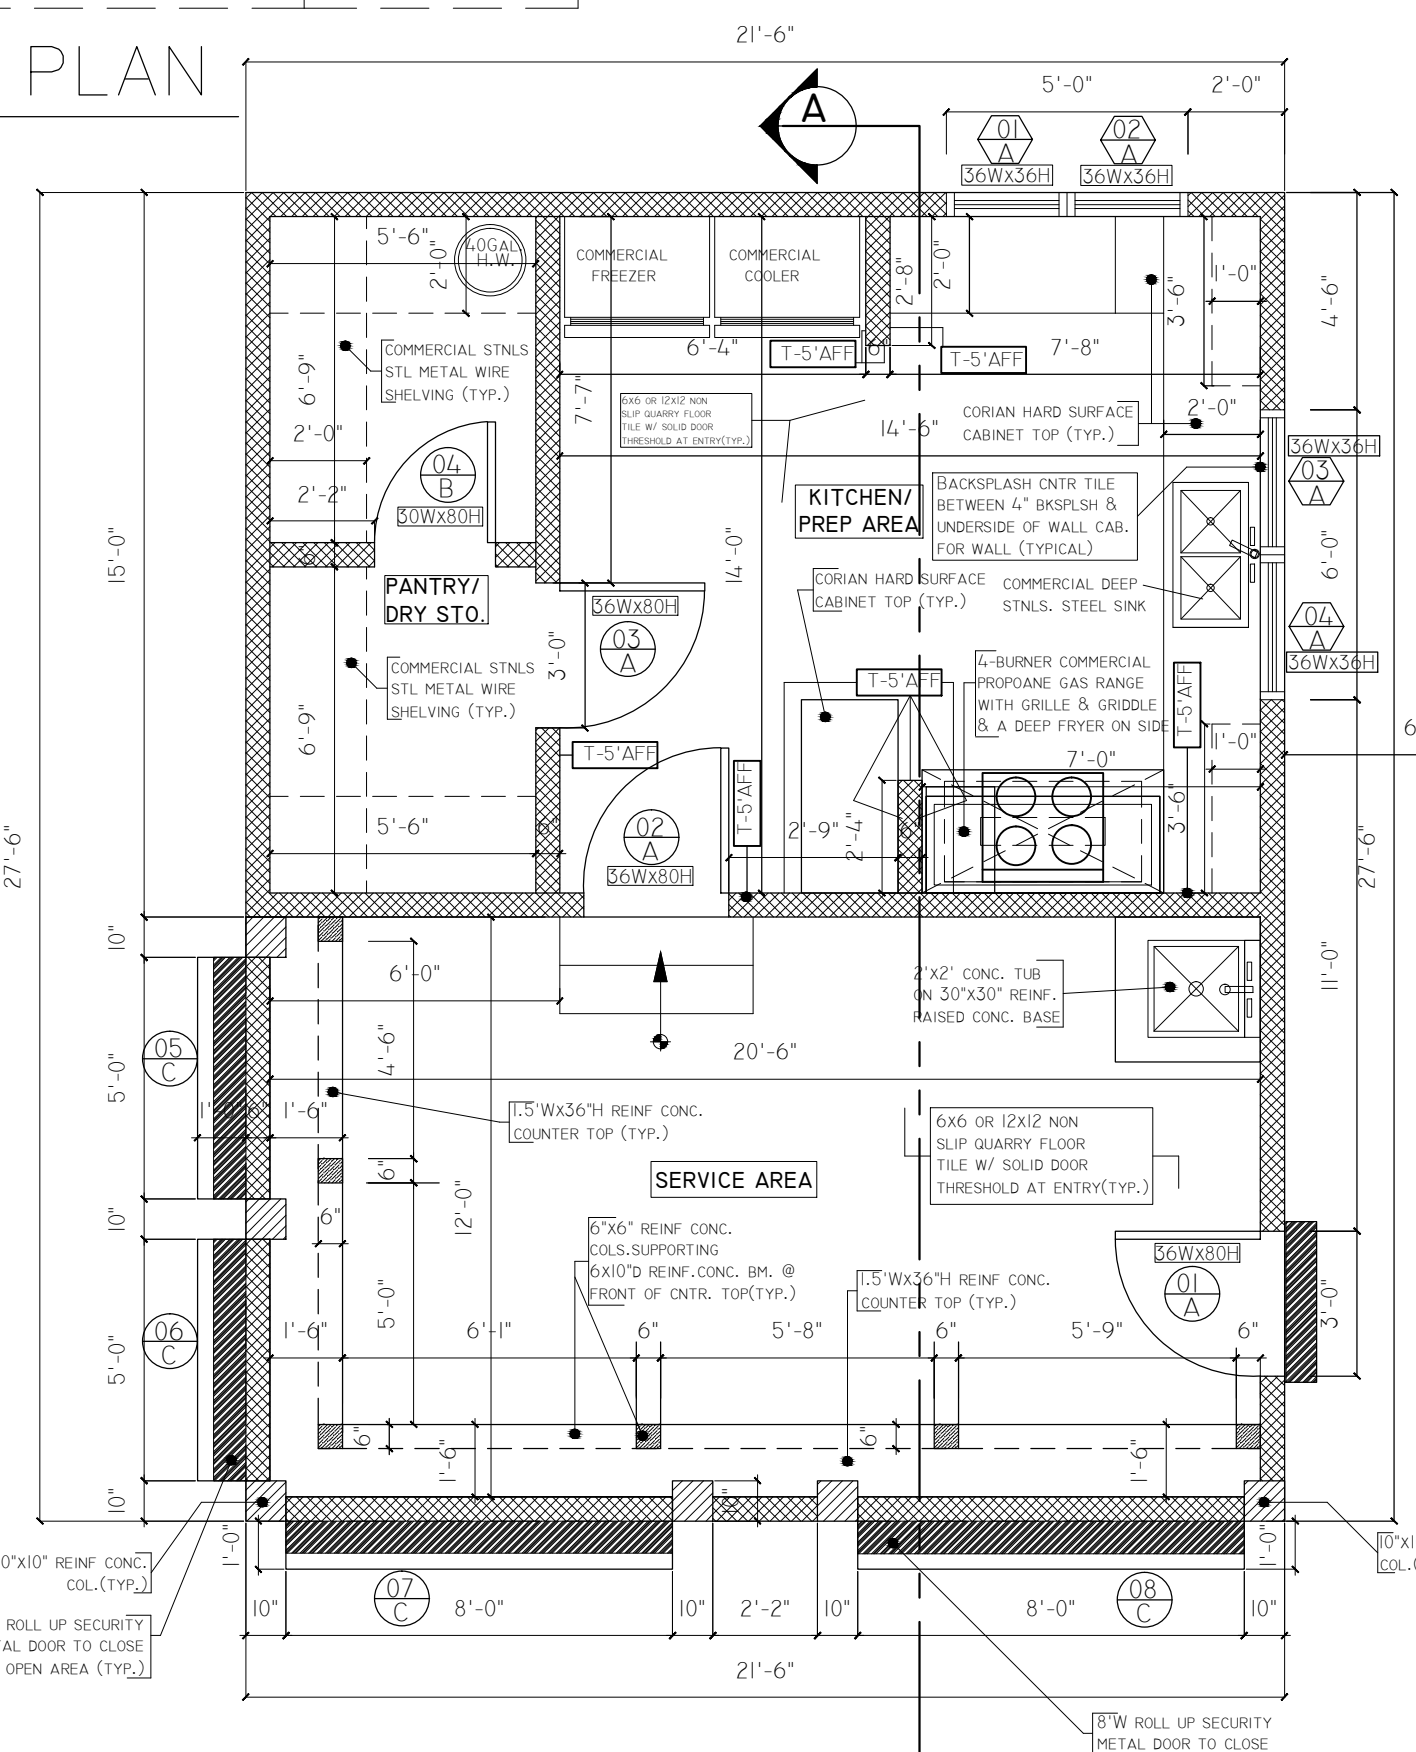


CONSTRUCTION FLOOR PLAN

SCALE: 1/4" = 1'-0"


LEGEND

- 8" REINF. EXTERIOR CMU BLOCK WALL AND 6" REINF. INTERIOR CMU BLOCK WALL
- AMERICAN STD. 2305.156 MADERA ELONGATED COMMERCIAL TOILET -16.125" H WITH SLOAN ROYALE 111 FLUSHOMETER VALVE OR EQUAL AND ASSOCIATED PARTS TOILET BOWL SEAT: OLSONITE#95 OPEN FRONT SEAT LESS CVR.
- AMERICAN STD. 6581.015 MAYBROOK .5 -1.0 GPF URINAL w/ COMPARABLE SLOAN LEVER FLUSH VALVES OR APPRVD. EQUAL AND ASSOCIATED PARTS FOR COMPLETE INSTALLATION
- AMERICAN STD. 0427.444EC CADET EVERCLEAN ROUND SELF RIMMING SINK WITH AM.STD. RELIANT 7385.046 RELIANT 3 SINGLE CONTROLMETAL LEVER HANDLE AND GRID DRAIN- VANDAL RESISTANT.
- AMERICAN STD. 0124.131 COMRADE WALL MTD. SINK WITH AM.STD. RELIANT 7385.046 RELIANT 3 SINGLE CONTROLMETAL LEVER HANDLE AND GRID DRAIN- VANDAL RESISTANT & LONG LEVER HANDLE FOR ADA
- EXIT INDICATES COMBO LED RED EXIT/EMERGENCY LIGHT FIXTURE HARDWIRED TO THE ELECT SYSTEM w/ BATTERY BACK UP
- T-5 AFF INDICATES THE TILING OF A WALL AT AN INDICATED HEIGHT FROM THE FLOOR

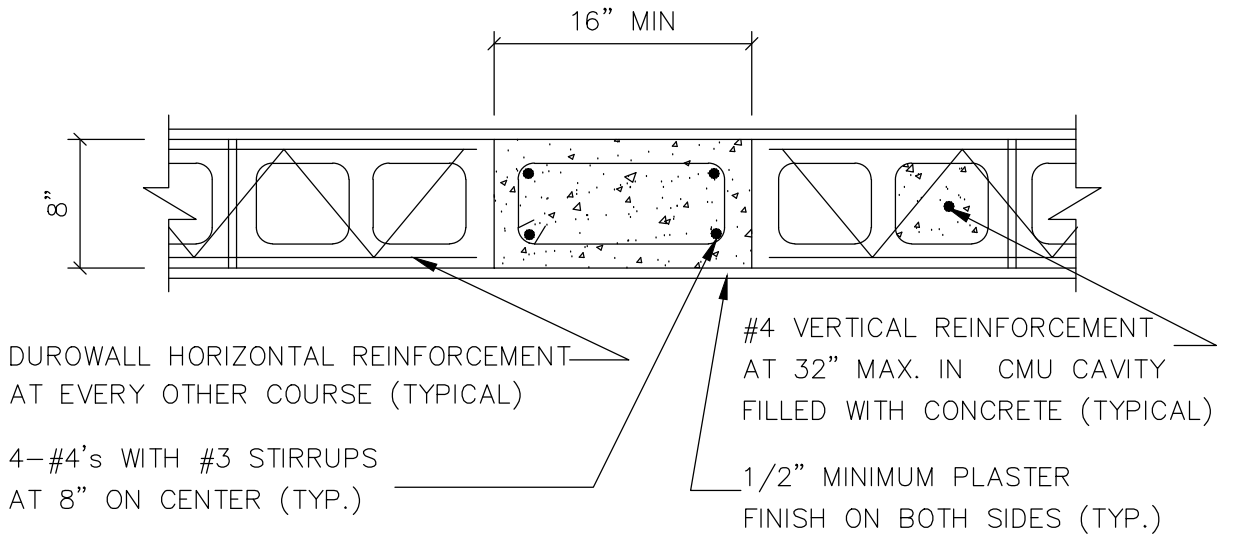

3 CONCRETE COLUMN DETAIL

Scale: NTS

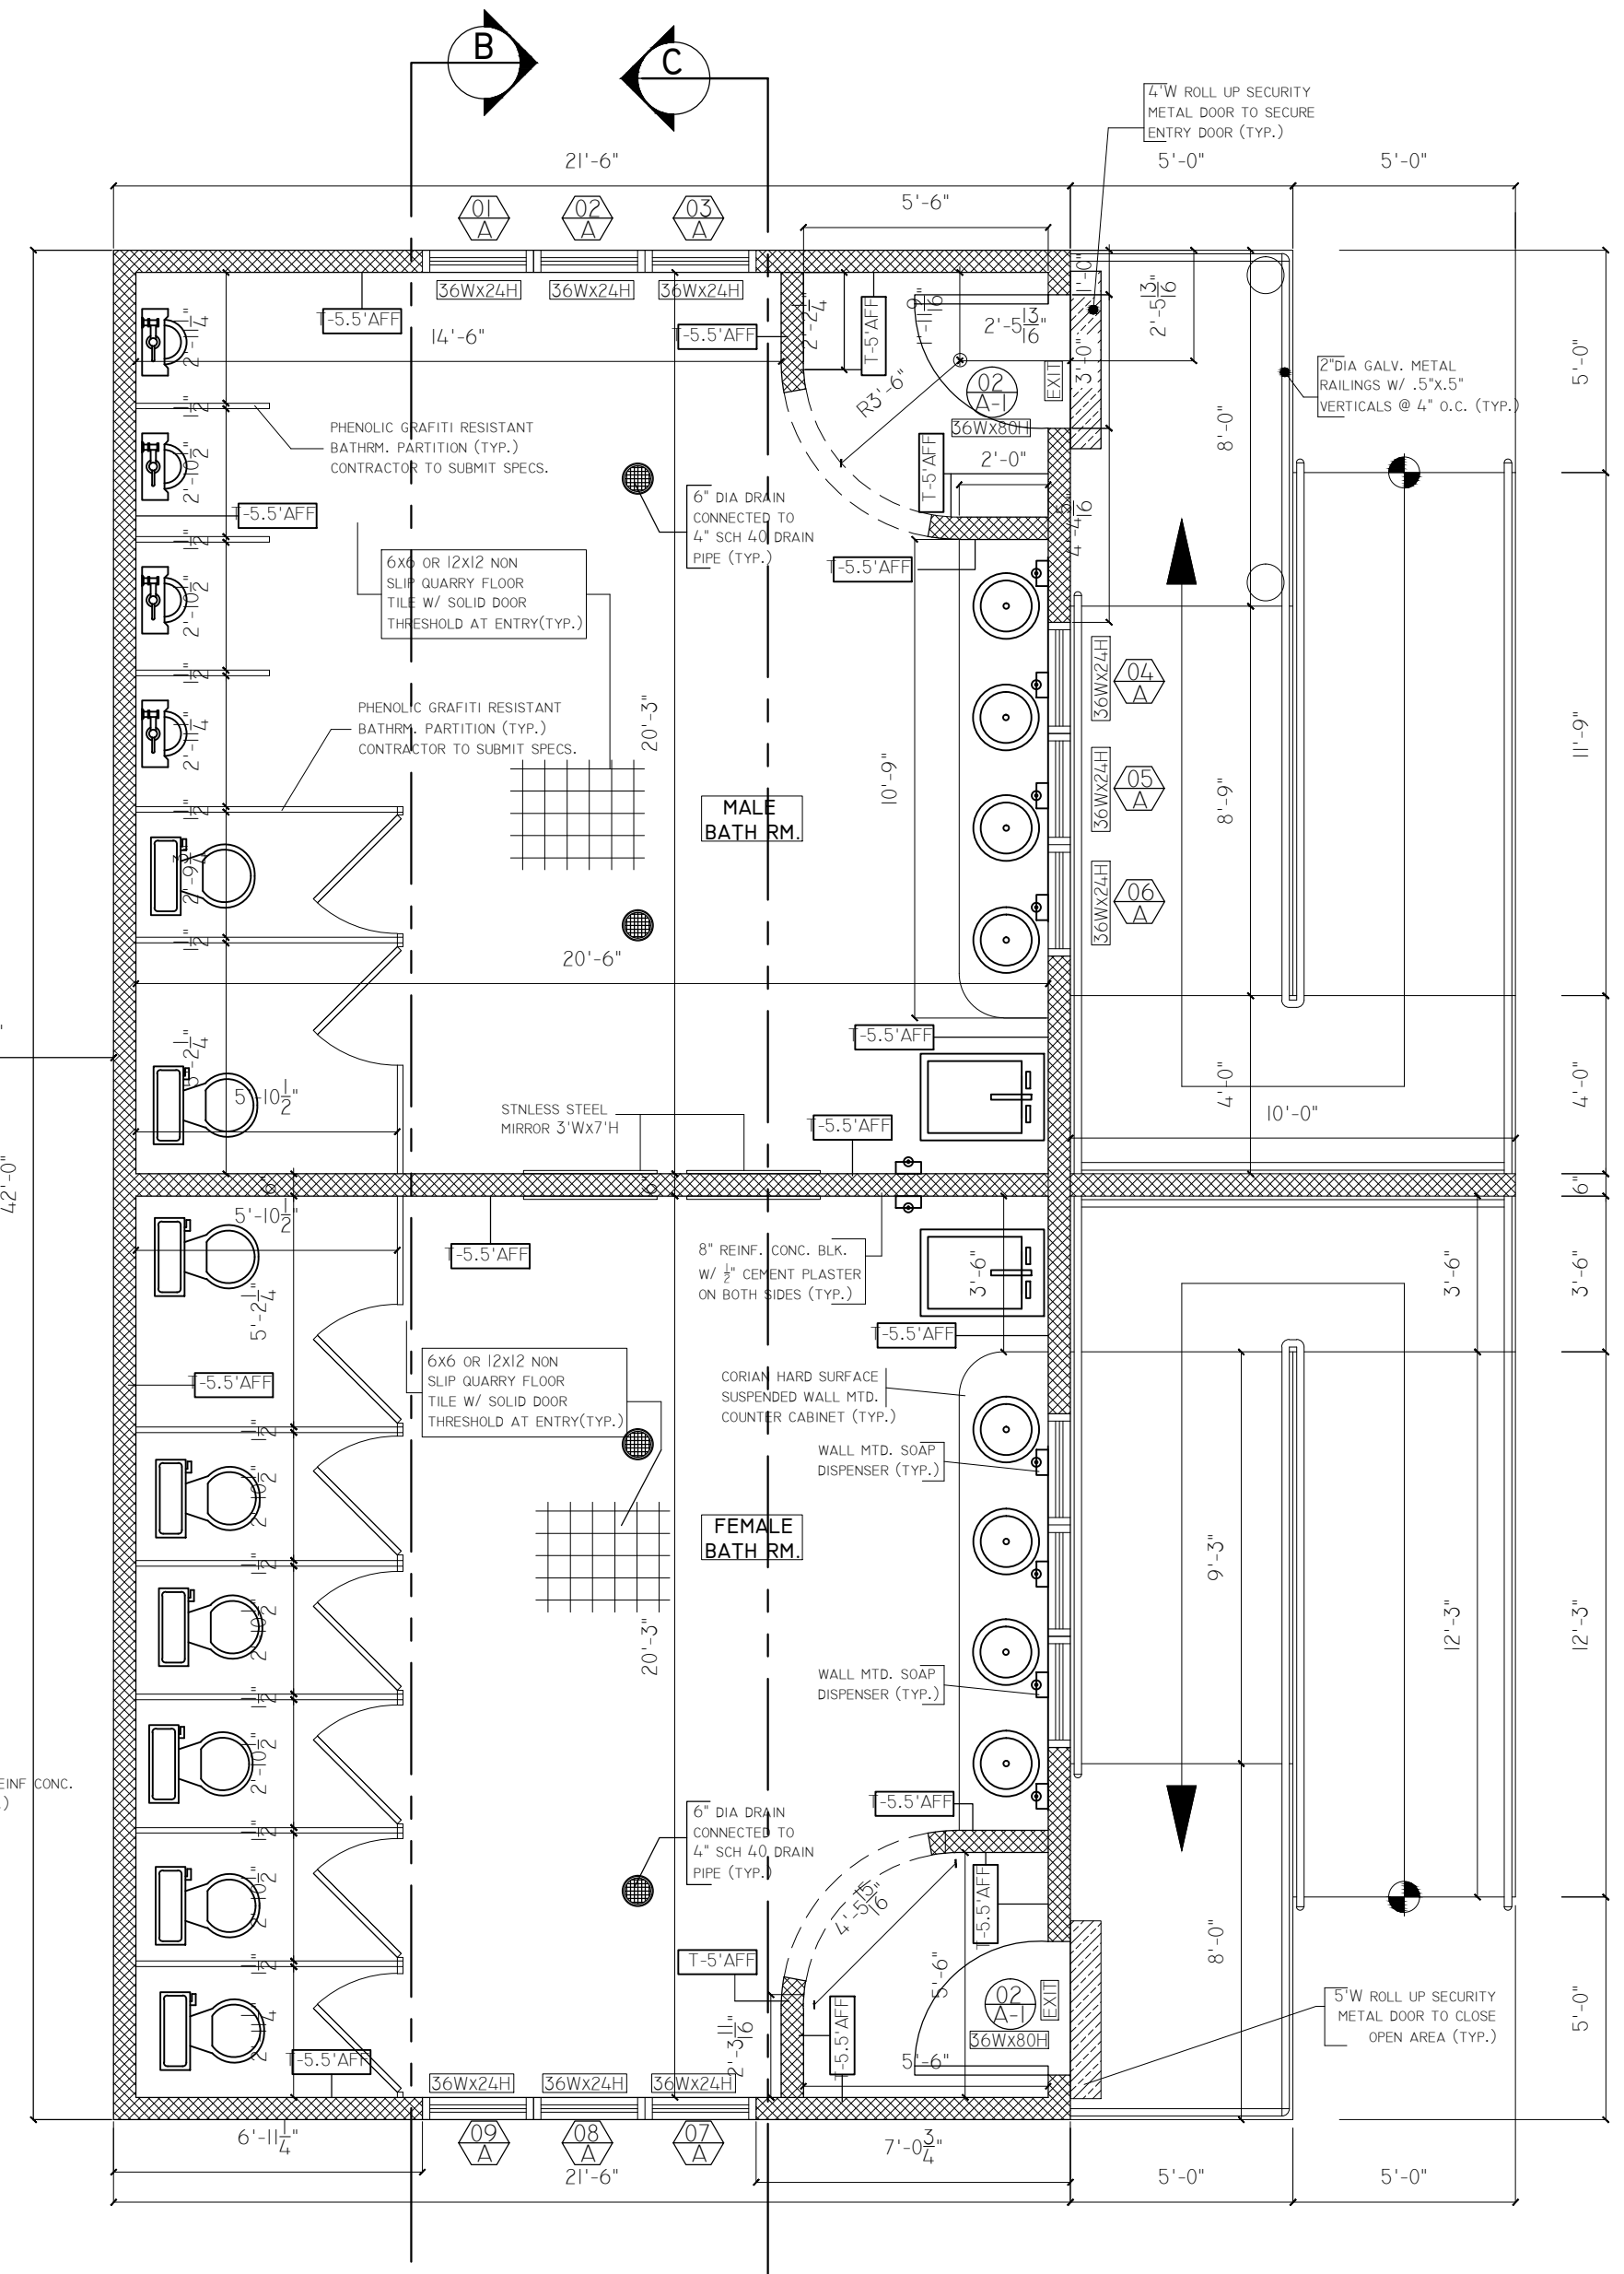

Caribbean Professional Consultants

P.O. BOX 30647
212 Bournefield
St. Thomas, U.S.V.I. 00802
Tel: 340-690-7909
Email: dcarver@jpschool.com

REVISIONS

NO.	DATE	REMARKS

BATHRM & CONCESSION FOUNDATION & CONSTRUCTION PLANS

PROPOSED BATHROOM AND CONCESSION BUILDINGS
FOR: IEKHS TRACK & FIELD ATHLETIC FACILITY
OWNER: VIRGIN ISLANDS DEPARTMENT OF EDUCATION
No. 172 ESTATE NAZARETH, NO.1 RED HOOK QUARTER, STT USVI

DRAWN BY: LND

CHECKED BY: EJB

APPROVED BY: EJB

CONTRACT NO.: CONTRACT.NO.

PROJECT NO.: PROJ.NO.

DATE: DEC 15 2015

REGISTERED ARCHITECT

RECEIVED
JAN 15 2016

SHEET NO.: A-1

SHEET NO. # OF # SHEETS