


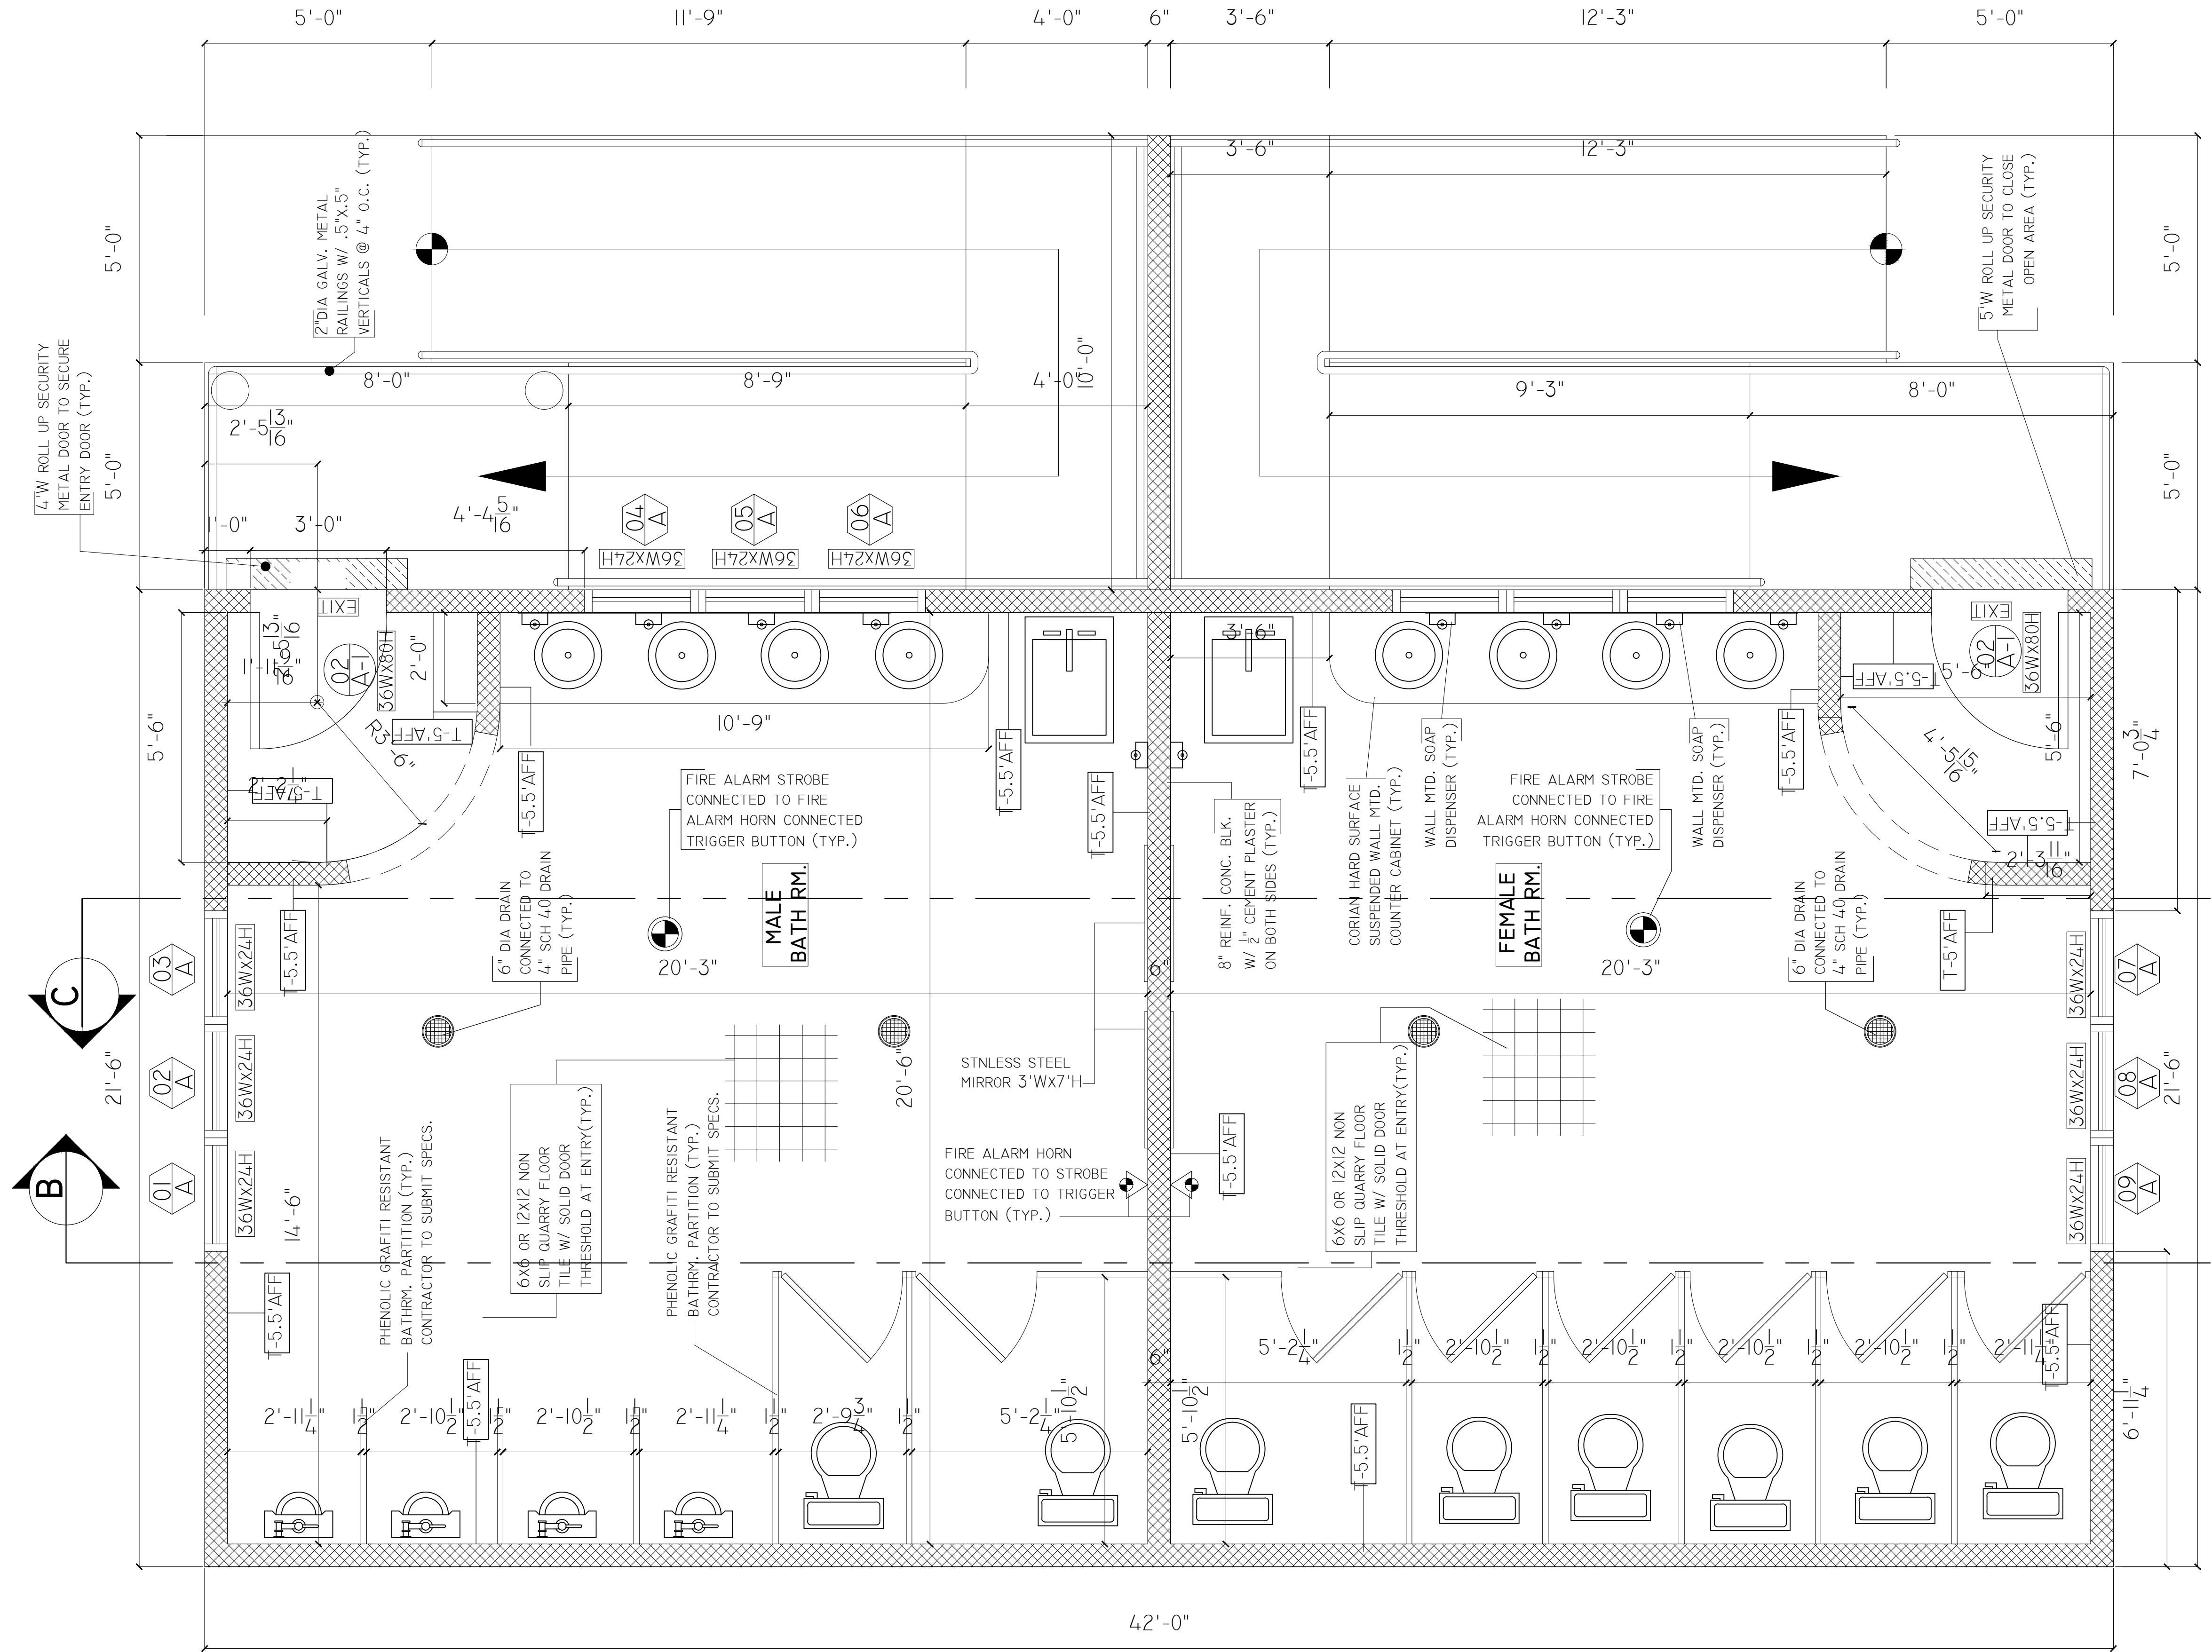

CONSTRUCTION FLOOR PLAN – BLOW-UP

SCALE: 1/2" = 1'-0"

WHILE EVERY ATTEMPT HAS BEEN MADE IN THE PREPARATION OF THIS PLAN TO AVOID MISTAKES, THE A/E CANNOT GUARANTEE AGAINST HUMAN ERROR. THE CONTRACTOR ON THE JOB MUST CHECK ALL DIMENSIONS, DETAILS, AND THE CONSTRUCTION SITE AND NOTIFY THE ARCHITECT OF ANY DISCREPANCIES NOTED ON THE DRAWINGS OR IN THE FIELD. IT IS THE CONTRACTOR'S RESPONSIBILITY TO ENSURE THAT THE A/E IS NOTIFIED.

LEGEND

8" REINF. EXTERIOR CMU BLOCK WALL AND 6" REINF. INTERIOR CMU BLOCK WALL

AMERICAN STD. 2305.156 MADERA ELONGATED COMMERCIAL TOILET -16.125" H WITH SLOAN ROYALE 111 FLUSHOMETER VALVE OR EQUAL AND ASSOCIATED PARTS TOILET BOWL SEAT: OLSONITE#95 OPEN FRONT SEAT LESS CVR.

AMERICAN STD. 6581.015 MAYBROOK .5 -1.0 GPF URINAL w/ COMPARABLE SLOAN LEVER FLUSH VALVES OR APPRVD. EQUAL AND ASSOCIATED PARTS FOR COMPLETE INSTALLATION

AMERICAN STD. 0427.444EC CADET EVERCLEAN ROUND SELF RIMMING SINK WITH AM.STD. RELIANT 7385.046 RELIANT 3 SINGLE CONTROLMETAL LEVER HANDLE AND GRID DRAIN- VANDAL RESISTANT.

AMERICAN STD. 0124.131 COMRADE WALL MTD. SINK WITH AM.STD. RELIANT 7385.046 RELIANT 3 SINGLE CONTROLMETAL LEVER HANDLE AND GRID DRAIN- VANDAL RESISTANT & LONG LEVER HANDLE FOR ADA

INDICATES COMBO LED RED EXIT/EMERGENCY LIGHT FIXTURE HARDWIRED TO THE ELECT SYSTEM w/ BATTERY BACK UP

INDICATES THE TILING OF A WALL AT AN INDICATED HEIGHT FROM THE FLOOR

WINDOW TYPE - A INDICATES MARINE GRADE METAL LOUVERED WINDOW WITH STEEL BAR IN EVERY LOUVER BLADE. CONTRACTOR SHALL SUBMIT SPECS ON WINDOW FOR REVIEW AND APPROVAL

WINDOW NUMBER WINDOW TYPE

DOOR NUMBER DOOR TYPE

WINDOW TYPES

TYPE: A - COMMERCIAL HEAVY ALUMINUM TYPE METAL LOUVER SECURITY WINDOWS WITH SECURITY METAL BARS IN EACH LEAF (TYP.)

DOOR TYPES

STEEL CRAFT FALCON SZ SERIES OR APPROVED EQUAL WITH FULL FLUSH F-16 FRAME FOR CONC. BLOCK INSTALLATION. DR. TO HAVE SCHLAGE HEAVY DUTY LOCK AND DEAD BOLT SET WITH 3/4" HEAVY DUTY SARGENT 4" HINGES WITH NON REMOVABLE HINGES

TYPE: A-1 - STEEL CRAFT FALCON SZ SERIES OR APPROVED EQUAL WITH FULL FLUSH F-16 FRAME FOR CONC. BLOCK INSTALLATION. DR. TO HAVE SCHLAGE HEAVY DUTY LOCK AND DEAD BOLT SET WITH 3/4" HEAVY DUTY SARGENT 4" HINGES WITH NON REMOVABLE HINGES. DOORS TO HAVE ADA AUTOMATIC DOOR CLOSURES INSTALLED.

SOLID WOOD "IMBUIA" HARDWOOD DOOR OR APPROVED EQUAL WITH SCHLAGE OR SARGEANT LATCH AND DEAD BOLT SET AND 3/4" HEAVY DUTY 4" SARGEANT HINGES

OVERHEAD DOOR MANUF. MODEL 790CW ROOLING STEEL DOOR WITH THE REQD. ACCESSORIES OR R&S MANUFACTUR. INC. HEAVY DUTY ROLLING SERVICE DOOR TO WITHSTAND 80 MPH CONSTANT WINDS WITH CHAIN OPERATION. ANY DOOR CHOSEN TO HAVE LOCK ATTACHMENTS FOR HEAVY DUTY PAD LOCKS.

REVISIONS		REMARKS
NO.	DATE	

MALE & FEMALE BATHROOM FLOOR PLAN - BLOW UP	PROPOSED BATHROOM AND CONCESSION BUILDINGS FOR: IEKHS TRACK & FIELD ATHLETIC FACILITY OWNER: VIRGIN ISLANDS DEPARTMENT OF EDUCATION No. 172 ESTATE NAZARETH, NO.1 RED HOOK QUARTER, STT USVI
---	--

DRAWN BY:	LND
CHECKED BY:	EJB
APPROVED BY:	EJB
CONTRACT NO.:	CONTRACT.NO.
PROJECT NO.:	PROJ.NO.
DATE:	DEC 15 2015

