



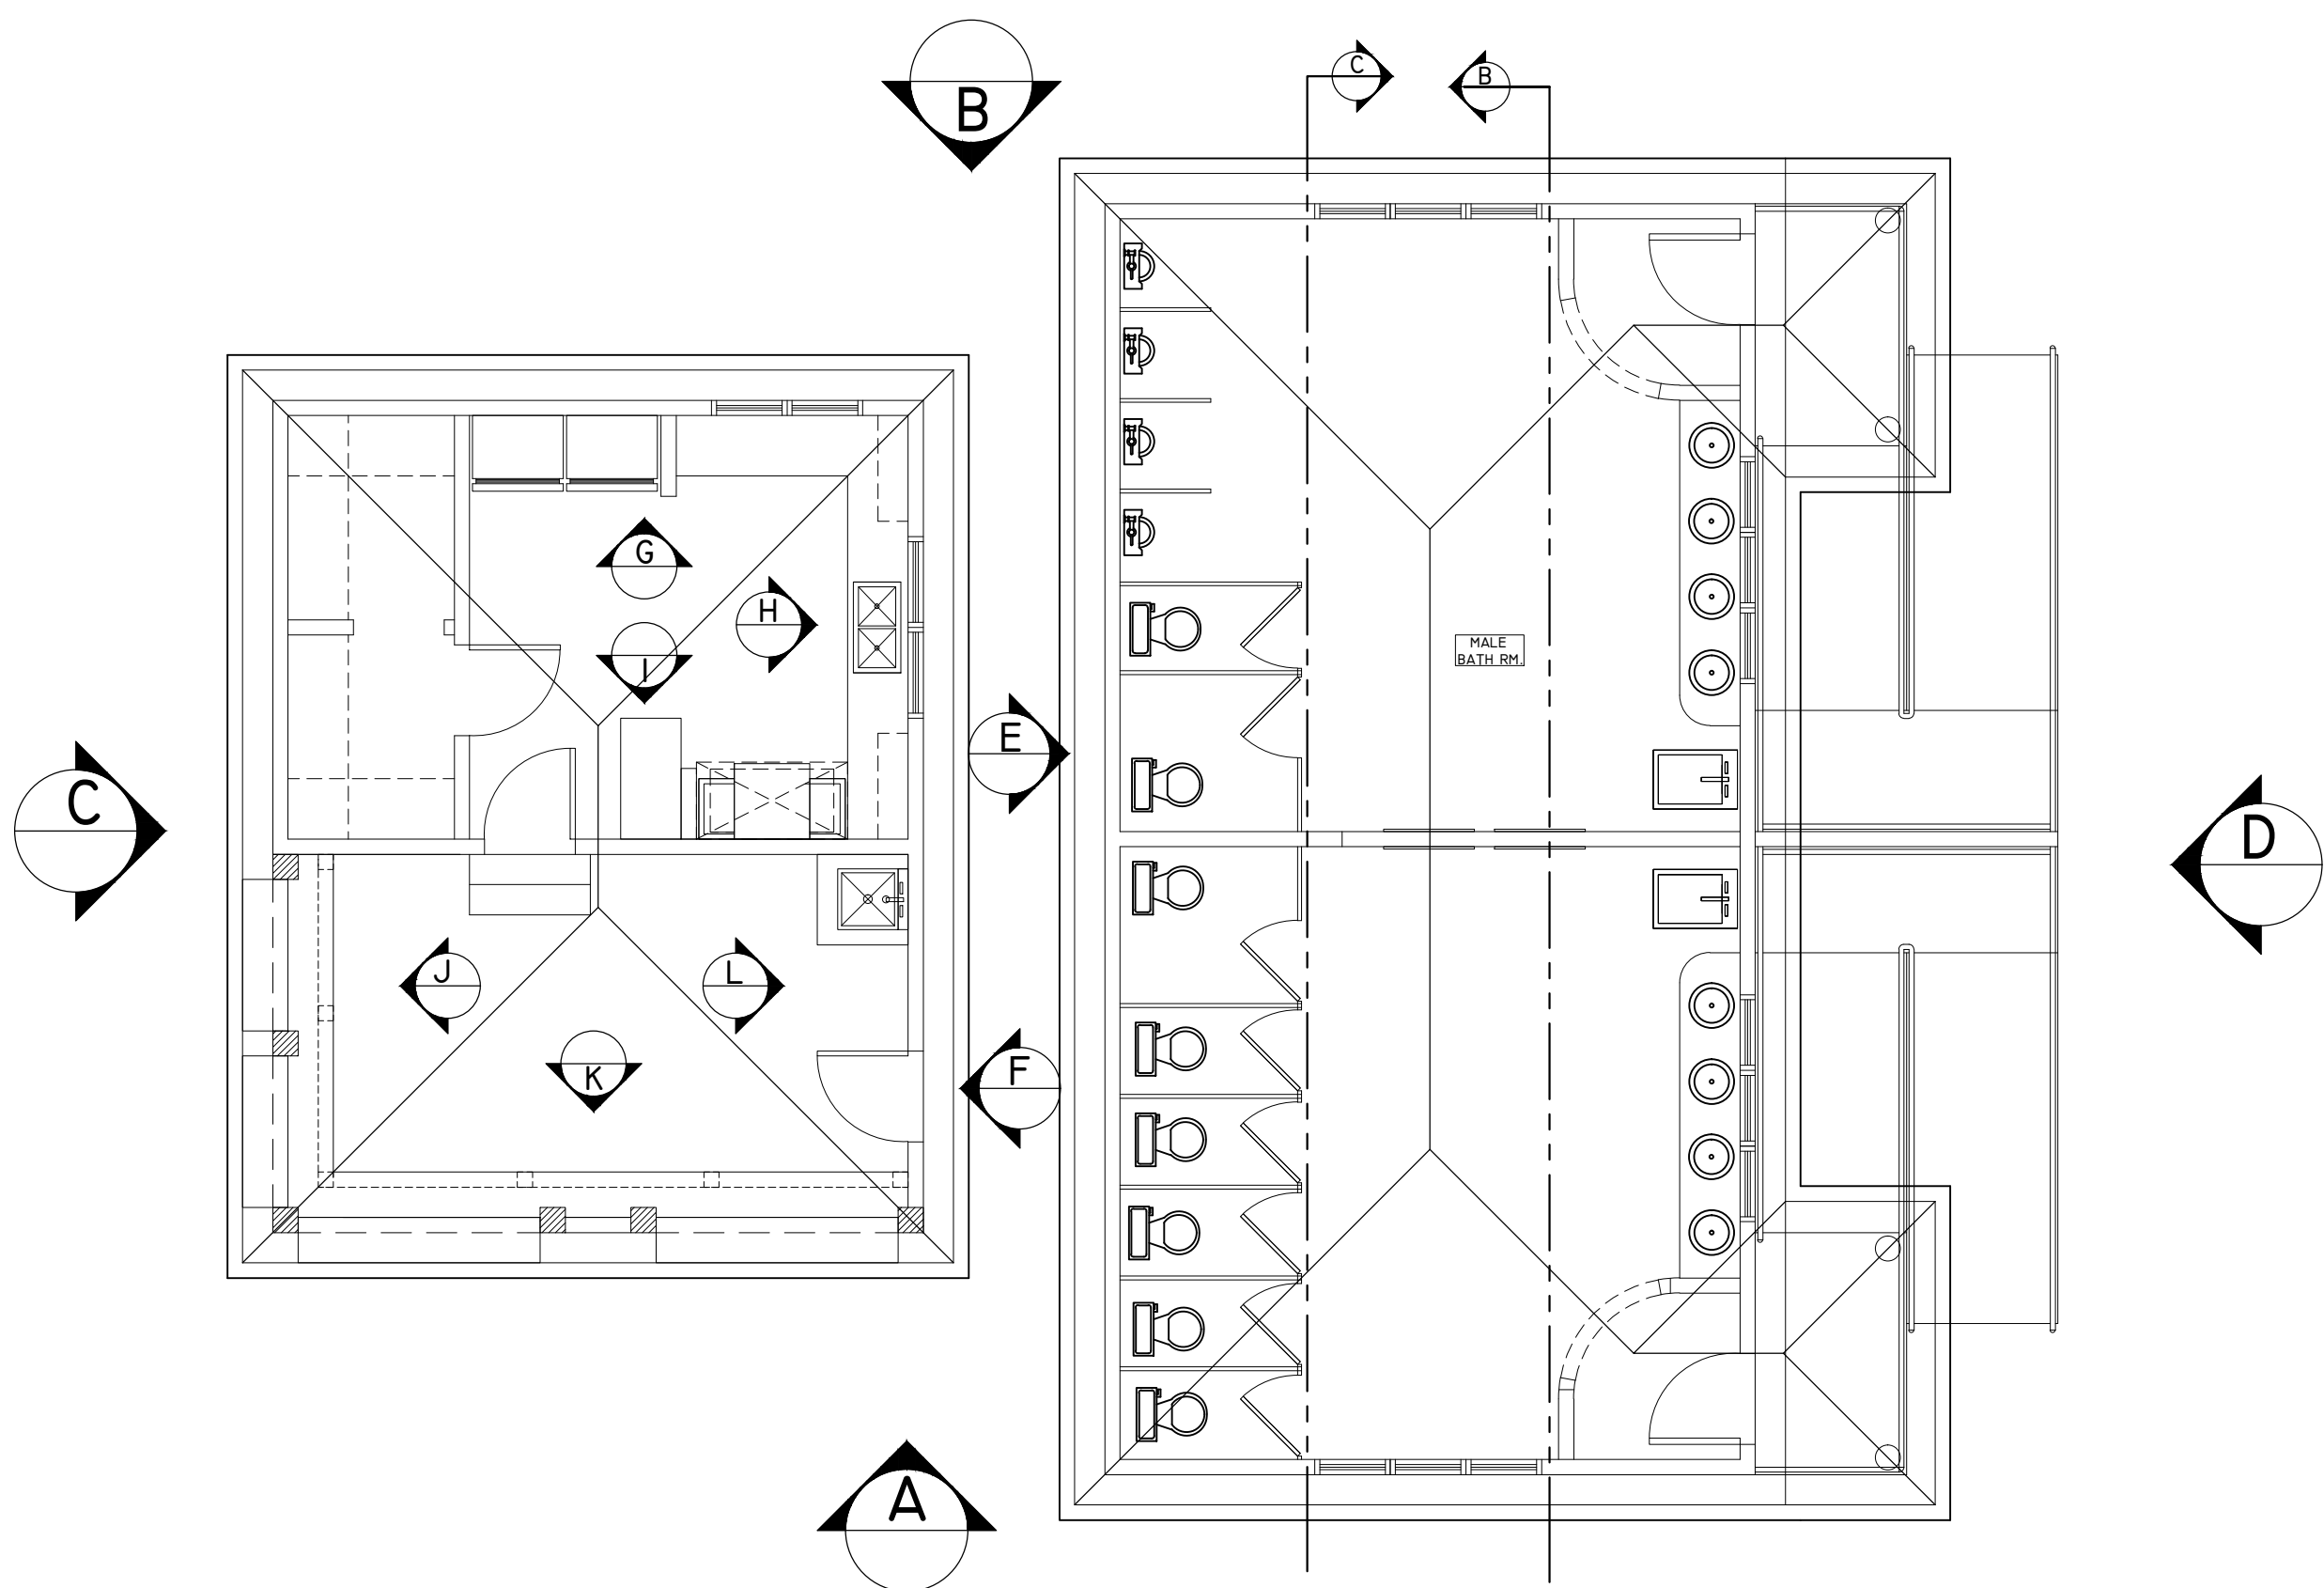


FLOOR PLAN DIRECTION INDICATOR


SCALE: 3/16" = 1'-0"

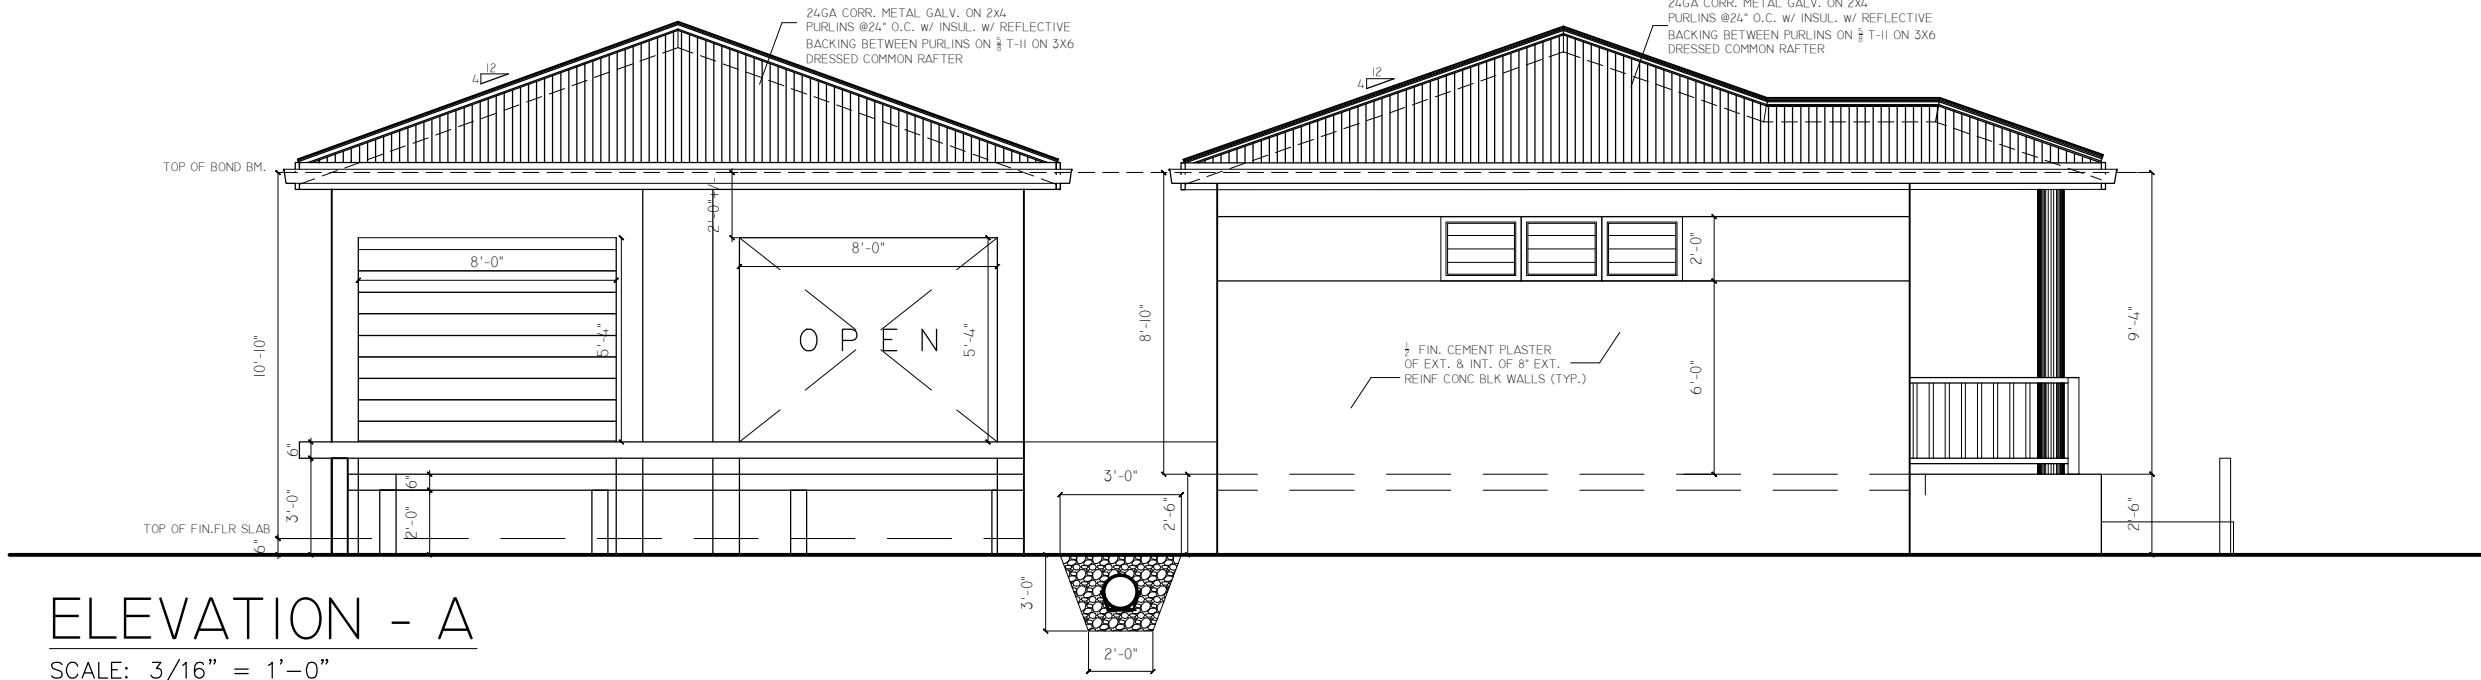


ELEVATION - A
SCALE: 3/16" = 1'-0"

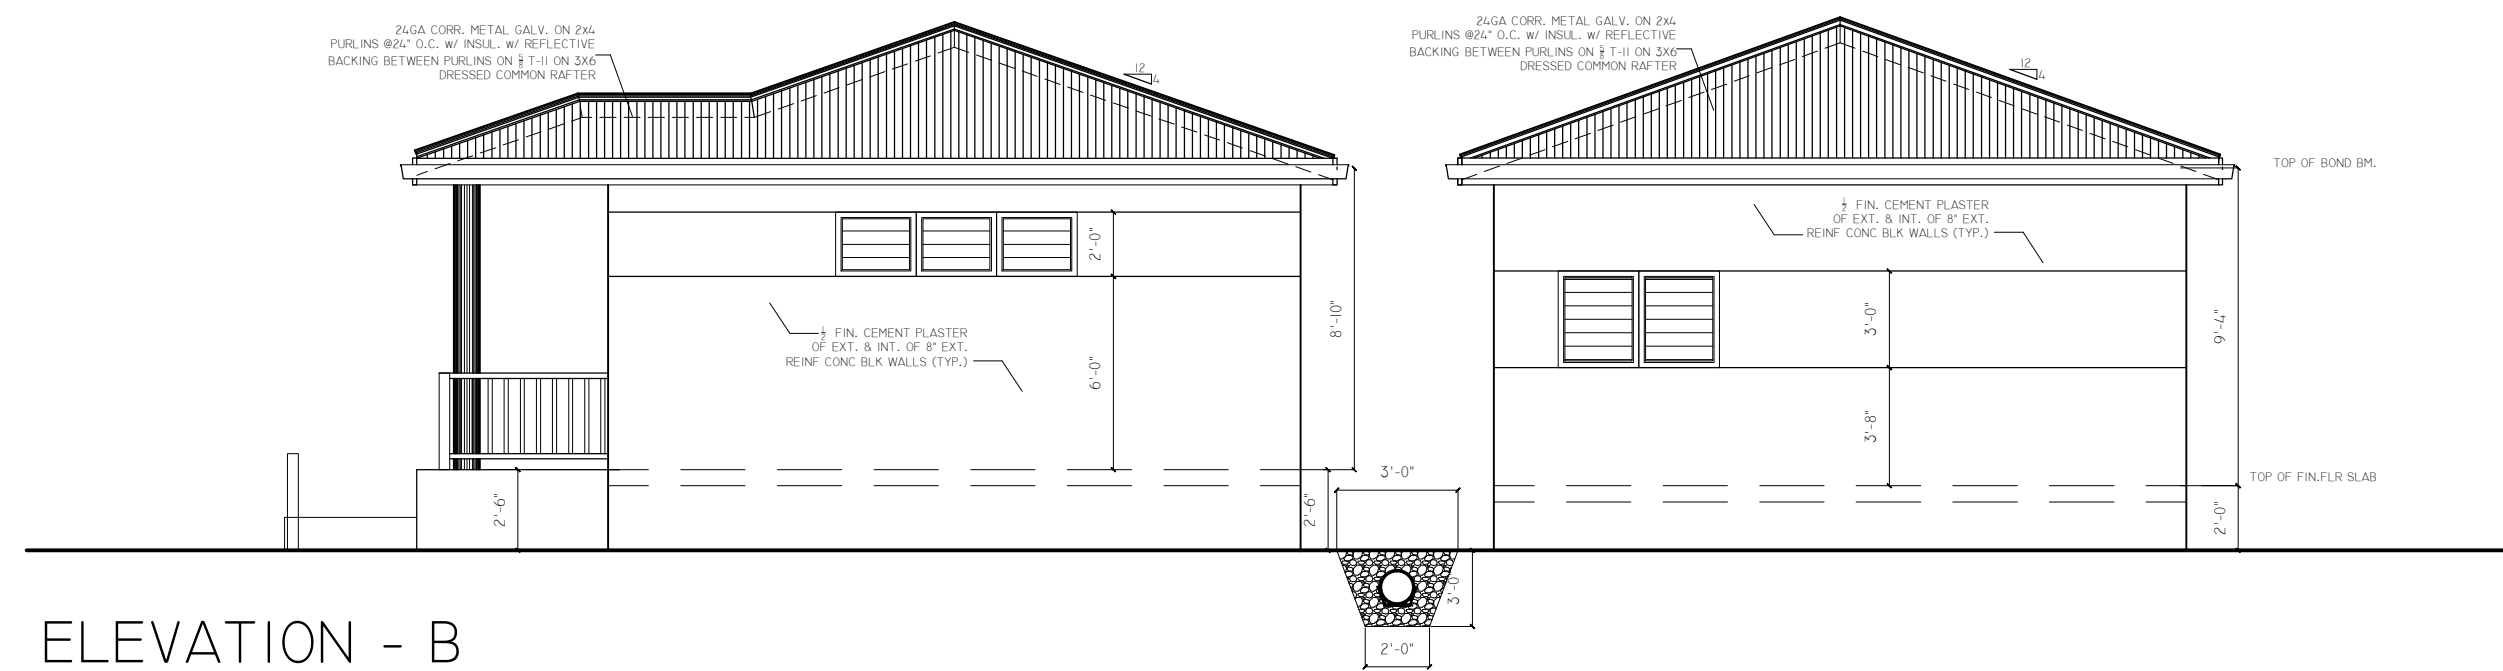


ELEVATION - B
SCALE: 3/16" = 1'-0"

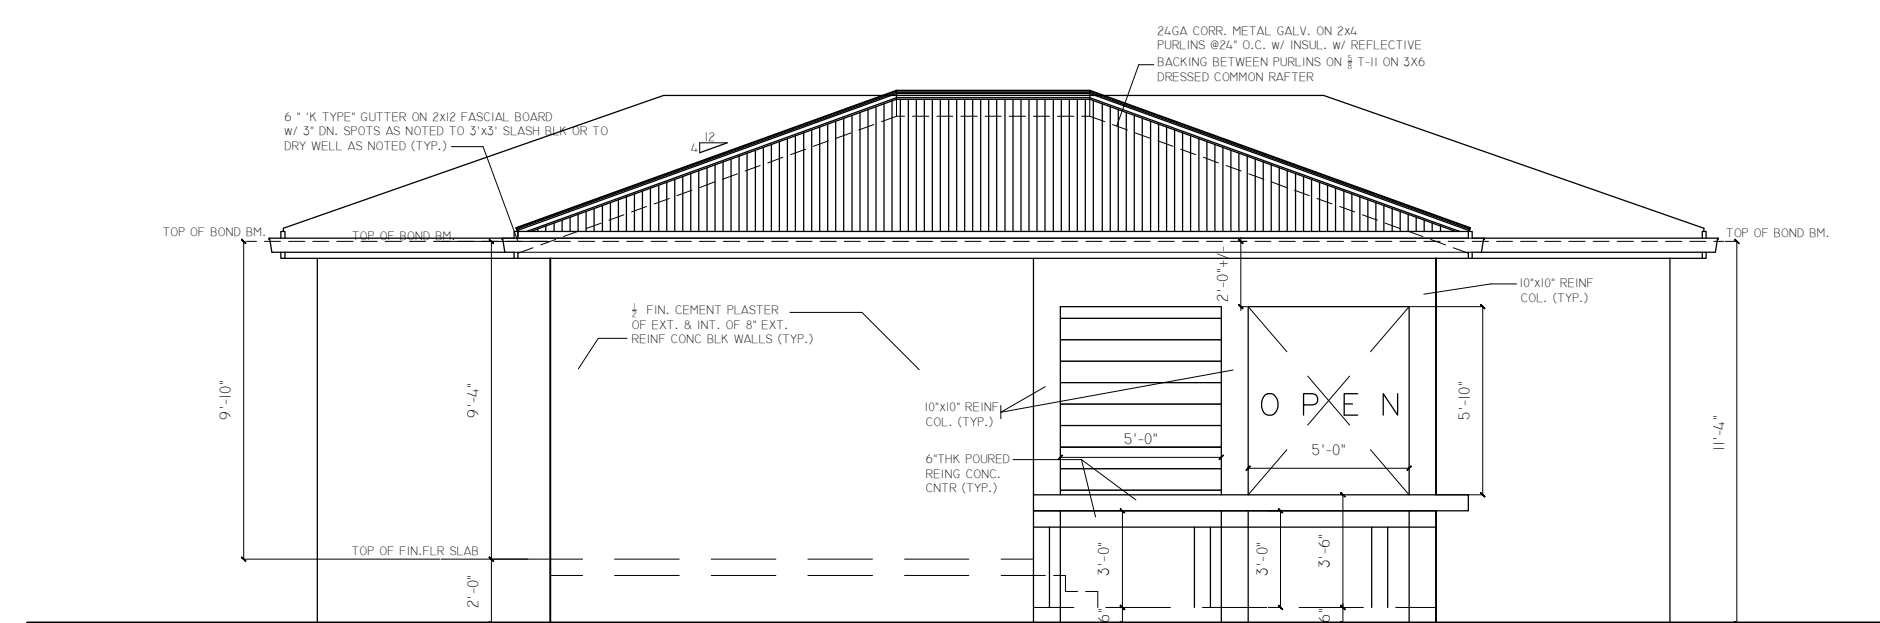


ELEVATION - C
SCALE: 3/16" = 1'-0"

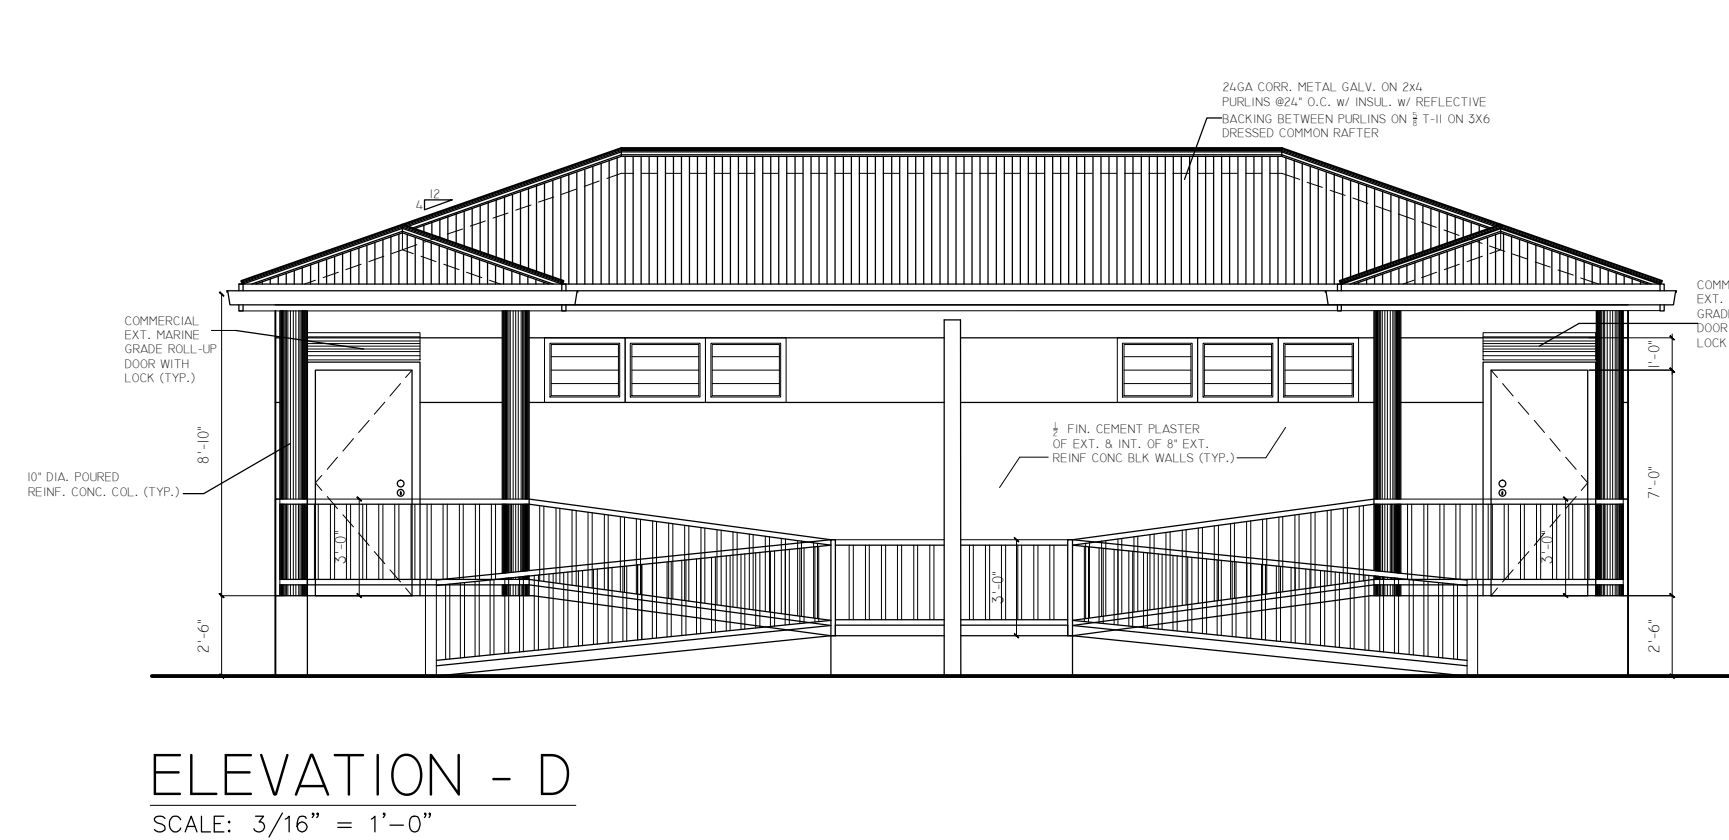


ELEVATION - D
SCALE: 3/16" = 1'-0"

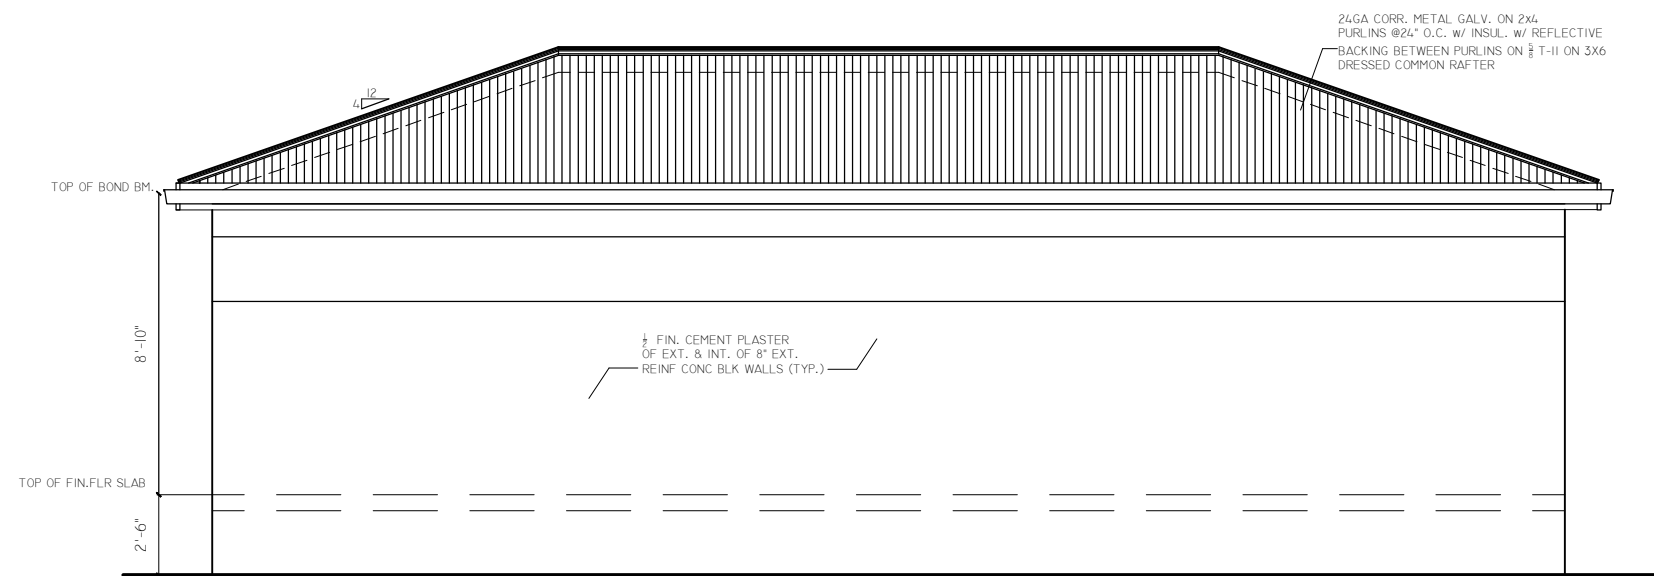


ELEVATION - E
SCALE: 3/16" = 1'-0"

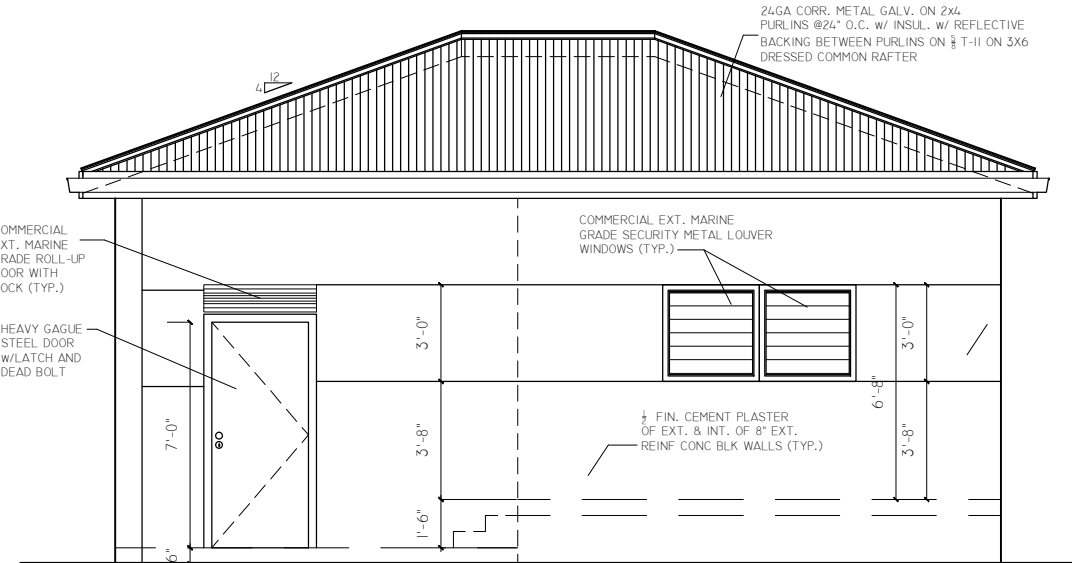


ELEVATION - F
SCALE: 3/16" = 1'-0"

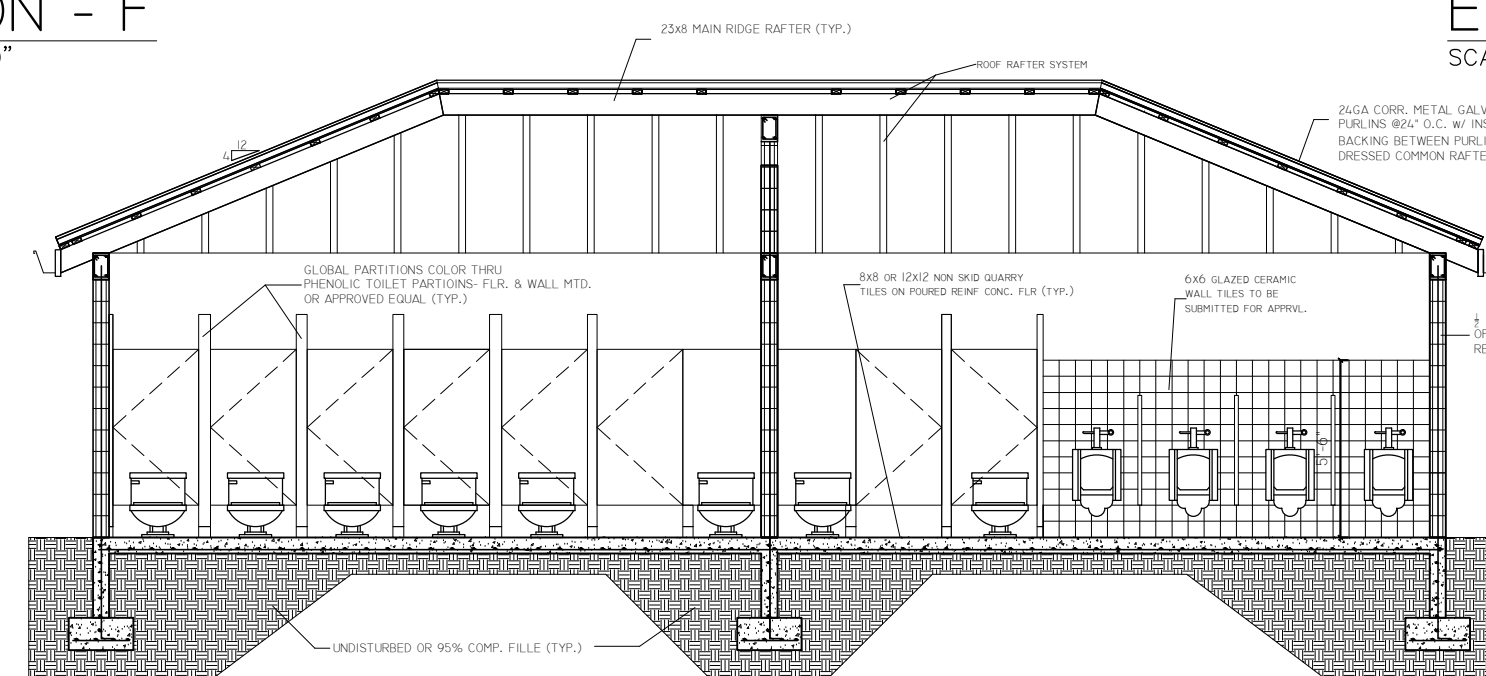


SECTION/ELEVATION - B
SCALE: 3/16" = 1'-0"

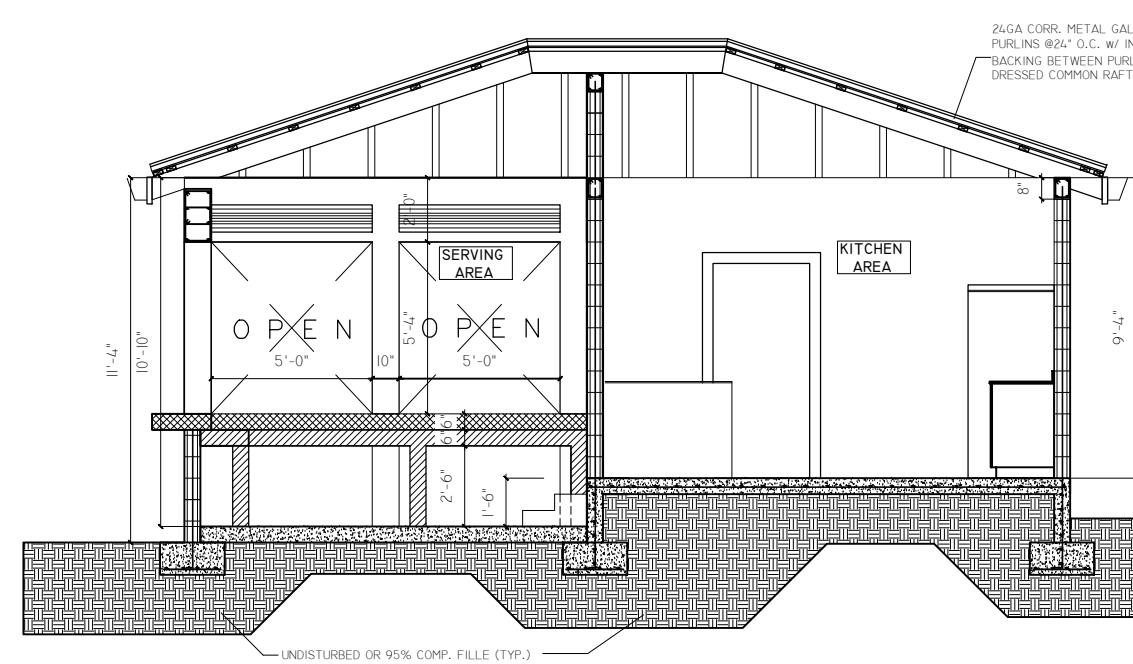


SECTION/ELEVATION - A
SCALE: 3/16" = 1'-0"

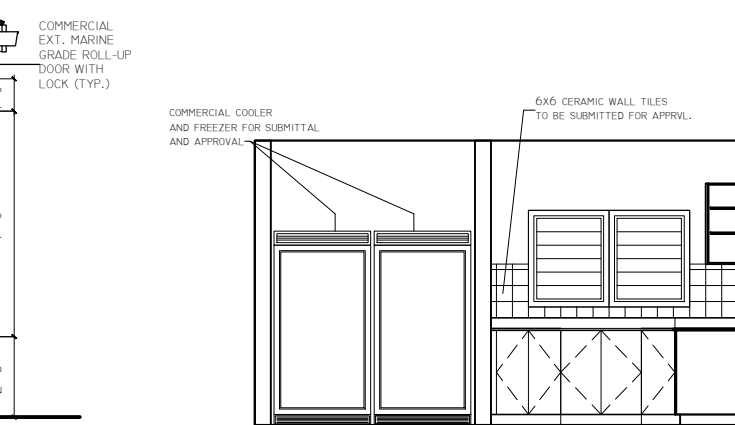


ELEVATION - G
SCALE: 3/16" = 1'-0"

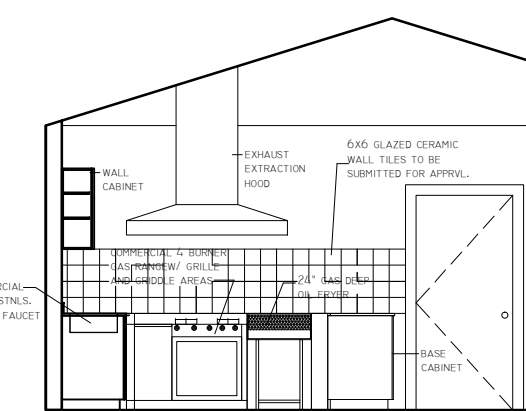


ELEVATION - I
SCALE: 3/16" = 1'-0"

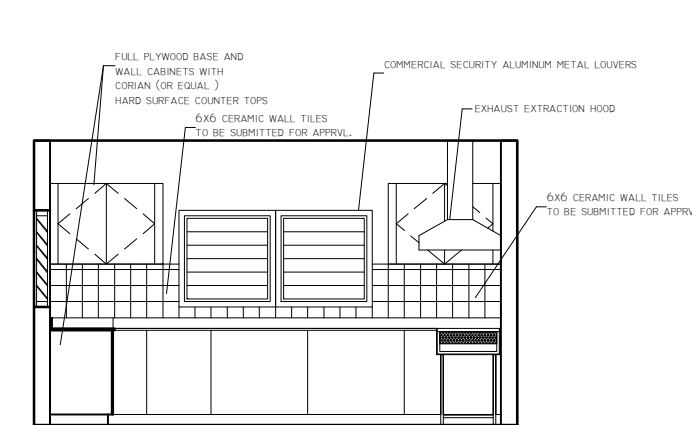


ELEVATION - H
SCALE: 3/16" = 1'-0"

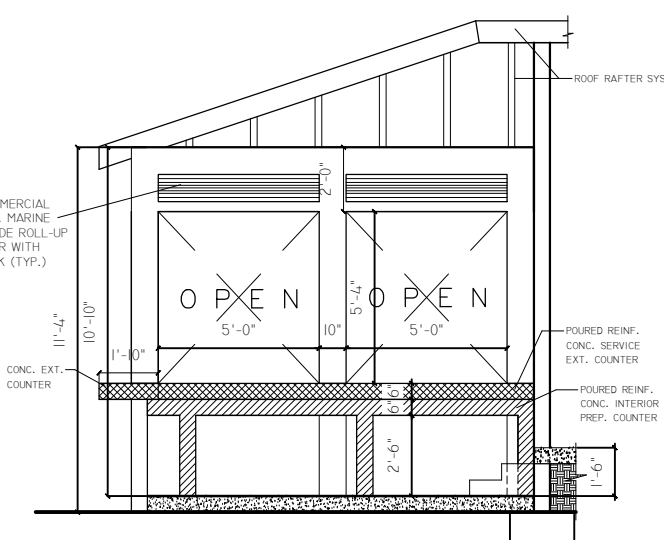


ELEVATION - J
SCALE: 3/16" = 1'-0"

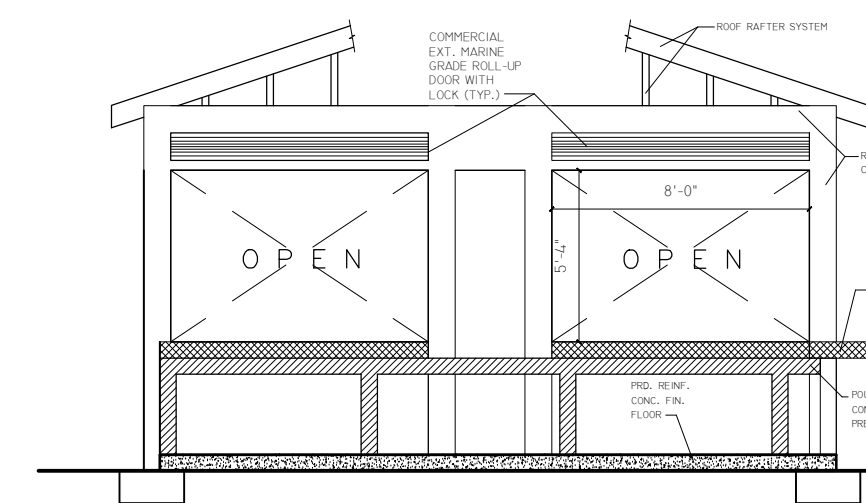

ELEVATION - K
SCALE: 3/16" = 1'-0"

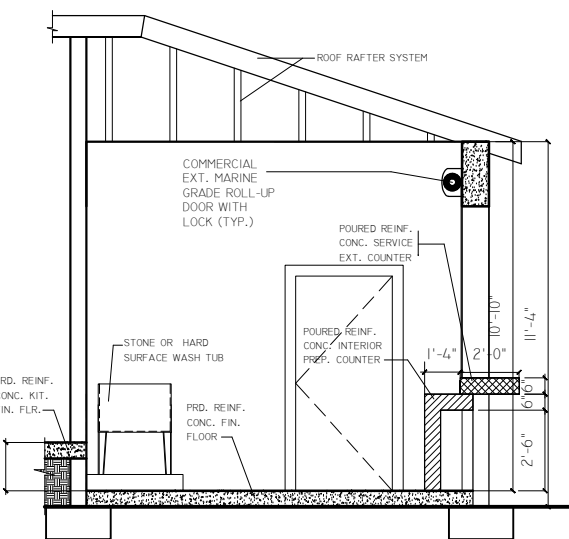

ELEVATION - L
SCALE: 3/16" = 1'-0"

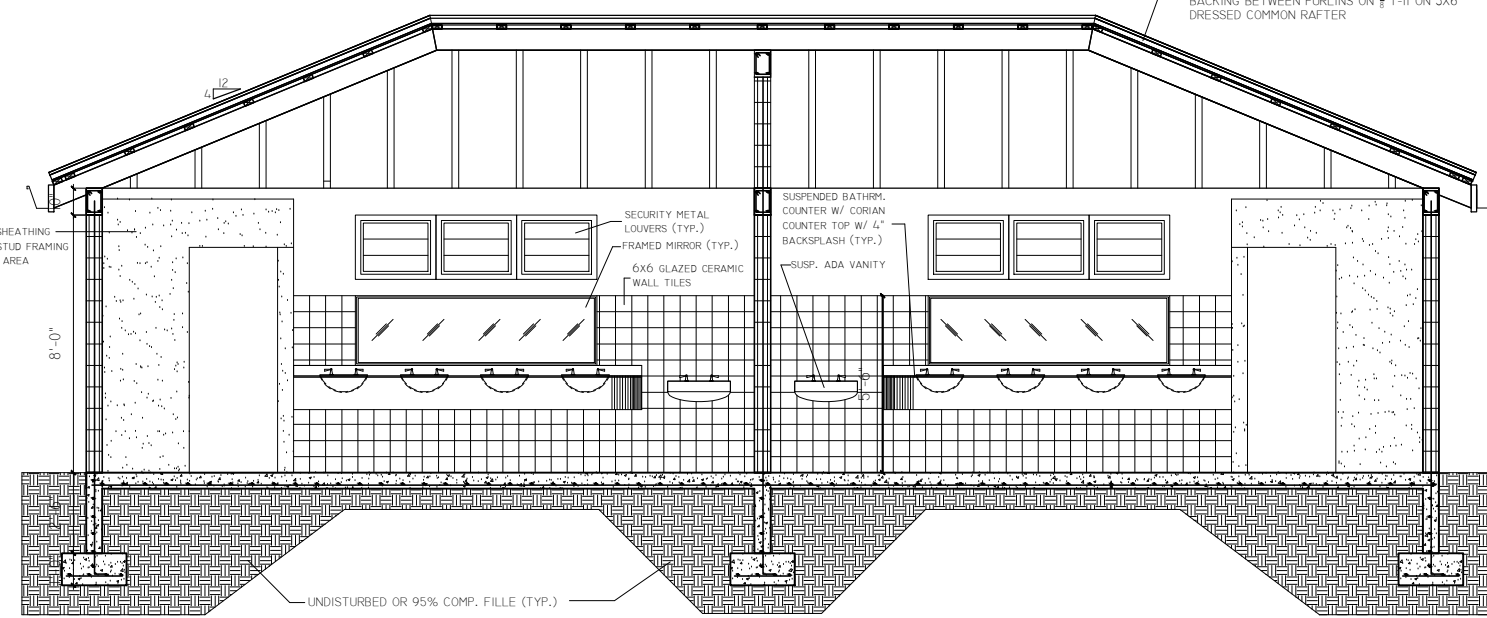

SECTION/ELEVATION - C
SCALE: 3/16" = 1'-0"

WHILE EVERY ATTEMPT HAS BEEN MADE IN THE PREPARATION OF THIS PLAN TO AVOID MISTAKES, THE A/E CANNOT GUARANTEE AGAINST HUMAN ERROR. THE CONTRACTOR ON THE JOB MUST CHECK ALL DIMENSIONS, DETAILS, AND THE CONSTRUCTION SITE AND NOTIFY THE ARCHITECT OF ANY DISCREPANCIES NOTED ON THE DRAWINGS OR IN THE FIELD. IT IS THE CONTRACTOR'S RESPONSIBILITY TO ENSURE THAT THE A/E IS NOTIFIED.

Caribbean
Professional
Consultants
P.O. BOX 30647
212 Bournefield
St. Thomas, U.S.V.I. 00802
Tel: 340-690-7909
Email: dcaran@jpschool.com

REVISIONS

DATE

NO.

REMARKS

BUILDING ELEVATIONS & ELEVATION SECTIONS

PROPOSED BATHROOM AND CONCESSION BUILDINGS
FOR: IEKHS TRACK & FIELD ATHLETIC FACILITY
OWNER: VIRGIN ISLANDS DEPARTMENT OF EDUCATION
No. 172 ESTATE NAZARETH, NO.1 RED HOOK QUARTER, STT USVI

DRAWN BY:

EJB

CHECKED BY:

EJB

APPROVED BY:

EJB

CONTRACT NO.:

CONTRACT NO.

PROJECT NO.:

PROJ. NO.

DATE:

SHEET NO.:

A-5

SHEET NO. # OF # SHEETS