

REVISIONS		REMARKS
NO.	DATE	

CONCESSION FLOOR PLAN - BLOW UP	PROPOSED BATHROOM AND CONCESSION BUILDINGS FOR: IEKHS TRACK & FIELD ATHLETIC FACILITY OWNER: VIRGIN ISLANDS DEPARTMENT OF EDUCATION No. 172 ESTATE NAZARETH, NO.1 RED HOOK QUARTER, STT USVI
---------------------------------	---

DRAWN BY:	LND
CHECKED BY:	EJB
APPROVED BY:	EJB
CONTRACT NO.:	CONTRACT.NO.
PROJECT NO.:	PROJ.NO.
DATE:	DEC 15 2015
	
SHEET NO.:	A-3
SHEET NO. #	OF # SHEETS

LEGEND

8" REINF. EXTERIOR CMU BLOCK WALL
AND 6" REINF. INTERIOR CMU BLOCK WALL

AMERICAN STD. 2305.156 MADERA ELONGATED COMMERCIAL TOILET -16.125" H
WITH SLOAN ROYALE 111 FLUSHOMETER VALVE OR EQUAL AND ASSOCIATED PARTS
TOILET BOWL SEAT: OLSONITE#95 OPEN FRONT SEAT LESS CVR.

AMERICAN STD. 6581.015 MAYBROOK .5 -1.0 GPF URINAL
w/ COMPARABLE SLOAN LEVER FLUSH VALVES OR APPRVD.
EQUAL AND ASSOCIATED PARTS FOR COMPLETE INSTALLATION


AMERICAN STD. 0427.444EC CADET EVERCLEAN ROUND SELF RIMMING SINK
WITH AM.STD. RELIANT 7385.046 RELIANT 3 SINGLE CONTROLMETAL LEVER
HANDLE AND GRID DRAIN- VANDAL RESISTANT.

AMERICAN STD. 0124.131 COMRADE WALL MTD. SINK
WITH AM.STD. RELIANT 7385.046 RELIANT 3 SINGLE CONTROLMETAL LEVER
HANDLE AND GRID DRAIN- VANDAL RESISTANT & LONG LEVER HANDLE FOR ADA


INDICATES COMBO LED RED EXIT/EMERGENCY LIGHT FIXTURE HARDWIRED
TO THE ELECT SYSTEM w/ BATTERY BACK UP

INDICATES THE TILING OF A WALL AT AN INDICATED HEIGHT FROM THE FLOOR


WINDOW TYPE - A
INDICATES MARINE GRADE METAL LOUVERED WINDOW WITH
STEEL BAR IN EVERY LOUVER BLADE. CONTRACTOR SHALL
SUBMIT SPECS ON WINDOW FOR REVIEW AND APPROVAL

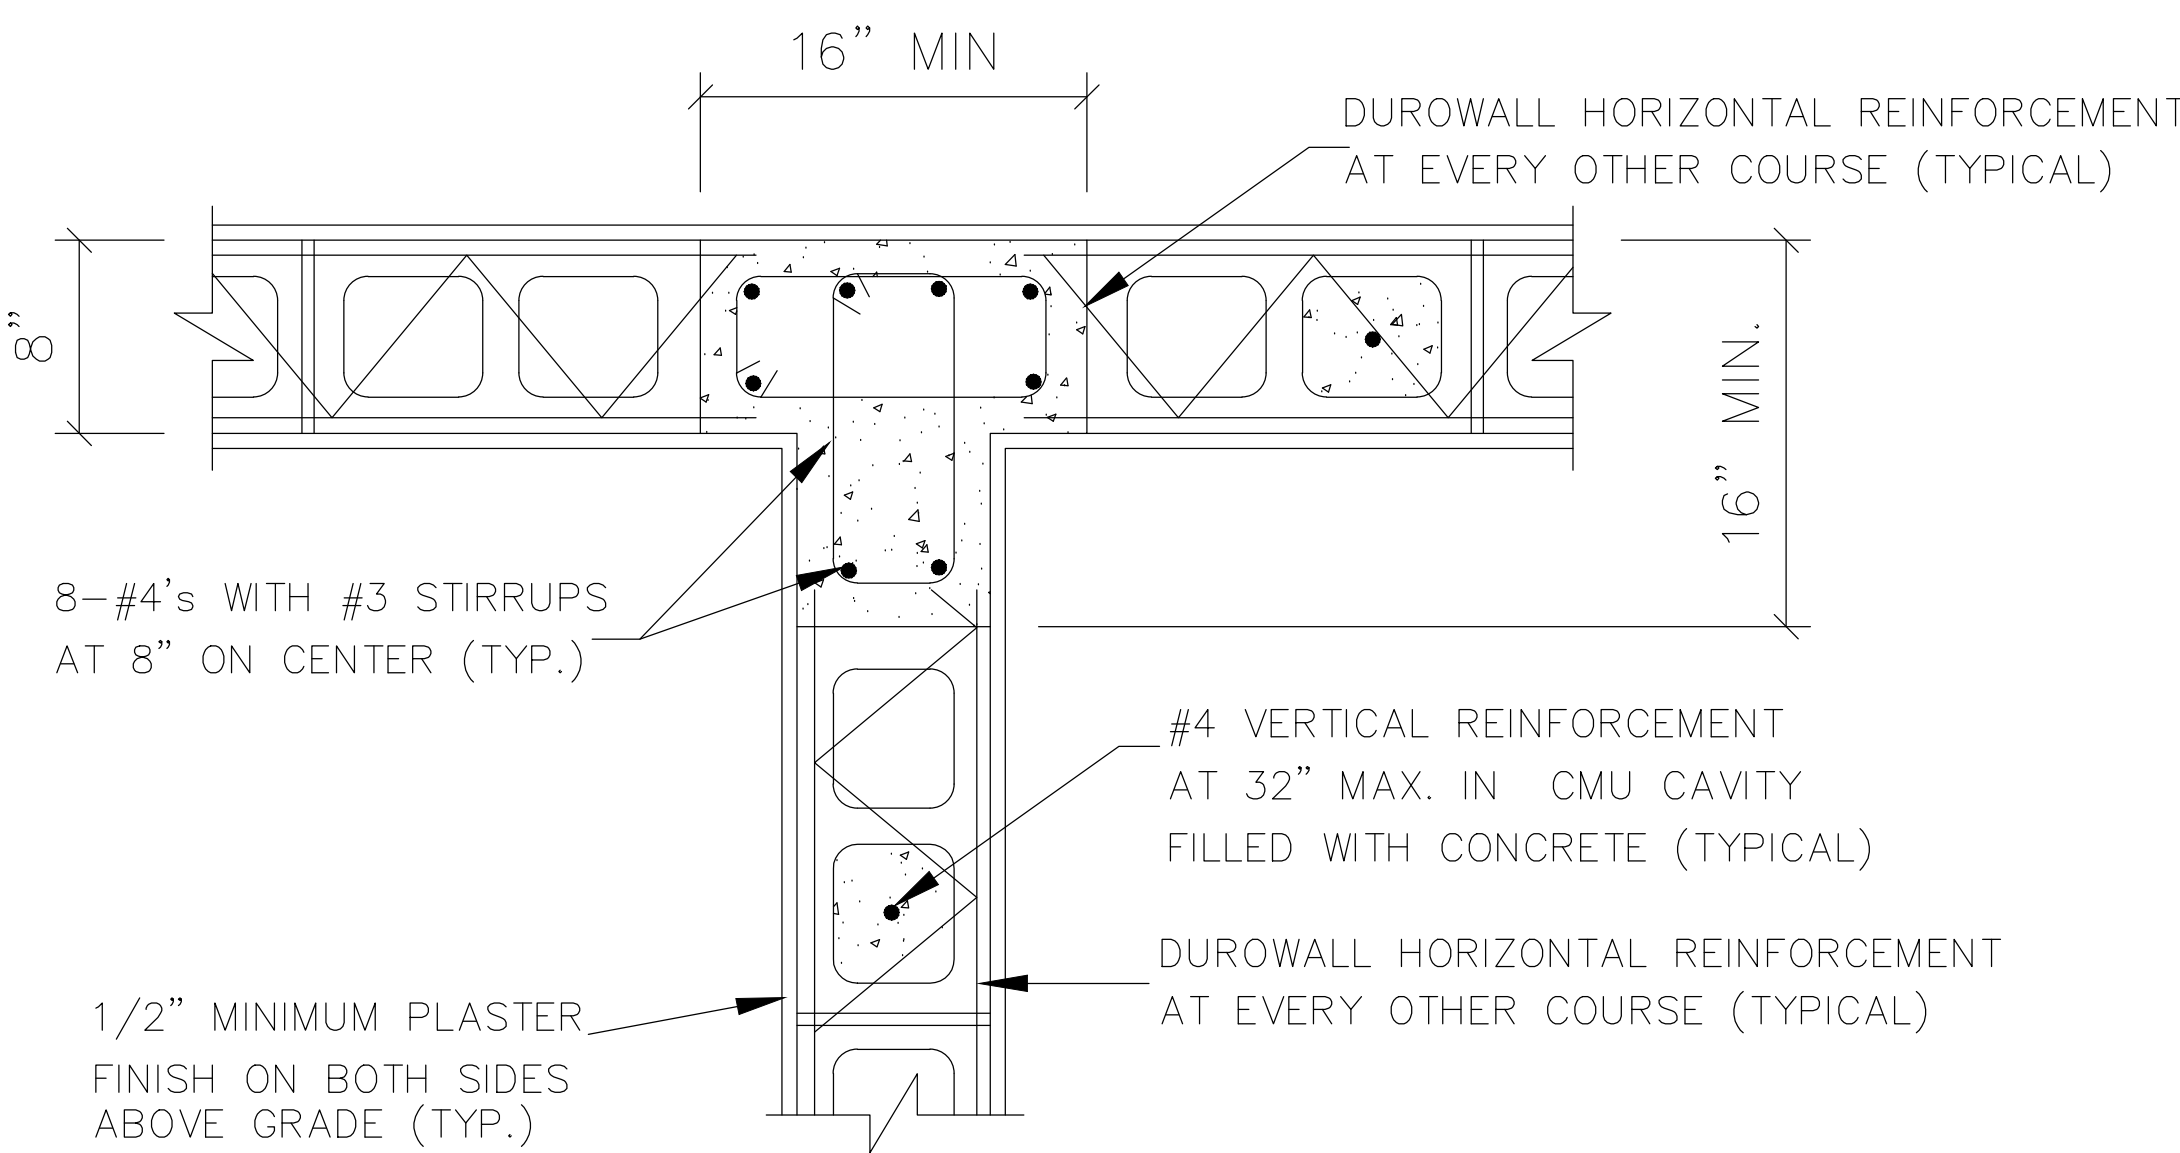


1 T-CONCRETE COLUMN DETAIL
Scale: NTS

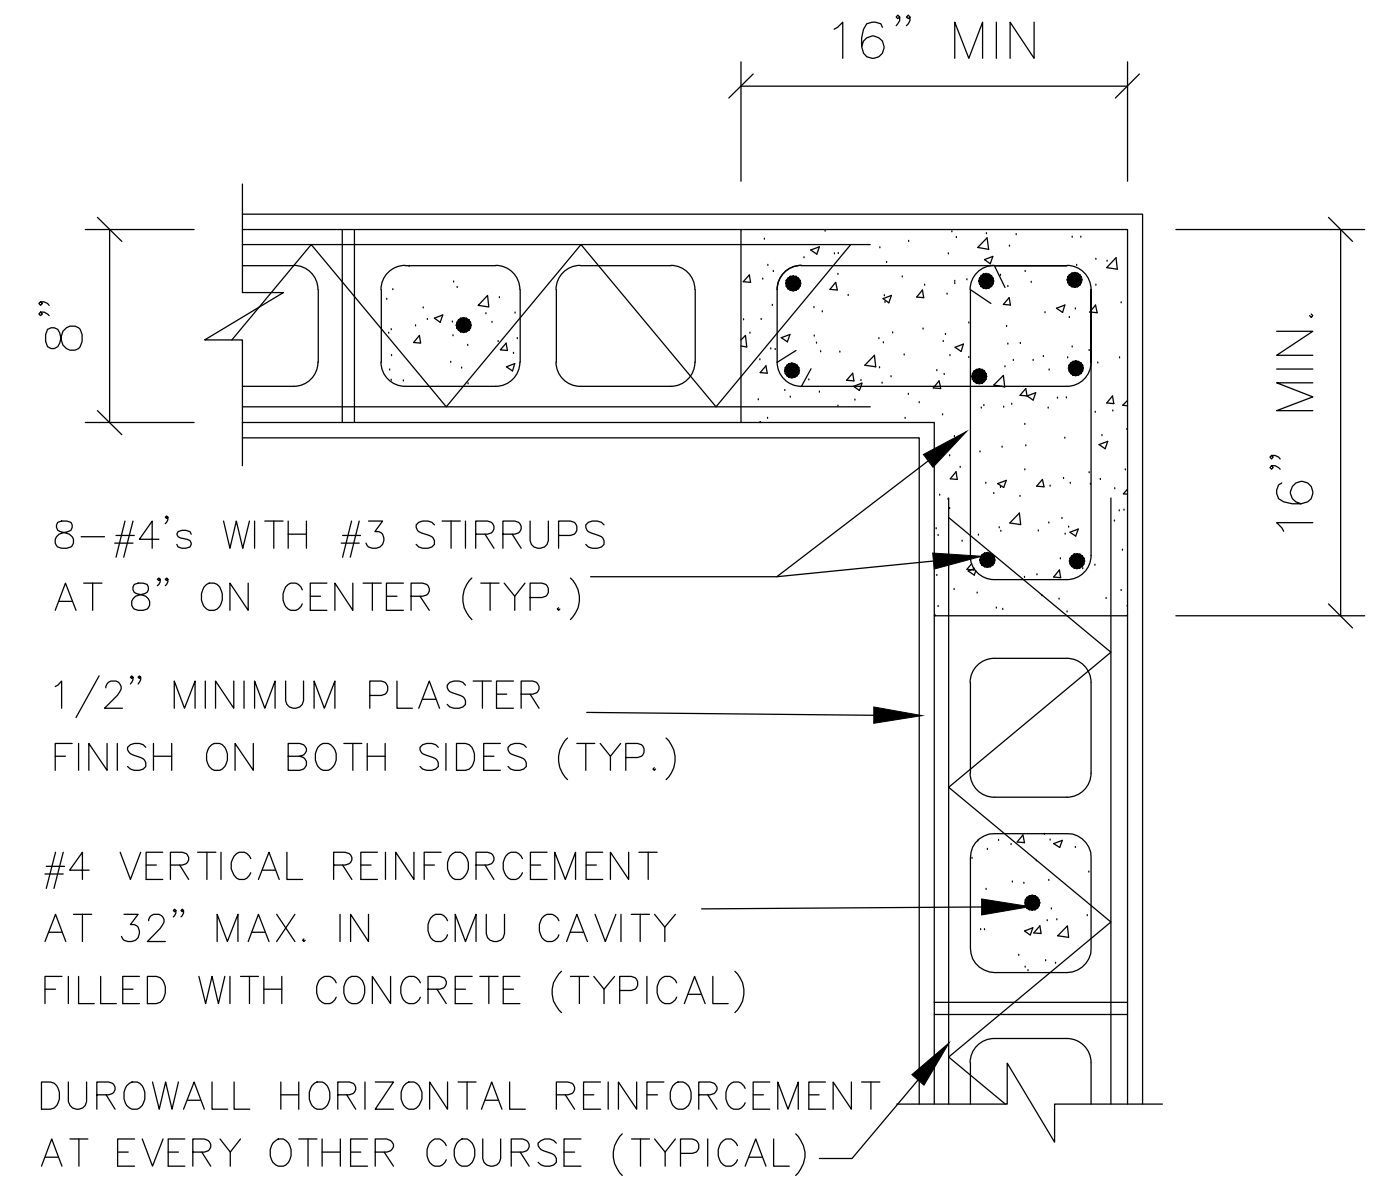

2 CONCRETE COLUMN DETAIL AT CORNERS
Scale: NTS

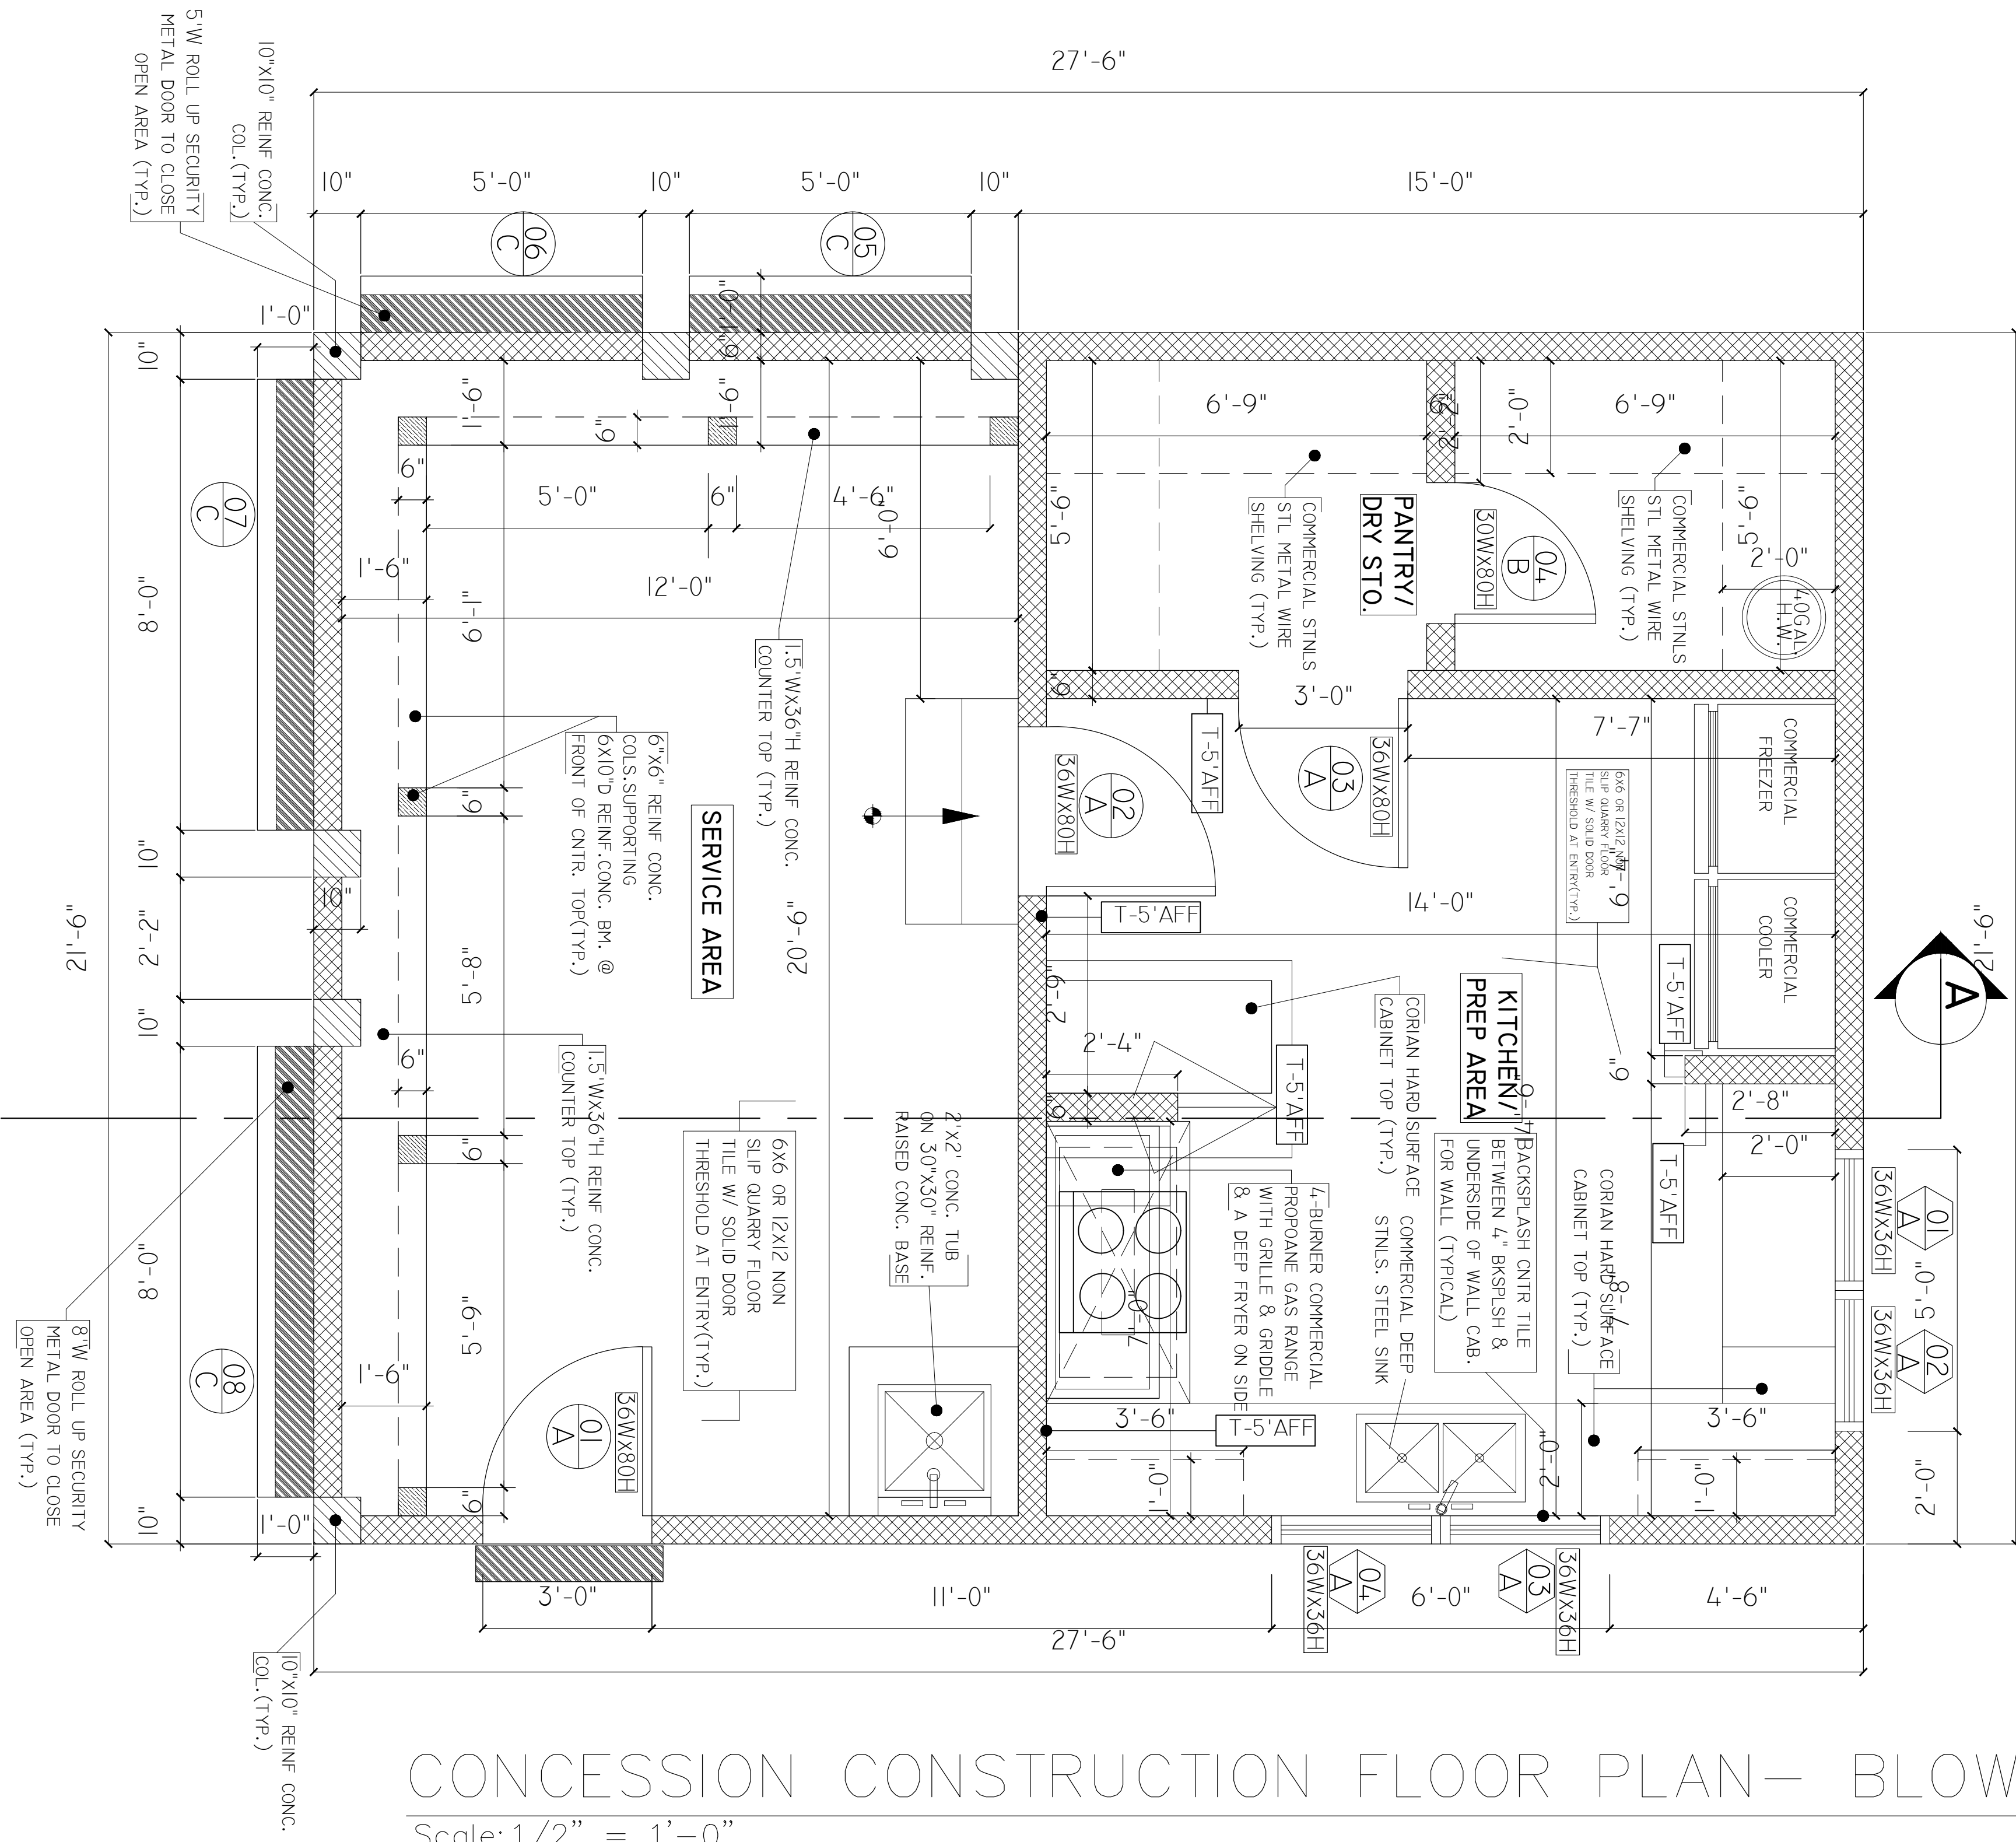

CONCESSION CONSTRUCTION FLOOR PLAN- BLOW-UP
Scale: 1/2" = 1'-0"

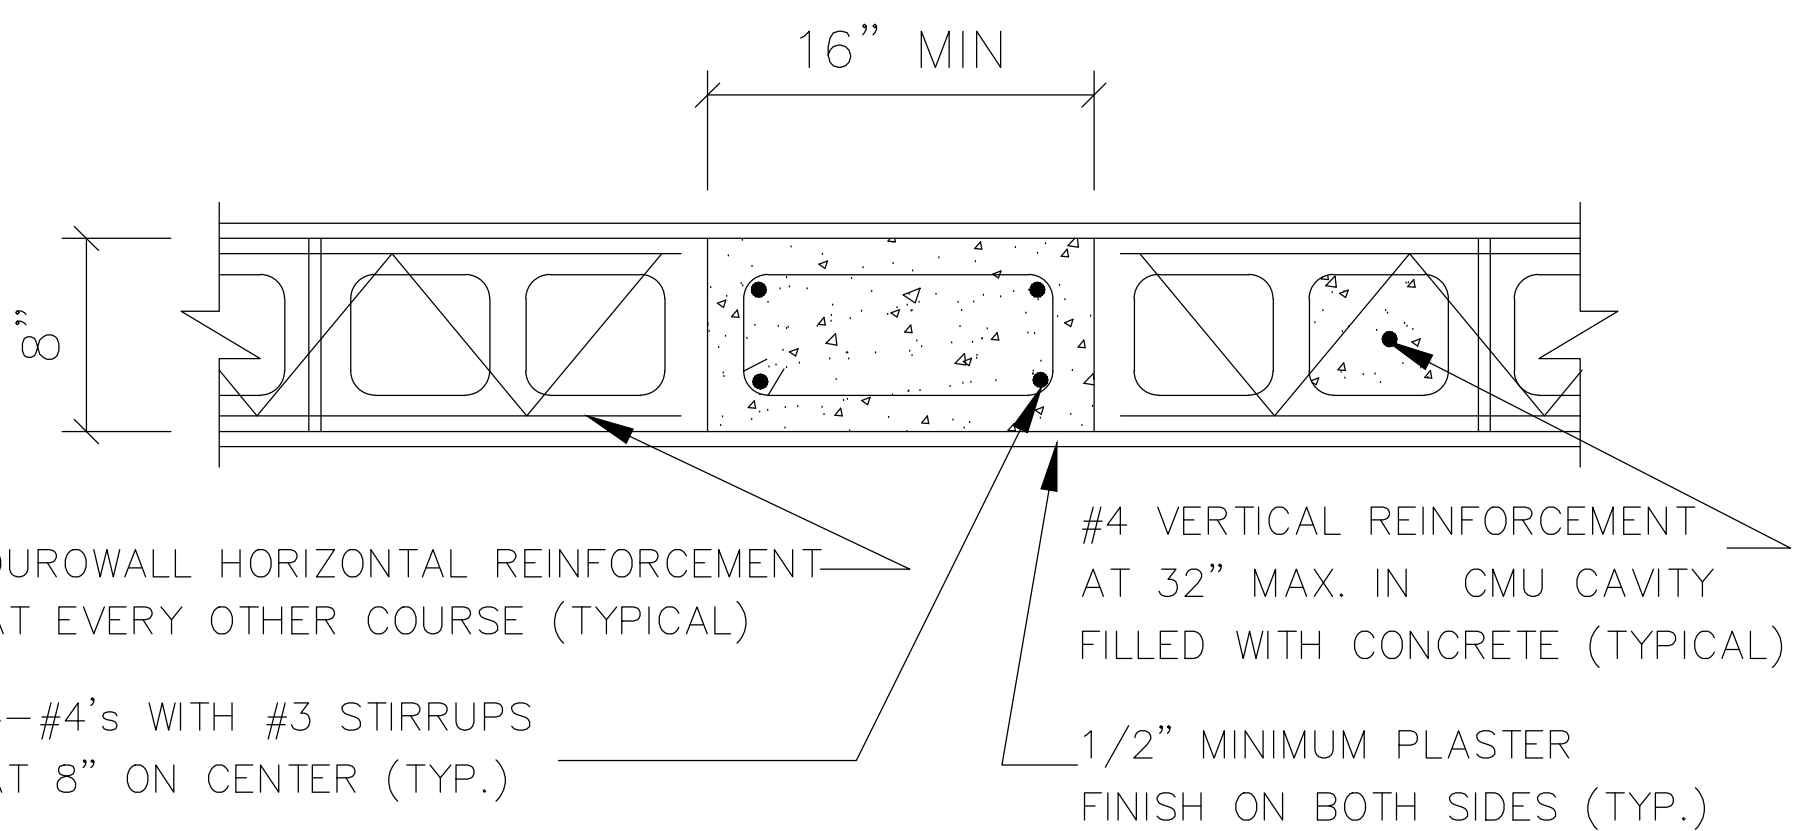

3 CONCRETE COLUMN DETAIL
Scale: NTS

WINDOW TYPES

TYPE: A - COMMERCIAL HEAVY ALUMINUM TYPE METAL LOUVER SECURITY
WINDOWS WITH SECURITY METAL BARS IN EACH LEAF (TYP.)

DOOR TYPES

TYPE: A - STEEL CRAFT FALCON SZ SERIES OR APPROVED EQUAL WITH FULL FLUSH
F-16 FRAME FOR CONC. BLOCK INSTALLATION. DR. TO HAVE SCHLAGE
HEAVY DUTY LOCK AND DEAD BOLT SET WITH 3/4" HEAVY DUTY SARGENT
4" HINGES WITH NON REMOVABLE HINGES

TYPE: A-1 - STEEL CRAFT FALCON SZ SERIES OR APPROVED EQUAL WITH FULL FLUSH
F-16 FRAME FOR CONC. BLOCK INSTALLATION. DR. TO HAVE SCHLAGE
HEAVY DUTY LOCK AND DEAD BOLT SET WITH 3/4" HEAVY DUTY SARGENT
4" HINGES WITH NON REMOVABLE HINGES. DOORS TO HAVE ADA AUTOMATIC
DOOR CLOSURES INSTALLED.

TYPE: B - SOLID WOOD "IMBUA" HARDWOOD DOOR OR APPROVED EQUAL WITH SCHLAGE OR
SARGEANT LATCH AND DEAD BOLT SET AND 3/4" HEAVY DUTY 4" SARGEANT HINGES

TYPE: C - OVERHEAD DOOR MANUF. MODEL 790CW ROLLING STEEL DOOR WITH THE REQD.
ACCESSORIES OR R&S MANUFACTUR. INC. HEAVY DUTY ROLLING SERVICE DOOR
TO WITHSTAND 80 MPH CONSTANT WINDS WITH CHAIN OPERATION. ANY DOOR
CHOSEN TO HAVE LOCK ATTACHMENTS FOR HEAVY DUTY PAD LOCKS.