

REVISIONS

DATE
NO.

RAMP & RETAINING WALL STRUCTURAL DETAILS

PROPOSED BATHROOM AND CONCESSION BUILDINGS
FOR: IEKHS TRACK & FIELD ATHLETIC FACILITY
OWNER: VIRGIN ISLANDS DEPARTMENT OF EDUCATION
No. 172 ESTATE NAZARETH, NO.1 RED HOOK QUARTER, STT USVI

DRAWN BY:
LND



CHECKED BY:
EJB

APPROVED BY:
EJB

CONTRACT NO.:
CONTRACT.NO.


PROJECT NO.:
PROJ.NO.

DATE:
DEC 15 2015

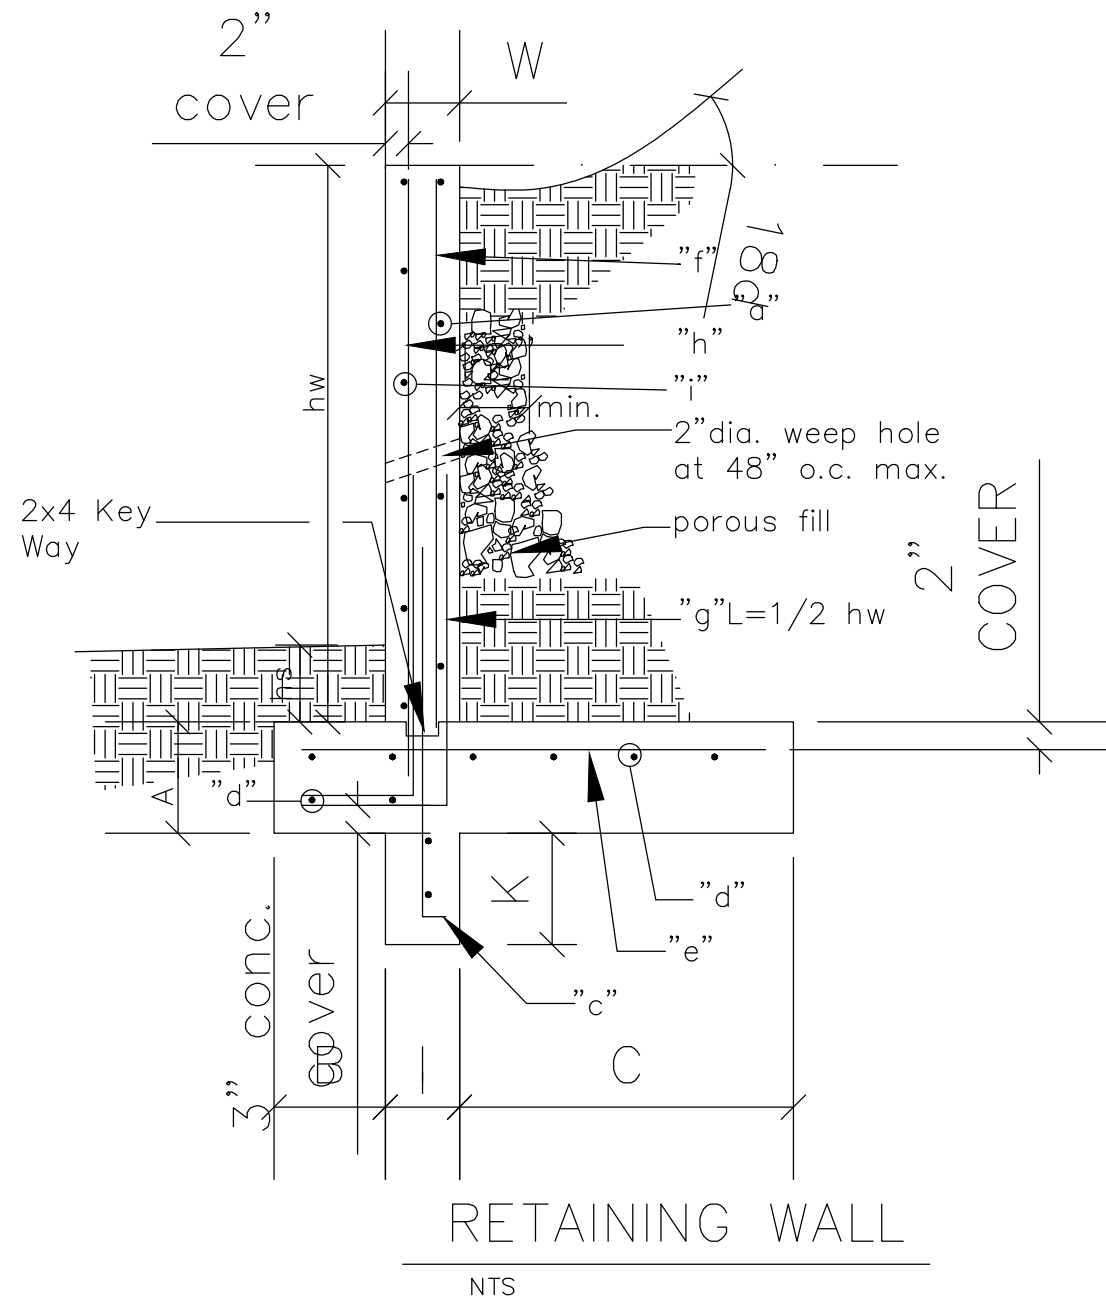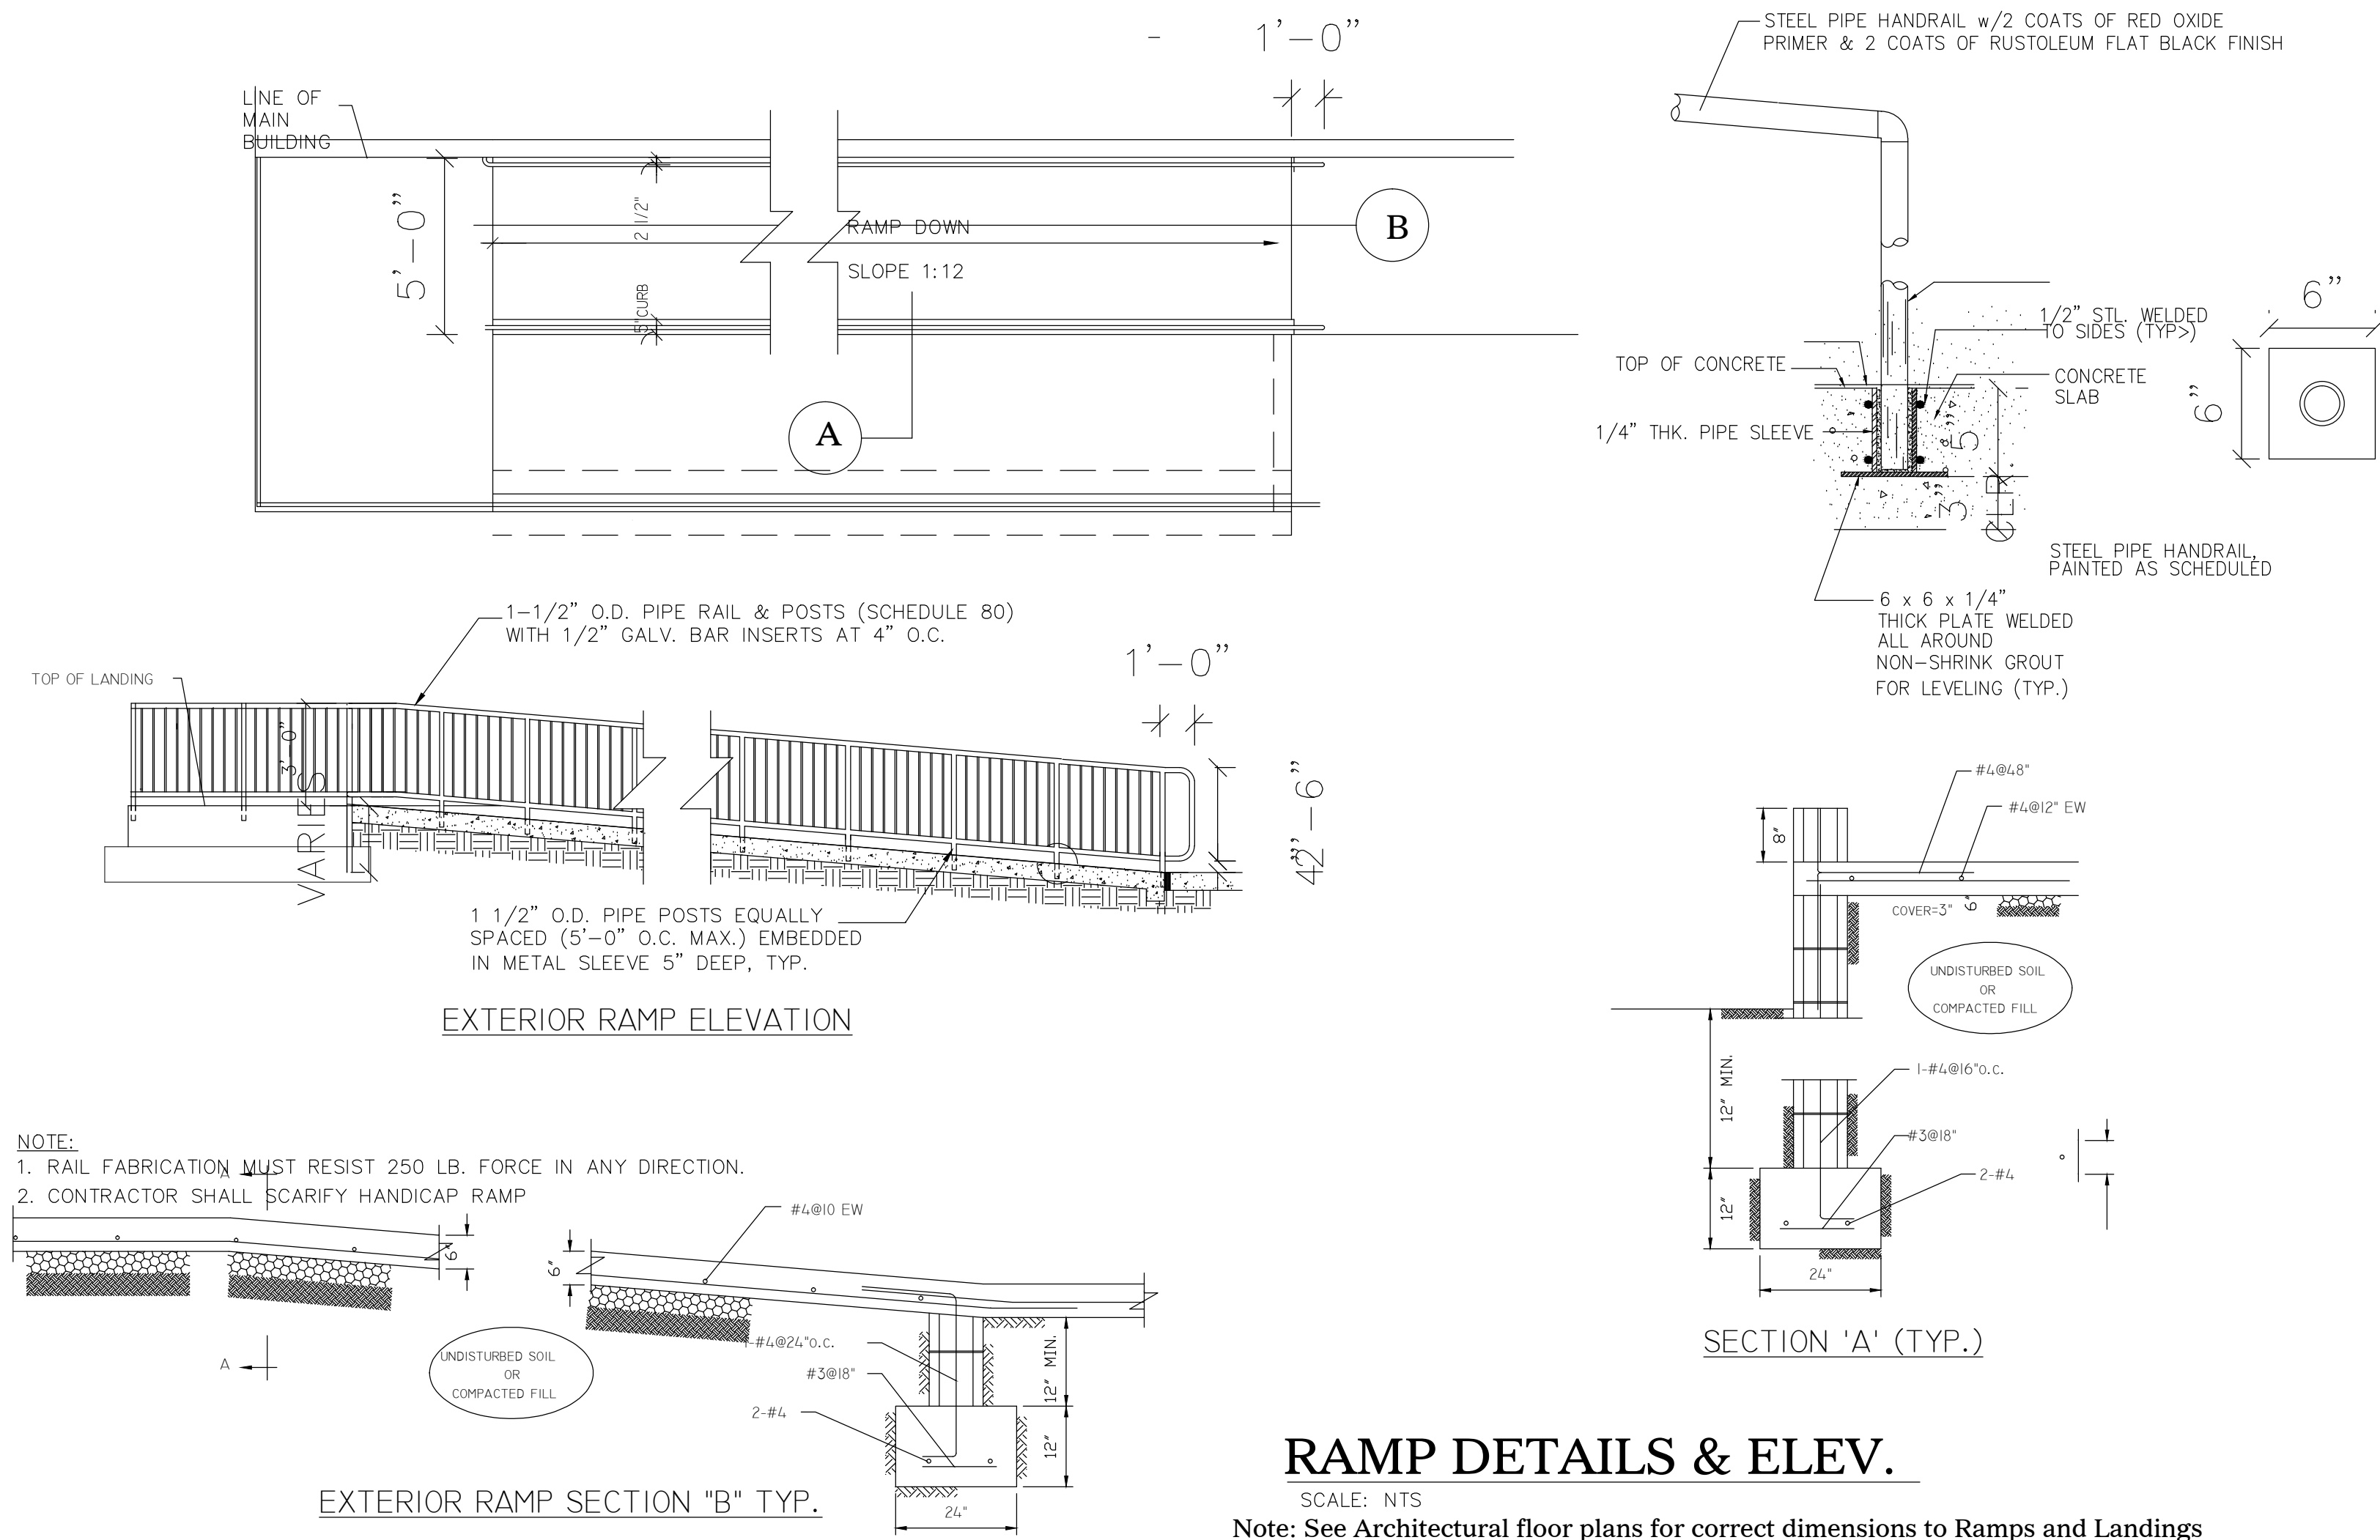

RETAINING WALL DIMENSION SCHEDULE						
5'-0"	12"	1'-4"	3'-0"	12"x18"	8"	12"
6'-0"	12"	1'-10"	3'-6"	12"x24"	8"	12"
7'-0"	12"	2'-8"	4'-2"	18"x30"	8"	12"
8'-0"	12"	1'-6"	7'-0"	11"x11"	12"	12"
10'-0"	12"	1'-6"	12'-6"	11"x11"	12"	12"
12'-0"	15"	1'-9"	15'-0"	18"x32"	15"	1'-3"
15'-0"	20"	2'-2"	18'-8"	18"x40"	20"	1'-6"

RETAINING WALL STEEL REINFORCEMENT SCHEDULE								
"a"	"b"	"c"	"d"	"e"	"f"	"g"	"h"	"i"
#4@18"		#4@18"	(5) #5	#4@18"	#4@12"	NA	NA	NA
#5@17"		#4@18"	(5) #5	#4@17"	#4@12"	NA	NA	NA
#6@14"		#4@18"	(6) #5	#4@18"	#4@12"	NA	NA	NA
#6@17"		#4@18"	(7) #5	#5@16"	#5@12"	NA	#4@16"	#4@12"
#7@11"		#4@18"	(10) #5	#5@8"	#5@12"	NA	#4@16"	#4@12"
#7@8"		#4@18"	(9) #8	#7@8"	#6@12"	#5@8"	#4@14"	#5@14"
#4@14"		#4@18"	(6) #5	#4@18"	#4@12"	#7@8"	#5@16"	#6@16"

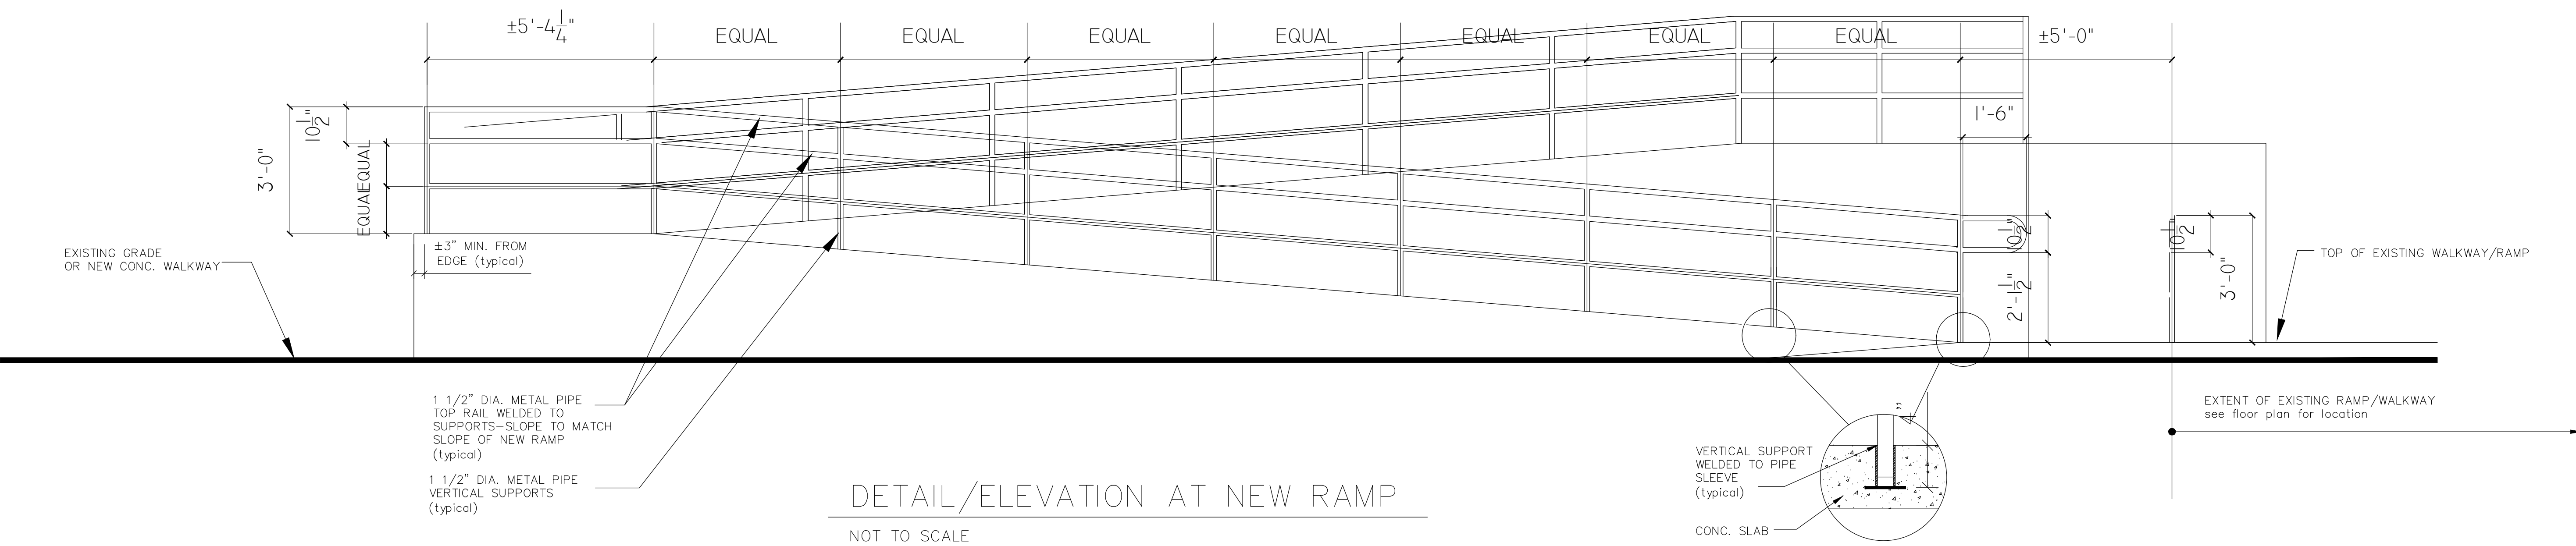

WHILE EVERY ATTEMPT HAS BEEN MADE IN THE PREPARATION OF THIS PLAN TO AVOID MISTAKES, THE A/E CANNOT GUARANTEE AGAINST HUMAN ERROR. THE CONTRACTOR ON THE JOB MUST CHECK ALL DIMENSIONS, DETAILS, AND THE CONSTRUCTION SITE AND NOTIFY THE ARCHITECT OF ANY DISCREPANCIES NOTED ON THE DRAWINGS OR IN THE FIELD. IT IS THE CONTRACTOR'S RESPONSIBILITY TO ENSURE THAT THE A/E IS NOTIFIED.