


WHILE EVERY ATTEMPT HAS BEEN MADE IN THE PREPARATION OF THIS PLAN TO AVOID MISTAKES, THE A/E CANNOT GUARANTEE AGAINST HUMAN ERROR. THE CONTRACTOR ON THE JOB MUST CHECK ALL DIMENSIONS, DETAILS, AND THE CONSTRUCTION SITE AND NOTIFY THE ARCHITECT OF ANY DISCREPANCIES NOTED ON THE DRAWINGS OR IN THE FIELD. IT IS THE CONTRACTOR'S RESPONSIBILITY TO ENSURE THAT THE A/E IS NOTIFIED.

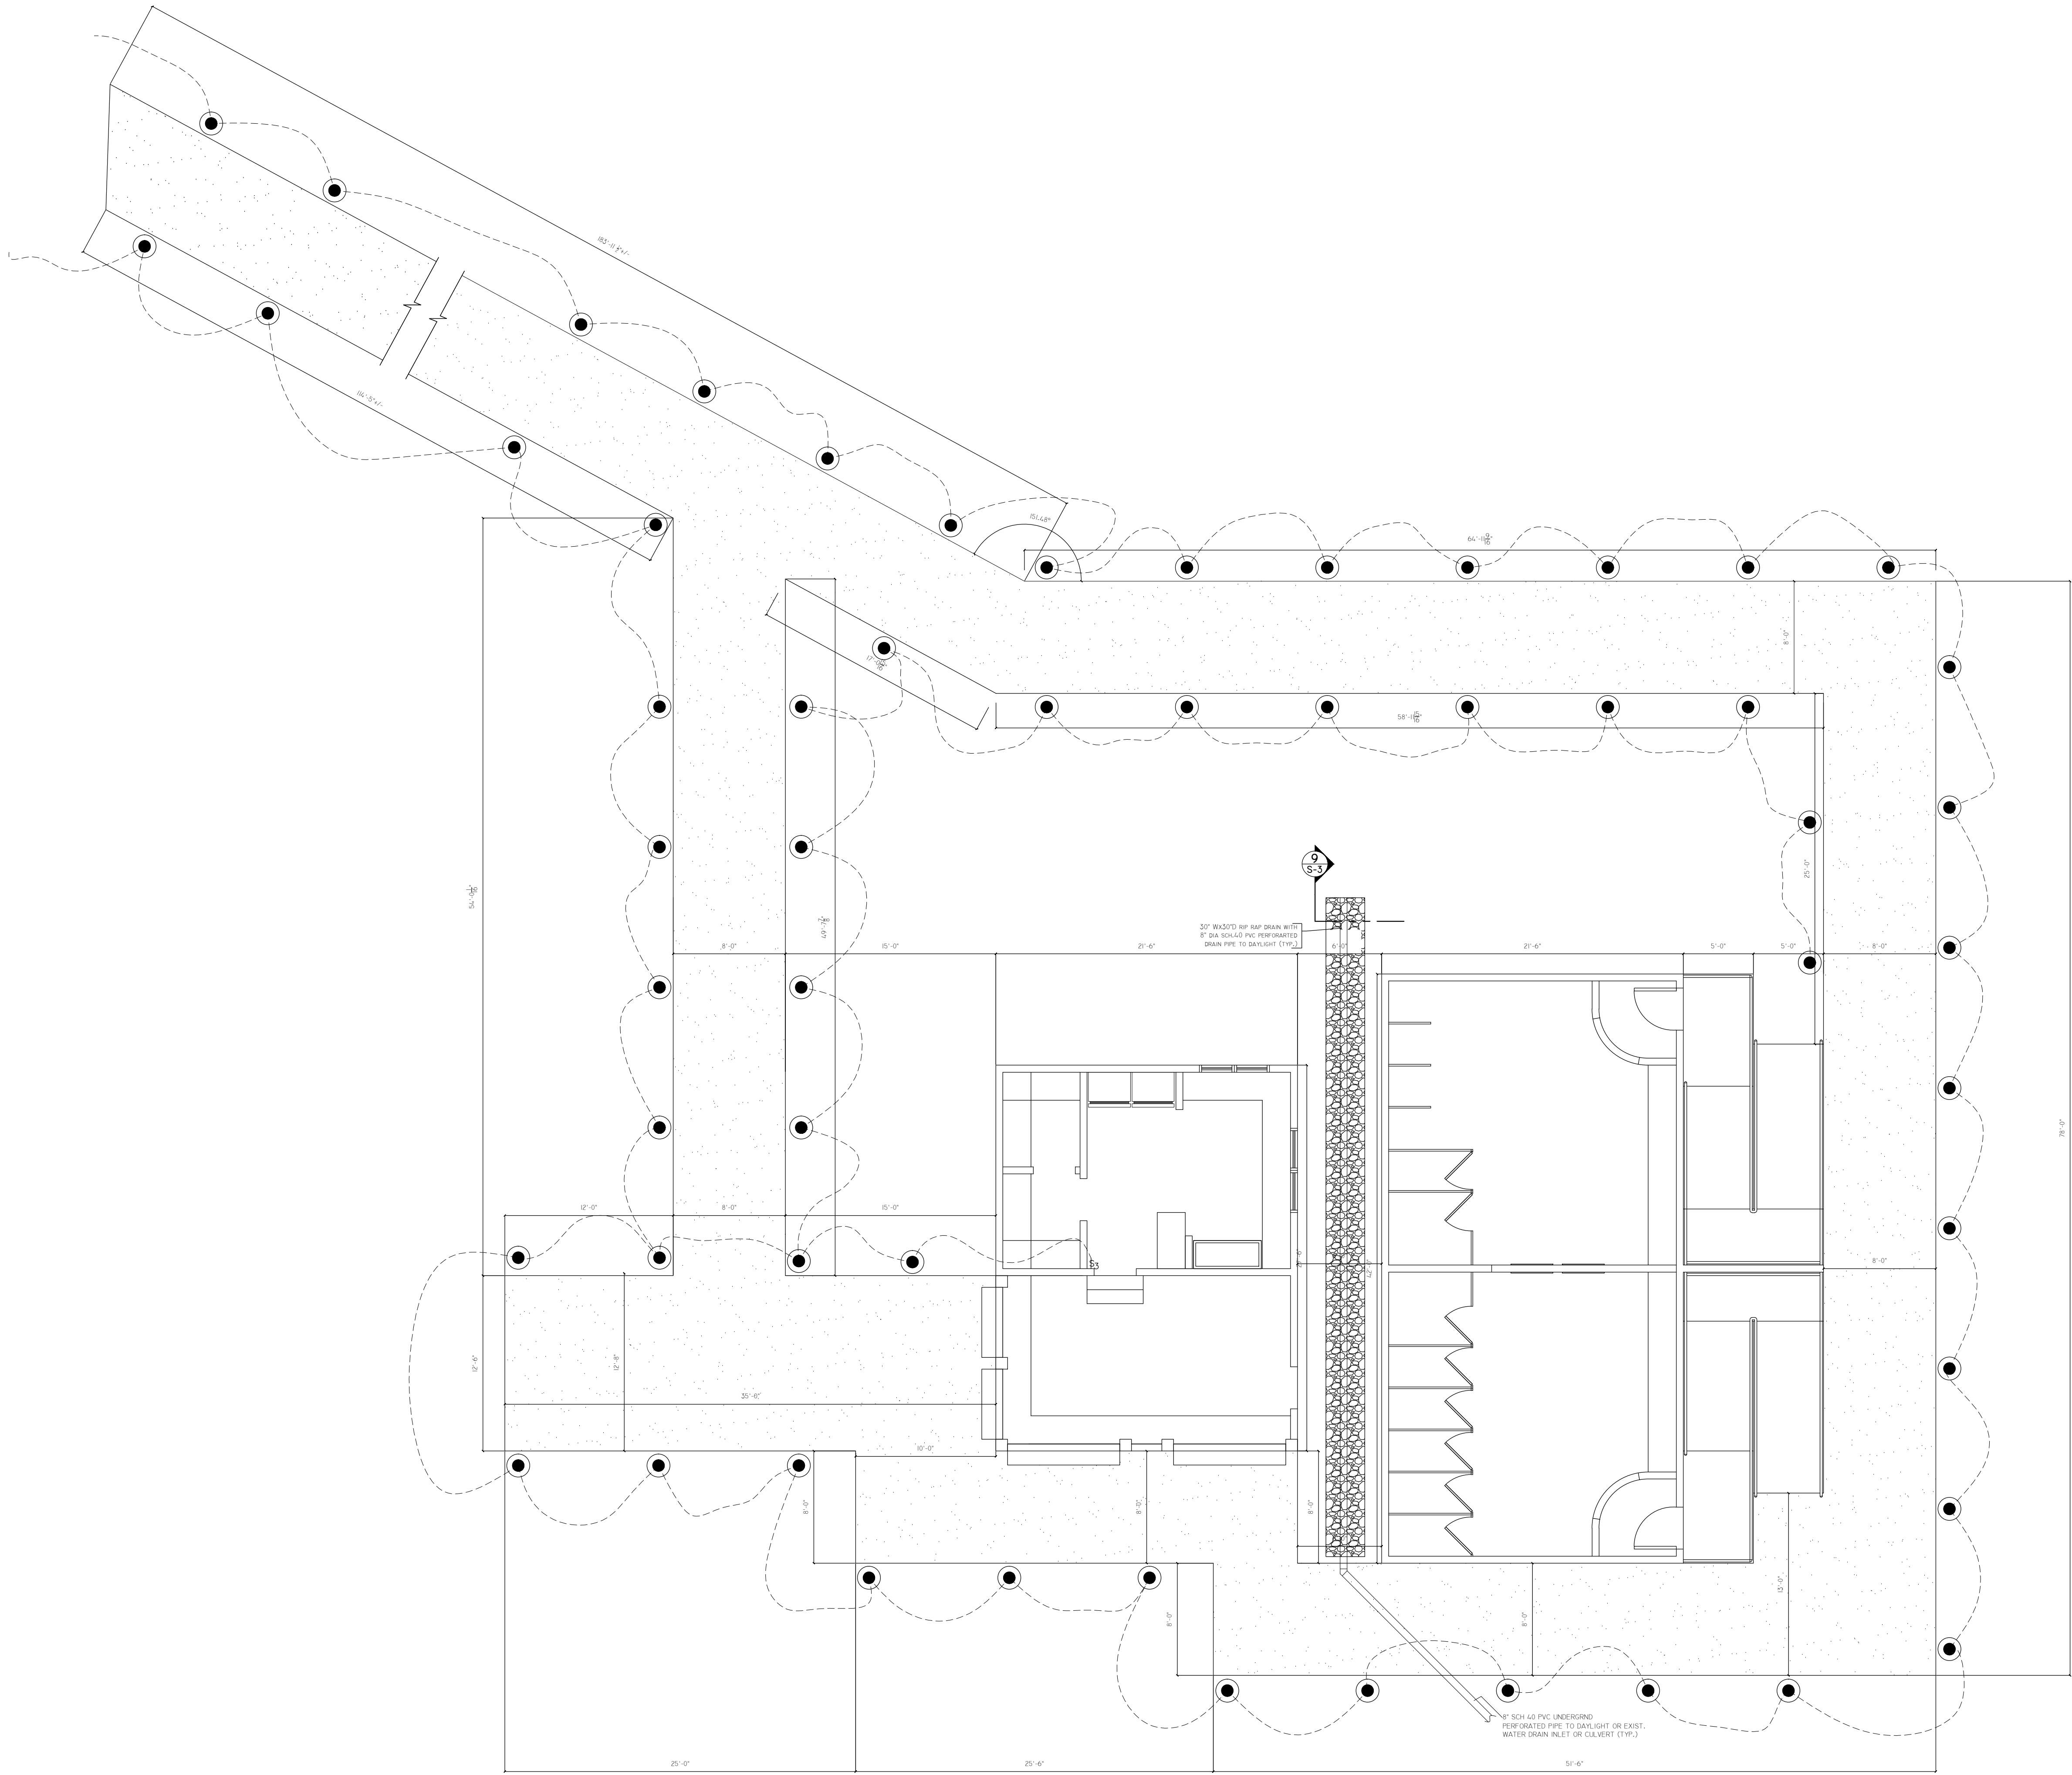

WALKWAY LAYOUT SITE PLAN

SCALE: 3/16" = 1'-0"

Caribbean
Professional
Consultants
P.O. BOX 30647
212 Bournfield
St. Thomas, U.S.V.I. 00802
Tel.: 340-690-7909
Email: dcarr09@yahoo.com

REVISIONS		
NO.	DATE	REMARKS

SITE REINFORCED CONC. WALKWAY LAYOUT PLAN	
PROPOSED BATHROOM AND CONCESSION BUILDINGS FOR: IEKHS TRACK & FIELD ATHLETIC FACILITY OWNER: VIRGIN ISLANDS DEPARTMENT OF EDUCATION	
No. 172 ESTATE NAZARETH, NO.1 RED HOOK QUARTER, STT USVI	

DRAWN BY:	EJB
CHECKED BY:	EJB
APPROVED BY:	EJB
CONTRACT NO.:	CONTRACT.NO.
PROJECT NO.:	PROJ.NO.
DATE:	



SHEET NO.:
G-2
SHEET NO. # OF # SHEETS