


Diagram illustrating four door types with their dimensions:

- DOOR TYPE A**
IBUIA SEMI SOLID WOOD DOOR
Dimensions: 3'-0" width, 7'-0" height.
- DOOR TYPE B**
IBUIA SEMI SOLID WOOD DOOR
Dimensions: 3'-0" width, 7'-0" height.
- DOOR TYPE C**
EXTERIOR 2"X2" HOLLOW METAL METAL SECURITY GATE
Dimensions: 3'-6" width, 7'-0" height.
- DOOR TYPE D**
HOLLOW METAL
Dimensions: 3'-0" width, 7'-0" height.

WINDOW TYPE ①
WOOD FRAME

WINDOW TYPE ②
WITH METAL FRAME

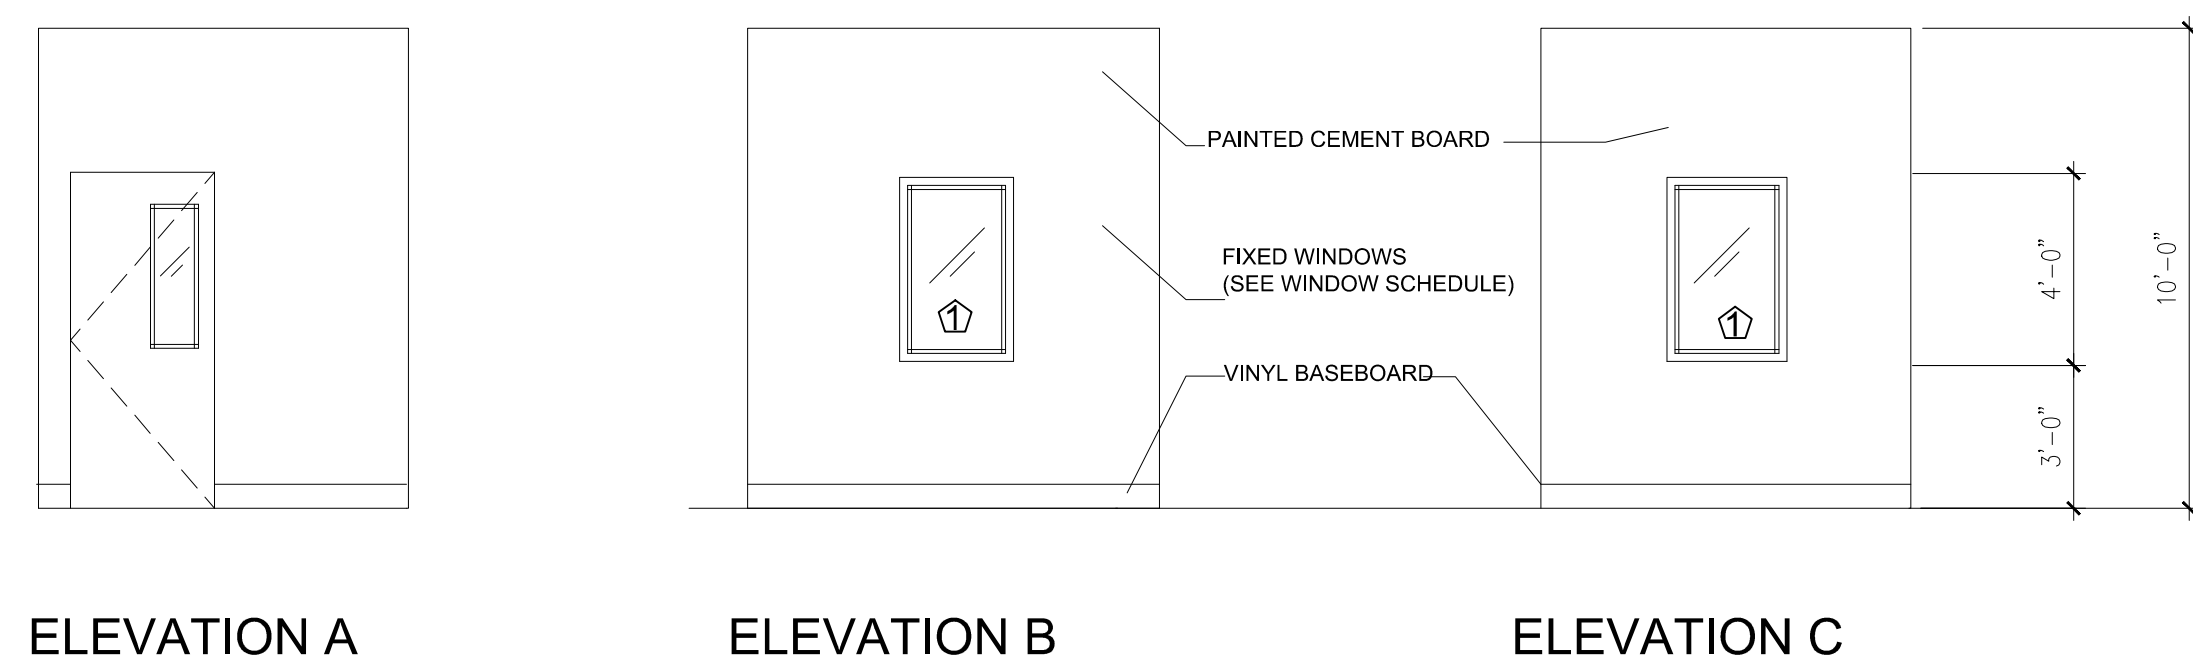

KITCHEN

CAFETERIA

EXISTING PARTITION WALL REMOVE LOWER PORTION OF WALL ON BOTH SIDES AND REPLACE WITH DURO ROCK OR EQUAL MOISTURE RESISTANT SHEATHING FOR THE LOWER SECTION OF THIS WALL CONTRACTOR SHALL VERIFY QUANTITY ~ 400 SQ FEET DEPENDING ON CONDITIONS OF THE INTERIOR STUDS FRAME CONTRACTOR MIGHT HAVE TO BE REMOVE AND REPLACE FRAMING MEMBERS CONTRACTOR TO INPECT AND VERIFY

24'-7"

A

NEW S.S STEEL COUNTER AT DISH RETURN WINDOW

NEW CASEMENT WINDOW AT DISH RETURN (SEE DOOR SCHEDULE)

EXISTING WALL PARTITION

TOP OF NEW DISH S.S STEEL COUN

FLOOR LEVEL

SECTION AT KITCHEN/CAFETERIA EXISTING PARTITION

REMOVE EXISTING DRYWALL AND REPAIR STUDS ON EACH SIDE IF NEEDED AND OR REQUIRED, INSTALL NEW 1/2" CEMENT /MOISTURE RESISTANT BOARD, FINISH WALL TO MATCH EXISTING. INSTALL NEW VINYL RUBBER BASE AT BOTTOM OF NEWLY REPLACED PARTITION.

25'-4"

4'-0"

2'-6"

2

INTERIOR ELEVATION "A" OF KITCHEN/CAFETERIA PARTITION

RE


ATE

NO.

GENERAL NOTES AND DETAILS SCHEDULES

E. BENJAMIN OLIVER ELEMENTARY SCHOOL
148-325 PLAMETTO ROAD
SST THOMAS U.S. VIRGIN ISLANDS

DRAWN BY:	LD
CHECKED BY:	E. BLAIZE
APPROVED BY:	E. BLAIZE
CONTRACT NO.:	CONTRACT.NO.
PROJECT NO.:	PROJ.NO.
DATE:	

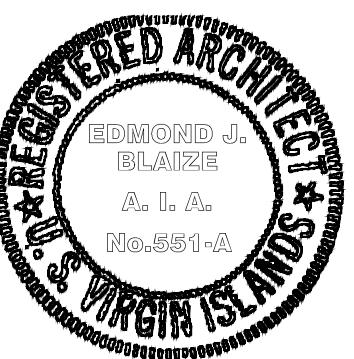

HEET NO.:
A 2.1
HEET NO. # OF # SHEETS