


OFFICE & STORE ROOM

**LEGEND**

- DUROCK CEILING**
- - - NO DUROCK CEILING**

CATTLE PEN

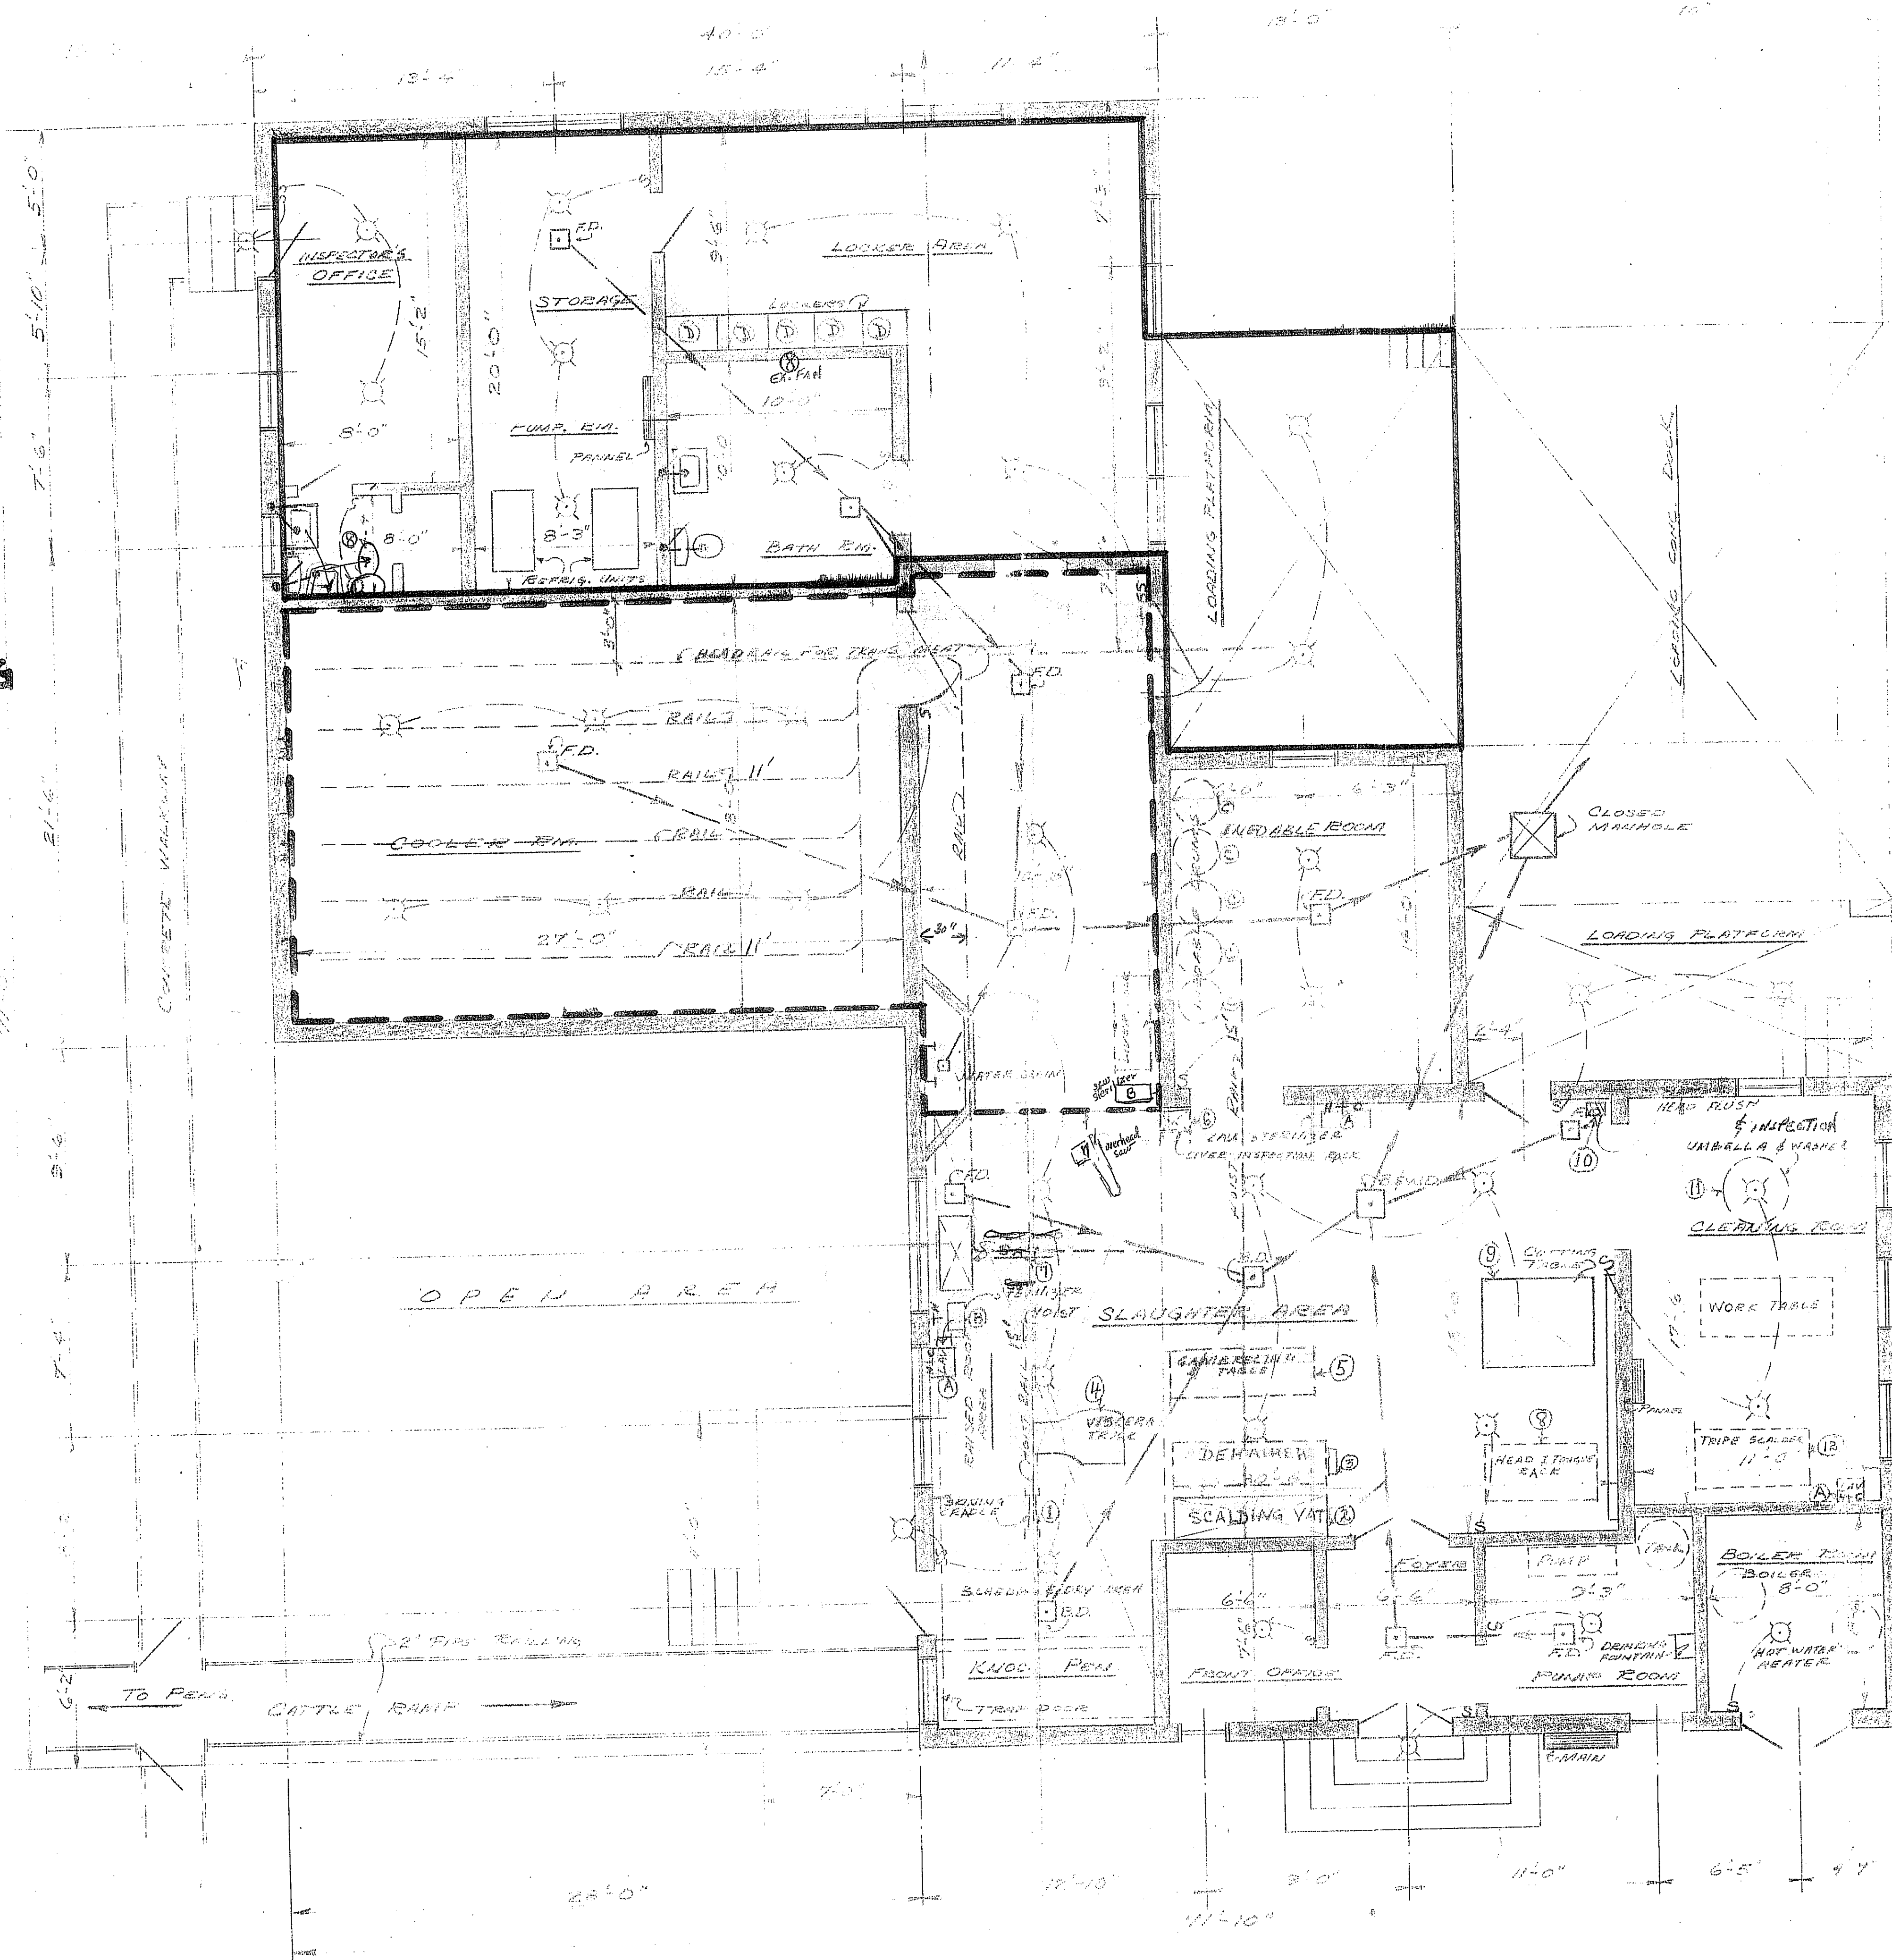

THE RATE OF SLAUGHTER DEPENDS ON THE ABILITY OF THE ESTABLISHMENT TO PRESENT CLEAN CARCASSES FOR INSPECTION IN SUCH A WAY AS TO ALLOW EFFICIENT INSPECTION AS DETERMINED BY THE OFFICER IN CHARGE.

Approval does not imply compli. with Department of Labor Occup. Safety & Health Standards.

APPROVED FACILITIES STAFF  
 JUN 13 1974  
 MEAT & POULTRY INSPECTOR  
 U. S. DEPT. OF AGRICULTURE

KILL - APPROX. 20 HEAD PER DAY

FLOOR PLAN  
 SCALE 1/8" = 1'-0"

ST. THOMAS ABATTOIR GOVERNMENT OF THE VIRGIN ISLANDS ST. THOMAS, V.I.		APPROVED BY	DRAWN BY J. McClen
SCALE AS NOTED	DATE: 3/10/74		
DEPT. OF PUBLIC WORKS			
FLOOR PLAN			

J. McClen, DPN  
 21/9/2016