

PHASE II RENOVATION TO PARCEL NO.19A AND 20

KONGENS GADE KINGS QUARTER ST. THOMAS, USVI 00802-5858



PREPARED BY
Jaredian Design Group
Architects, Engineers and Planners

No. 33 Dronningens Gade- Queen's Quarter
Post Office Box 6218
St. Thomas, U.S. Virgin Islands
Telephone 340.777.1600 Fax 340.777.1601

SITE



LOCATION MAP
NOT TO SCALE

INDEX OF DRAWINGS

A0.0	COVER SHEET
A0.1	NOTES AND ABBREVIATIONS
C1.0	AS BUILT SURVEY
C2.0	SITE DETAILS
2A1.0A	SECOND FLOOR EXISTING PLAN
2A1.0B	SECOND FLOOR EXISTING PLAN
2A1.1A	SECOND FLOOR DEMOLITION PLAN
2A1.1B	SECOND FLOOR DEMOLITION PLAN
2A1.2A	PROPOSED IDENTIFICATION FLOOR PLAN
2A1.2B	PROPOSED IDENTIFICATION FLOOR PLAN
2A1.3A	SECOND FLOOR PLAN DIMENSION
2A1.3B	SECOND FLOOR PLAN DIMENSION
2A1.4A	SECOND FLOOR REFLECTED CEILING PLAN
2A1.4B	SECOND FLOOR REFLECTED CEILING PLAN
3A1.0	ARCHITECTURAL ROOF PLAN
A2.0	EXISTING ELEVATIONS
A2.1	EXISTING ELEVATIONS
A2.2	EXISTING ELEVATIONS
A2.3	PROPOSED ELEVATIONS
A2.4	PROPOSED ELEVATIONS
A2.5	PROPOSED ELEVATIONS
A3.1	ENLARGED RESTROOM PLANS
A3.1A	ENLARGED PLANS
A3.2	RESTROOM ELEVATIONS
A3.3	CASEWORK ELEVATIONS
A4.0	DOOR, WINDOW AND ROOM FINISH SCHEDULE
A4.0A	DOOR AND ROOM FINISH SCHEDULE
A4.1	WINDOW ELEVATIONS
A5.0	WALL DETAILS
A5.1	DETAILS
A5.2	DETAILS
A5.3	DETAILS
A5.4	DETAILS
M0.1	HVAC LEGEND SCHEDULES AND NOTES
M0.2	HVAC SCHEDULES
2M1.2A	SECOND FLOOR HVAC PLAN
2M1.2B	SECOND FLOOR HVAC PLAN
M2.0	HVAC DETAILS
M2.1	HVAC DETAILS
P0.0	PLUMBING NOTES AND LEGEND
P2.0	SECOND FLOOR PLUMBING PLAN
P2.1	SECOND FLOOR PLUMBING PLAN
E0.1	ELECTRICAL NOTES AND PANEL SCHEDULES
2E1.1A	SECOND FLOOR POWER PLAN
2E1.1B	SECOND FLOOR POWER PLAN
2E1.2A	SECOND FLOOR POWER PLAN
2E1.2B	SECOND FLOOR POWER PLAN


D

- B


A

ACT.	ACOUSTIC CEILING TILE
AES.	ARCHITECTURALLY EXPOSED STEEL
A.F.F.	ABOVE FINISH FLOOR
B.T.W.	BOTTOM OF WALL
BLDG.	BUILDING
BB	BEAD BOARD SHEATHING
CONC.	CONCRETE
CMU.	CONCRETE MASONRY UNIT
CWB.	CEMENT WALL BOARD
DIA.	DIAMETER
EA.	EACH
EL.	ELEVATION
E.S.	EXPOSED STRUCTURE
EQ.	EQUAL
EXIST.	EXISTING
F.D	FLOOR DRAIN
F.F.	FINISH FLOOR
FIN.	FINISH
FLG.	FLOORING
FTG.	FOOTING
GALV.	GALVANIZED
GW.B.	GYPSUM WALL BOARD
GYP.	GYPSUM
HOR.	HORIZONTAL
MTL.	METAL
MO.	MASONRY OPENING
O.C.	ON CENTER
O.D.	OUTSIDE DIAMETER
PLYW.	PLYWOOD
PNL.	PANEL
PNT.	PAINT
PTD.	PAINTED
R.W.L.	RAIN WATER LEADER
T.O.W.	TOP OF WALL
T.S.	TUBULAR STEEL
U.N.O	UNLESS NOTED OTHERWISE
VBC.	VINYL BASECOVE
VCT.	VINYL COMPOSITION TILE
WD.	WOOD

DIRECTION OF NORTH

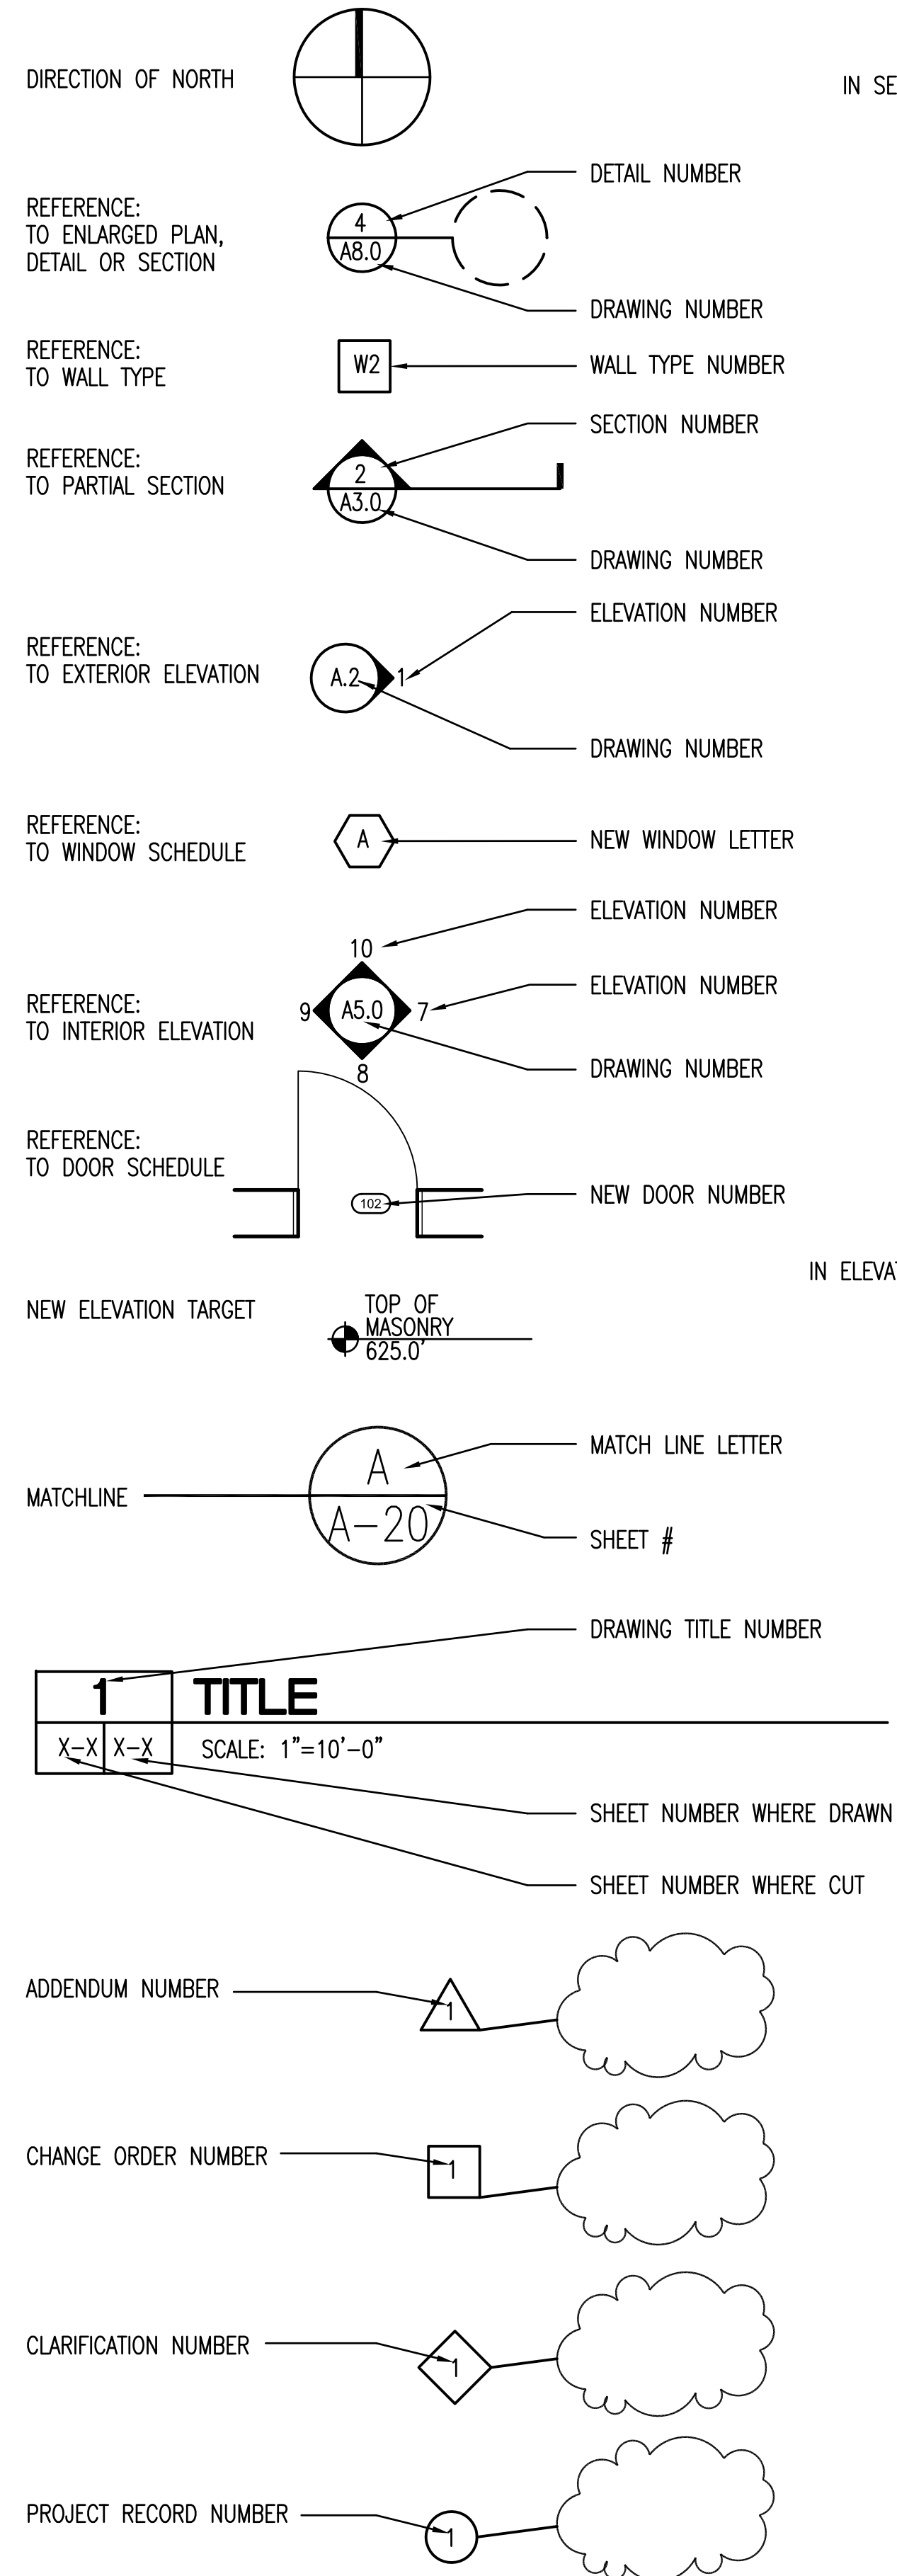

IN SECTION:

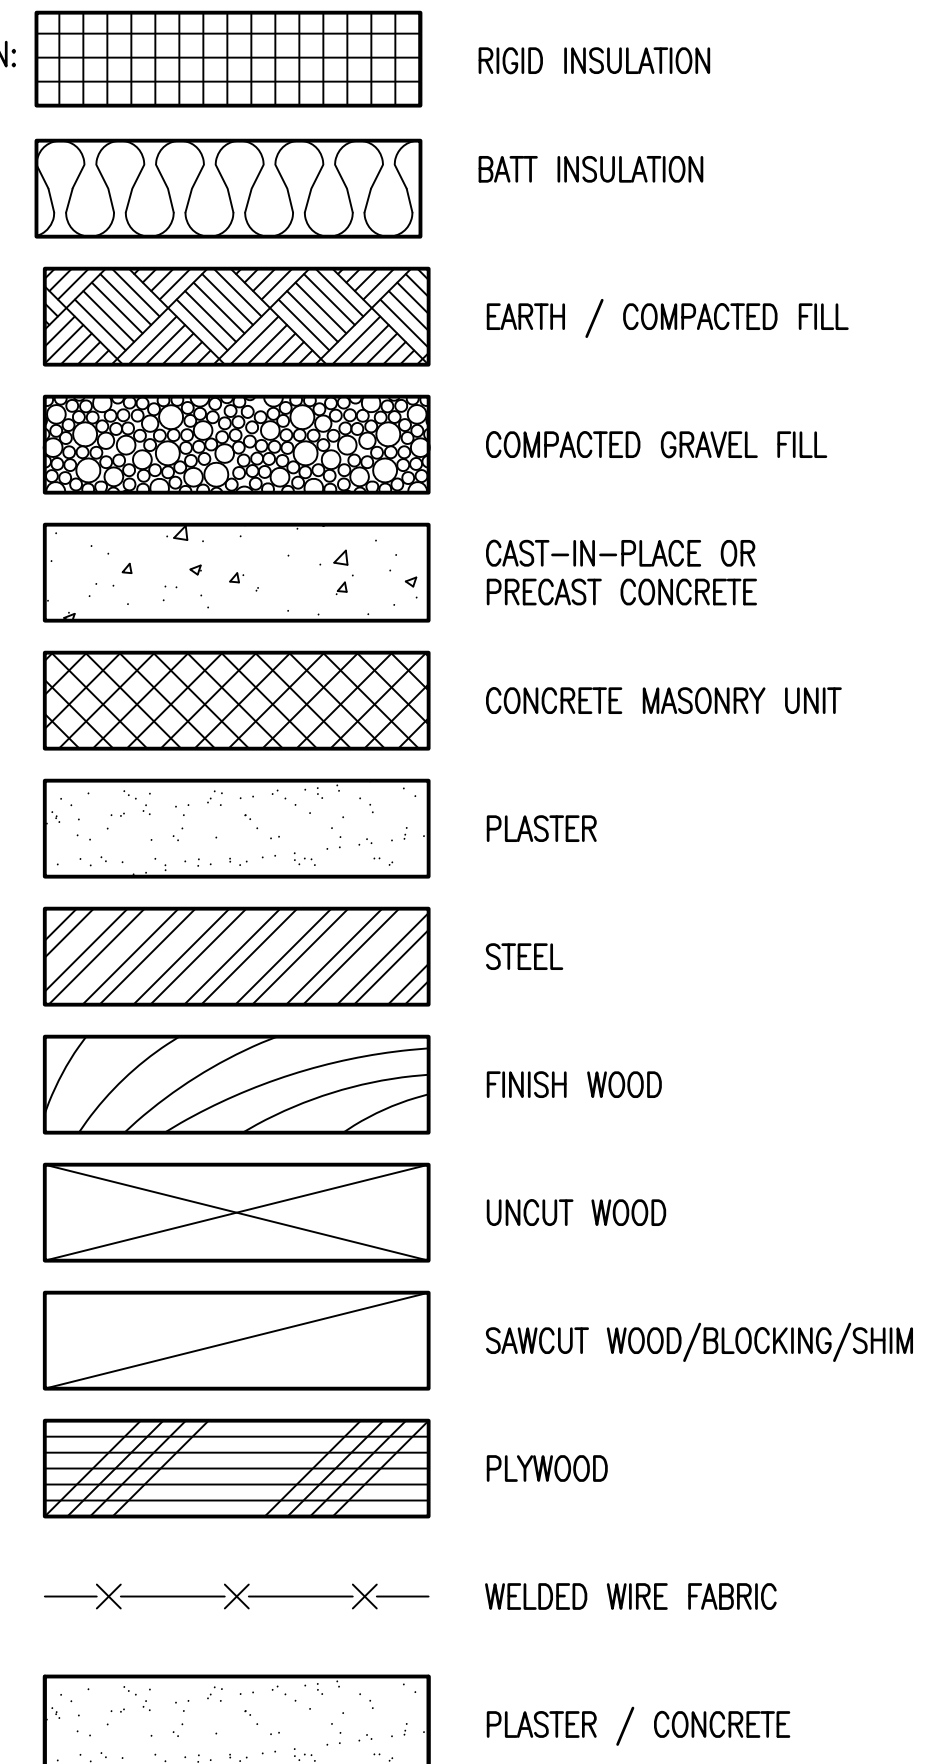[illegible]

CONSULTANTS

 **Jaredian Design Group**
Architects, Engineers, Construction Managers

No.33 Dronningskjens Gade - Queen's Quarter
Post Office Box 6218
St. Thomas, U.S. Virgin Islands 00804
telephone: 340.777.1600 fax: 340.777.1601
e-mail: jaredian2@vipowernet.net

THESE PLANS AND THE DESIGNS CONTAINED HEREIN ARE THE SOLE PROPERTY OF JAREDIAN DESIGN GROUP. THESE PLANS MAY NOT BE REPRODUCED WITHOUT THE WRITTEN PERMISSION OF JAREDIAN DESIGN GROUP. UNAUTHORIZED USE SHALL INVIATE A CLAIM FOR COMPENSATION. THE USE BY ANY PERSON OR FIRM OF THESE PLANS OR ANY PART THEREOF SHALL NOT IN ANY WAY SUBJECT JAREDIAN DESIGN GROUP TO ANY COST OR DAMAGES FOR ANY ERROR OR OMISSION CONTAINED THEREIN.

PHASE II RENOVATION TO
PARCEL NO 19A & 20
KONGENS GADE
KINGS QUARTER
ST. THOMAS,
U.S.V.I. 00802-5858

DATE: 12-2-15

DRAWN BY: R.O.P.

CHECKED BY: J.P.W.

APPROVED BY: J.P.W.

PROJECT NO: 13-002


CONTRACT NO.:

SHEET NO.:

A0.1

GENERAL NOTES AND ABBREVIATIONS




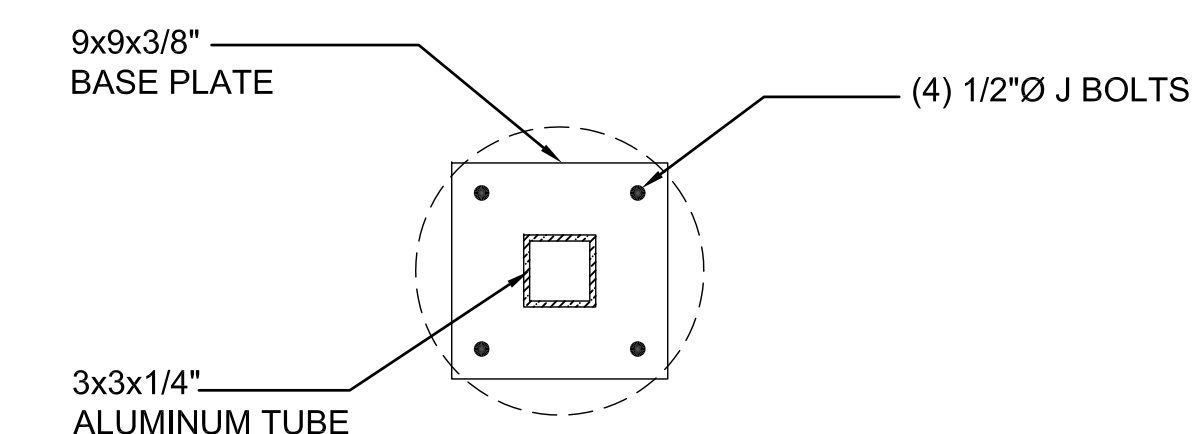

3		CONCRETE PIER PLAN
C2.0	C2.0	SCALE: 1-1/2"=1'-0"

[illegible]

CONSULTANTE

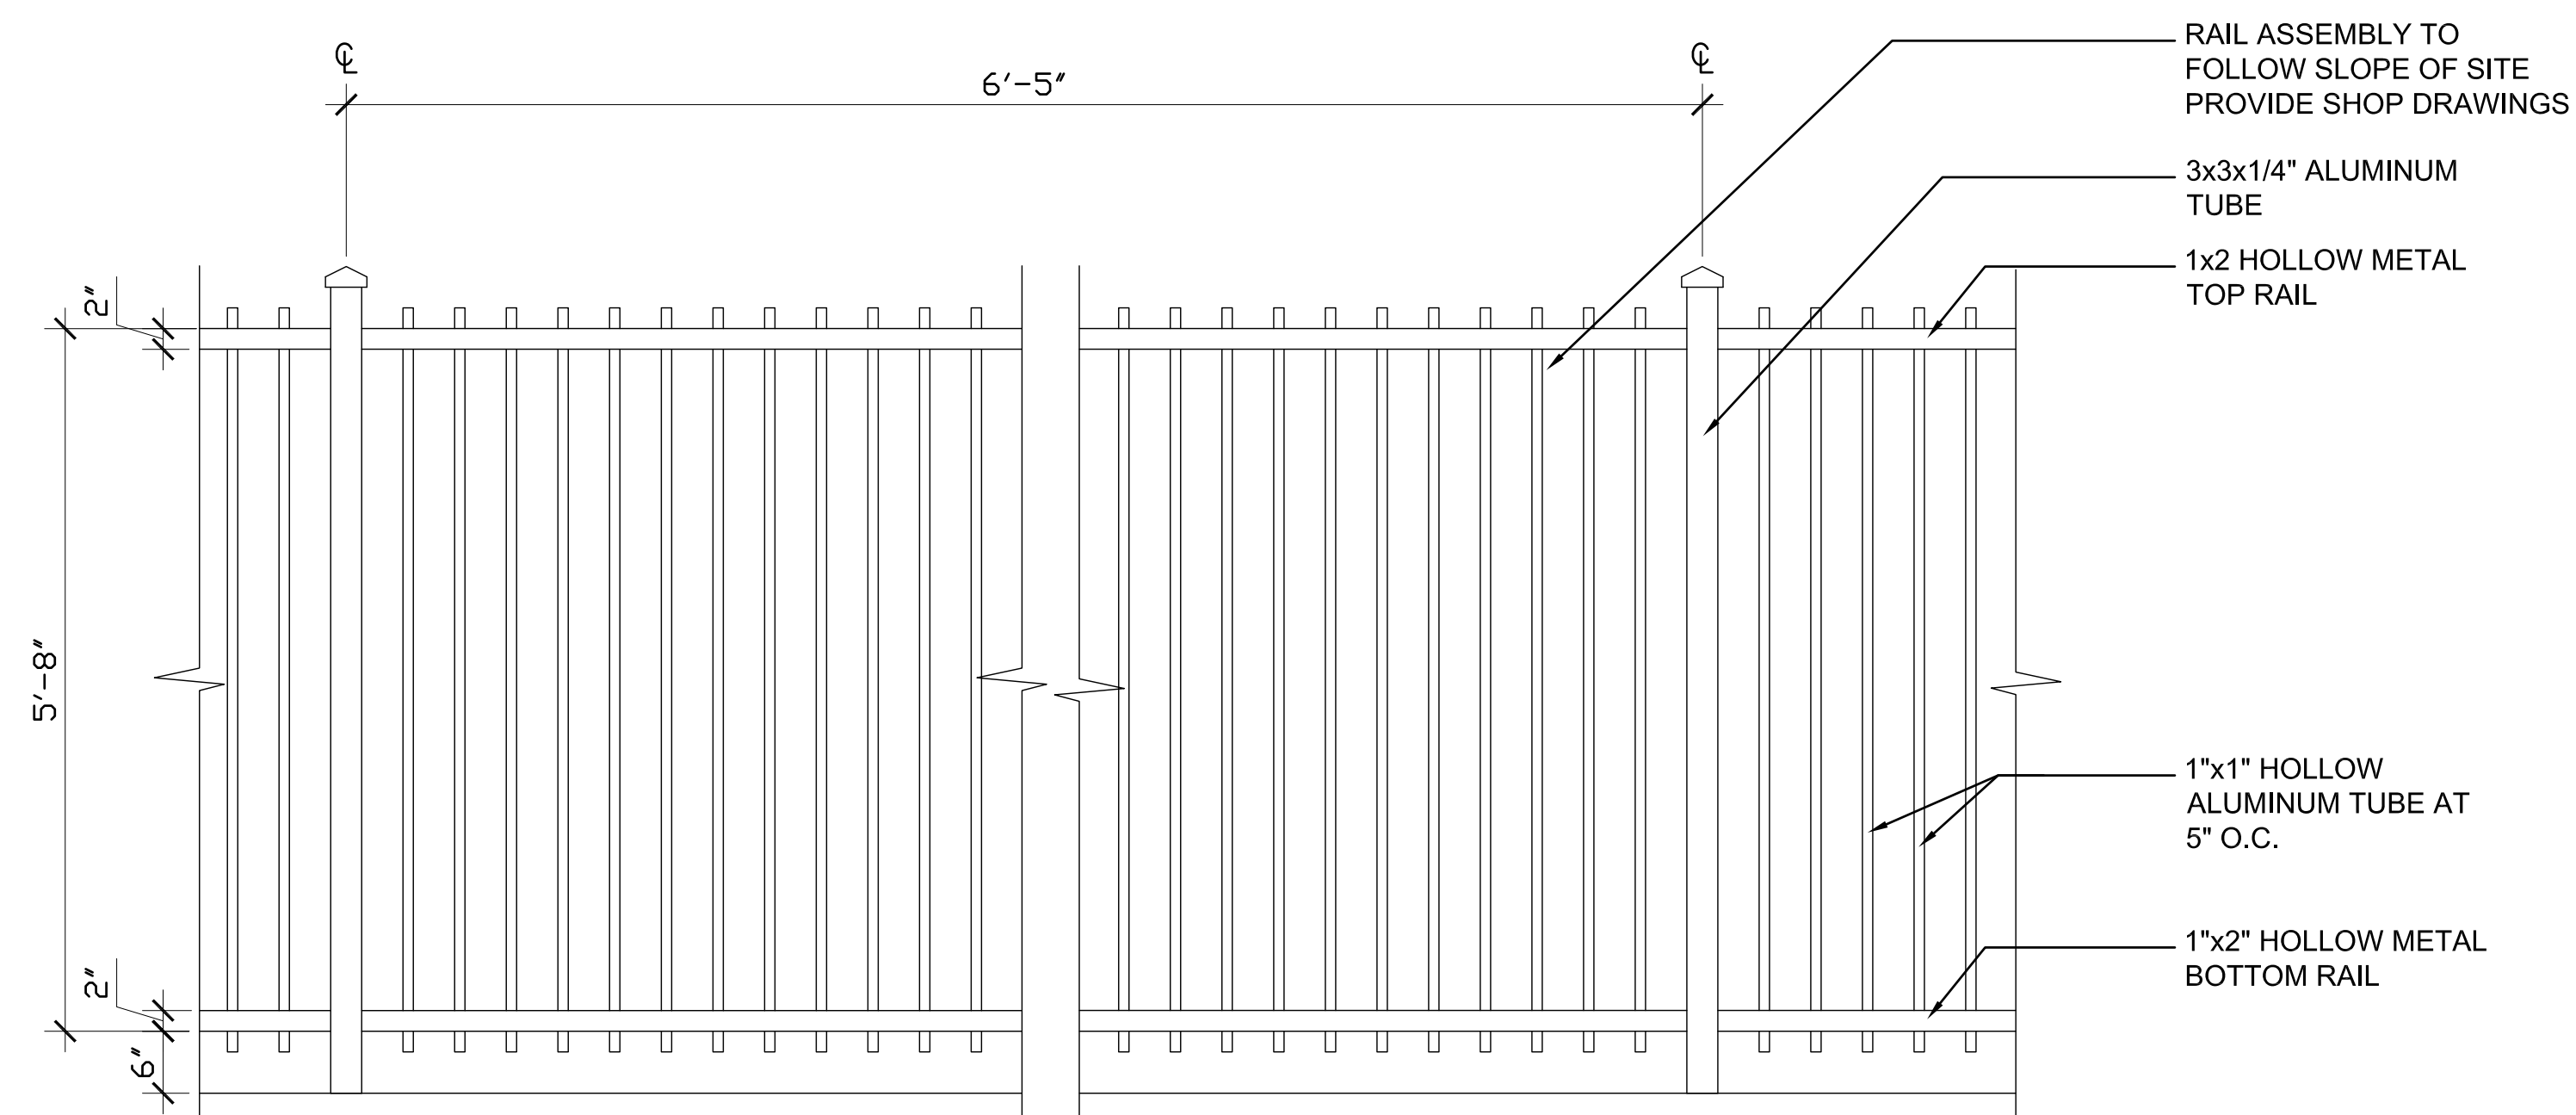

5		SECURITY FENCE ASSEMBLY
C2.0	C2.0	SCALE: 3/4"=1'-0"

4		DETAIL
C2.0	C2.0	SCALE: 3/4"=1'-0"

 **Jaredian Design Gro**
Architects, Engineers, Construction Manag
No.33 Dronningens Gade - Queen's Qua
Post Office Box 6218
St. Thomas, U.S. Virgin Islands 00804
telephone: 340.777.1600 fax: 340.777.1
e-mail: jaredian2@vipowernet.net

THESE PLANS AND THE DESIGNS CONTAINED HEREIN ARE THE SOLE PROPERTY OF JAREDIAN DESIGN GROUP. THESE PLANS ARE NOT TO BE REPRODUCED WITHOUT THE WRITTEN PERMISSION OF JAREDIAN DESIGN GROUP. UNAUTHORIZED USE SHALL INVOLVE A CLAIM FOR COMPENSATION. THE USE BY ANY PERSON OR FIRM OF THESE PLANS OR ANY PART THEREOF SHALL NOT IN ANY WAY SUBJECT JAREDIAN DESIGN GROUP TO ANY COST OR DAMAGES FOR ANY ERROR OR OMISSION CONTAINED THEREIN.

PHASE II RENOVATION TO
PARCEL NO 19A & 20
KONGENS GADE
KINGS QUARTER
ST. THOMAS,
U.S.V.I. 00802-5858

DATE: 12-2-15

DRAWN BY: R.O.P

CHECKED BY: J.P.W.

APPROVED BY: J.P.W.


PROJECT NO: 13-002


CONTRACT NO.:	
---------------	--

SHEET NO.:

C2.0


DETAILS

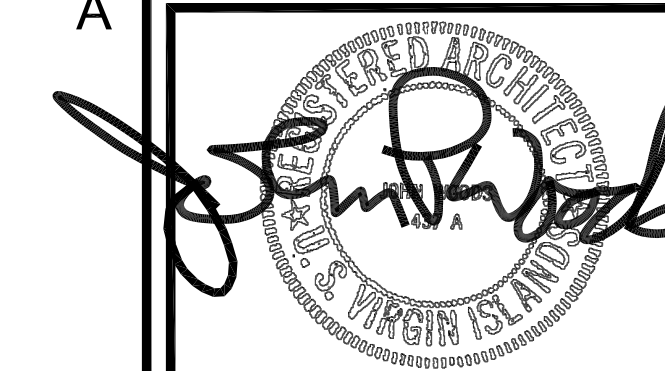


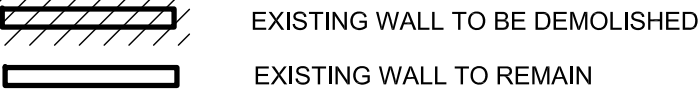

10. LOCATION OF PORTION OF EXISTING BRICK STAIRS TO BE REMOVED AND RE-ALIGNED. (SEE PLANS)
11. LOCATION OF EXISTING BRICK STEPS TO BE REMOVED, RE-POINTED AND RESET.
PROVIDE ALLOWANCE FOR APPROXIMATELY 100 SQUARE FEET OF REPLACEMENT.
12. CONTRACTOR SHALL STRIP AND SAND EXISTING WOOD FLOOR IN PREPARATION OF NEW FINISH ALLOW FOR APPROXIMATELY 200 SQUARE FEET OF REPLACEMENT.
13. PROTECT EXISTING QUARRY TILE FLOORING FROM DAMAGE.
14. REMOVE EXISTING QUARRY TILE FLOORING.
15. LOCATION OF EXISTING HOLE IN WALL LEFT BY AC DRAIN TO BE PATCH, REPAIRED AND IN-FILLED.
16. EXISTING SOLID WOOD PANEL TO BE REMOVED AND REPLACE WITH HARD WOOD FLOORING TO MATCH.
17. REMOVED AND DISCARD EXISTING REDWOOD LOUVER AND DOOR ASSEMBLY.

A circular professional engineer seal for the State of Virginia. The outer ring contains the text "REGISTERED ARCHITECT" at the top and "STATE OF VIRGINIA" at the bottom. Inside the ring, the name "J. M. DWYER" is written in a large, stylized script font. Below the name, the license number "60798" is printed. To the left of the license number is a small star icon.

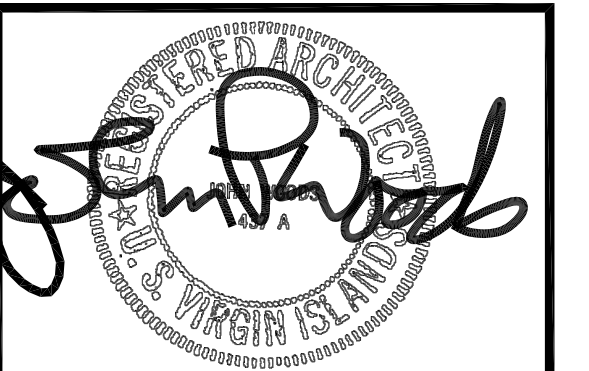

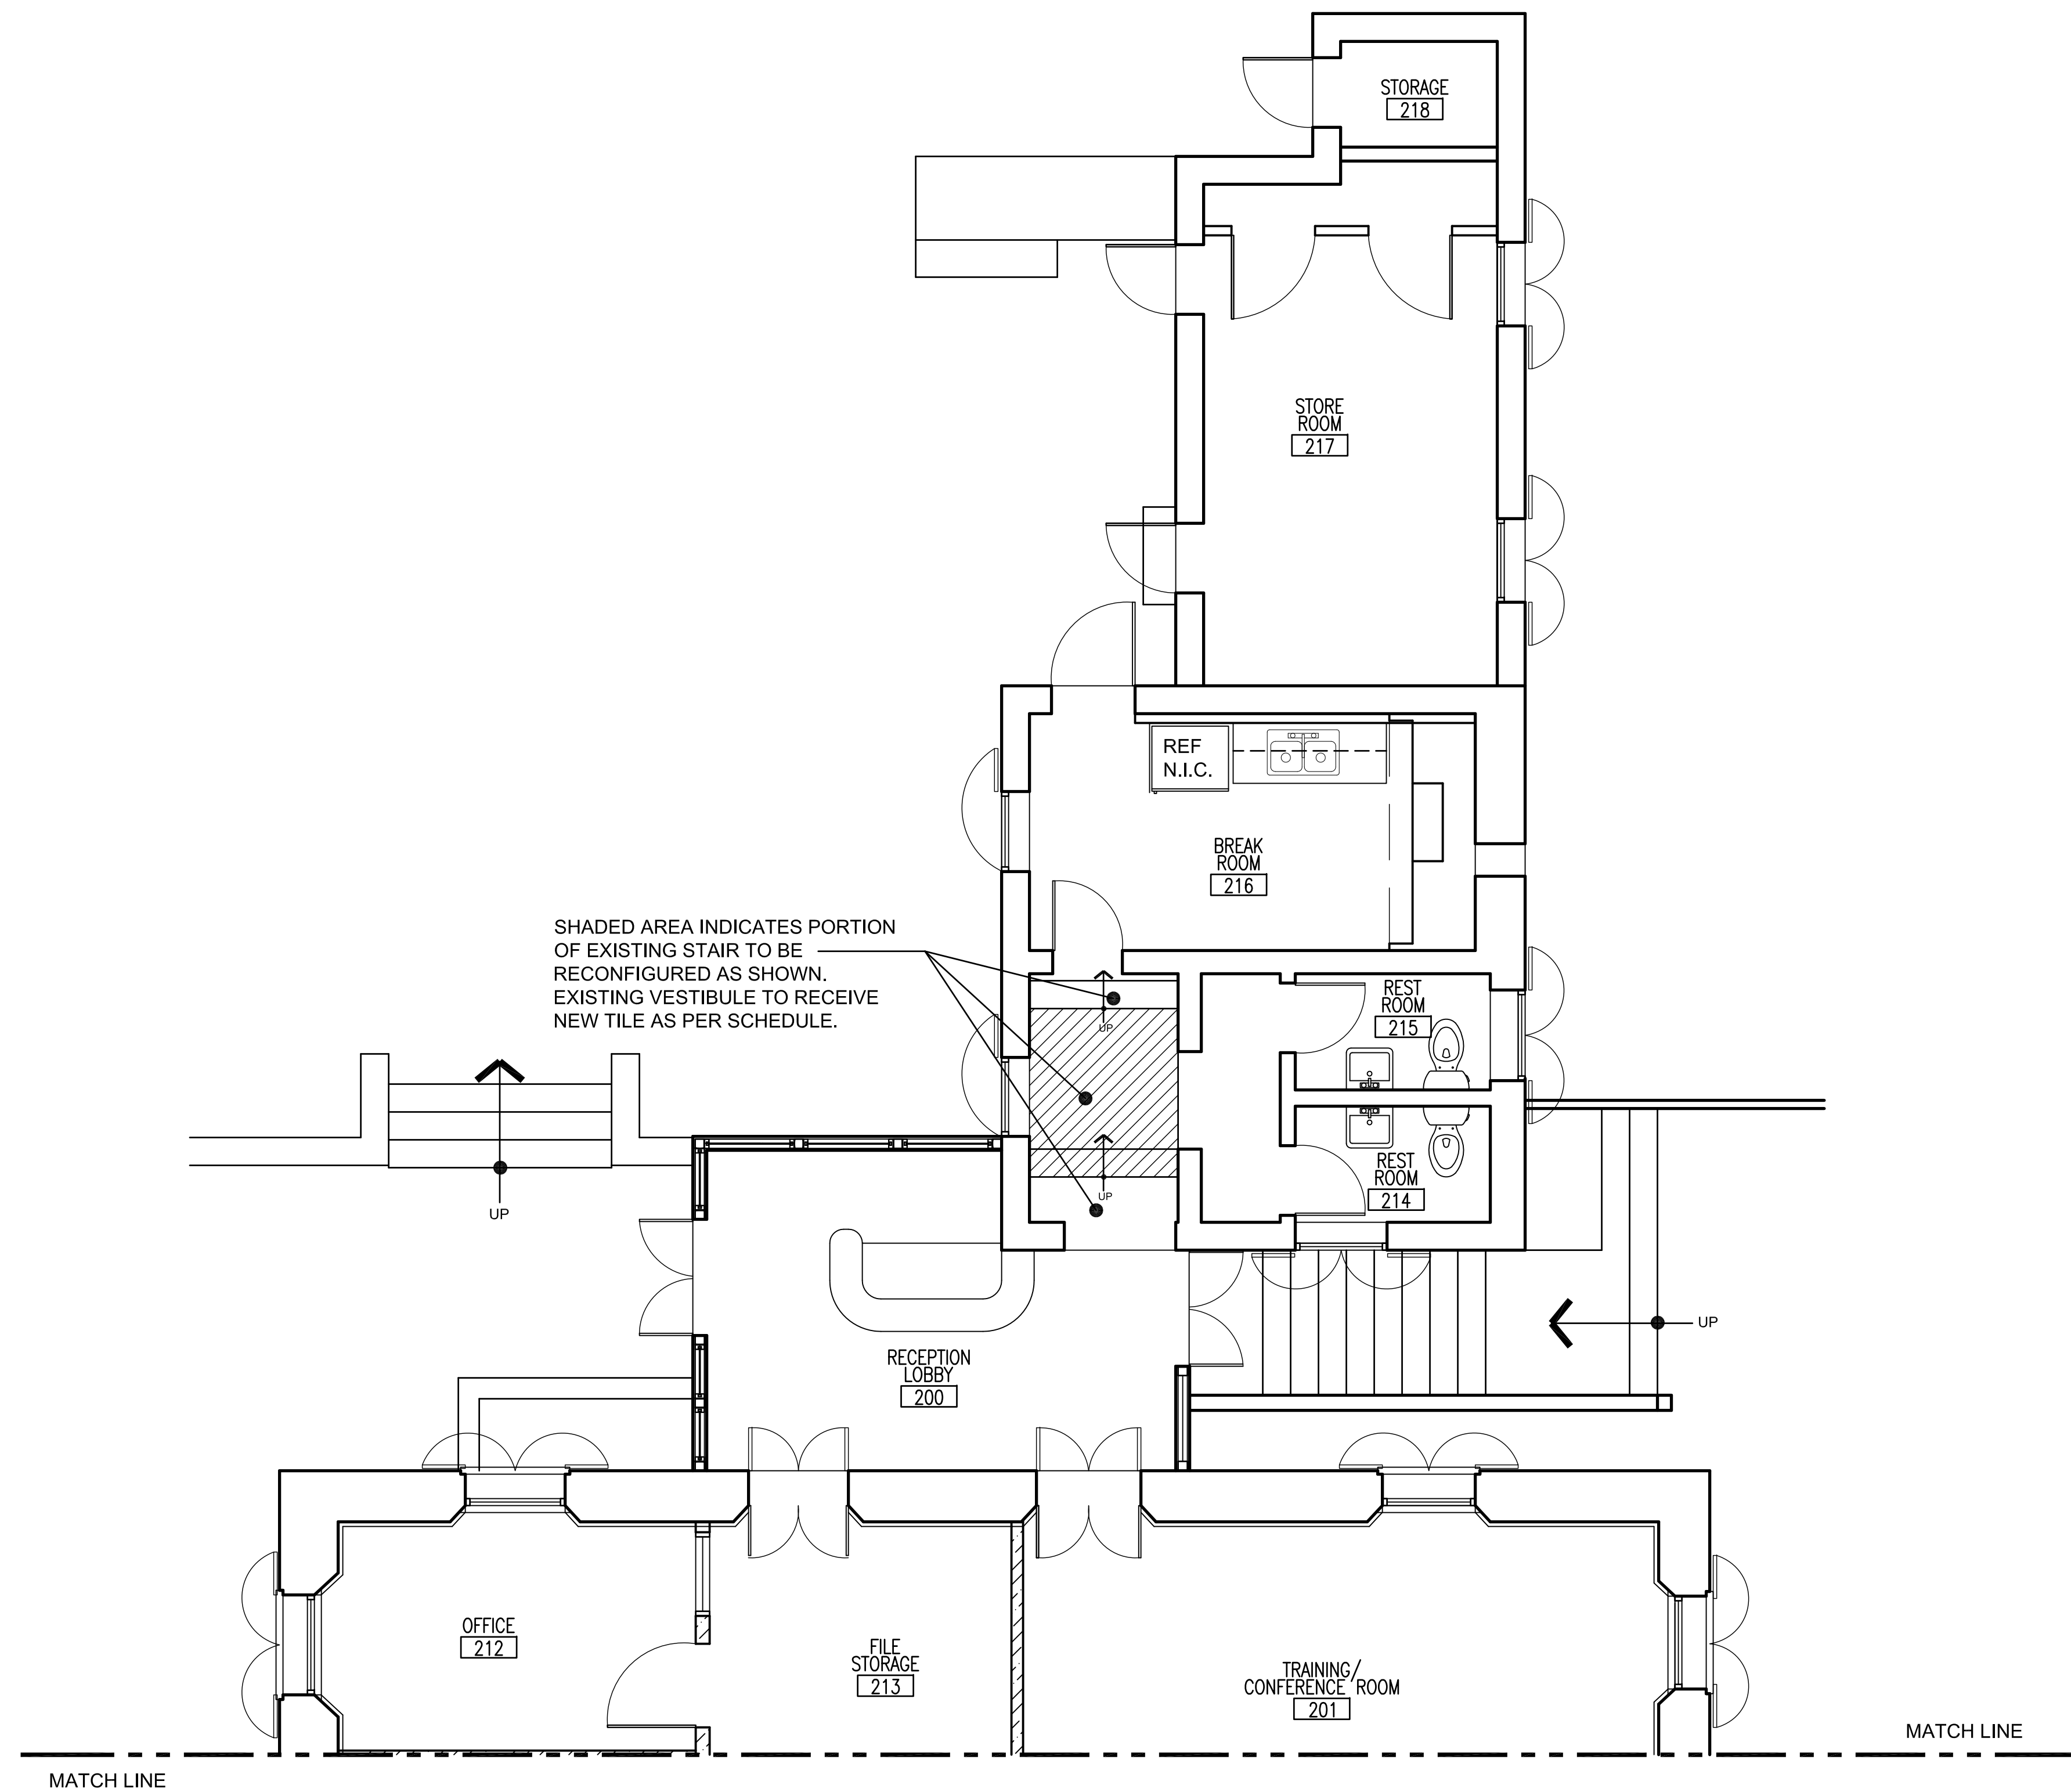

SECOND FLOOR DIMENSION FLOOR PLAN

SCALE: 1/4"=1'-0"

DIMENSION NOTES

- 1 DIMENSIONS INDICATED ON METAL STUD PARTITIONS ARE TO FACE OF FINISH MATERIAL.
CONTRACTOR SHALL COORDINATE WITH WALL TYPES ON SHEET A5.0
- 2 OPPOSING WALLS WITH A DIMENSION STRING BETWEEN THEM ARE PARALLEL.
- 3 DIMENSION STRING LOCATIONS AT DOORS ARE SHOWN
TO INSIDE EDGE DOOR. CONTRACTOR SHALL COORDINATE
ROUGH OPENING REQUIREMENTS FOR DOOR
INDICATED TO BE INSTALLED AT THAT LOCATION.

LEGEND

 NEW STUD FRAMED WALL

 EXISTING WALL TO REMAIN

SHADED AREA INDICATES PORTION
OF EXISTING STAIR TO BE _____
RECONFIGURED AS SHOWN.
EXISTING VESTIBULE TO RECEIVE
NEW TILE AS PER SCHEDULE.

[illegible][illegible]

 **Jaredian Design Group**
Architects, Engineers, Construction Managers

No.33 Dronningens Gade - Queen's Quarter
Post Office Box 6218
St. Thomas, U.S. Virgin Islands 00804
telephone: 340.777.1600 fax: 340.777.1601
e-mail: jaredian2@vipowernet.net

THESE PLANS AND THE DESIGNS CONTAINED HEREIN ARE THE SOLE PROPERTY OF JAREDIAN DESIGN GROUP. THESE PLANS MAY NOT BE REPRODUCED WITHOUT THE WRITTEN PERMISSION OF JAREDIAN DESIGN GROUP. UNAUTHORIZED USE SHALL INVIATE A CLAIM FOR COMPENSATION. THE USE BY ANY PERSON OR FIRM OF THESE PLANS OR ANY PART THEREOF SHALL NOT IN ANY WAY SUBJECT JAREDIAN DESIGN GROUP TO ANY COST OR DAMAGES FOR ANY ERROR OR OMISSION CONTAINED THEREIN.

PHASE II RENOVATION TO
PARCEL NO 19A & 20
KONGENS GADE
KINGS QUARTER
ST. THOMAS,
U.S.V.I. 00802-5858

DATE: 12-2-15

DRAWN BY: R.O.P

CHECKED BY: J.P.W.


APPROVED BY: J.P.W.

PROJECT NO: 13-002
CONTRACT NO:

SHEET NO:	2A1.3B
SECOND FLOOR DIMENSION PLAN	

2A1.3B


SECOND FLOOR DIMENSION PLAN

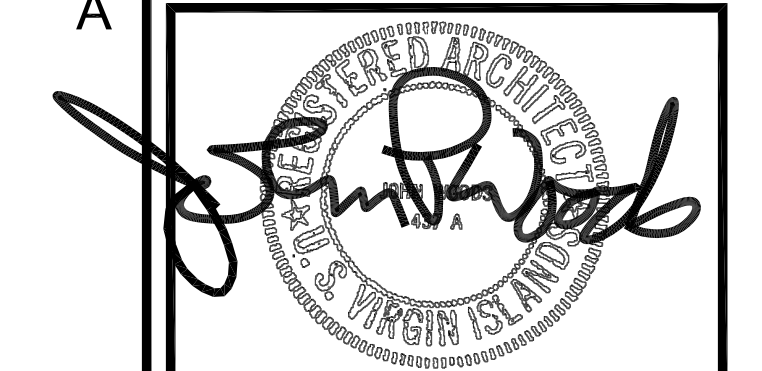


[illegible]

0		MOUN
A3.1	A3.1	

SCALE: N.T.S.

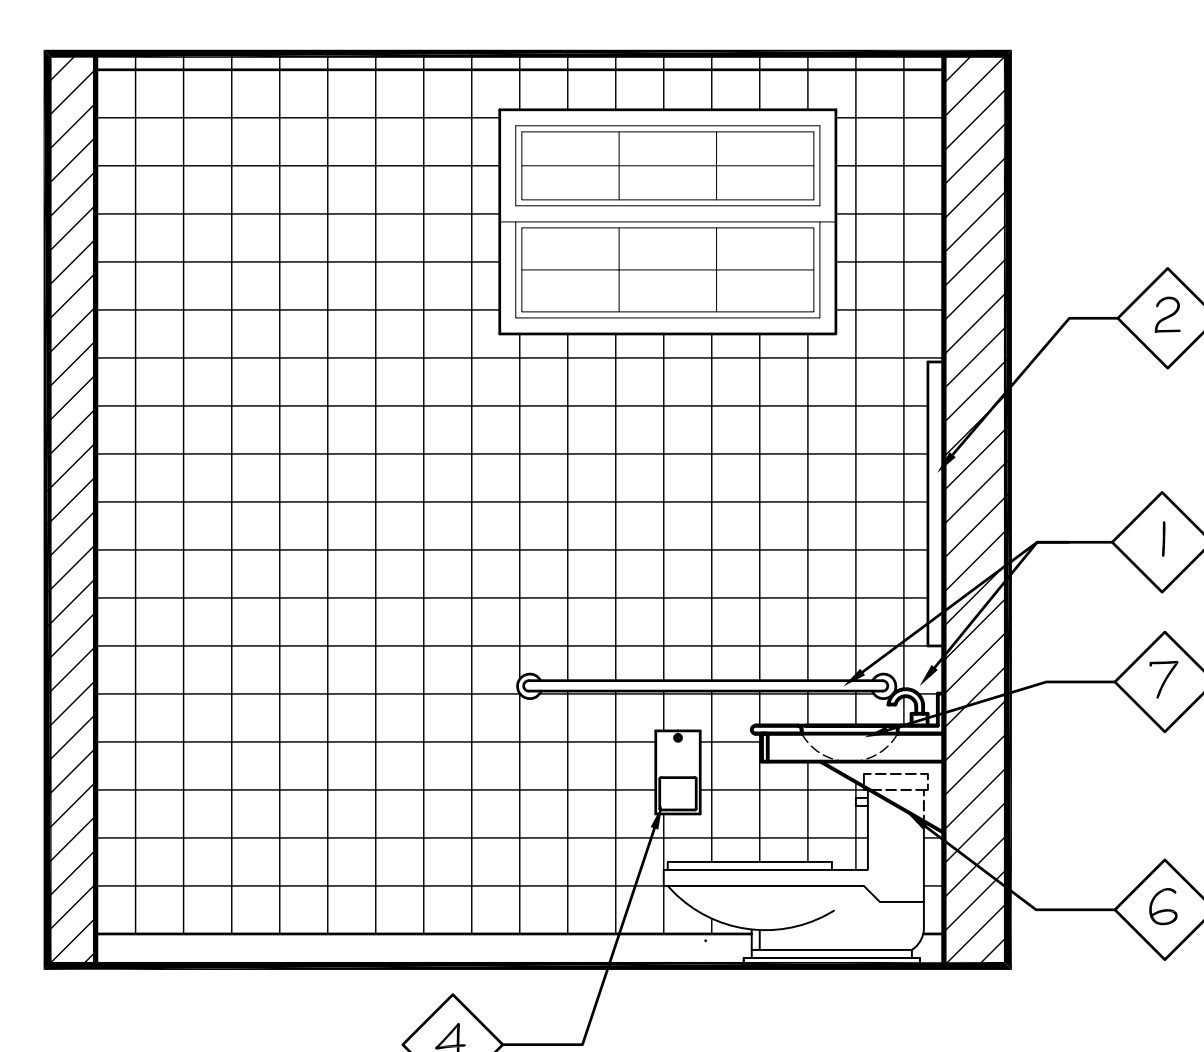

4		RESTROOM 108 ELEVATION
A3.2	A3.2	SCALE: 1/2" = 1'-0"

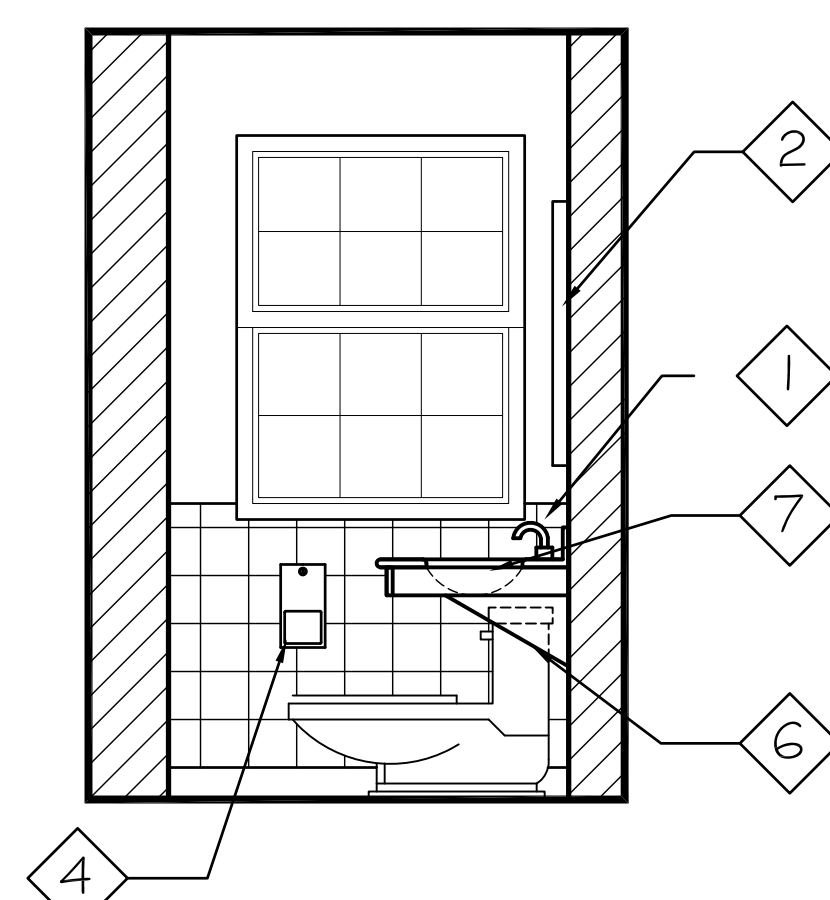

8		RESTROOM 215 ELEVATION
A3.2	A3.2	SCALE: 1/2" = 1'-0"

CONSULTANTS

 **Jaredian Design Group**
Architects, Engineers, Construction Management

No.33 Dronningens Gade - Queen's Quarter
Post Office Box 6218
St. Thomas, U.S. Virgin Islands 00804
telephone: 340.777.1600 fax: 340.777.1601
e-mail: jaredian2@vipowernet.net

THESE PLANS AND THE DESIGNS CONTAINED HEREIN ARE THE SOLE PROPERTY OF JAREDIAN DESIGN GROUP. THESE PLANS NOT BE REPRODUCED WITHOUT THE WRITTEN PERMISSION OF JAREDIAN DESIGN GROUP. UNAUTHORIZED USE SHALL INVOKE CLAIM FOR COMPENSATION. THE USE BY ANY PERSON OR FIRM OF THESE PLANS OR ANY PART THEREOF SHALL NOT IN ANY WAY SUBJECT JAREDIAN DESIGN GROUP TO ANY COST OR DAMAGES FOR ANY ERROR OR OMISSION CONTAINED THEREIN.

PHASE II RENOVATION TO
PARCEL NO 19A & 20
KONGENS GADE
KINGS QUARTER
ST. THOMAS,
U.S.V.I. 00802-5858

DATE: 12-2-15

DRAWN BY: R.O.P

CHECKED BY: J.P.W.

APPROVED BY: J.P.W.


PROJECT NO: 13-002

CONTRACT NO.

SHEET NO.

A3.2

RESTROOM ELEVATIONS




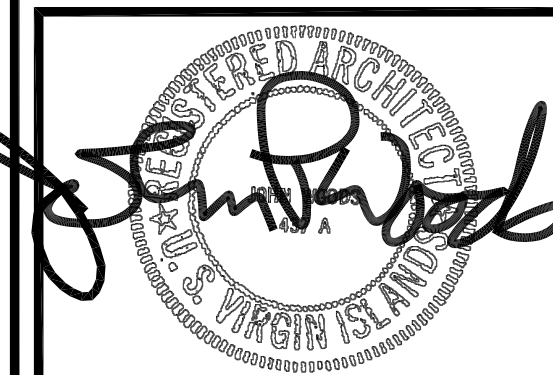


FLOOR		BASE		WALL		CEILING	
CONC.	CONCRETE	B-1	TILE	T	PORCELAIN TILE	GWB	GYPSPUM BOARD
CT	CARPET TILE	B-2	1X6 WITH ROUTED EDGES	CMU	CONCRETE MASONRY UNIT	CONC.	CONCRETE
T	PORCELAIN TILE	VCB	VINYL COVE BASE	CWB	CEMENT WALL BOARD	PNT.	PAINTED FINISH
HW	HARD WOOD	PNT	PAINTED FINISH	GWB	GYPSPUM WALL BOARD	ACT	ACOUSTIC CEILING TILE
				PNT	PAINTED FINISH	E.S	EXPOSED STRUCTURE
				BB	PLYWOOD BEAD BOARD SHEATHING		
				EMW	EXISTING MASONRY WALL		

<u>NOTE:</u> 1. ALL DIMENSIONS ARE NOMINAL. ACTUAL DIMENSIONS TO BE PROVIDED BY CONTRACTOR 2. CONTRACTOR SHALL PROVIDE ALL HARDWARE FOR WINDOWS COMPLETE WITH SCREENS. 3. THE CONTRACTOR SHALL PROVIDE ALL NECESSARY SHIMS NAILER OR BLOCKING REQUIRED AND SHALL VERIFY ALL WINDOW OPENING PRIOR TO ORDERING WINDOWS	4. CONTRACTOR SHALL VERIFY ALL WINDOW ROUGH OPENING REQUIREMENTS AS ROUGH OPENING MAY VARY BETWEEN MANUFACTURER 5. ALL GLASS USED SHALL BE LOW EMISSIVE DOUBLE GLAZING IMPACT RESISTANT
	6. THE CONTRACTOR IS RESPONSIBLE FOR ALL MISCELLANEOUS AND REQUIRED WOOD FRAMING, BLOCKING, BUCKS, TRIM, CASING FOR THE PROPER INSTALLATIONS OF THE WINDOWS AND DOORS.

Technical drawing of a door and window assembly. The drawing includes the following labels and dimensions:

- CORNER ROSETTE**: Points to the circular decorative element in the top-left corner of the window frame.
- SEE SCHEDULE**: Two labels indicating that the dimensions for the window frame and the door frame are defined in a separate schedule.
- DOOR FRAME**: Points to the frame surrounding the door.
- BASE MOLDING**: Points to the decorative molding at the bottom of the door frame.
- 6"**: A dimension indicating the height of the base molding.
- SEE SCHEDULE**: A label indicating that the dimensions for the door frame are defined in a separate schedule.
- A**: A label in a hexagon indicating the assembly is part of Section A.

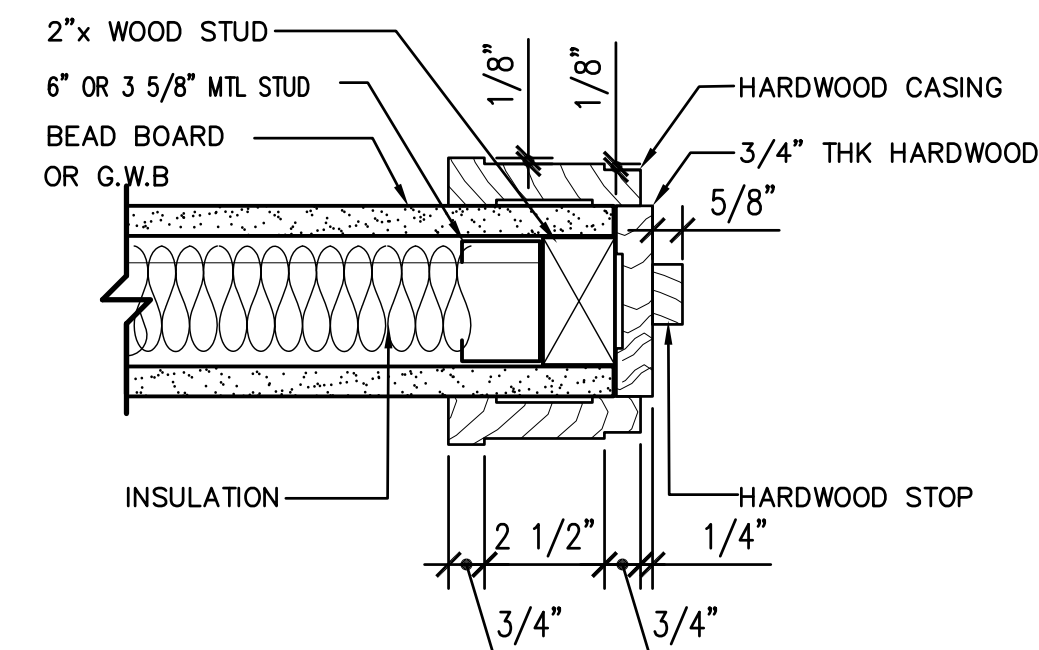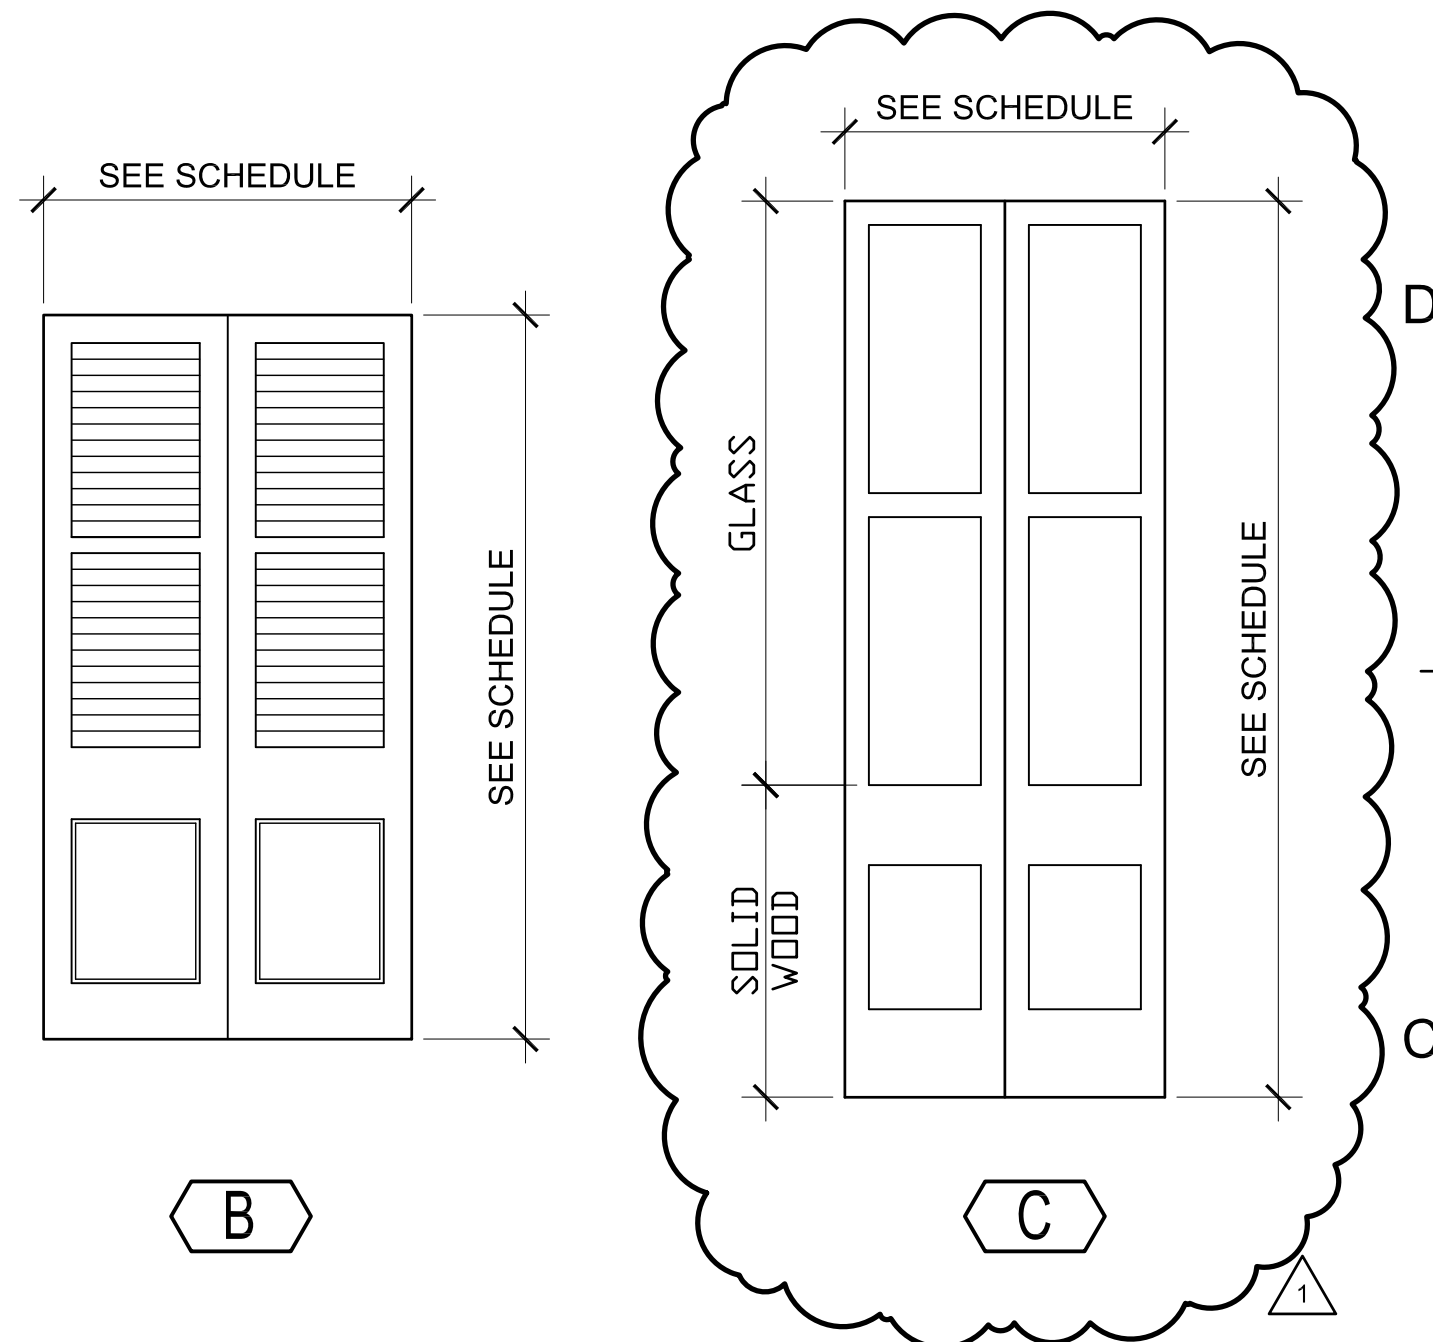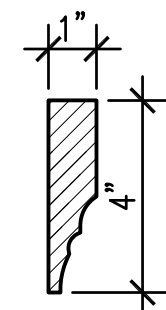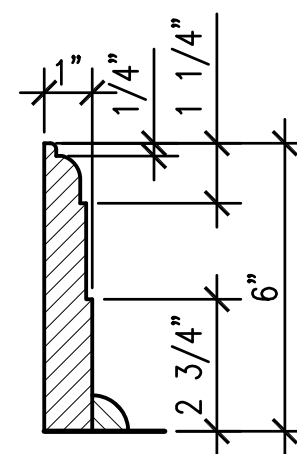

CONSULTANTS	

 **Jaredian Design Group**
Architects, Engineers, Construction Managers

No.33 Dronningens Gade - Queen's Quarter
Post Office Box 6218
St. Thomas, U.S. Virgin Islands 00804
telephone: 340.777.1600 fax: 340.777.1601
e-mail: jaredian2@vipowernet.net

THESE PLANS AND THE DESIGNS CONTAINED HEREIN ARE THE SOLE PROPERTY OF JAREDIAN DESIGN GROUP. THESE PLANS MAY NOT BE REPRODUCED WITHOUT THE WRITTEN PERMISSION OF JAREDIAN DESIGN GROUP. UNAUTHORIZED USE SHALL INVIATE A CLAIM FOR COMPENSATION. THE USE BY ANY PERSON OR FIRM OF THESE PLANS OR ANY PART THEREOF SHALL NOT IN ANY WAY SUBJECT JAREDIAN DESIGN GROUP TO ANY COST OR DAMAGES FOR ANY ERROR OR OMISSION CONTAINED THEREIN.

PHASE II RENOVATION TO
PARCEL NO 19A & 20
KONGENS GADE
KINGS QUARTER
ST. THOMAS,
U.S.V.I. 00802-5858

DATE: 12-2-15

DRAWN BY: R.O.P


CHECKED BY: J.P.W.

APPROVED BY: J.P.W.

PROJECT NO: 13-002

CONTRACT NO.:	
---------------	--


SHEET NO:	A4.0
SCHEDULES	

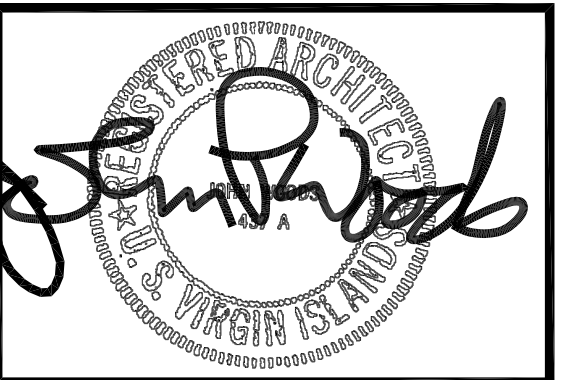

FLOOR		BASE		WALL		CEILING	
CONC.	CONCRETE	B-1	TILE	T	PORCELAIN TILE	GWB	GYPSUM BOARD
CT	CARPET TILE	B-2	1X6 WITH ROUTED EDGES	CMU	CONCRETE MASONRY UNIT	CONC.	CONCRETE
				CWB	CEMENT WALL BOARD		
		VCB	VINYL COVE BASE	GWB	GYPSUM WALL BOARD	PNT.	PAINTED FINISH
T	PORCELAIN TILE			PNT	PAINTED FINISH	ACT	ACOUSTIC CEILING TILE
HW	HARD WOOD	PNT	PAINTED FINISH	BB	PLYWOOD BEAD BOARD SHEATHING	E.S	EXPOSED STRUCTURE
				EMW	EXISTING MASONRY WALL		



NOTE:
SEE SHEET A4.0 FOR DOOR ELEVATIONS.

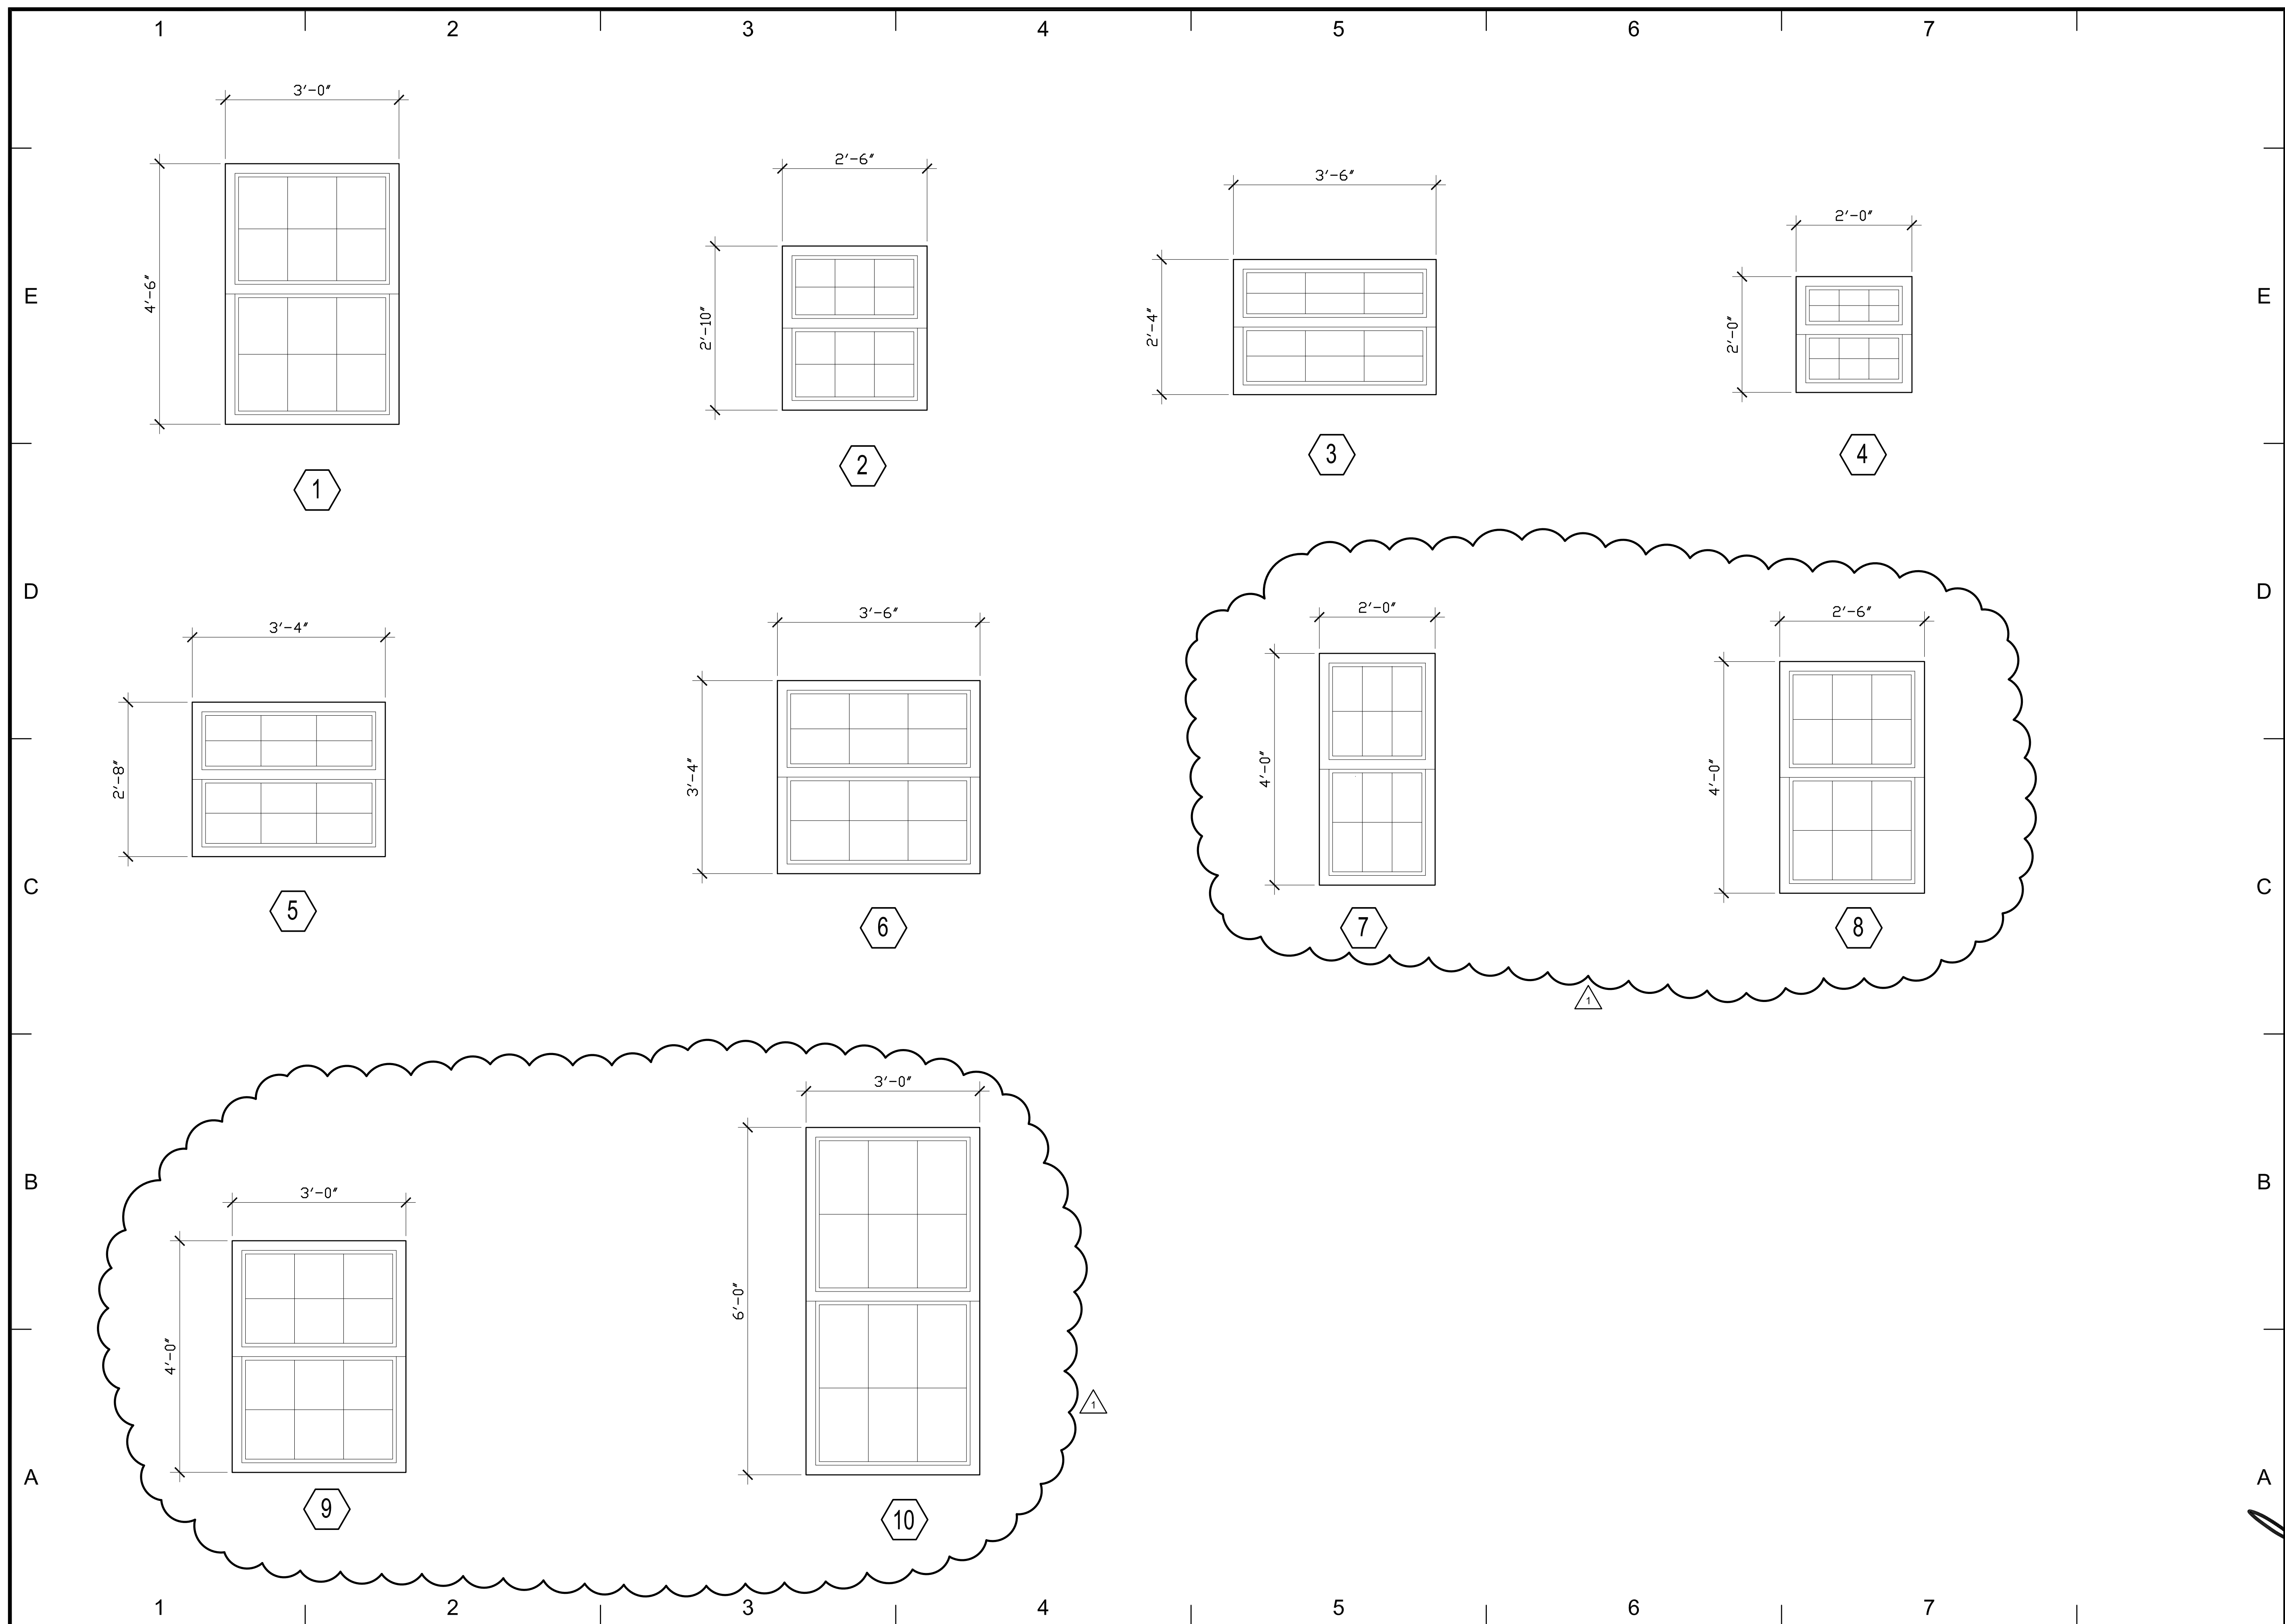[illegible]

CONSULTANTS



THESE PLANS AND THE DESIGNS CONTAINED HEREIN ARE THE SOLE PROPERTY OF JAREDIAN DESIGN GROUP. THESE PLANS MAY NOT BE REPRODUCED WITHOUT THE WRITTEN PERMISSION OF JAREDIAN DESIGN GROUP. UNAUTHORIZED USE SHALL INVIATE A CLAIM FOR COMPENSATION. THE USE BY ANY PERSON OR FIRM OF THESE PLANS OR ANY PART THEREOF SHALL NOT IN ANY WAY SUBJECT JAREDIAN DESIGN GROUP TO ANY COST OR DAMAGES FOR ANY ERROR OR OMISSION CONTAINED THEREIN.

PHASE II RENOVATION TO
PARCEL NO 19A & 20
KONGENS GADE
KINGS QUARTER
ST. THOMAS,
U.S.V.I. 00802-5858

DATE: 12-2-15

DRAWN BY: R.O.P

CHECKED BY: J.P.W.

APPROVED BY: J.P.W.

PROJECT NO: 13-002


CONTRACT NO.:

SHEET NO.:

A4.1

WINDOW ELEVATIONS



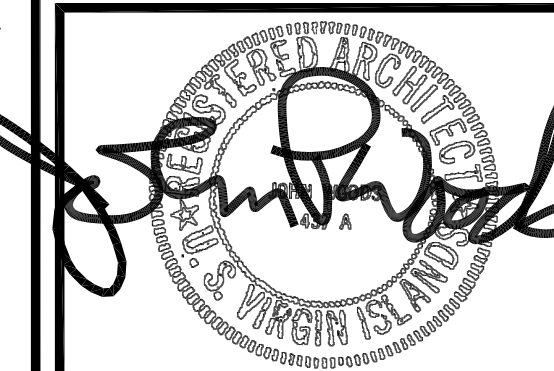

HVAC GENERAL NOTES

1. THE WORK THAT IS TO BE DONE UNDER THIS HEADING INCLUDES THE FURNISHING OF ALL LABOR, MATERIALS AND EQUIPMENT PERMITS, FEES, INSPECTIONS, TESTS, INSURANCE, ETC. REQUIRED FOR THE COMPLETION OF THE AIR CONDITIONING SYSTEM SHOWN ON DRAWINGS AND/OR LISTED BELOW.
2. CONTRACTOR SHALL VERIFY SPACE CONDITIONS AND DIMENSIONS AND SHALL COORDINATE WORK WITH ALL OTHER TRADES AT JOBSITE PRIOR TO FABRICATION AND INSTALLATION OF DUCTWORK.
3. ALL WORK SHALL BE COORDINATED WITH OTHER TRADES TO AVOID INTERFERENCE WITH PROGRESS OF CONSTRUCTION AND IN STRICT COMPLIANCE WITH ALL APPLICABLE CODES AND STANDARDS.
4. ALL WORK SHALL BE DONE IN ACCORDANCE WITH THE LATEST EDITION OF THE INTERNATIONAL BUILDING CODE AND ALL LOCAL CODES AND ORDINANCES.
5. WARRANTY
 1. FULLY WARRANT ALL MATERIALS, EQUIPMENT AND WORKMANSHIP FOR ONE (1) YEAR FROM DATE OF ACCEPTANCE.
 2. EXTEND ALL MANUFACTURER'S WARRANTIES TO OWNER, INCLUDING EXTENDED WARRANTIES ON HVAC EQUIPMENT. FIVE (5) YEAR COMPRESSOR (MATERIAL ONLY).
6. CONTRACTOR SHALL COORDINATE ALL BUILDING STANDARD REQUIREMENTS PRIOR TO BID.
7. SUBMIT SHOP DRAWINGS OF ALL MATERIALS AND EQUIPMENT FOR APPROVAL PRIOR TO FABRICATION.
8. ALL DUCT SIZES SHOWN ON DRAWINGS ARE CLEAR INSIDE DIMENSIONS.
9. AIR DISTRIBUTION SHALL BE AS SCHEDULED ON THE DRAWINGS OR APPROVED EQUAL.
10. DUCTWORK
 1. FABRICATE AND ERECT ALL DUCTWORK IN ACCORDANCE TO ASHRAE AND SMACNA HVAC DUCT CONSTRUCTION STANDARDS (METAL AND FLEXIBLE) AND SMACNA FIBROUS GLASS DUCT CONSTRUCTION STANDARDS. COMPLY WITH NFPA BULLETIN 90A REQUIREMENTS.
 2. SHEETMETAL DUCTWORK AND FITTINGS SHALL BE SMACNA LOW PRESSURE CONSTRUCTION WITH SEAL CLASS B SEAMS AND JOINTS. INCLUDE DOUBLE-THICKNESS TURNING VANGES, MANUAL DAMPERS, FLEXIBLE CONNECTORS, ACOUSTIC LINING, AND OTHER SHEET METAL ACCESSORIES FOR THE PROJECT. VOLUME DAMPERS TO BE OF OPPOSED BLADE CONSTRUCTION. ALL BRANCH CONNECTION SHEETMETAL RECTANGULAR DUCTWORK SHALL BE 45 DEGREE TAP TAKE-OFF FITTINGS.
 3. FIBERGLASS DUCTWORK AND FITTINGS SHALL BE FABRICATED OF 1-1/2" INCH THICK STANDARD DUTY FIBERGLASS BOARD WITH REINFORCED FLAMEPROOF ALUMINUM FOIL FACED COVERING. MIN. R-VALUE 6.0. ALL 90 DEGREE ELBOWS SHALL BE MULTIGORE OR WOVEN RATED ELBOWS.
 4. FLEXIBLE DUCTS SHALL BE INDEPENDENTLY SUPPORTED FROM THE STRUCTURE AND CONNECTED WITH PLASTIC DRAW BANDS TIGHTENED WITH MANUFACTURER'S TOOLS. TAKE-OFFS FROM RIGID DUCTWORK TO BE SPIN-IN FITTINGS PROVIDED WITH TWIST RINGS, BUTTERFLY DAMPERS, QUADRANT OPERATORS AND INSULATION GUARD. FLEXIBLE DUCTS SHALL BE LIMITED TO A MAXIMUM OF 10'-0" STRAIGHT LENGTHS PER RUNOUT. FLEXIBLE DUCTS SHALL BE AT MIN. RUNOUT 070 OR EQUAL. 1-1/2" THICK INSULATION WITH A TACO R-VALUE OF 6.0 AND RATED AT 10" W.C. FOR SIZES THROUGH 12". FLEXIBLE DUCTS SHALL BE U.L. LISTED AND MEET 25/50 FLAME AND SMOKE TEST IN ACCORDANCE WITH NFPA 255. FLEXIBLE DUCTS ARE NOT PERMITTED IN ROOMS WITHOUT CEILINGS.
 5. ALL EXPOSED VENTILATION DUCTWORK AND FITTINGS SHALL BE GALVANIZED SPIRAL SHEETMETAL CONSTRUCTION.
 6. ALL AIR CONDITIONING DUCTWORK AND FITTINGS CONCEALED SPACES SHALL BE OF FIBERGLASS CONSTRUCTION.
 7. ALL EXPOSED SUPPLY AIR CONDITIONING DUCTWORK AND FITTINGS SHALL BE ZINC COATED ROUND SPIRAL CONDUIT MANUFACTURED BY UNITED SHEET METAL, SEMCO OR APPROVED EQUAL.
11. CHECK, TEST, START, ADJUST, BALANCE AND INSTRUCTIONS
 1. AFTER INSTALLATION, SERVING AND EQUIPMENT IS OPERATIONAL, CHECK ALL EQUIPMENT AND PERFORM START UP IN ACCORDANCE WITH THE MANUFACTURER'S INSTRUCTIONS.
 2. PRESSURE TEST ALL REFRIGERANT HIGH SIDE PIPING TO 275 PSIG, HOLD FOR 25 HOURS. LOW SIDE TO 150 PSIG, HOLD FOR 24 HOURS. AFTER TESTING, EVACUATE SYSTEM TO 28 INCHES OF MERCURY GAUGE PRESSURE. FIRE RETARDANT TYPE INSULATION SHALL BE INSTALLED WITH PUMP OFF. BREAK VACUUM WITH OPERATING REFRIGERANT.
 3. BALANCE AIR SYSTEM TO DELIVER AIR QUANTITIES AT EACH OUTLET WITHIN 10% USING AABC TESTS AND PROCEDURES.
 4. TAG ALL EQUIPMENT, SWITCHES AND CONTROLS WITH PERMANENT LABELS.
12. REFRIGERANT PIPING SHALL BE TYPE L HARD OR SOFT DRAWN, COPPER TUBING, CLEANED AND DEHYDRATED FOR REFRIGERANT USE. SIZES AS PER AIR CONDITIONING EQUIPMENT MANUFACTURER'S RECOMMENDATIONS. REFRIGERANT SUCTION PIPING SHALL BE INSULATED WITH 1/2" THICK FOAMED RUBBER INSULATION. FIRE RETARDANT TYPE INSULATION SHALL BE INSTALLED ON PIPING BEFORE ASSEMBLY. NO SPLIT INSULATION WILL BE ACCEPTABLE. SEAL JOINTS IN ACCORDANCE WITH MANUFACTURER'S RECOMMENDATIONS.
13. CONDENSATE PIPING SHALL BE PVC. PIPING ABOVE GRADE SHALL BE INSULATED WITH 3/4" THICK FOAMED RUBBER INSULATION.

DEMOLITION NOTES

REMOVE EXISTING RECEPTACLES, TELEPHONE, SWITCHES, LIGHTING FIXTURES AND ANY OTHER ELECTRICAL DEVICES IN WALLS AND OR CEILINGS TO BE DEMOLISHED. RELOCATE ANY OF THESE DEVICES AS INDICATED OR REQUIRED BY THE DRAWINGS. PROVIDE ARCHITECT WITH AS-BUILT DRAWINGS OF FINAL INSTALLATION FOR RECORD PURPOSES. CONTRACTOR IS NOTIFIED THAT NOT ALL EXISTING DEVICES MAY HAVE BEEN INDICATED ON THE DRAWINGS AND THAT SOME EXISTING ELECTRICAL DEVICES MAY NOT HAVE BEEN SHOWN IN THEIR ACTUAL LOCATION. CONTRACTOR IS REQUIRED TO VISIT SITE AND BECOME FAMILIAR WITH THE EXISTING CONDITIONS PRIOR TO DETERMINING THE WORK THAT NEEDS TO BE ACCOMPLISHED AS PART OF HIS/HER BID.

THE WORK SHALL INCLUDE THE FURNISHING OF ALL MATERIALS, CUTTING, EXTENDING, CONNECTING, REPAIRING, ADAPTING, AND OTHER WORK COINCIDENTAL HERETO, TOGETHER WITH SUCH TEMPORARY INSTALLATIONS AS MAY BE NECESSARY TO SATISFY THE DEMOLITION PROGRAM. APPROVAL SHALL BE SECURED FROM THE LANDLORD/ARCHITECT PRIOR TO CUTTING/DRILLING ANY STRUCTURAL SUPPORT.

ALL BUILDING CONSTRUCTION AFFECTED BY THE REMOVAL, RELOCATION, INSTALLATION OF ANY PIECE OF EQUIPMENT SHALL BE REPAIRED AND FINISHED AS REQUIRED TO MATCH EXISTING CONDITIONS OR AS DIRECTED BY THE ARCHITECTURAL DRAWINGS, SPECIFICATIONS, OR OWNER'S REPRESENTATIVE.

WHEN ELECTRICAL DEVICES ARE INSTALLED IN PARTITIONS OR CEILINGS TO BE REMOVED, THE ELECTRICAL CONTRACTOR SHALL DISCONNECT THEM UP TO THE NEXT OUTLET TO REMAIN OR BACK TO THE PANELBOARD, IF EXISTING TO REMAIN OUTLETS ARE FED THROUGH DEMOLISHED PARTITIONS OR CEILINGS, THE CIRCUIT SHALL BE REARRANGED TO MAINTAIN CIRCUIT CONTINUITY. WIRE SHALL BE REMOVED BACK TO SOURCE FROM INACCESSIBLE RACEWAYS NOT REUSED. INSTALL BLANK PLATES ON FLUSH OUTLETS NOT REUSED. PLATE COLOR SHALL MATCH ADJACENT SURFACE AS NEAR AS POSSIBLE IN FINISHED AREAS.

ALL ELECTRICAL EQUIPMENT SHALL BE REMOVED FROM STRUCTURE TO BE REMOVED. ACCESSIBLE RACEWAYS, WIRES, BOXES, SWITCHES, AND OTHER ELECTRICAL ITEMS ASSOCIATED WITH THIS WORK SHALL BE REMOVED IF NOT REQUIRED FOR NEW EQUIPMENT TO CONTINUE IN SERVICE.

ALL MATERIAL REMOVED SHALL BE DISPOSED OF AS DIRECTED BY OWNER.

AIR DISTRIBUTION SCHEDULE				
SYM	USE	TYPE	ACCESSORIES	MFR & MODEL NO
"A"	SUPPLY	CEILING DIFFUSER	O.B.D.	TITUS-TDC-AA 12"x12" MODULE
'B'	RETURN	CEILING GRILLE	O.B.D.	TITUS-50F 12"x12" MODULE
'C'	RETURN	DOOR GRILLE	SURFACE MOUNTED AUXILIARY FRAME	TITUS-CF-700L

AIR BALANCE SCHEDULE						
UNIT NUMBER	SERVICE AREA	SUPPLY AIR	RETURN AIR	OUTSIDE AIR CFM	EXH. CFM	PRESS. CFM
AHU-2-1	TRAINING CONFERENCE	1100	1800	300	150	150
AHU-2-2	SECOND FLOOR OFFICES	2000	1700	300	150	150

OUTDOOR AIR REQUIREMENTS FOR VENTILATION (ASHRAE STANDARD 62.1-2010)							
AREA DESIGNATION (OCCUPANCY CATEGORY)	FLOOR AREA S.F. (Az)	OCCUPANCY PEOPLE/1000 S.F. (Pz)	TOTAL PERSONS (Pz)	PEOPLE OUTDOOR AIR RATE, CFM/PERSON (Rp)	AREA OUTDOOR AIR RATE CFM/S.F. (Ra)	O.A. INTAKE FLOW CFM (Vot) = (Voz)	O.A. INTAKE FLOW CFM PROVIDED
AHU-2-1 (TRAINING)	350	---	16	5	0.06	101	300
AHU-2-2 (OFFICES)	1364	---	16	5	0.06	162	300

RELIEF/INTAKE ROOF VENTILATOR SCHEDULE	
UNIT DESIGNATION	0AIGV-1
TOTAL AIR, CFM	600
NECK SIZE, INCHES	18
NECK AREA, SQ.FT.	2.25
NECK VELOCITY, MAX. FPM	300
HOOD SIZE, INCHES	36
SERVED	AHU-2-1 & AHU-2-2 O/A
MANUFACTURER	GREENHECK
MODEL No.	GRS1

AIR CONDITIONING LEGEND	
S Y M B O L	D E S C R I P T I O N
AHU	AIR HANDLING UNIT
BOTT.	BOTTOM
CD	CEILING DIFFUSER
COND.	CONDENSATE
CONC.	CONCRETE
CFM	CUBIC FEET PER MINUTE
E.F.	EXHAUST FAN
E.R.	EXHAUST REGISTER
F.L.A.	FULL LOAD AMPS
FPM	FEET PER MINUTE
HP	HORSEPOWER
HR	HOUR
IN.	INCH
K.W.	KILOWATT
LBS.	POUNDS
MAX.	MAXIMUM
NO.	NUMBER
O/A	OUTSIDE AIR
RPM.	REVOLUTIONS PER MINUTE
R/A	RETURN AIR
R.G.	RETURN GRILLE
S/A	SUPPLY AIR
SR	SIDEWALL REGISTER
TEMP.	TEMPERATURE
TEF	TOILET EXHAUST FAN
CR	CEILING REGISTER
OBD	OPPOSED BLADED DAMPER
EXH	EXHAUST
F.L.A.	FULL LOAD AMPERS
DB	DRY BULB
WB	WET BULB
BTU/HR	BRITISH THERMAL UNIT/HOUR
T.G.	TRANSFER GRILLE
"A"	AIR DISTRIBUTION DESIGNATION
VFD	VARIABLE FREQUENCY DRIVE
CP	CONTROL PANEL
Ⓢ	THERMOSTAT
	SUPPLY DUCT SECTION
	EXHAUST, RETURN, OR OUTSIDE AIR
	DUCT SECTION
	MANUAL DAMPER
	FIRE DAMPER W/ SUITABLE ACCESS PANEL
	MOTORIZED DAMPER
	DUCT MOUNTED RETURN AIR TEMPERATURE SENSOR
	SIDEWALL REGISTER WITH AIR FLOW ARROW
	CEILING DIFFUSER WITH AIR FLOW ARROW
	EXHAUST OR CEILING GRILLE
	ELBOW UP (SUPPLY)
	ELBOW DOWN (SUPPLY)
	90° ELBOW W/TURNING VANES
	DUCT MOUNTED SMOKE DETECTOR
	UNDER CUT DOOR
	SECTION A CUT
	APPEARING ON SHEET 501
	CEILING EXHAUST FAN

DESIGN PARAMETERS			
SUMMER CONDITIONS			
INSIDE	75° F DB 50% RELATIVE HUMIDITY	OUTSIDE	89° F DB 80° F WB
WINTER CONDITIONS			
INSIDE	70° F DB	OUTSIDE	67° F DB

[illegible][illegible]

THESE PLANS AND THE DESIGNS CONTAINED HEREIN ARE THE SOLE PROPERTY OF JAREDIAN DESIGN GROUP. THESE PLANS MAY NOT BE REPRODUCED WITHOUT THE WRITTEN PERMISSION OF JAREDIAN DESIGN GROUP. UNAUTHORIZED USE SHALL INVAITE A CLAIM FOR COMPENSATION. THE USE BY ANY PERSON OR FIRM OF THESE PLANS OR ANY PART THEREOF SHALL NOT IN ANY WAY SUBJECT JAREDIAN DESIGN GROUP TO ANY COST OR DAMAGES FOR ANY ERROR OR OMISSION CONTAINED THEREIN.

PHASE II RENOVATION TO
PARCEL NO 19A & 20
KONGENS GADE
KINGS QUARTER
ST. THOMAS,
U.S.V.I. 00802-5858

DATE: 08-08-14

DRAWN BY: L.C

CHECKED BY: J.P.W.

APPROVED BY: J.P.W.


PROJECT NO: 13-002

CONTRACT NO.:

SHEET NO: MO 1

MO.1
HVAC LEGEND

SCHEDULES & NOTES

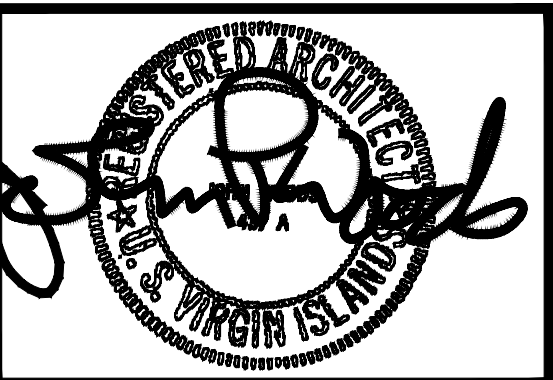



CONSULTANTS

THESE PLANS AND THE DESIGNS CONTAINED HEREIN ARE THE SOLE PROPERTY OF JAREDIAN DESIGN GROUP. THESE PLANS MAY NOT BE REPRODUCED WITHOUT THE WRITTEN PERMISSION OF JAREDIAN DESIGN GROUP. UNAUTHORIZED USE SHALL INVITE A CLAIM FOR COMPENSATION, THE USE BY ANY PERSON OR FIRM OF THESE PLANS OR ANY PART THEREOF SHALL NOT IN ANY WAY SUBJECT JAREDIAN DESIGN GROUP TO ANY COST OR DAMAGES FOR ANY ERROR OR OMISSION CONTAINED THEREIN.

DATE: 08-08-14

DRAWN BY: L.C

CHECKED BY: J.P.W.

APPROVED BY: J.P.W.


PROJECT NO: 13-002

CONTRACT NO.:

SHEET NO.:

M2.0



DETAILS

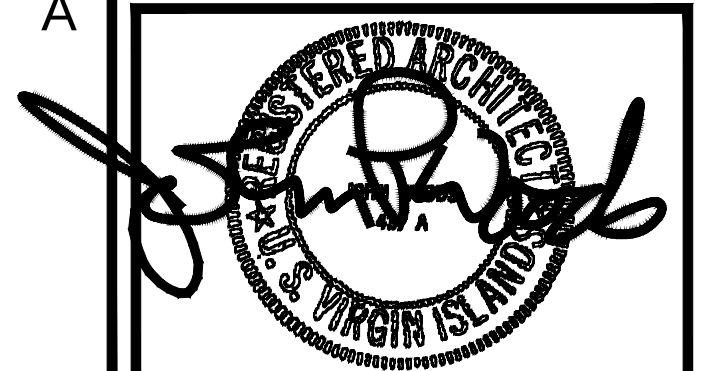



A

The seal of the American Society of Professional Engineers (ASPE) is visible, featuring the text "AMERICAN SOCIETY OF PROFESSIONAL ENGINEERS" around the perimeter and "REGISTERED ARCHITECT" in the center. A signature is written across the seal.

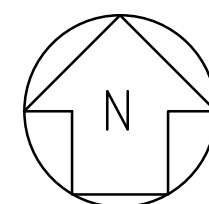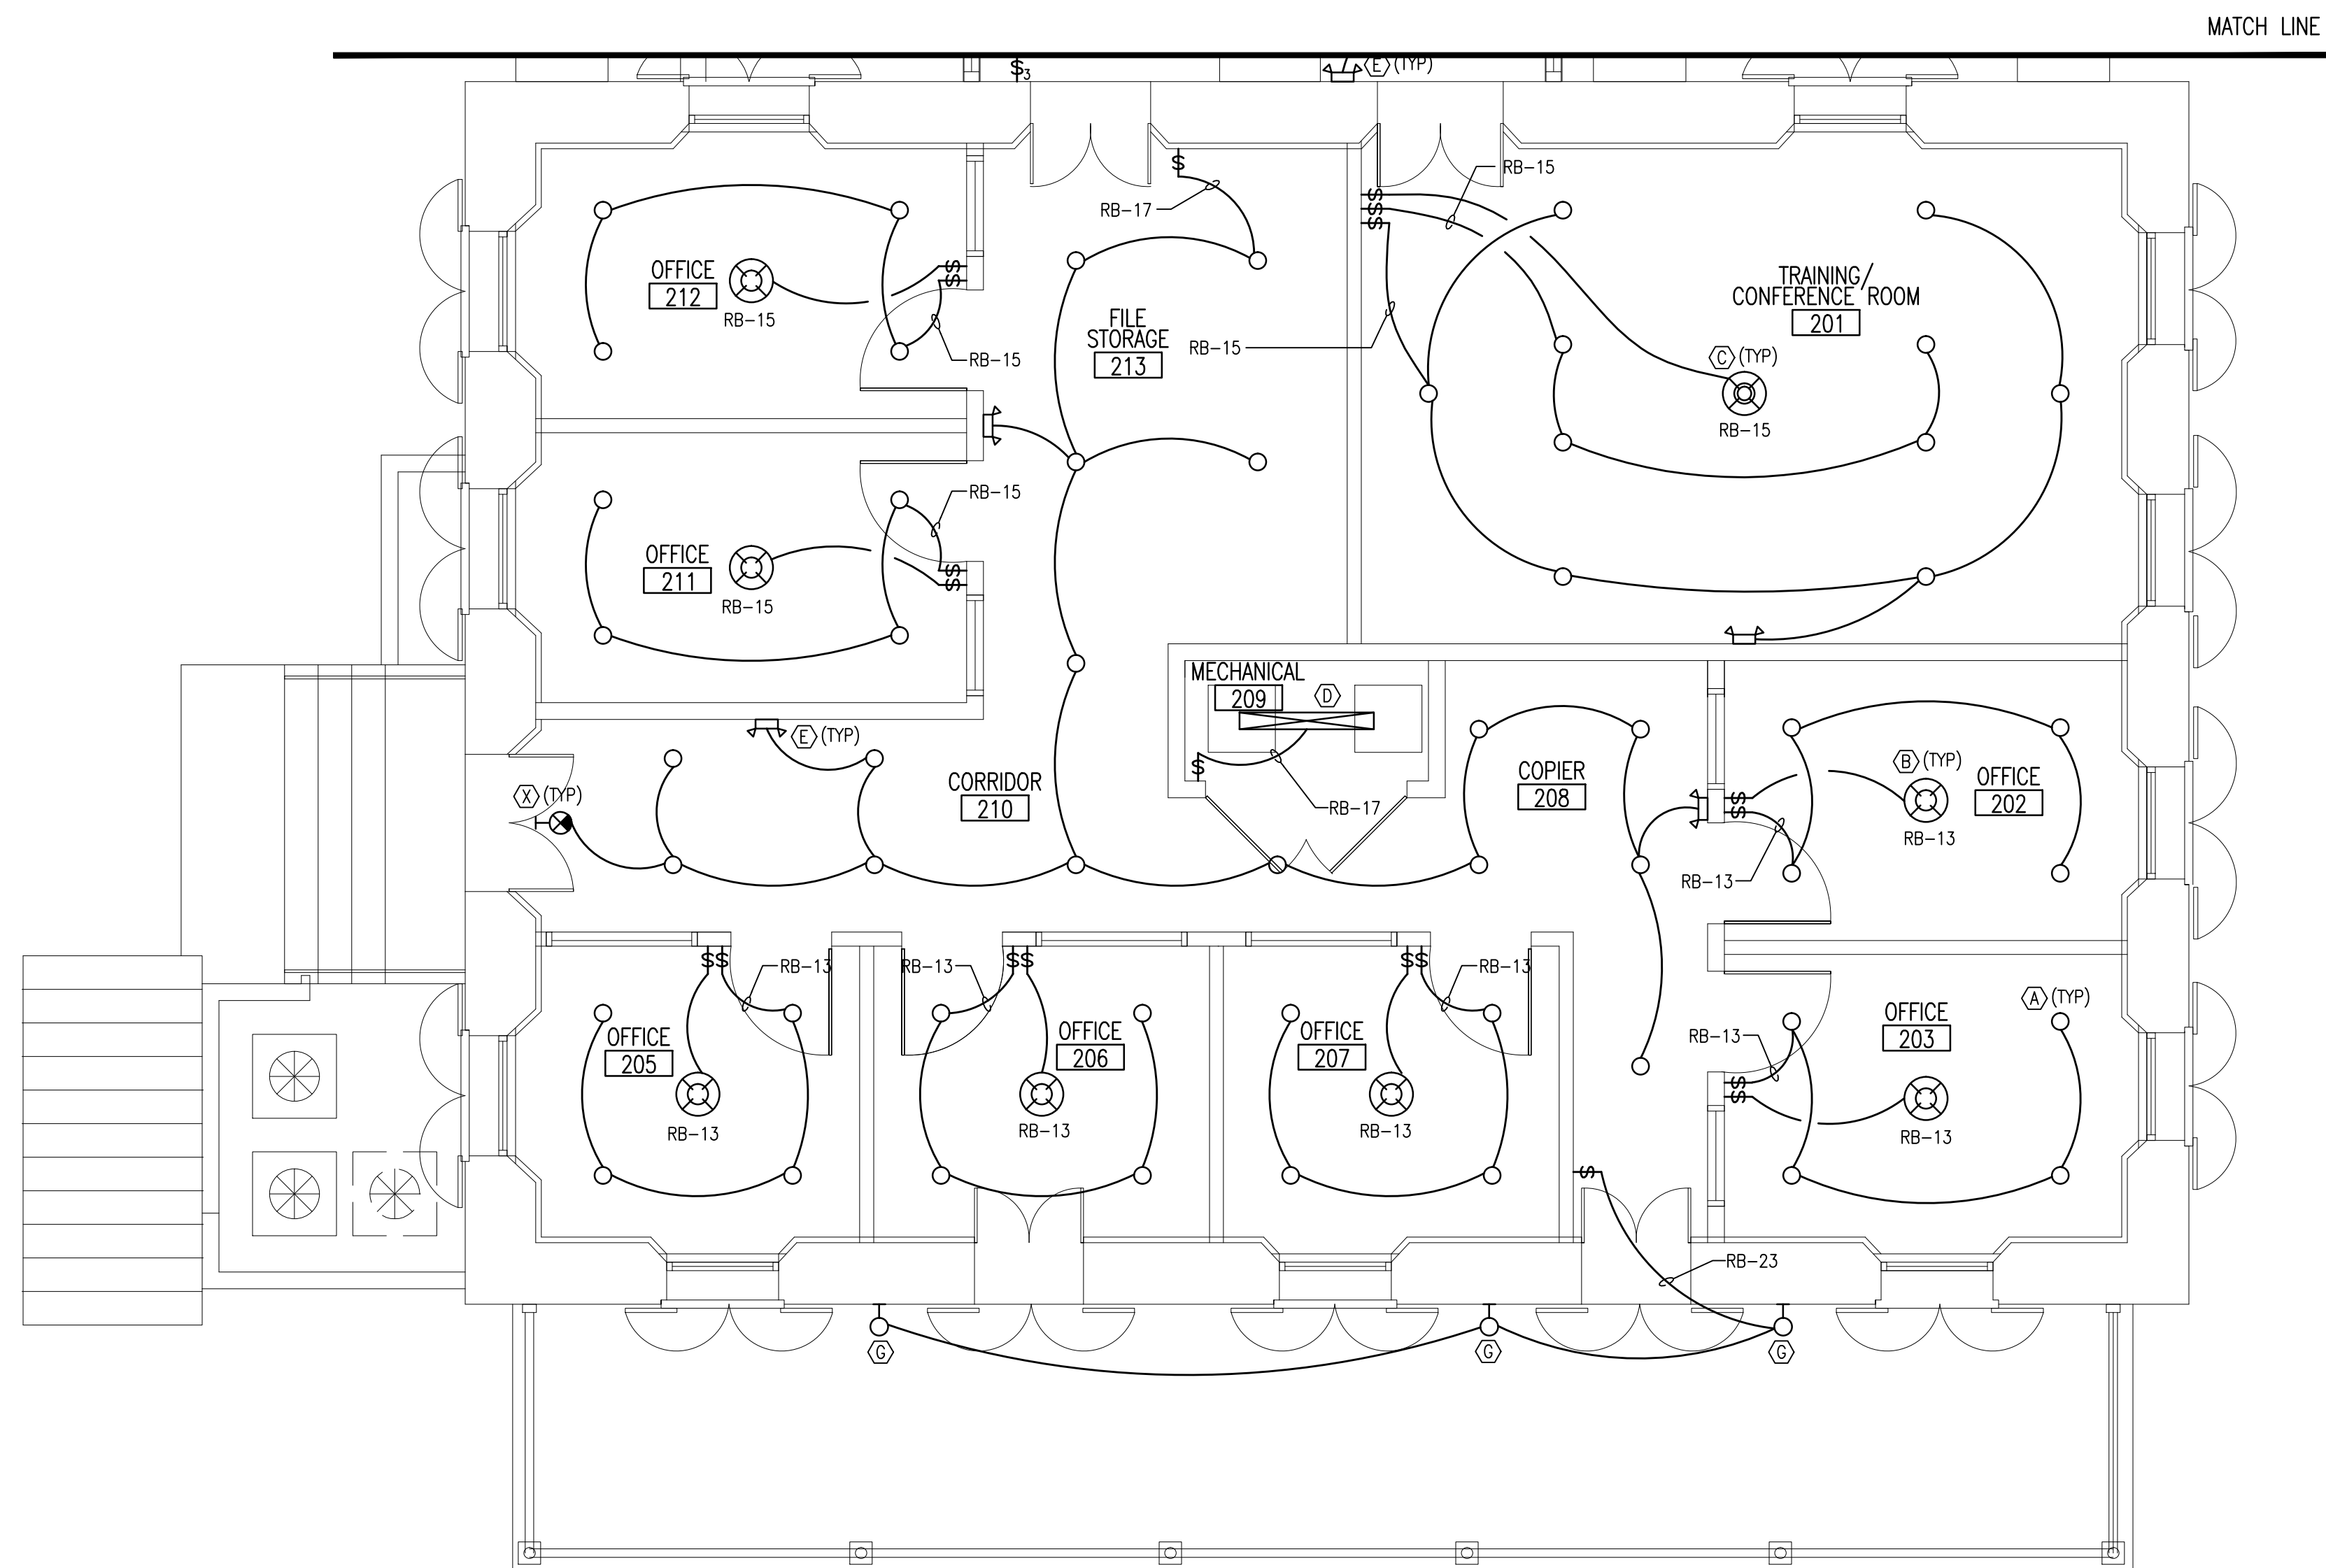


SECOND FLOOR LIGHTING PLAN

1	
2E1.1A	2E1.1A

[illegible]

CONSULTANTS

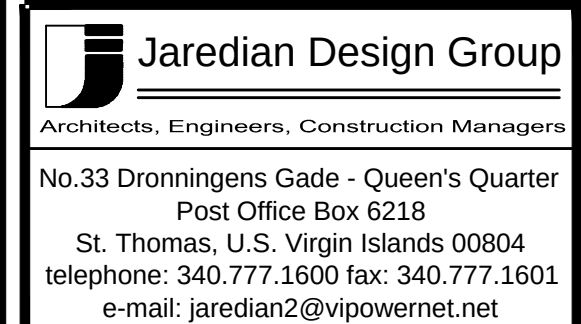

THESE PLANS AND THE DESIGNS CONTAINED HEREIN ARE THE SOLE PROPERTY OF JAREDIAN DESIGN GROUP. THESE PLANS MAY NOT BE REPRODUCED WITHOUT THE WRITTEN PERMISSION OF JAREDIAN DESIGN GROUP. UNAUTHORIZED USE SHALL INVIITE A CLAIM FOR COMPENSATION. THE USE BY ANY PERSON OR FIRM OF THESE PLANS OR ANY PART THEREOF SHALL NOT IN ANY WAY SUBJECT JAREDIAN DESIGN GROUP TO ANY COST OR DAMAGES FOR ANY ERROR OR OMISSION CONTAINED THEREIN.

PHASE II RENOVATION TO
PARCEL NO 19A & 20
KONGENS GADE
KINGS QUARTER
ST. THOMAS,
U.S.V.I. 00802-5858

DATE: 08-08-14

DRAWN BY: L.C

CHECKED BY: J.P.W.

APPROVED BY: J.P.W.

PROJECT NO: 13-002


CONTRACT NO.	
--------------	--

SHEET NO.

2E1.1A

SECOND FLOOR
POWER PLAN



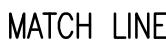

MATCH LINE

KEY NOTES

- ① 3/4" EC TO EXISTING TEL. BKBD.
- ② SERVICE SWITCH MOTOR RATED TO BE MOUNTED ADJACENT TO THE UNIT. COORDINATE WITH MECHANICAL DRAWINGS FOR EXCAT LOCATION.
- ③ CONTRACTOR SHALL ROUTE POWER AND CONTROL LINES ALONG SIDE REFRIGERANT LINES. COORDINATE WITH MECHANICAL DRAWINGS AND A/C MANUFACTURER'S RECOMMENDATIONS.
- ④ 4#12 - 1/2" C TO MCU.

[illegible]

CONSULTANTS



THESE PLANS AND THE DESIGNS CONTAINED HEREIN ARE THE SOLE PROPERTY OF JAREDIAN DESIGN GROUP. THESE PLANS MAY NOT BE REPRODUCED WITHOUT THE WRITTEN PERMISSION OF JAREDIAN DESIGN GROUP. UNAUTHORIZED USE SHALL INVITE A CLAIM FOR COMPENSATION. THE USE BY ANY PERSON OR FIRM OF THESE PLANS OR ANY PART THEREOF SHALL NOT IN ANY WAY SUBJECT JAREDIAN DESIGN GROUP TO ANY COST OR DAMAGES FOR ANY ERROR OR OMISSION CONTAINED THEREIN.

PHASE II RENOVATION TO
PARCEL NO 19A & 20
KONGENS GADE
KINGS QUARTER
ST. THOMAS,
U.S.V.I. 00802-5858

DATE: 08-08-14

DRAWN BY: L.C

CHECKED BY: J.P.W.

APPROVED BY: J.P.W.


PROJECT NO: 13-002

CONTRACT NO.

SHEET NO.

2E1.2A

SECOND FLOOR POWER PLAN

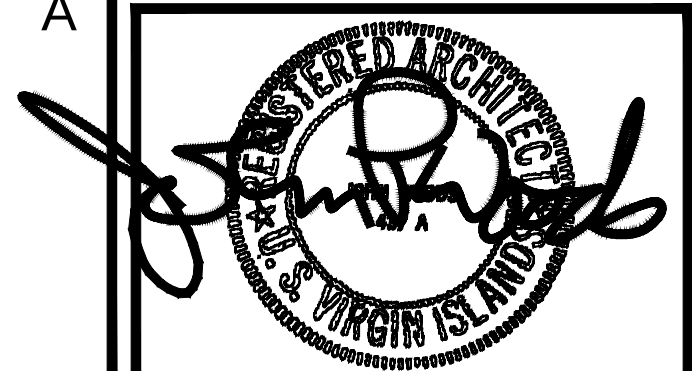

SECOND FLOOR POWER PLAN

SCALE: 1/4"=1'-0"

PLAN

