

MODIFICATIONS OF THE
ELDRA SHULTERBRANDT LONG TERM
HEALTH CARE
FACILITY ANNEX BUILDING
AT
PARCEL 6A ANNA'S RETREAT
ST. THOMAS, VIRGIN ISLANDS

GRANT NO. D12AP00350 (VI-CIP-2012-4)

Hon. John P. deJongh, Jr.
Governor

Hon. Gregory R. Francis
Lieutenant Governor

Hon. Darice S. Plaskett, RN, MPA, FACHE
Commissioner of Health

Hon. Lynn A. Millin Maduro
Commissioner of Property & Procurement

Hon. Darryl A. Smalls, PE
Commissioner of Department of Public Works

PREPARED BY





Jaredian Design Group
Architects, Engineers and Planners

No. 33 Dronningens Gade- Queen's Quarter
Post Office Box 6218
St. Thomas, U.S. Virgin Islands
Telephone 340.777.1600 Fax 340.777.1601

LIST OF DRAWINGS

- 0.0 COVER SHEET
- L0.0 GENERAL NOTES
- L1.0 LANDSCAPE PLAN
- L2.0 LANDSCAPE DETAILS
- L2.1 LANDSCAPE DETAILS
- A1.0 PARTIAL PLANS
- A1.1 OVERALL ARCHITECTURAL FLOOR PLAN
- A1.2 OVERALL ARCHITECTURAL ROOF PLAN
- A2.1 DEMOLITION ARCHITECTURAL PLAN
- K1.1 OVERALL KITCHEN FLOOR PLAN
- K2.1 KITCHEN ENLARGED PLAN
- K3.1 ELECTRICAL ROUGH-IN PLANS
- K3.2 PLUMBING ROUGH-IN PLANS
- K4.1 SPECIAL CONDITIONS
- K4.2 SPECIAL CONDITIONS
- K4.3 SPECIAL CONDITIONS
- SP1.1 SOLAR PANELS ROOF LOCATION PLAN
- SP1.2 SOLAR PANELS ASSEMBLY WIRING ROOF PLAN
- SP1.3 SOLAR PANEL WIRING FIRST FLOOR AND BASEMENT PLAN
- SP1.4 SOLAR POWER NOTES, RISER CALC. AND SCHEDULES
- M0.1 HVAC NOTES, LEGEND AND SCHEDULES
- M0.2 HVAC DETAILS
- M1.1 HVAC OVERALL FLOOR PLAN
- M2.0 ROOF MECHANICAL PLAN
- M2.1 HVAC ENLARGED PLANS
- P0.1 PLUMBING NOTES AND LEGEND
- P1.1 PLUMBING OVERALL FLOOR PLAN
- P1.2 PLUMBING ROOF PLAN
- P2.1 PLUMBING ENLARGED PLANS #1
- P2.2 PLUMBING ENLARGED PLANS #2
- P3.1 PLUMBING ISOMETRICS
- P4.1 PLUMBING DETAILS
- E0.1 ELECTRICAL NOTES, PANEL SCHEDULES, LEGEND AND RISER
- E1.1 ELECTRICAL OVERALL FLOOR PLAN
- E1.2 ELECTRICAL OVERALL ROOF PLAN
- E2.1 ELECTRICAL ENLARGED PLANS #1
- E2.2 ELECTRICAL ENLARGED PLANS #2

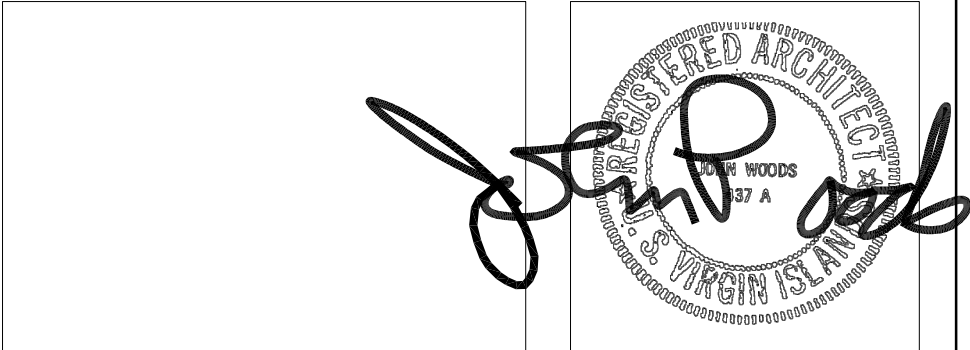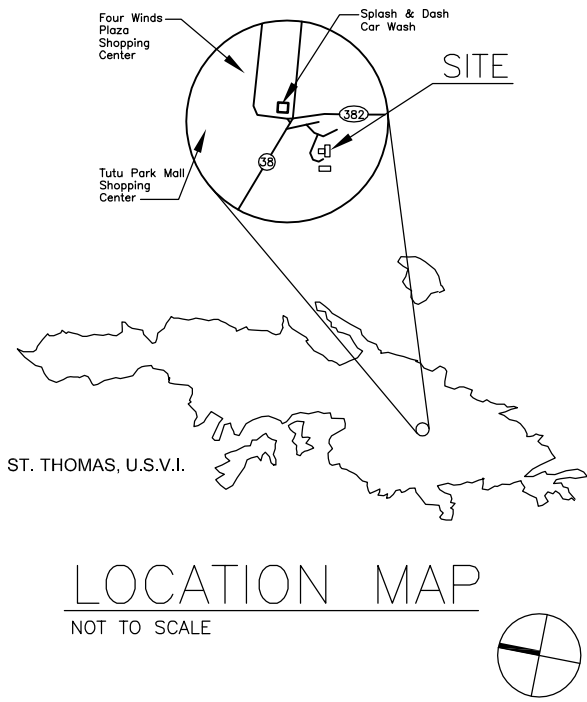

[illegible]

[illegible]

CONSULTANTS



THESE PLANS AND THE DESIGNS CONTAINED HEREIN ARE THE SOLE PROPERTY OF JAREDIAN DESIGN GROUP. THESE PLANS MAY NOT BE REPRODUCED WITHOUT THE WRITTEN PERMISSION OF JAREDIAN DESIGN GROUP. UNAUTHORIZED USE SHALL INVITE A CLAIM FOR COMPENSATION. THE USE BY ANY PERSON OR FIRM OF THESE PLANS OR ANY PART THEREOF SHALL NOT IN ANY WAY SUBJECT JAREDIAN DESIGN GROUP TO ANY COST OR DAMAGES FOR ANY ERROR OR OMISSION CONTAINED THEREIN.


ELDRA SHULTERBRANDT ANNEX
LONG TERM HEALTH CARE
REHABILITATION FACILITY
PARCEL 6A ANNA'S RETREAT
ST. THOMAS, U.S.V.I

DATE:	6-4-14
DRAWN BY:	K.R.B
CHECKED BY:	K.R.B
APPROVED BY:	J.P.W.

PROJECT NO: 13-016B
CONTRACT NO:

SHEET NO: **L2.0**

**LANDSCAPE
DETAILS**

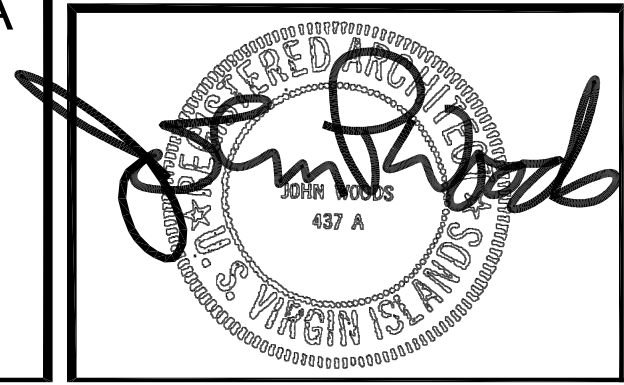

\\VIEW-SERVER\cad_files\13-016-ELDRA-SHULTERBRANDT FACILITY\ELDRA-CONDOCS ANNEX_B\ESA-L2.1.dwg 6/30/2014 4:24:18 AM, Adobe PDF

E

D

C

B

A

1

2

22 1/8"

71" (145-80)
95" (145-80)

5/8" DIA. STL. BAR

3/8" THK. PLUG-IN PLATE

5/4" SCH. 40 STL. PIPE (1.05 O.D.)

75" (145-80)
95" (145-80)

17"

22 1/8"

24 1/8"

8/16" # HOLES

1/2" x 3 3/4" 316 S.S. FLT. SKT. HD. CAP SCR. W/ NYLON LOCKNUT

DuMor, Inc. CAST LEG

NOTES:
1.) ALL STL. MEMBERS COATED W/ ZINC RICH EPOXY THEN FINISHED W/ POLYESTER POWDER COATING.
2.) 1/2" X 3 3/4" EXPANSION ANCHOR BOLTS PROVIDED.

LENGTH OPTIONS
■ 6' BENCH
□ 8' BENCH

DuMor, inc.
P.O. Box 142 Mifflintown, PA 17059-0142

1

2

1

2

[illegible][illegible]

 **Jaredian Design Group**
Architects, Engineers, Construction Managers

No.33 Dronningens Gade - Queen's Quarter
Post Office Box 6218
St. Thomas, U.S. Virgin Islands 00804
telephone: 340.777.1600 fax: 340.777.1601
e-mail: jaredian2@vipowernet.net

THESE PLANS AND THE DESIGNS CONTAINED HEREIN ARE THE SOLE PROPERTY OF JAREDIAN DESIGN GROUP. THESE PLANS MAY NOT BE REPRODUCED WITHOUT THE WRITTEN PERMISSION OF JAREDIAN DESIGN GROUP. UNAUTHORIZED USE SHALL INVITE A CLAIM FOR COMPENSATION. THE USE BY ANY PERSON OR FIRM OF THESE PLANS OR ANY PART THEREOF SHALL NOT IN ANY WAY SUBJECT JAREDIAN DESIGN GROUP TO ANY COST OR DAMAGES FOR ANY ERROR OR OMISSION CONTAINED THEREIN.

ELDRA SHULTERBRANDT ANNEX
LONG TERM HEALTH CARE
REHABILITATION FACILITY
PARCEL 6A ANNA'S RETREAT
ST. THOMAS, U.S.V.I

DATE: 6-4-14

DRAWN BY: K.R.B

CHECKED BY: K.R.B

APPROVED BY: J.P.W.


PROJECT NO: 13-016B


CONTRACT NO:


SHEET NO:

A1.0

FLOOR PLANS

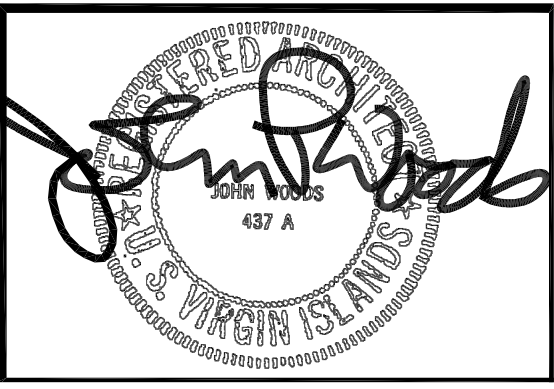

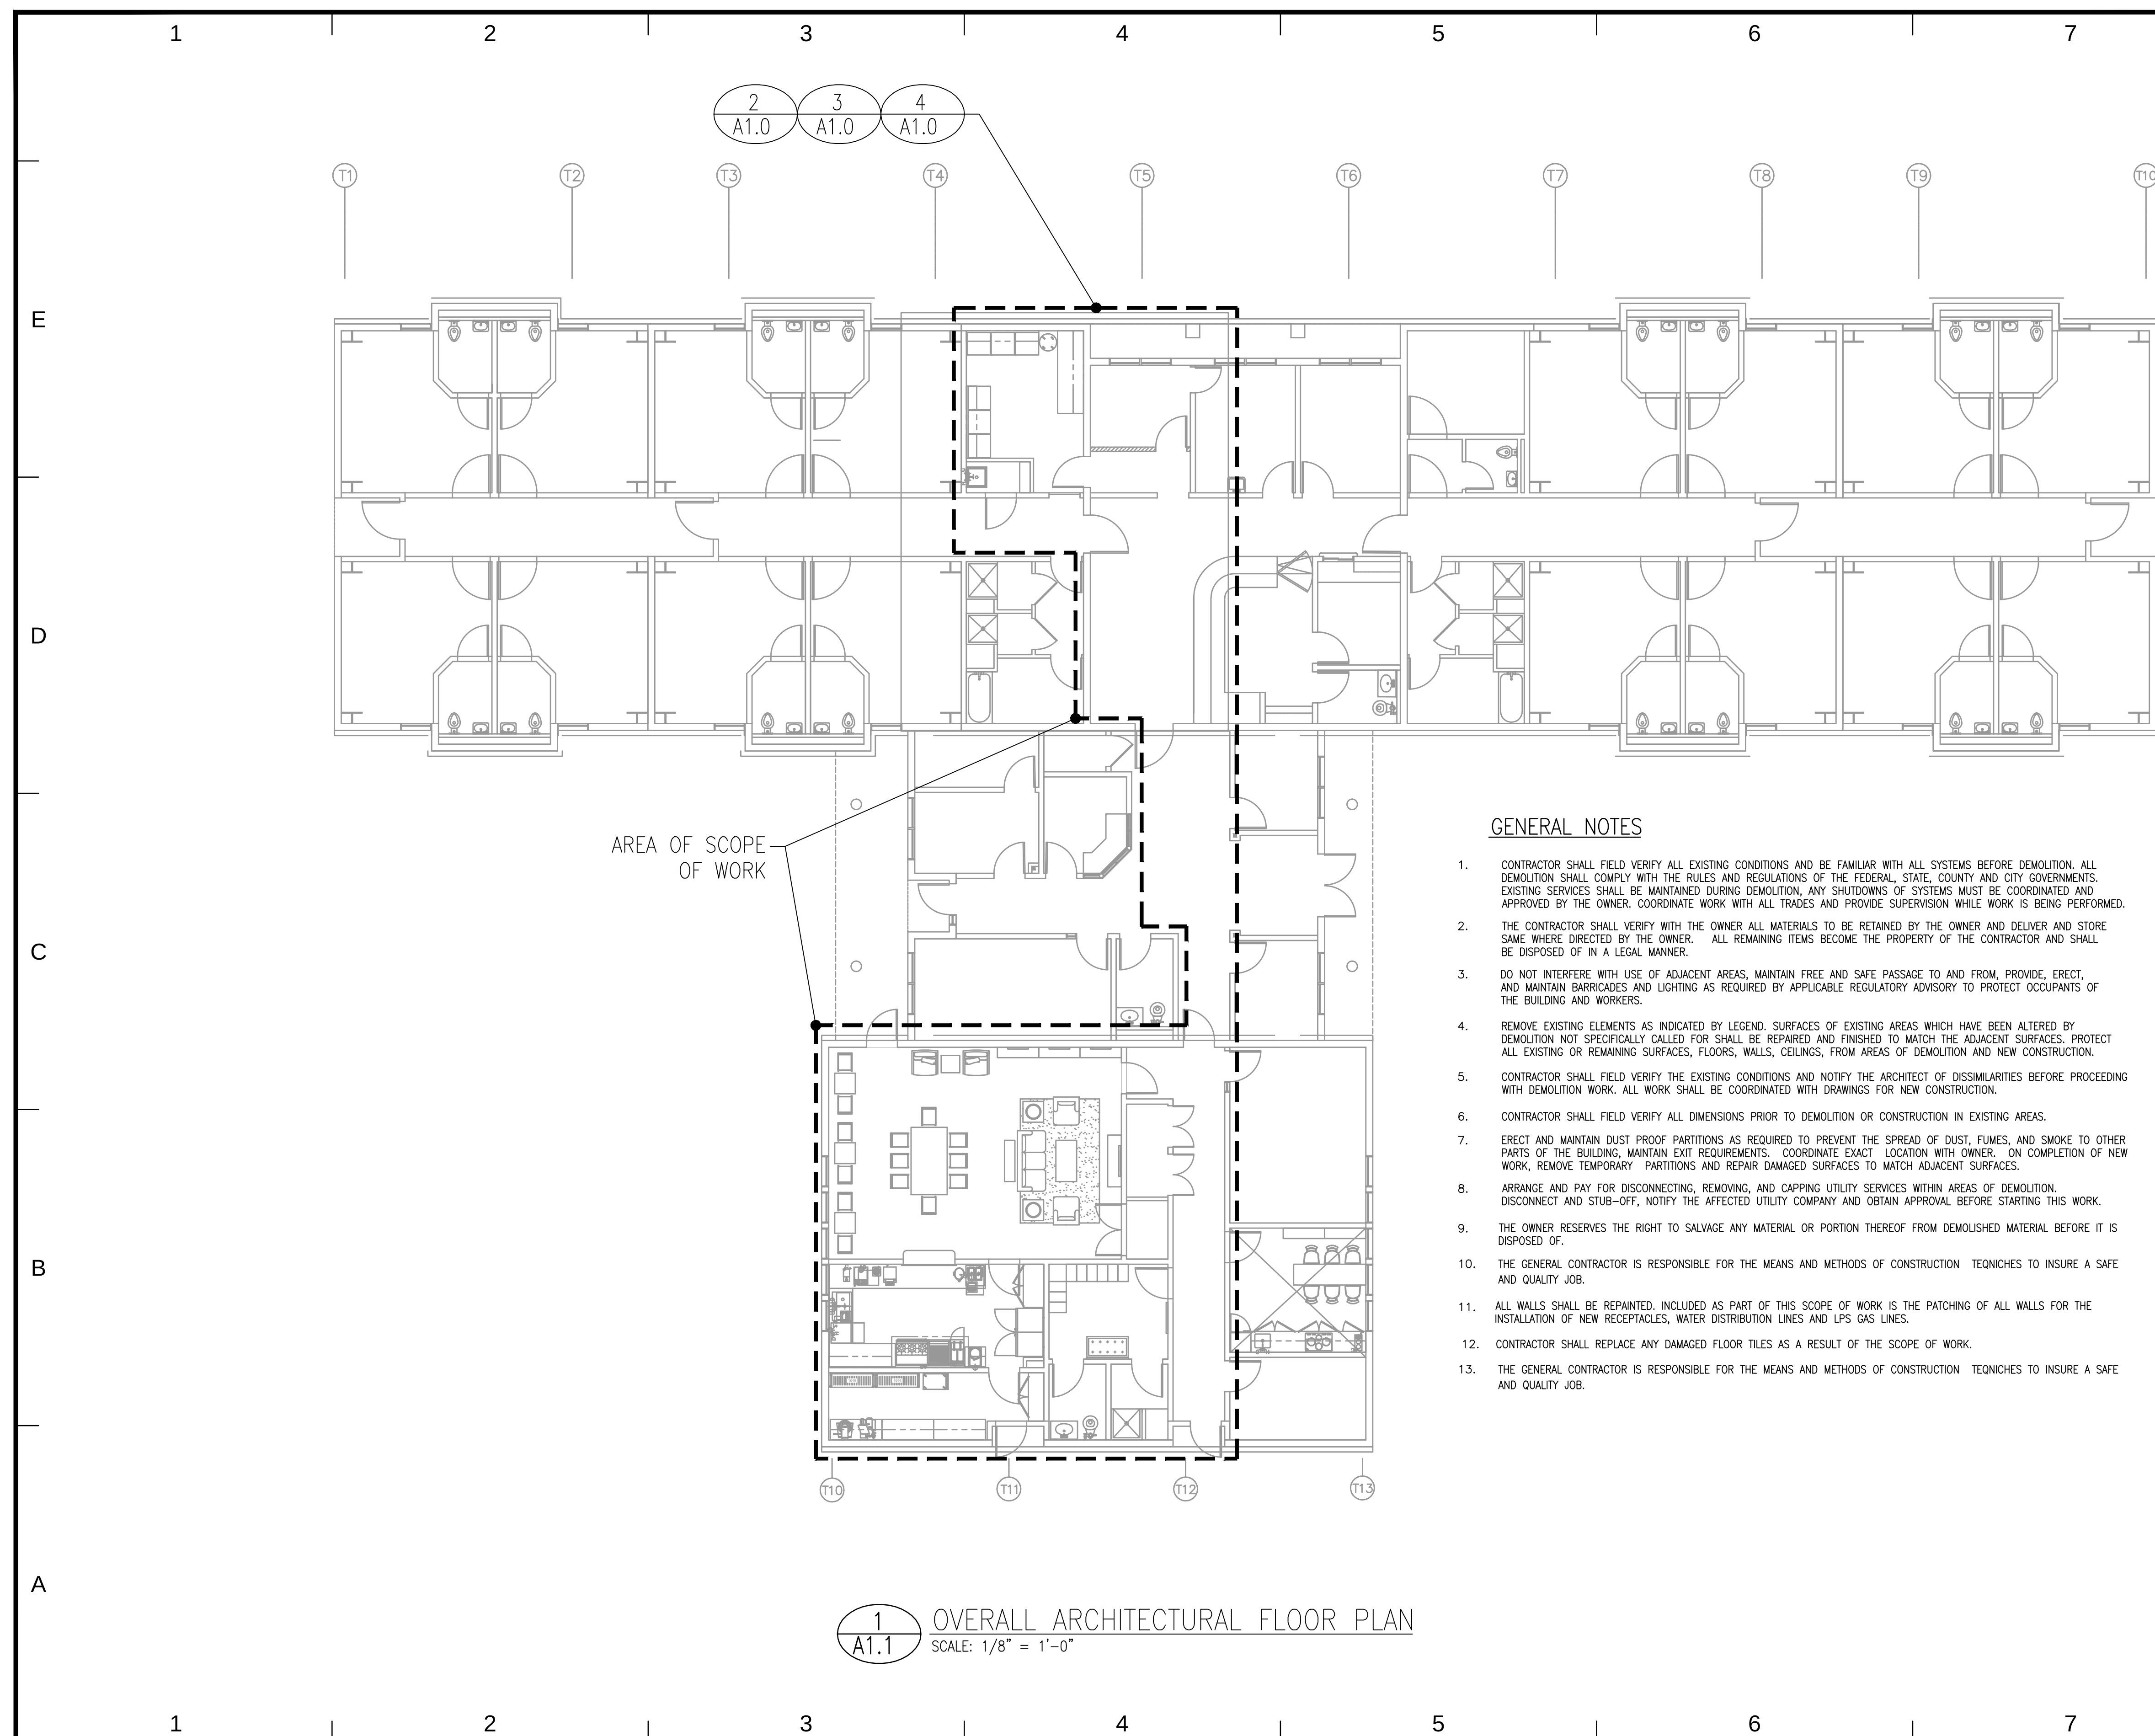[illegible]

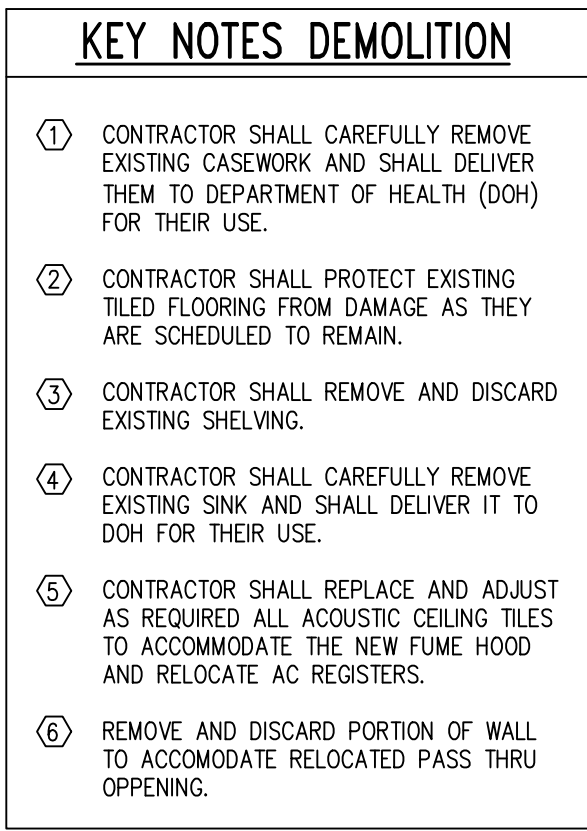[illegible]

[illegible]

CONSULTANTS

 **Jaredian Design Group**
Architects, Engineers, Construction Managers

No.33 Dronningens Gade - Queen's Quarter
Post Office Box 6218
St. Thomas, U.S. Virgin Islands 00804
telephone: 340.777.1600 fax: 340.777.1601
e-mail: jaredian2@vipowernet.net

THESE PLANS AND THE DESIGNS CONTAINED HEREIN ARE THE SOLE PROPERTY OF JAREDIAN DESIGN GROUP. THESE PLANS MAY NOT BE REPRODUCED WITHOUT THE WRITTEN PERMISSION OF JAREDIAN DESIGN GROUP. UNAUTHORIZED USE SHALL INVIATE A CLAIM FOR COMPENSATION. THE USE BY ANY PERSON OR FIRM OF THESE PLANS OR ANY PART THEREOF SHALL NOT IN ANY WAY SUBJECT JAREDIAN DESIGN GROUP TO ANY COST OR DAMAGES FOR ANY ERROR OR OMISSION CONTAINED THEREIN.

ELDRA SHULTERBRANDT ANNEX
LONG TERM HEALTH CARE
REHABILITATION FACILITY
PARCEL 6A ANNA'S RETREAT
ST. THOMAS, U.S.V.I


DATE:	6-4-14
DRAWN BY:	L.C
CHECKED BY:	K.R.B
APPROVED BY:	J.P.W.


PROJECT NO: 13-016B

CONTRACT NO:

SHEET NO: **K2.1**

KITCHEN ENLARGED
PLANS

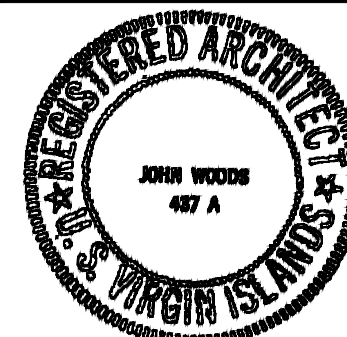

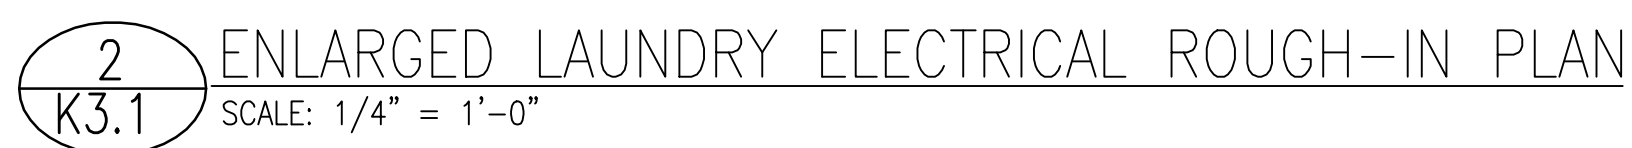[illegible]

CONSULTANTS

 **Jaredian Design Group**
Architects, Engineers, Construction Managers

No.33 Dronningens Gade - Queen's Quarter
Post Office Box 6218
St. Thomas, U.S. Virgin Islands 00804
telephone: 340.777.1600 fax: 340.777.1600
e-mail: jaredian2@vipowernet.net

THESE PLANS AND THE DESIGNS CONTAINED HEREIN ARE THE SOLE PROPERTY OF JAREDIAN DESIGN GROUP. THESE PLANS NOT BE REPRODUCED WITHOUT THE WRITTEN PERMISSION OF JAREDIAN DESIGN GROUP. UNAUTHORIZED USE SHALL INVITE A CLAIM FOR COMPENSATION. THE USE BY ANY PERSON OR FIRM THESE PLANS OR ANY PART THEREOF SHALL NOT IN ANY WAY SUBJECT JAREDIAN DESIGN GROUP TO ANY COST OR DAMAGES FOR ANY ERROR OR OMISSION CONTAINED THEREIN.

ELDRA SHULTERBRANDT ANNEX
LONG TERM HEALTH CARE
REHABILITATION FACILITY
PARCEL 6A ANNA'S RETREAT
ST. THOMAS, U.S.V.I

DATE: 6-4-14

DRAWN BY: L.C

CHECKED BY: K.R.B


APPROVED BY: J.P.W.

PROJECT NO: 13-016B

CONTRACT NO.:

SHEET NO: **K3.1**

ELECTRICAL ROUGH-IN PLAN

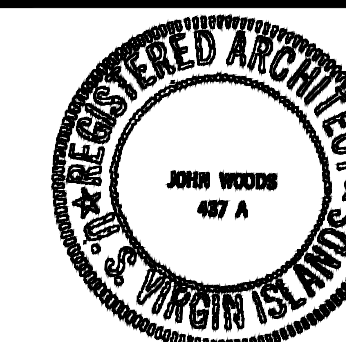

[illegible]





CONSULTANTS

THESE PLANS AND THE DESIGNS CONTAINED HEREIN ARE THE SOLE PROPERTY OF JAREDIAN DESIGN GROUP. THESE PLANS MAY NOT BE REPRODUCED WITHOUT THE WRITTEN PERMISSION OF JAREDIAN DESIGN GROUP. UNAUTHORIZED USE SHALL INVOLVE A CLAIM FOR COMPENSATION. THE USE BY ANY PERSON OR FIRM OF THESE PLANS OR ANY PART THEREOF SHALL NOT IN ANY WAY SUBJECT JAREDIAN DESIGN GROUP TO ANY COST OR DAMAGES FOR ANY ERROR OR OMISSION CONTAINED THEREIN.

PROJECT NO: 13-016B

CONTRACT NO:

A circular professional seal for John Woods, a Registered Architect. The outer ring contains the text "REGISTERED ARCHITECT" at the top and "VIRGIN ISLANDS" at the bottom, separated by two stars. The center of the seal contains the name "JOHN WOODS" and the number "457 A".

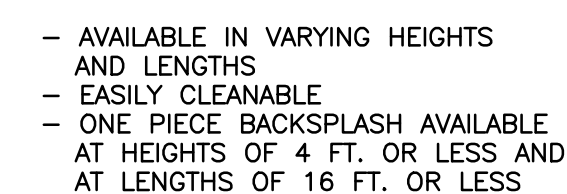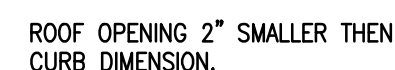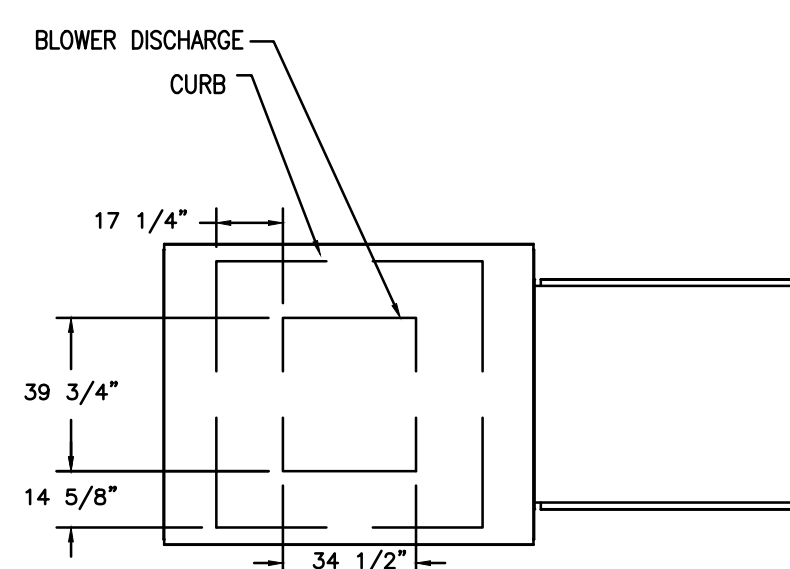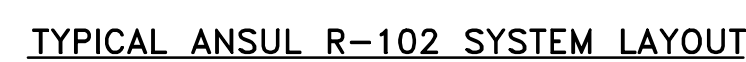[illegible][illegible][illegible]

 **Jaredian Design Group**
Architects, Engineers, Construction Management

No.33 Dronningens Gade - Queen's Quarter
Post Office Box 6218
St. Thomas, U.S. Virgin Islands 00804
telephone: 340.777.1600 fax: 340.777.1601
e-mail: jaredian2@vipowernet.net

THESE PLANS AND THE DESIGNS CONTAINED HEREIN ARE THE SOLE PROPERTY OF JAREDIAN DESIGN GROUP. THESE PLANS NOT BE REPRODUCED WITHOUT THE WRITTEN PERMISSION OF JAREDIAN DESIGN GROUP. UNAUTHORIZED USE SHALL IN VITE CLAIM FOR COMPENSATION. THE USE BY ANY PERSON OR FIRM THESE PLANS OR ANY PART THEREOF SHALL NOT IN ANY WAY SUBJECT JAREDIAN DESIGN GROUP TO ANY COST OR DAMAGES FOR ANY ERROR OR OMISSION CONTAINED THEREIN.

ELDRA SHULTERBRANDT ANNEX
LONG TERM HEALTH CARE
REHABILITATION FACILITY
PARCEL 6A ANNA'S RETREAT
ST. THOMAS, U.S.V.I


DATE:	6-4-14
DRAWN BY:	L.C
CHECKED BY:	K.R.B
APPROVED BY:	J.P.W.



PROJECT NO: 13-016B

CONTRACT NO:

SHEET NO: **K4.2**

KITCHEN HOOD PLAN #2

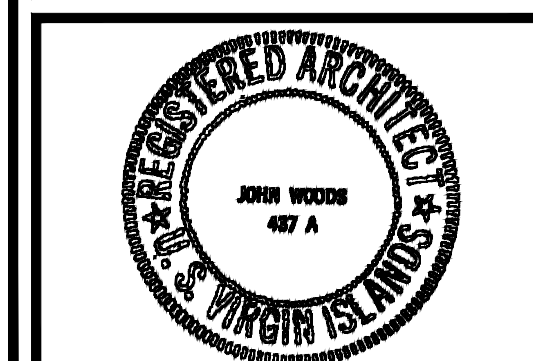

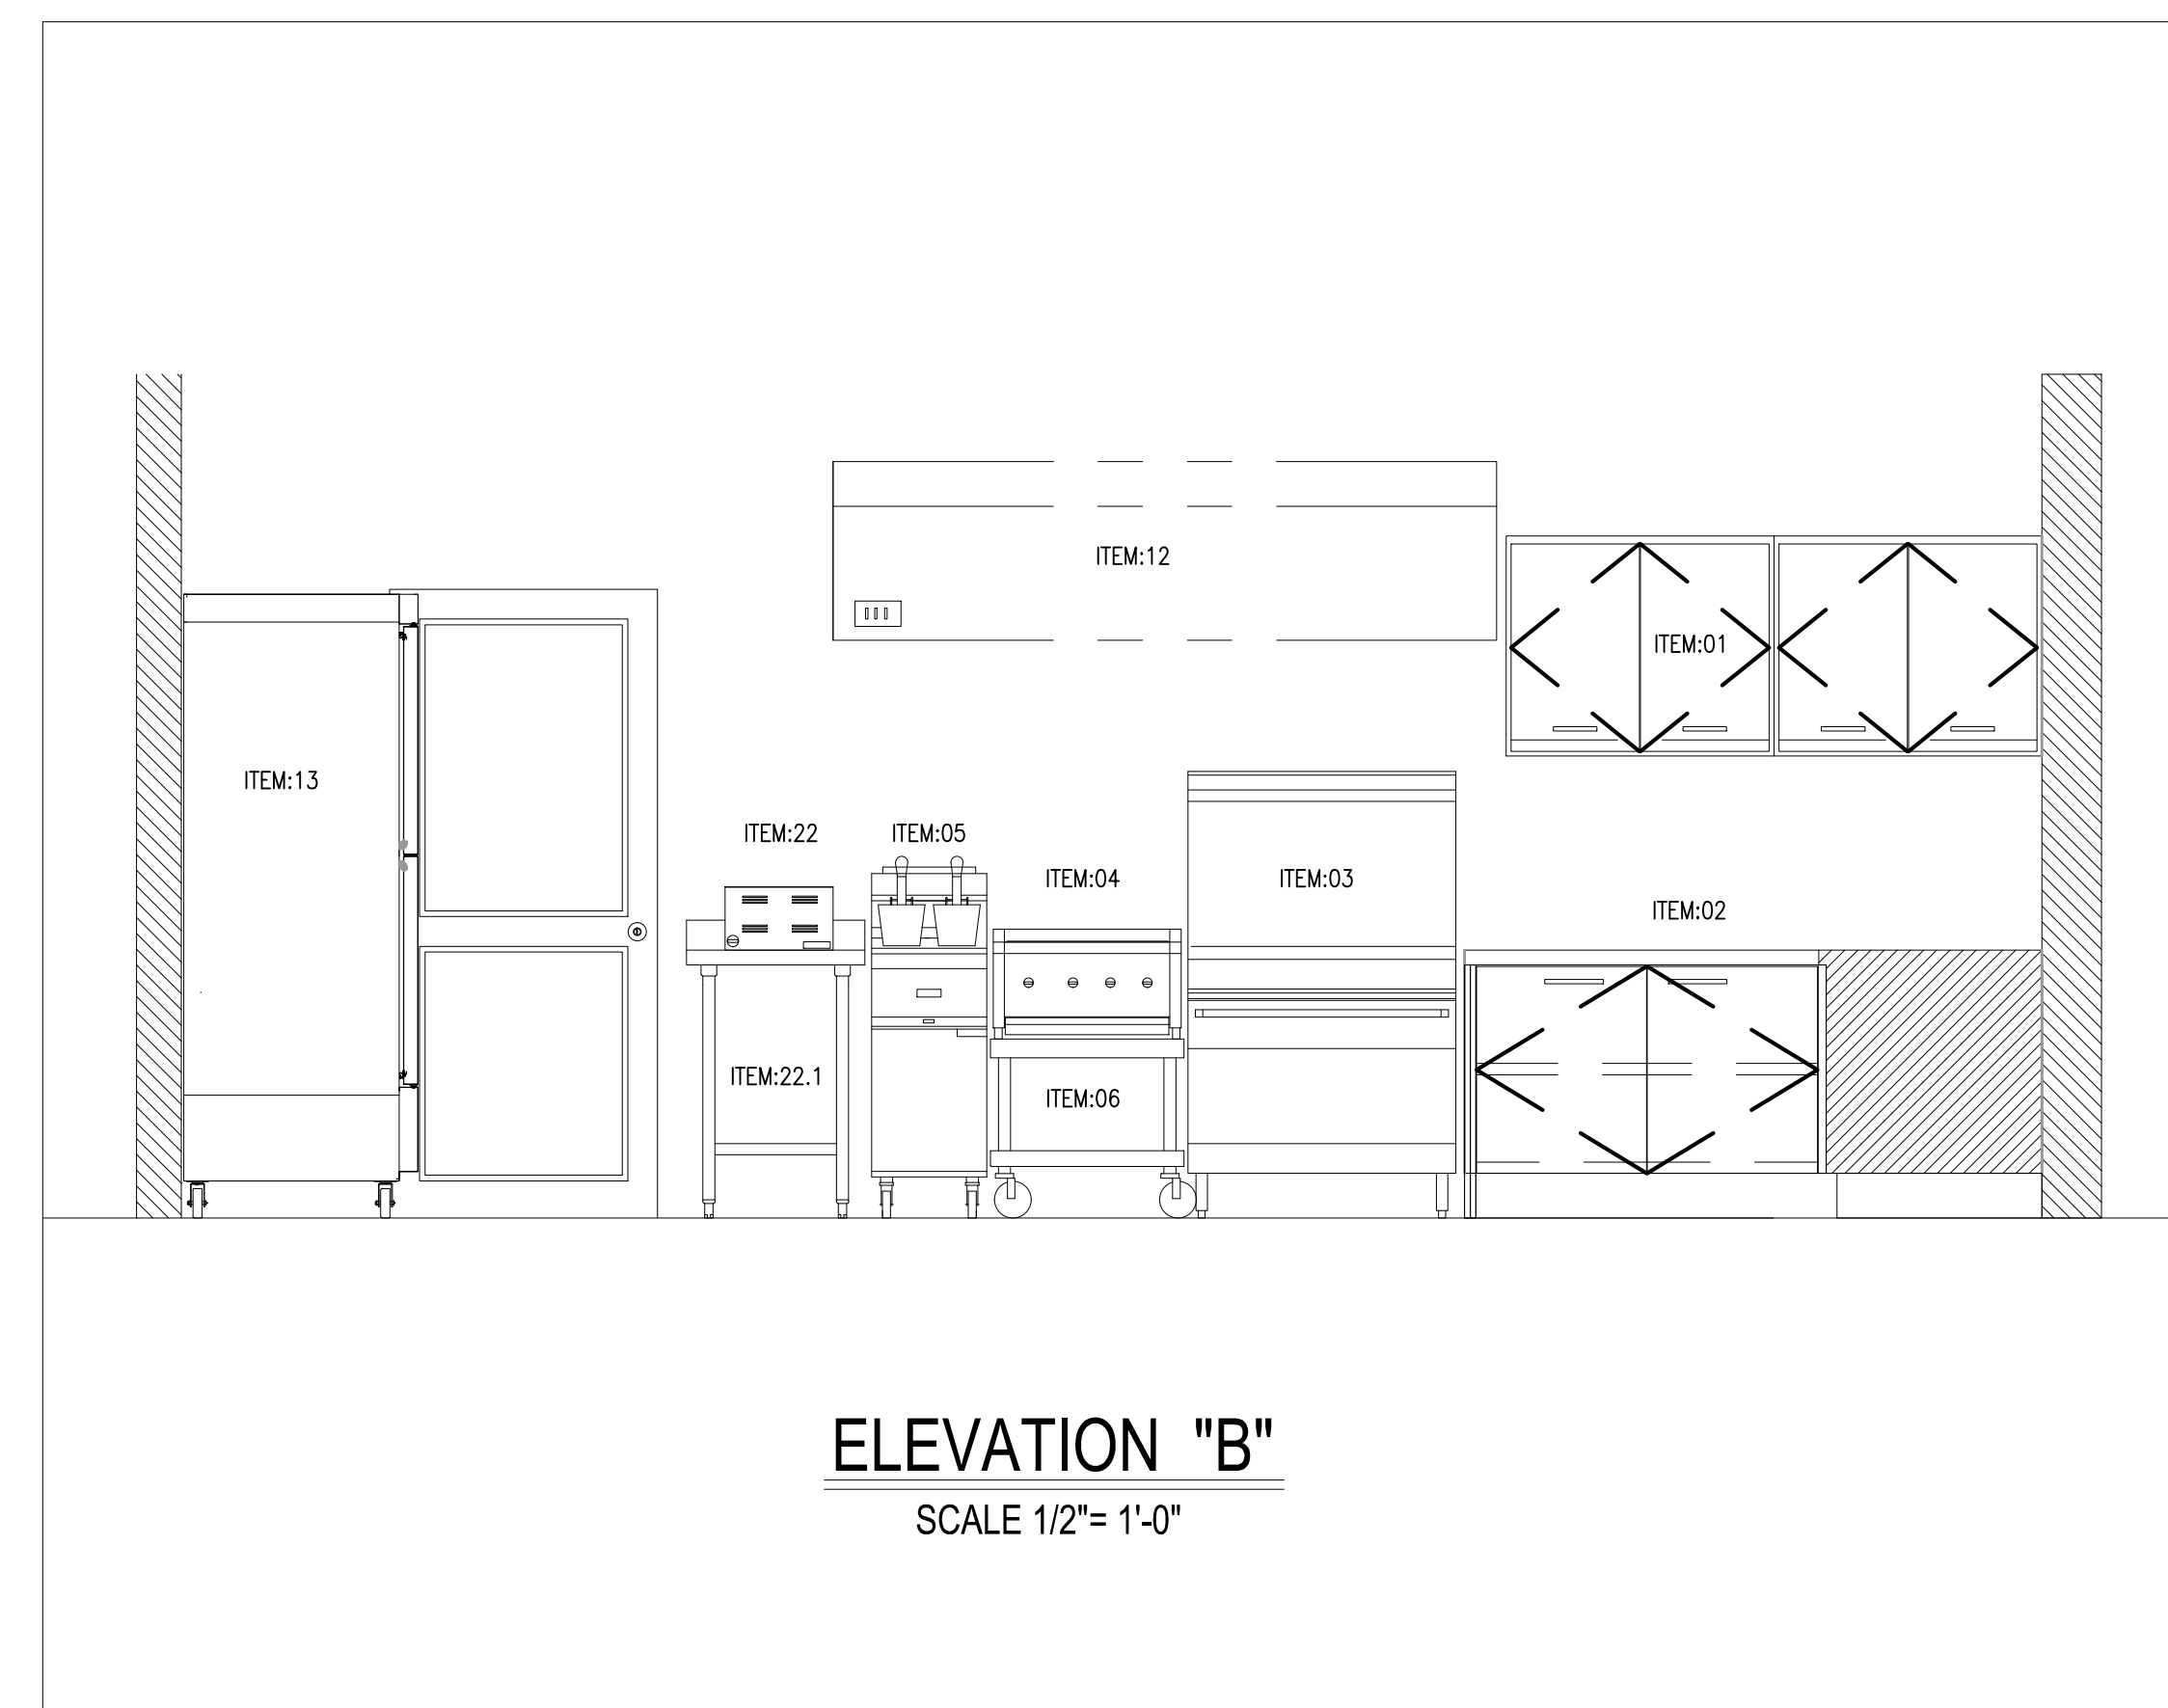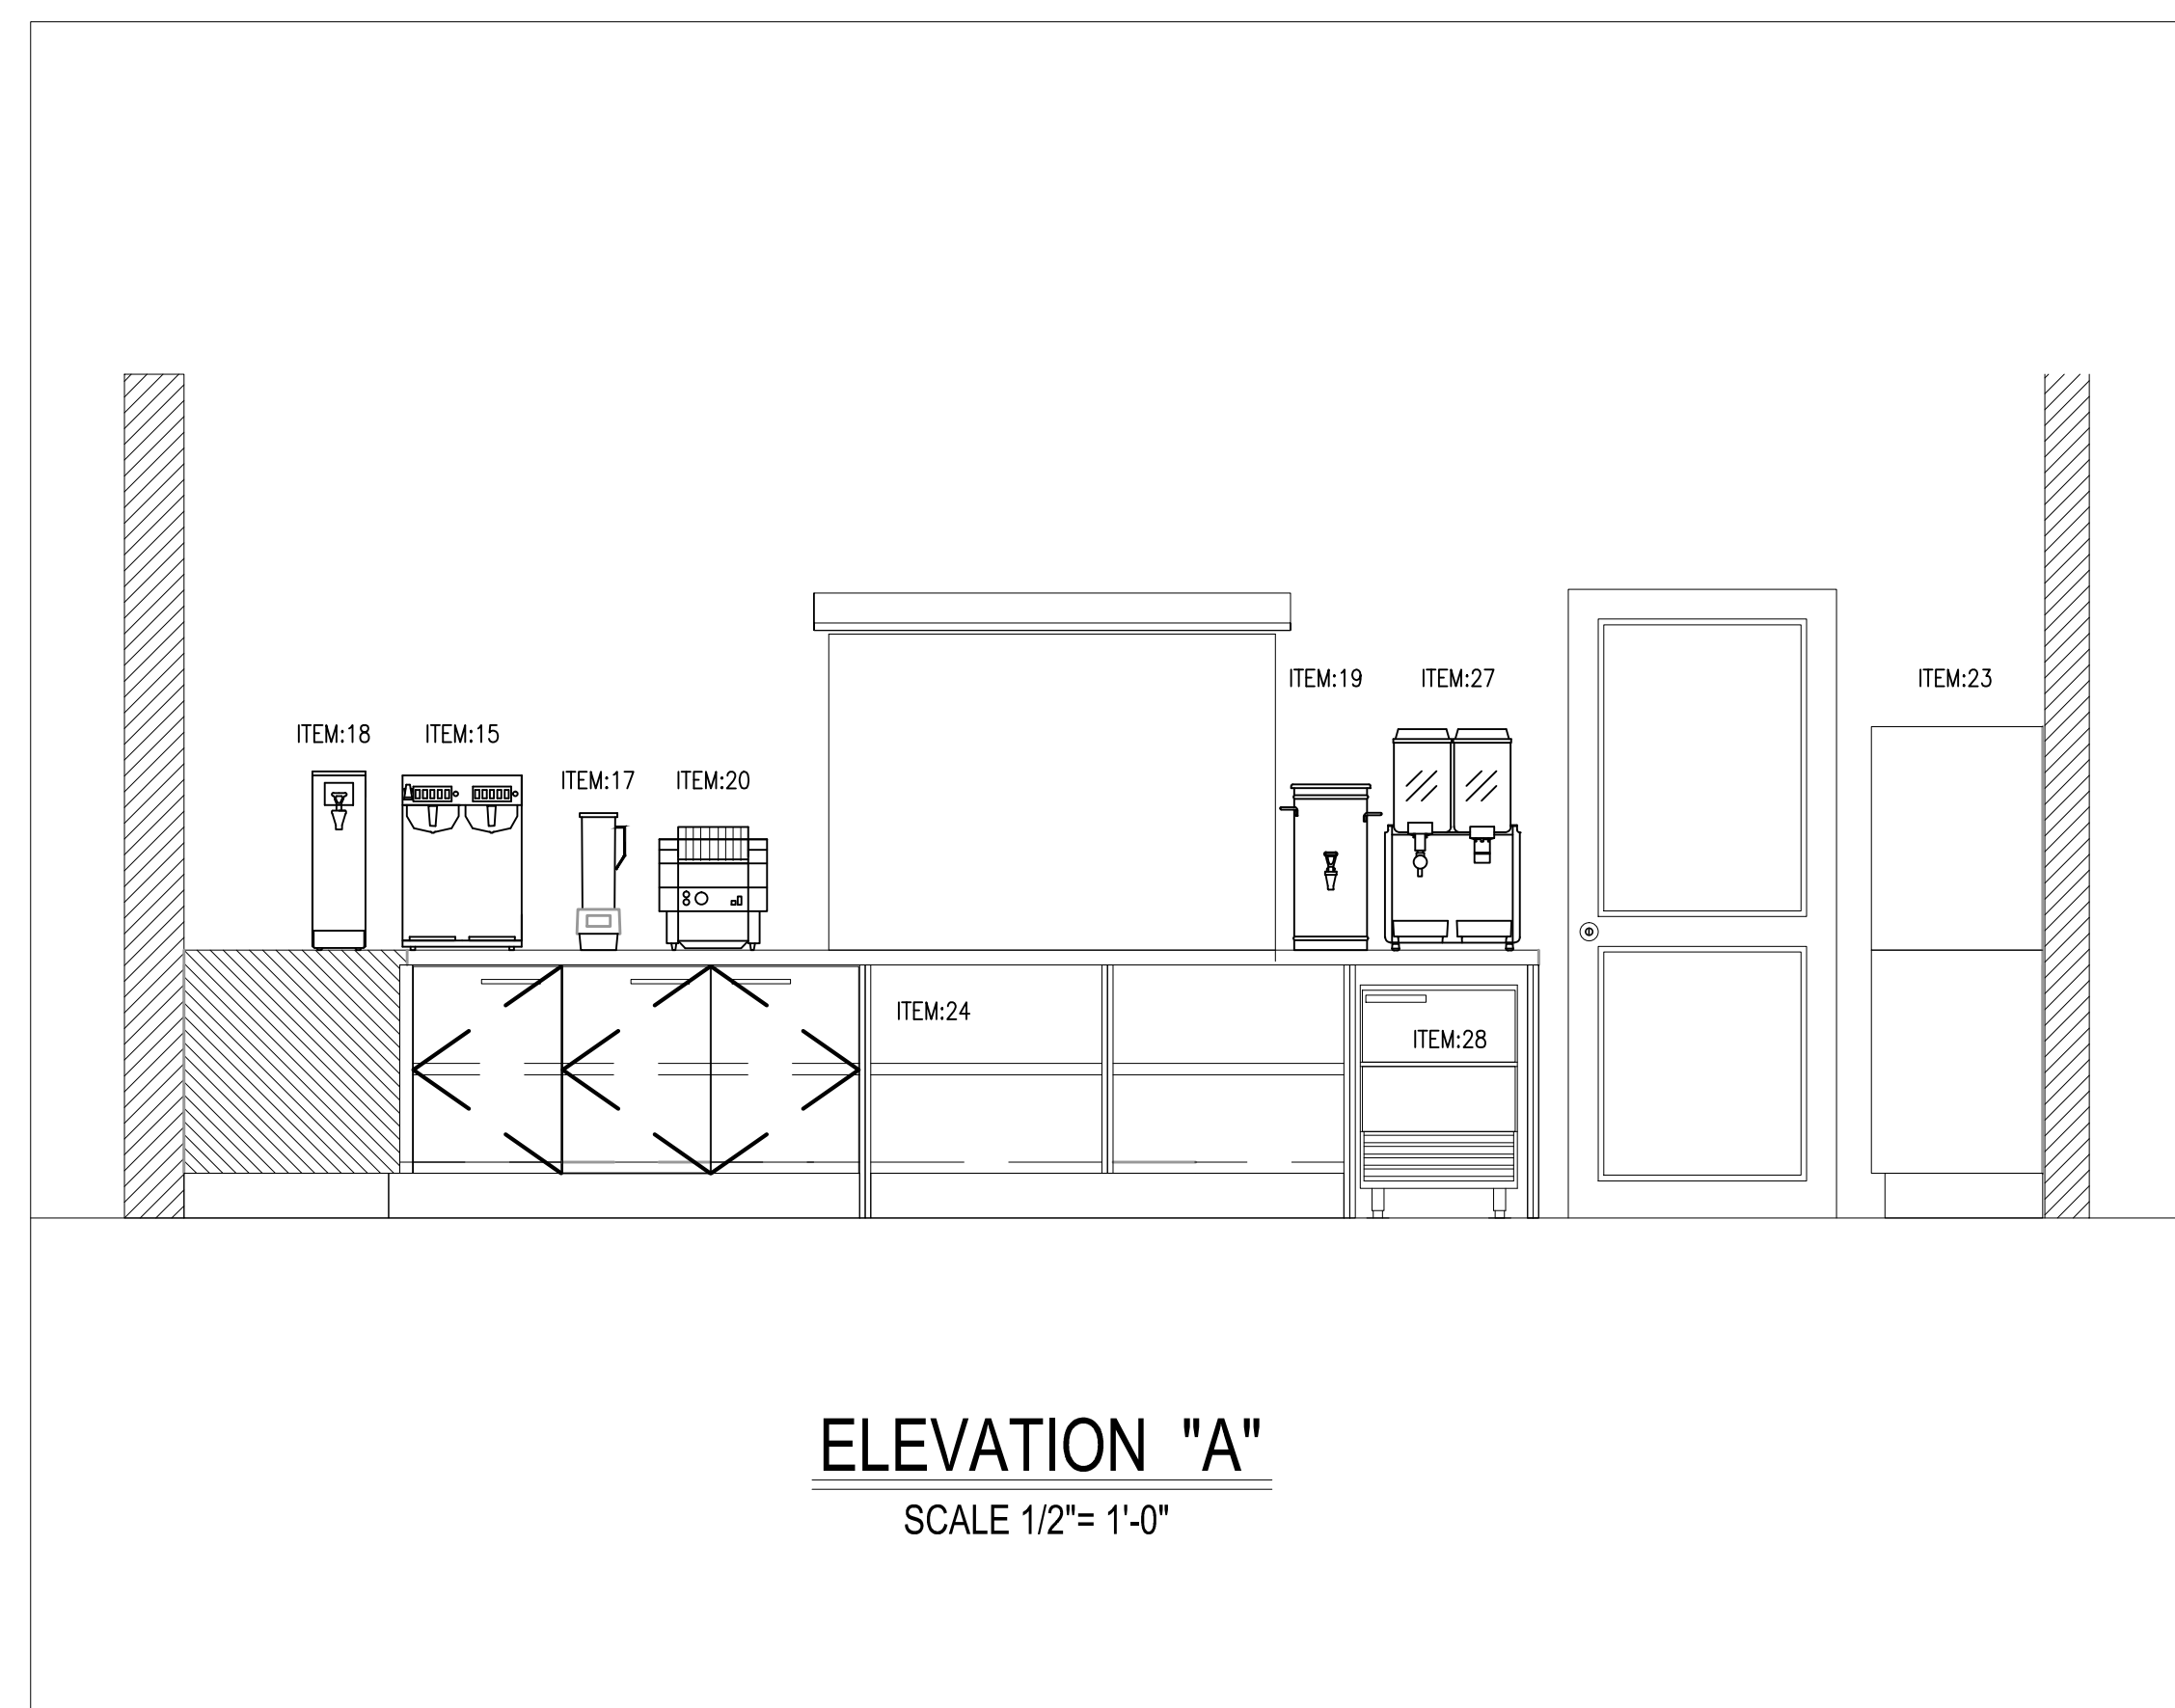[illegible][illegible]

 **Jaredian Design Group**
Architects, Engineers, Construction Management

No.33 Dronningens Gade - Queen's Quarter
Post Office Box 6218
St. Thomas, U.S. Virgin Islands 00804
telephone: 340.777.1600 fax: 340.777.1600
e-mail: jaredian2@vip.power.net

THESE PLANS AND THE DESIGNS CONTAINED HEREIN ARE THE SOLE PROPERTY OF JAREDIAN DESIGN GROUP. THESE PLANS NOT BE REPRODUCED WITHOUT THE WRITTEN PERMISSION OF JAREDIAN DESIGN GROUP. UNAUTHORIZED USE SHALL INVOKE A CLAIM FOR COMPENSATION. THE USE BY ANY PERSON OR FIRM THESE PLANS OR ANY PART THEREOF SHALL NOT IN ANY WAY SUBJECT JAREDIAN DESIGN GROUP TO ANY COST OR DAMAGES FOR ANY ERROR OR OMISSION CONTAINED THEREIN.


ELDRA SHULTERBRANDT ANNEX
LONG TERM HEALTH CARE
REHABILITATION FACILITY
PARCEL 6A ANNA'S RETREAT
ST. THOMAS, U.S.V.I


DATE:	6-4-14
DRAWN BY:	L.C
CHECKED BY:	K.R.B
APPROVED BY:	J.P.W.

PROJECT NO: 13-016B

CONTRACT NO:

SHEET NO:
K4.3
KITCHEN EQUIPMENT
ELEVATIONS

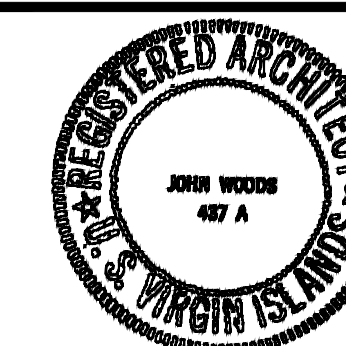

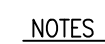


- 4
MO.2




CONSULTANTS

THESE PLANS AND THE DESIGNS CONTAINED HEREIN ARE THE SOLE PROPERTY OF JAREDIAN DESIGN GROUP. THESE PLANS MAY NOT BE REPRODUCED WITHOUT THE WRITTEN PERMISSION OF JAREDIAN DESIGN GROUP. UNAUTHORIZED USE SHALL INVITE A CLAIM FOR COMPENSATION. THE USE BY ANY PERSON OR FIRM OF THESE PLANS OR ANY PART THEREOF SHALL NOT IN ANY WAY SUBJECT JAREDIAN DESIGN GROUP TO ANY COST OR DAMAGES FOR ANY ERROR OR OMISSION CONTAINED THEREIN.

SHEET NO:	M0.2
MECHANICAL DETAILS	

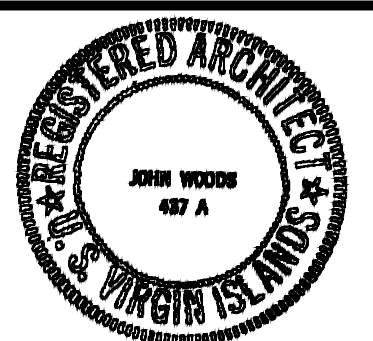

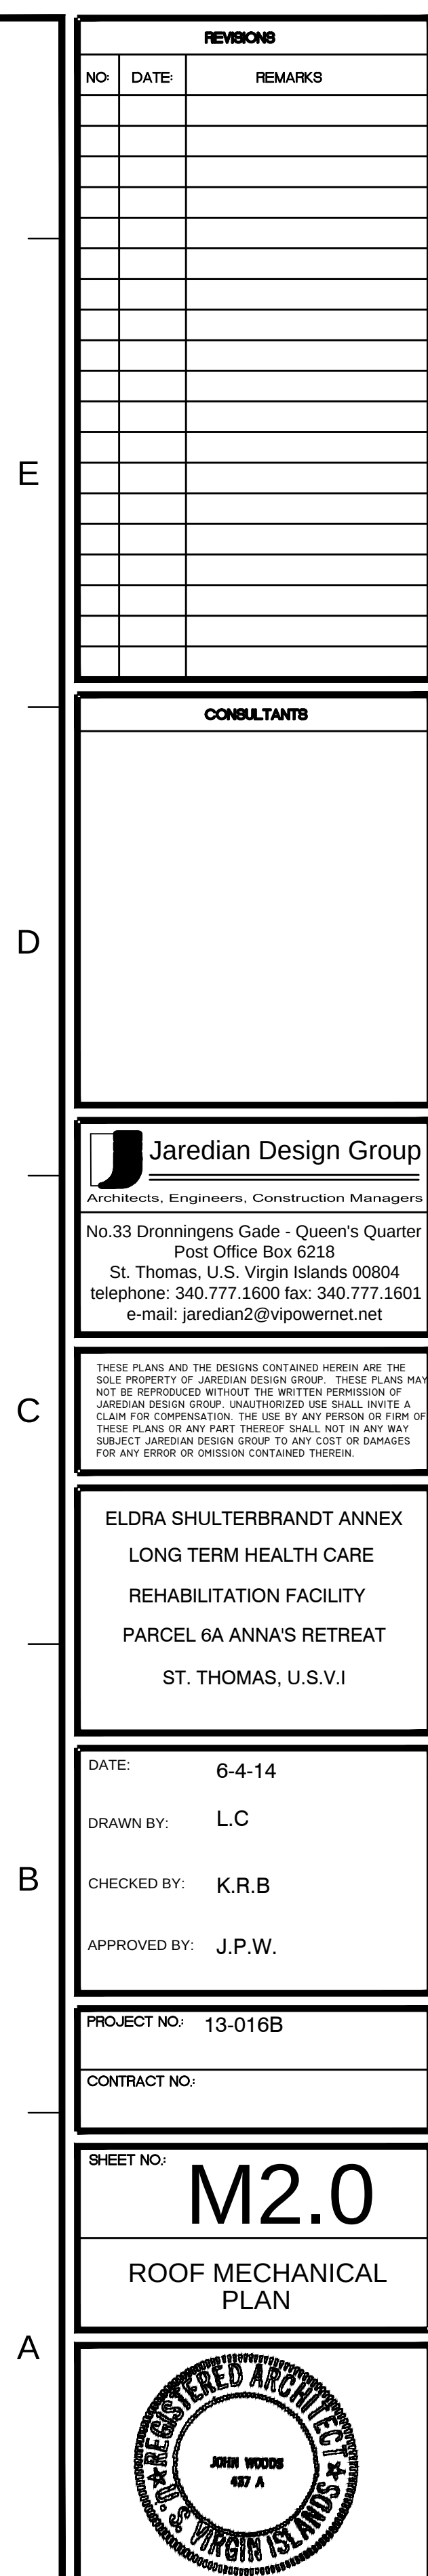[illegible]

CONSULTANTS

 **Jaredian Design Group**
Architects, Engineers, Construction Managers

No.33 Dronningens Gade - Queen's Quarter
Post Office Box 6218
St. Thomas, U.S. Virgin Islands 00804
telephone: 340.777.1600 fax: 340.777.1601
e-mail: jaredian2@vipowernet.net

THESE PLANS AND THE DESIGNS CONTAINED HEREIN ARE THE SOLE PROPERTY OF JAREDIAN DESIGN GROUP. THESE PLANS MAY NOT BE REPRODUCED WITHOUT THE WRITTEN PERMISSION OF JAREDIAN DESIGN GROUP. UNAUTHORIZED USE SHALL INVITE A CLAIM FOR COMPENSATION. THE USE BY ANY PERSON OR FIRM OF THESE PLANS OR ANY PART THEREOF SHALL NOT IN ANY WAY SUBJECT JAREDIAN DESIGN GROUP TO ANY COST OR DAMAGES FOR ANY ERROR OR OMISSION CONTAINED THEREIN.


ELDRA SHULTERBRANDT ANNEX
LONG TERM HEALTH CARE
REHABILITATION FACILITY
PARCEL 6A ANNA'S RETREAT
ST. THOMAS, U.S.V.I


DATE:	6-4-14
DRAWN BY:	L.C
CHECKED BY:	K.R.B
APPROVED BY:	J.P.W.

PROJECT NO: 13-016B
CONTRACT NO:


SHEET NO: **M2.0**

**ROOF MECHANICAL
PLAN**

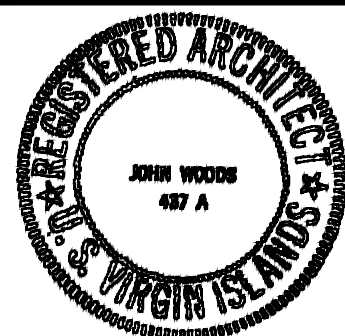

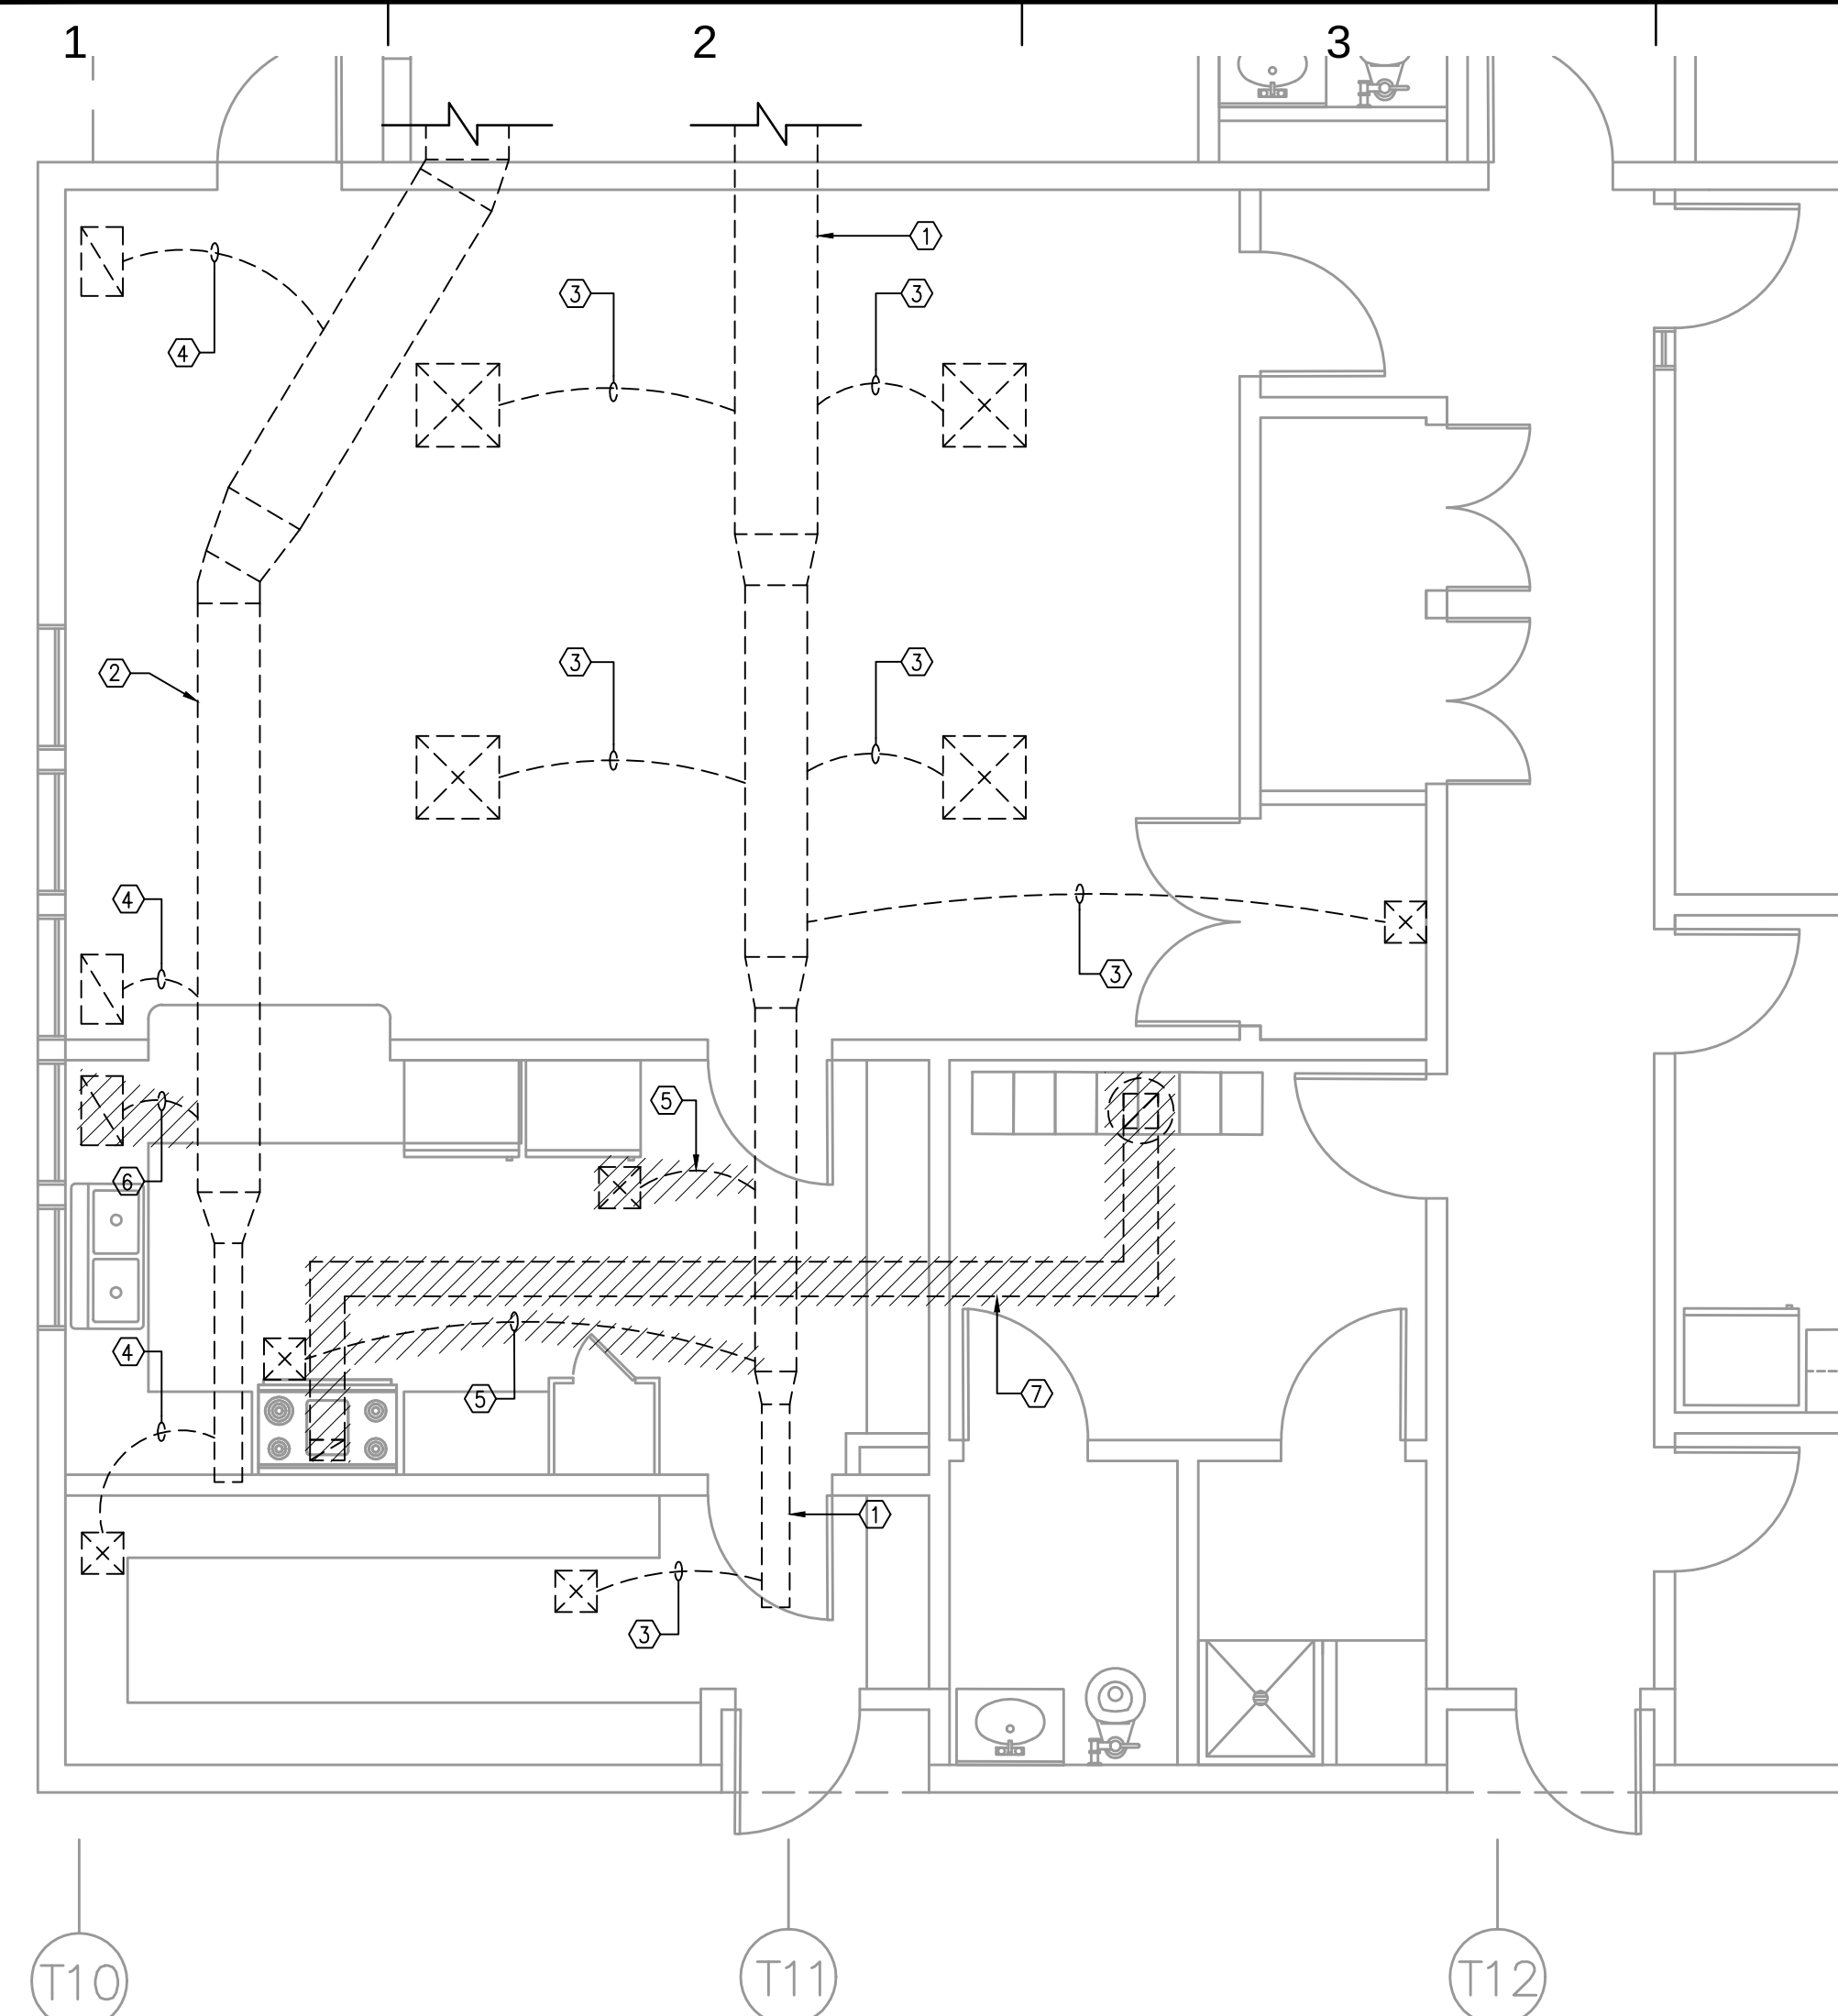

1
M2.1 ENLARGED KITCHEN DEMOLITION MECHANICAL PLAN
SCALE: 1/4" = 1'-0"

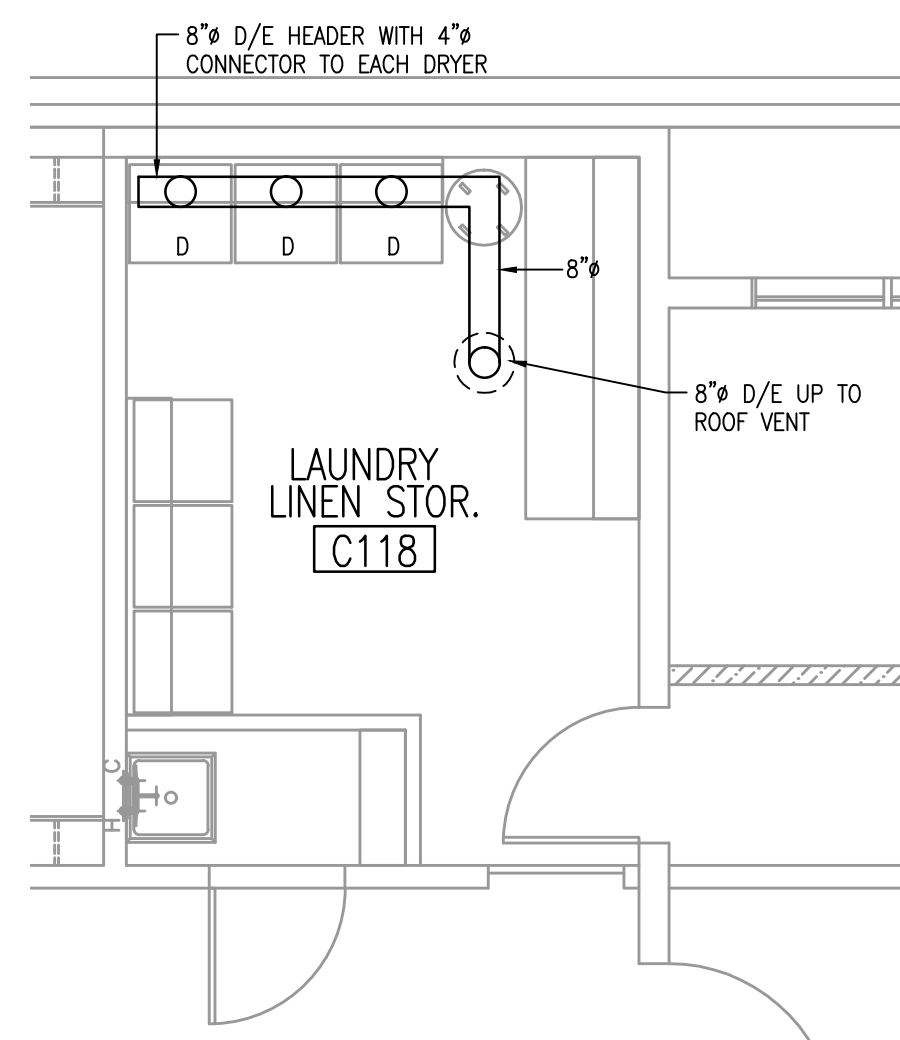


3
M2.1

ENLARGED LAUNDRY MECHANICAL PLAN

SCALE: 1/4" = 1'-0"

- ## KEY NOTES
- ① EXISTING SUPPLY AIR DUCT TO REMAIN.
 - ② EXISTING RETURN AIR DUCT TO REMAIN.
 - ③ EXISTING BRANCH SUPPLY AIR DUCT AND ASSOCIATED CEILING AIR DIFFUSER TO REMAIN. AIR BALANCE TO CFM SHOWN.
 - ④ EXISTING BRANCH RETURN AIR DUCT AND ASSOCIATED CEILING AIR GRILLE TO REMAIN. AIR BALANCE TO CFM SHOWN.
 - ⑤ EXISTING BRANCH SUPPLY AIR DUCT AND ASSOCIATED CEILING AIR DIFFUSER TO BE REMOVED.
 - ⑥ EXISTING BRANCH RETURN AIR DUCT AND ASSOCIATED CEILING AIR DIFFUSER TO BE REMOVED.
 - ⑦ EXISTING EXHAUST AIR DUCT AND ASSOCIATED ROOF FAN TO BE REMOVED.
 - ⑧ NEW KITCHEN HOOD AND FIRE SUPPRESSION SYSTEM. REFER TO KITCHEN DRAWINGS.
 - ⑨ KITCHEN EXHAUST AIR DUCT CONNECTION TO HOOD COLLAR.
 - ⑩ KITCHEN MAKE UP AIR DUCT CONNECTION TO HOOD COLLAR(S).
 - ⑪ KITCHEN EXHAUST DUCT WITH FIREPROOF DUCT WRAP FIBER BLANKET INSULATION.
 - ⑫ REMOTE FIRE SUPPRESSION SYSTEM MANUAL PULL STATION.

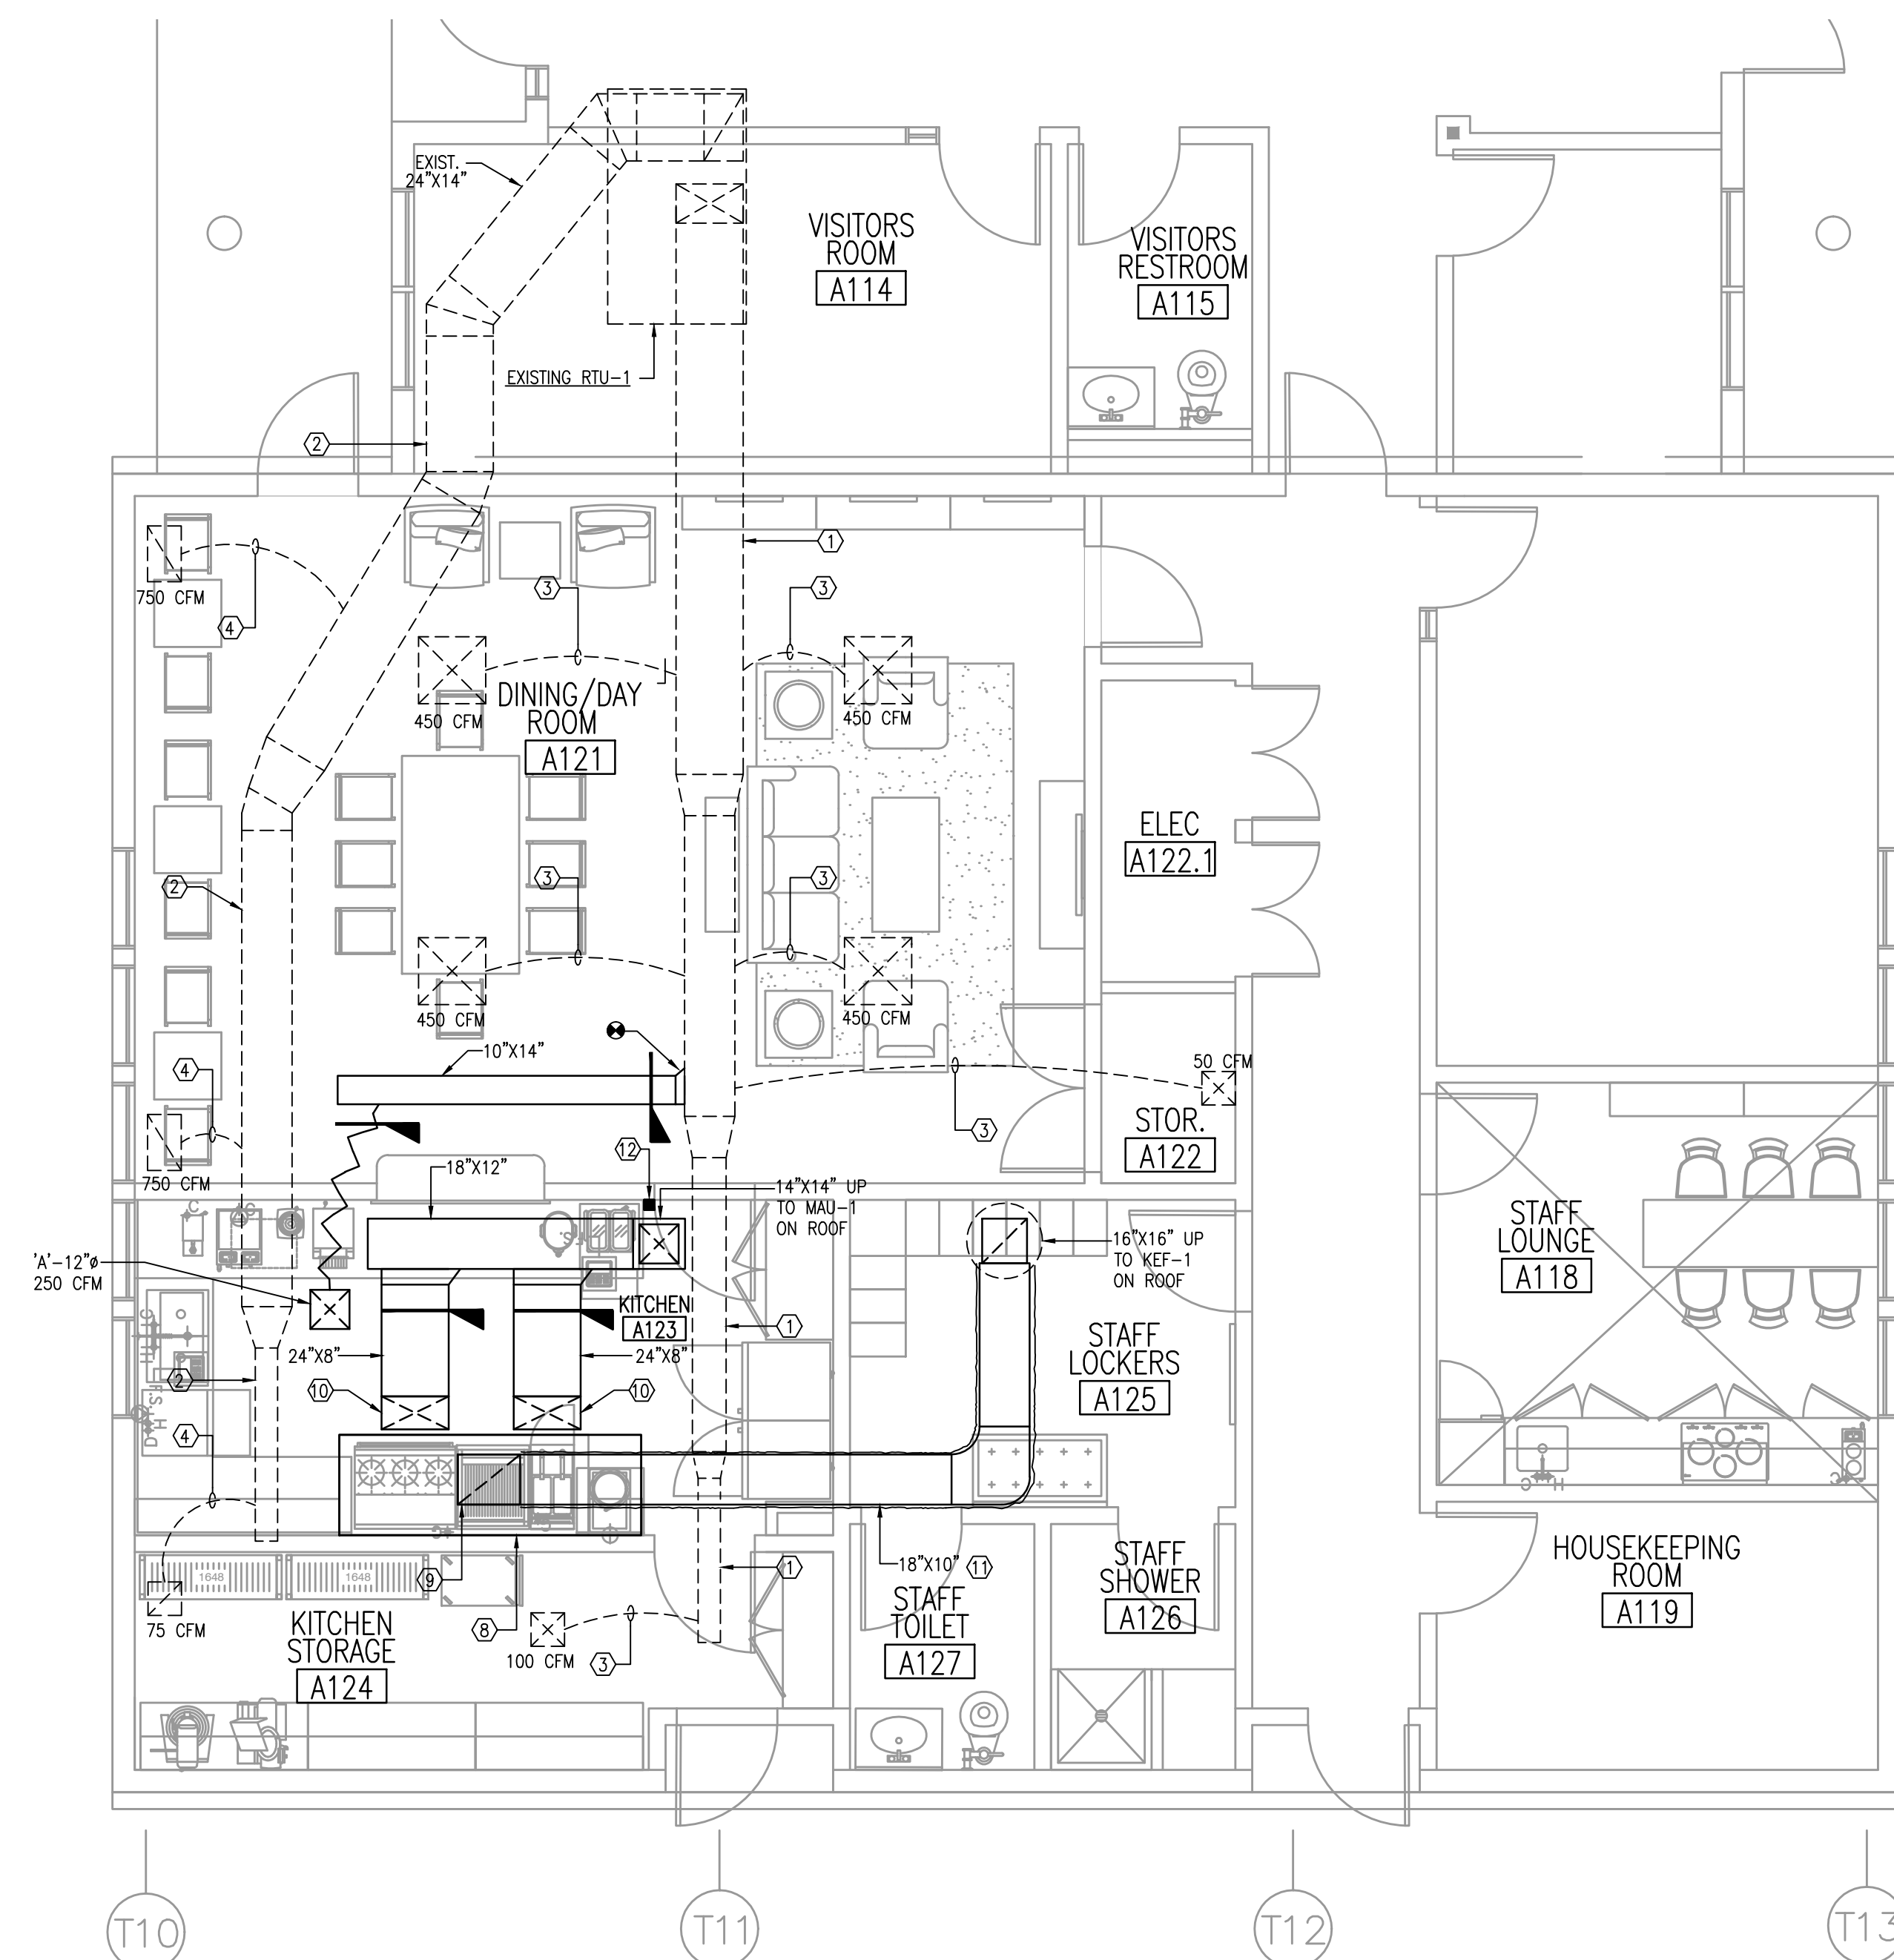

2
M2.1

ENLARGED KITCHEN MECHANICAL PLAN

SCALE: 1/4" = 1'-0"

[illegible][illegible]

 **Jaredian Design Group**
Architects, Engineers, Construction Managers

No.33 Dronningens Gade - Queen's Quay
Post Office Box 6218
St. Thomas, U.S. Virgin Islands 00804
telephone: 340.777.1600 fax: 340.777.1601
e-mail: jaredian2@vipowernet.net


THESE PLANS AND THE DESIGNS CONTAINED HEREIN ARE THE SOLE PROPERTY OF JAREDIAN DESIGN GROUP. THESE PLANS ARE NOT TO BE REPRODUCED WITHOUT THE WRITTEN PERMISSION OF JAREDIAN DESIGN GROUP. UNAUTHORIZED USE SHALL INVIOLATE ANY CLAIM FOR COMPENSATION. THE USE BY ANY PERSON OR FIRM OF THESE PLANS OR ANY PART THEREOF SHALL NOT IN ANY WAY SUBJECT JAREDIAN DESIGN GROUP TO ANY COST OR DAMAGES FOR ANY ERROR OR OMISSION CONTAINED THEREIN.

ELDRA SHULTERBRANDT ANNE
LONG TERM HEALTH CARE
REHABILITATION FACILITY
PARCEL 6A ANNA'S RETREAT
ST. THOMAS, U.S.V.I

DATE:	6-4-14
DRAWN BY:	L.C
CHECKED BY:	K.R.B
APPROVED BY:	J.P.W.

PROJECT NO:	13-016B
CONTRACT NO:	

SHEET NO:
M2.1
MECHANICAL
ENLARGED PLANS

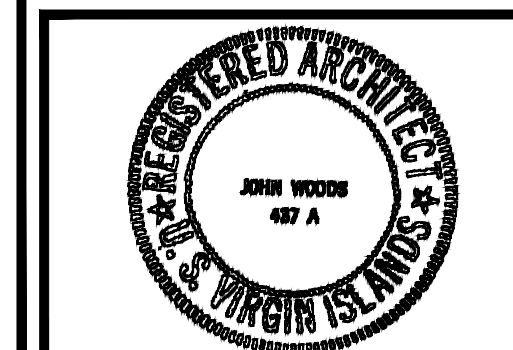

[illegible][illegible]

 **Jaredian Design Group**
Architects, Engineers, Construction Managers

No.33 Dronningens Gade - Queen's Quarter
Post Office Box 6218
St. Thomas, U.S. Virgin Islands 00804
telephone: 340.777.1600 fax: 340.777.1601
e-mail: jaredian2@vipowernet.net

THESE PLANS AND THE DESIGNS CONTAINED HEREIN ARE THE SOLE PROPERTY OF JAREDIAN DESIGN GROUP. THESE PLANS MAY NOT BE REPRODUCED WITHOUT THE WRITTEN PERMISSION OF JAREDIAN DESIGN GROUP. UNAUTHORIZED USE SHALL INVITE A CLAIM FOR COMPENSATION. THE USE BY ANY PERSON OR FIRM OF THESE PLANS OR ANY PART THEREOF SHALL NOT IN ANY WAY SUBJECT JAREDIAN DESIGN GROUP TO ANY COST OR DAMAGES FOR ANY ERROR OR OMISSION CONTAINED THEREIN.

ELDRA SHULTERBRANDT ANNEX
LONG TERM HEALTH CARE
REHABILITATION FACILITY
PARCEL 6A ANNA'S RETREAT
ST. THOMAS, U.S.V.I

DATE: 6-4-14

DRAWN BY: L.C

CHECKED BY: K.R.B


APPROVED BY: J.P.W.

PROJECT NO: 13-016B

CONTRACT NO:

SHEET NO: **P0.1**

**PLUMBING NOTES
& LEGEND**

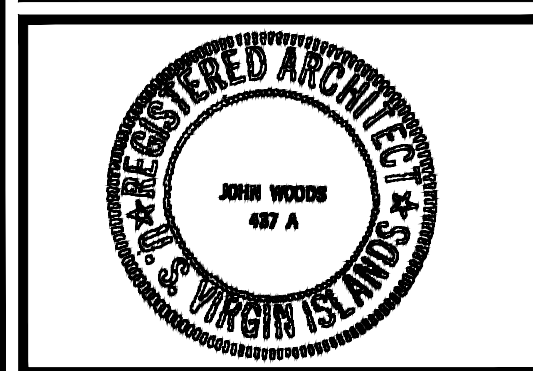


PLUMBING GENERAL NOTES

1. PROVIDE ALL PLUMBING ITEMS INDICATED ON THE DRAWINGS, DESCRIBED HEREIN OR OTHERWISE REQUIRED FOR A COMPLETE AND PROPER INSTALLATION, INCLUDING:
 - A. PLUMBING FIXTURES, FITTINGS AND EQUIPMENT.
 - B. HOT AND COLD WATER SYSTEMS.
 - C. DRAIN WASTE AND VENT PIPING SYSTEMS.
 - D. INDIRECT WASTE PIPING, INCLUDING GALLS, VALVES, TRAPS, PIPING AND ACCESSORIES FOR ALL KITCHEN EQUIPMENT. SIZE PER EQUIPMENT REQUIREMENTS.
2. COMPLY WITH ALL APPLICABLE CODES, STANDARDS AND ORDINANCES, INCLUDING REQUIREMENTS OF INTERNATIONAL PLUMBING AND FUEL GAS AND AMENDMENTS.
3. THESE DRAWINGS AND SPECIFICATIONS REQUIRE A STANDARD DESIGN WHICH MUST BE VERIFIED OR MODIFIED FOR EACH APPLICATION. AS A MINIMUM, VERIFY ALL EQUIPMENT LOADS AND REQUIREMENTS, PIPE AND SERVICE SIZES, SITE CONDITIONS, LOCAL ORDINANCES AND CODES ETC.
4. COORDINATE WITH ALL TRADES AND VERIFY ALL EQUIPMENT ROUGH-IN ITEMS AND LOCATIONS WITH THE EQUIPMENT SUPPLIER OR CONTRACTOR. ALL RE-WORK AND CORRECTIONS REQUIRED DUE TO LACK OF COORDINATION SHALL BE THE CONTRACTOR'S RESPONSIBILITY, AND DONE AT NO COST TO THE OWNER.
5. SUBMIT SHOP DRAWINGS AND MATERIAL DATA SUBMITTALS FOR APPROVAL BEFORE INSTALLATION.
6. GREASE WASTE AND VENTS SHALL BE STANDARD WEIGHT
CAST IRON NO-HUB PER CISPI STANDARDS 301 AND 310, WITH STAINLESS STEEL ONE-PIECE NEOPRENE GASKETS. UNDER SLAB PIPING SHALL BE CAST IRON BELL AND MIGHT PIPING WITH NEOPRENE GASKETS OR A.B.I. "BEST" COUPLING, WHERE PERMITTED BY LOCAL AUTHORITY, APPROVED PVC OR ABS PLASTIC PIPE AND FITTINGS, PER ASTM D2661-89 OR D2665-89, MAY BE USED. ALL 3 COMPARTMENT SINKS, DISHWASHER MACHINE AND WORK TABLE WITH SINKS WASTE SHALL BE COPPER TUBE.
7. HOT AND COLD WATER AND INDIRECT WASTE PIPING: HARD-DRAWN COPPER ONE, TYPE "1", PER ASTM B88-88A, MADE UP WITH WROUGHT OR FORGED COPPER SWEAT FITTINGS. UNDER SLABS, TYPE "K" SOFT TEMPER COPPER TUBE WITHOUT JOINTS. SOLDER: LEAD-FREE, CANFIELD "100% WATERSAFE".
8. VALVES: USE PIPE SIZE VALVES, AS SHOWN BELOW:
 - A. GATE: MILWAUKEE 148 OR 149
 - B. CHECK: MILWAUKEE 509T OR 1509T
 - C. PRESSURE AND TEMPERATURE RELIEF VALVES: WATTS TYPE 100XL
9. FIXTURE TAILPIECES AND TRAPS FOR LAVATORIES AND SINKS SHALL BE BRASS TUBING, SEMI-CAST, OR CAST IRON; ALL BRASS TUBING SHALL BE 17 GAGE, CHROME PLATED.
10. ALL PIPE, HANGERS, CLAMPS AND CHANNELS SHALL BE ADEQUATELY SIZED TO CARRY PIPE LOADS AND PREVENT SAGGING.
11. INSULATE ALL HOT WATER PIPING WITH OWENS CORNING TYPE ASI/SSL-11 HEAVY DENSITY FIBER GLASS WITH ALL SERVICE JACKET; 1/2" FOR RUNOUTS UP TO 12"; 1" FOR OTHER PIPING 2" OR LESS IN DIAMETER. INSULATION SHALL HAVE A FLAME SPREAD RATINGS NOT TO EXCEED 25 AND A SMOKE DENSITY NOT TO EXCEED 50 WHEN TESTED IN ACCORDANCE WITH U.B.C. STANDARD 42-1.
12. UNLESS SHOWN OTHERWISE, PROVIDE UNIFORM PITCH OF AT LEAST 1/4 INCH PER FOOT FOR ALL HORIZONTAL DRAINAGE PIPING WITHIN THE BUILDING.
13. PROVIDE SHUT-OFF GATE VALVES AND UNIONS AT ALL WATER CONNECTIONS TO EQUIPMENT AND APPLIANCES. PROVIDE STOPS AND CHROME PLATED BRASS SUPPLIES AT ALL FIXTURES.
14. ISOLATE ALL DISSIMILAR METALS WITH "EPOC" DIELECTRIC UNIONS, EXCEPT FOR BRASS OR BRONZE VALVES WITH STEEL PIPE.
15. THOROUGHLY CLEAN ALL PIPING AND EQUIPMENT, REMOVING ALL DIRT, RUST, OIL AND PLASTER.
16. THE ENTIRE SYSTEM SHALL BE WARRANTED FOR A PERIOD OF ONE (1) YEAR BEGINNING WITH OWNER'S ACCEPTANCE OF THE WORK. ALL LABOR AND MATERIALS NECESSARY TO REPAIR OR REPLACE THE SYSTEM, OR PORTIONS THEREOF, DURING THAT TIME SHALL BE WARRANTED FOR A PERIOD OF ONE (1) YEAR FROM THE REPAIR OR REPLACEMENT.
17. PIPING SHALL BE IDENTIFIED AT LEAST EVERY 20 FT. WITH NAME AND FLOW DIRECTION WITH SNAP-ON PLASTIC PIPE MARKERS, ALL EQUIPMENT SHALL BE IDENTIFIED WITH ENGRAVED PLASTIC MARKERS.
18. GAS PIPING SHALL BE BLACK STEEL PIPE, OR GALVANIZED STEEL PIPE FOR PIPING EXPOSED TO THE WEATHER OR UNDERGROUND, SCHEDULE 40 ASTM 53 FOR PIPES UP TO 2" DIAMETER WITH STANDARD WEIGHT MELLEABLE THREADED FITTINGS ANSI B16.3, A 53 GRADE 2-1/2" DIAMETER AND LARGER WITH STANDARD WEIGHT BLACK STEEL WELDING FITTINGS ANSI 16.5.

PLUMBING LEGEND

	G	GAS LINE
	GW	GREASE WASTE
	SAN	EXISTING SANITARY
	SAN	SAN/WASTE ABOVE SLAB
	SAN	SAN/WASTE BELOW SLAB
	V	VENT LINE
	CD	CONDENSATE DRAIN LINE
	GV	GATE VALVE
	CW	COLD WATER LINE
	HW	HOT WATER LINE
	HWR	HOT WATER RETURN LINE
	V	VALVES
	CV	CHECK VALVE
		BUTTERFLY OR BALL VALVE
		PRESS & TEMP. RELIEF VALVE
	WHA	WATER HAMMER ARRESTOR
	CO	CLEAN-OUT PLUG
	WCO	WALL CLEAN-OUT
	GV	GAS VALVE
	FD	FLOOR DRAIN
	FCO	FLOOR CLEAN-OUT
	HD	HUB DRAIN
	FTD	FUNNEL TYPE FLOOR DRAIN
	FS	FLOOR SINK
	FT	FLOOR THROUGH
	CTE	CONNECT TO EXISTING
		FIELD VERIFY EXACT LOCATION.
	WH	HOSE BIBB WATER HYDRANT
		W/VACUUM BREAKER
	VTR	VENT THRU ROOF
	AP	ACCESS PANEL
	AHU	AIR HANDLING UNIT
	TH	THERMOMETER
	CO	CLEAN OUT
	WCO	WALL CLEAN OUT
	FCO	FLOOR CLEAN OUT
	COTO	CLEAN OUT TO GRADE
	TP	TRAP PRIMER (RESEALER)
	CIP	CAST IRON PIPE
	DIP	DUCTILE IRON PIPE
	UG	UNDER GROUND
	V	VENT
	HW	HOTWATER
	FL	FLOOR
	CW	COLDWATER
	SCW	SOFTER COLD WATER
	HWR	HOT WATER RETURN LINE
	AFF	ABOVE FINISH FLOOR

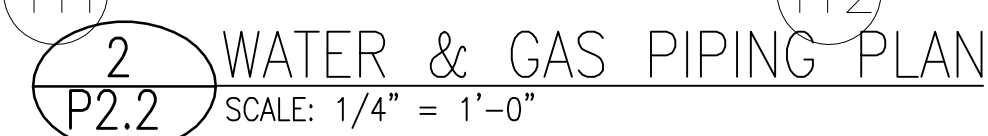

PLUMBING SCHEDULE		
ITEM NO	QTY	EQUIPMENT CATEGORY
P03	1	3/4" GAS CONN 191 MBTU + 18" AFF.
P04	1	3/4" GAS CONN 58 MBTU + 18" AFF.
P05	1	3/4" GAS CONN 90 MBTU + 18" AFF.
P09	1	1/2" HW. +18" AFF
P09A	1	1" I.WASTE TO FLOOR SINK
P10	1	1 1/2" CW.-HW. +18" AFF
P10A	1	1/2" WASTE +12" AFF
P15	1	1/2" CW. +48" AFF
P16	1	1/2" CW.-HW. +18" AFF
P16A	1	1 1/2" WASTE +12" AFF
P18	1	1/2" CW. +48" AFF
P28	1	1/2" CW. +18" AFF
P28A	1	1" I.WASTE TO FLOOR SINK
P30	3	3/4" GAS CONN 74 MBTU+18 AFF

CONTRACTOR SHALL REMOVE EXIST. WATER CLOSET
REINSTALL WITH NEW $\frac{3}{4}$ " Ø STAINLESS STEEL THREADED
RODS BOLTED THROUGH EXTERIOR MASONRY WALL,
ANCHORED WITH 3"X3" MINIMUM BEARING PLATE.
CONTRACTOR SHALL REMOVE EXISTING GYPSUM BELOW
WATER CLOSET CHANGE REPLACE WITH $\frac{3}{4}$ " PLYWOOD.
PLATE TO MATCH EXISTING

[illegible]

CONSULTANTS

 **Jaredian Design Group**
Architects, Engineers, Construction Managers

No.33 Dronningens Gade - Queen's Quarter
Post Office Box 6218
St. Thomas, U.S. Virgin Islands 00804
telephone: 340.777.1600 fax: 340.777.1601
e-mail: jaredian2@vipowernet.net

THESE PLANS AND THE DESIGNS CONTAINED HEREIN ARE THE SOLE PROPERTY OF JAREDIAN DESIGN GROUP. THESE PLANS MAY NOT BE REPRODUCED WITHOUT THE WRITTEN PERMISSION OF JAREDIAN DESIGN GROUP. UNAUTHORIZED USE SHALL INVITE A CLAIM FOR COMPENSATION. THE USE BY ANY PERSON OR FIRM OF THESE PLANS OR ANY PART THEREOF SHALL NOT IN ANY WAY SUBJECT JAREDIAN DESIGN GROUP TO ANY COST OR DAMAGES FOR ANY ERROR OR OMISSION CONTAINED THEREIN.

ELDRA SHULTERBRANDT ANNEX
LONG TERM HEALTH CARE
REHABILITATION FACILITY
PARCEL 6A ANNA'S RETREAT
ST. THOMAS, U.S.V.I

DATE: 6-4-14

DRAWN BY: L.C


CHECKED BY: K.R.B


APPROVED BY: J.P.W.

PROJECT NO: 13-016B


CONTRACT NO:

SHEET NO.:
P2.2
PLUMBING ENLARGED
PLANS #2

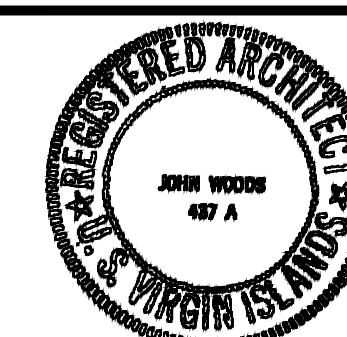


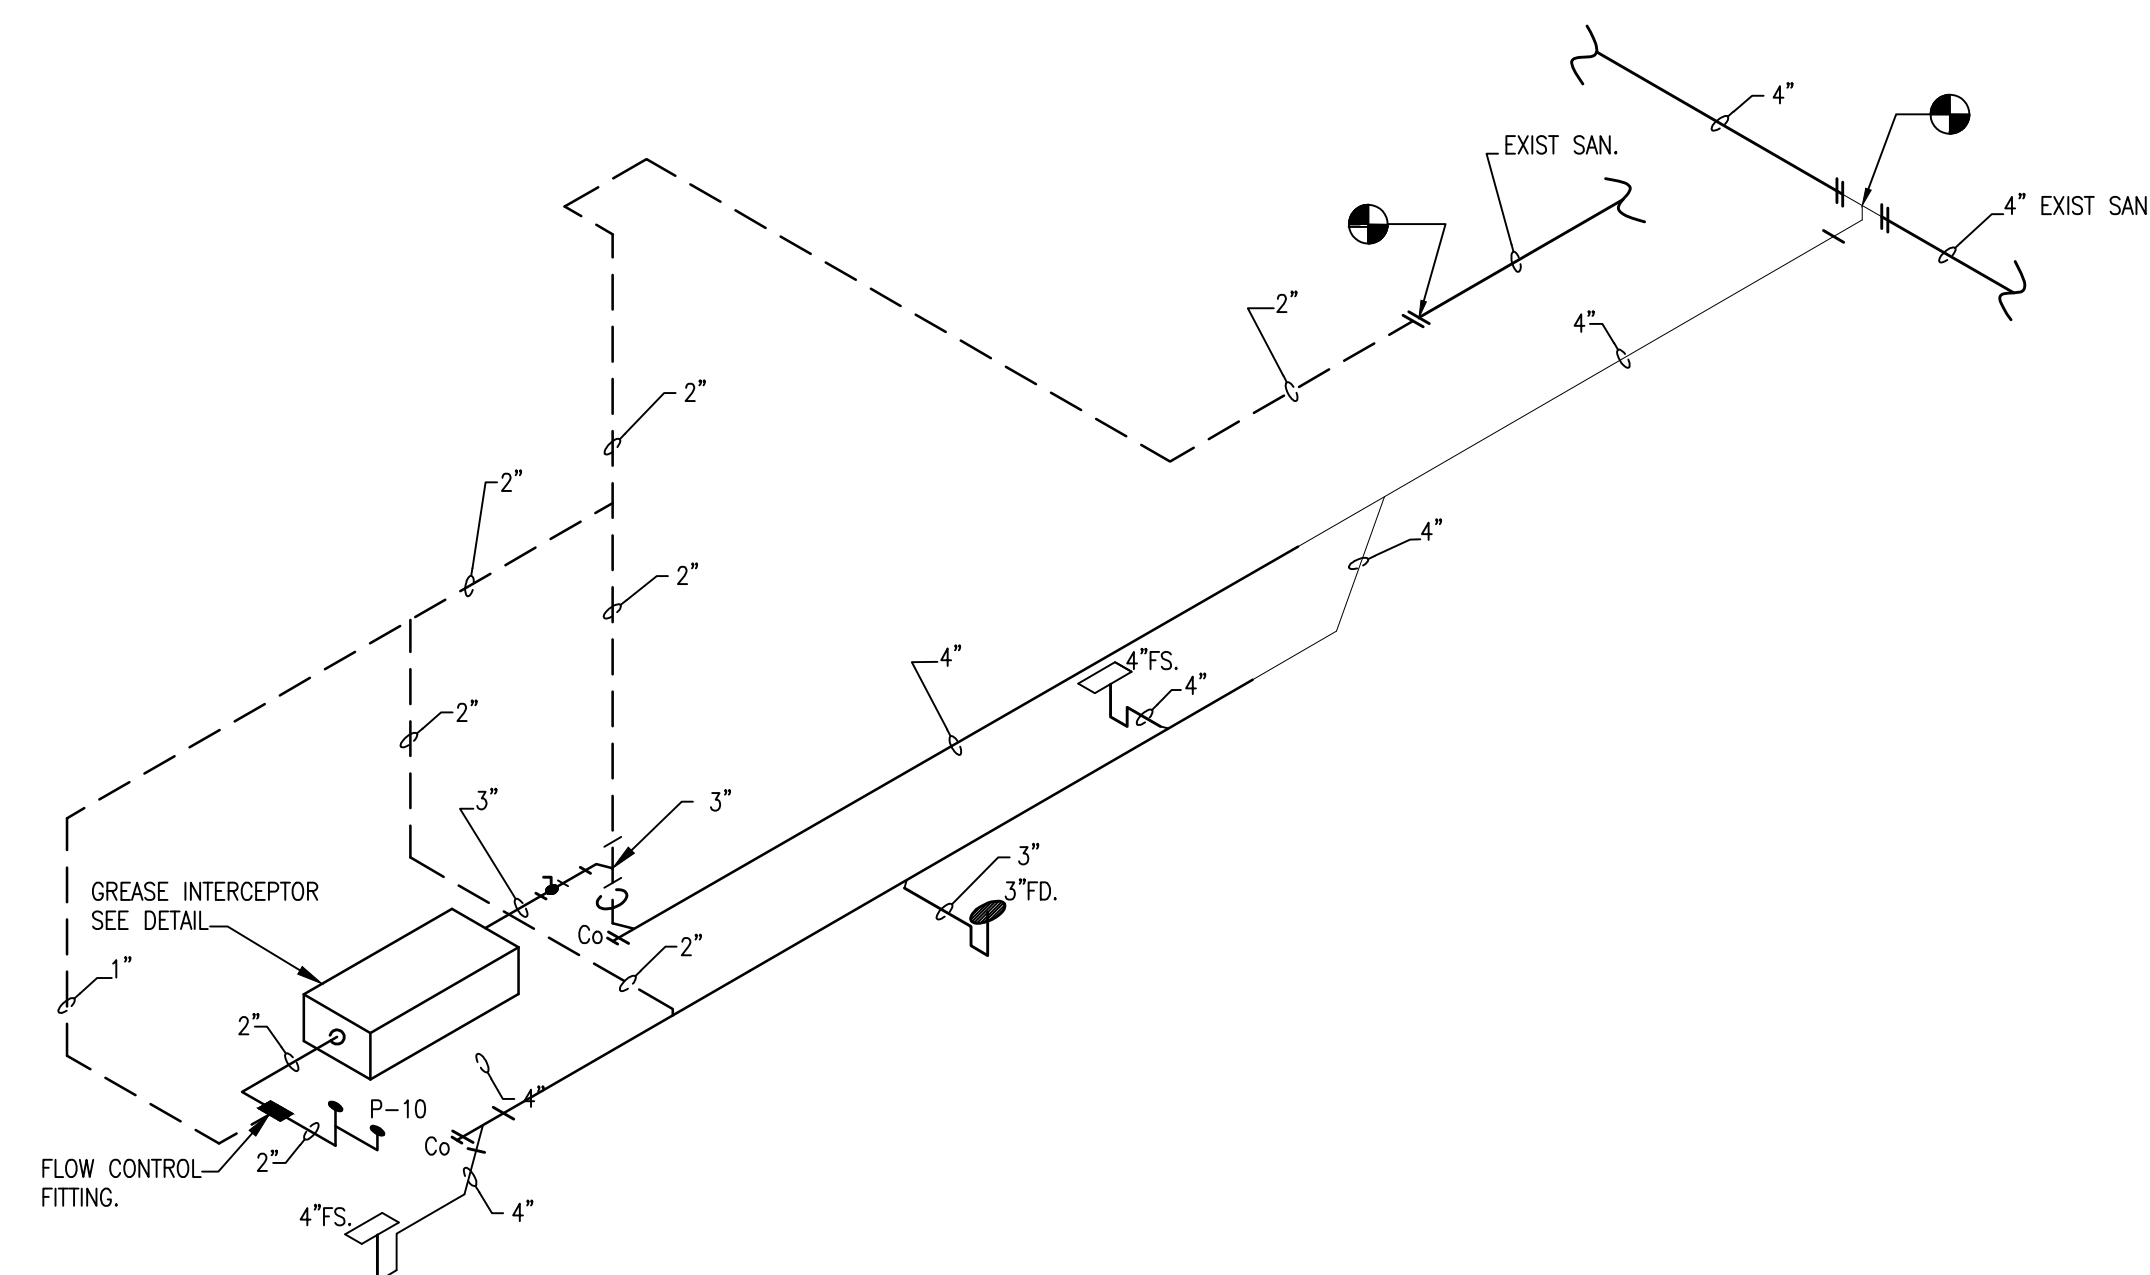


1 WASTE PIPING ISOMETRIC
P3.1 N.T.S

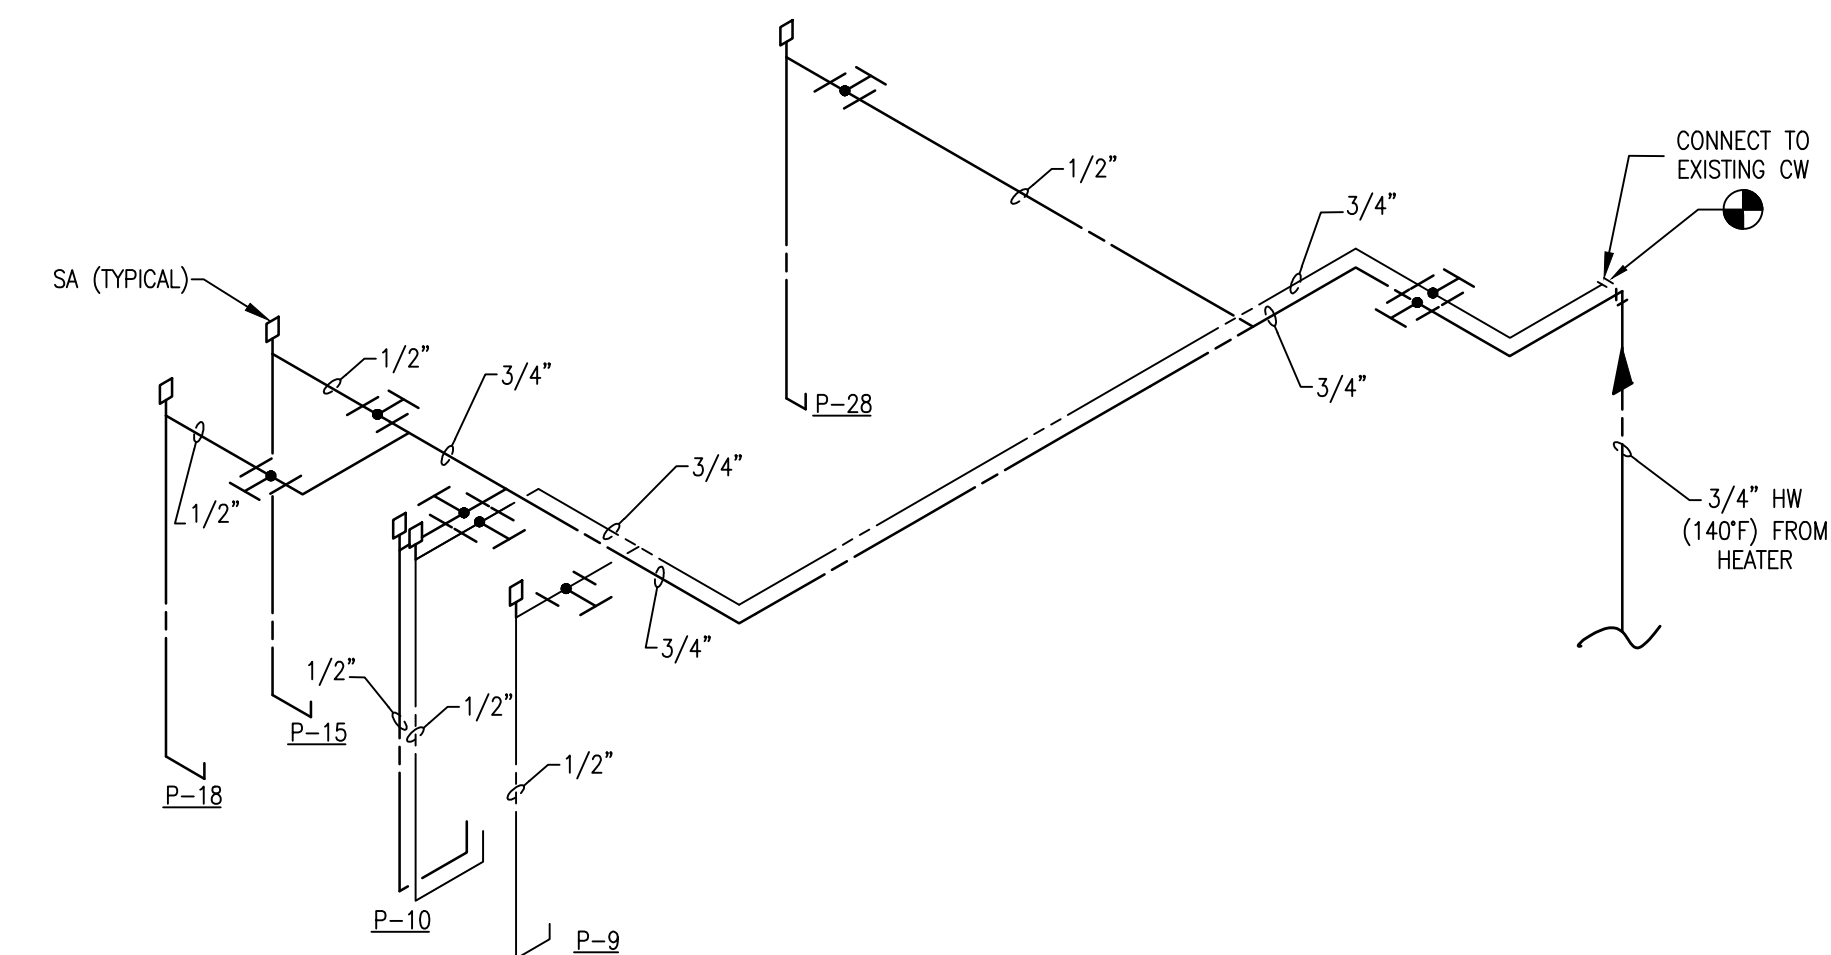

2 WATER PIPING ISOMETRIC
P3.1 N.T.S

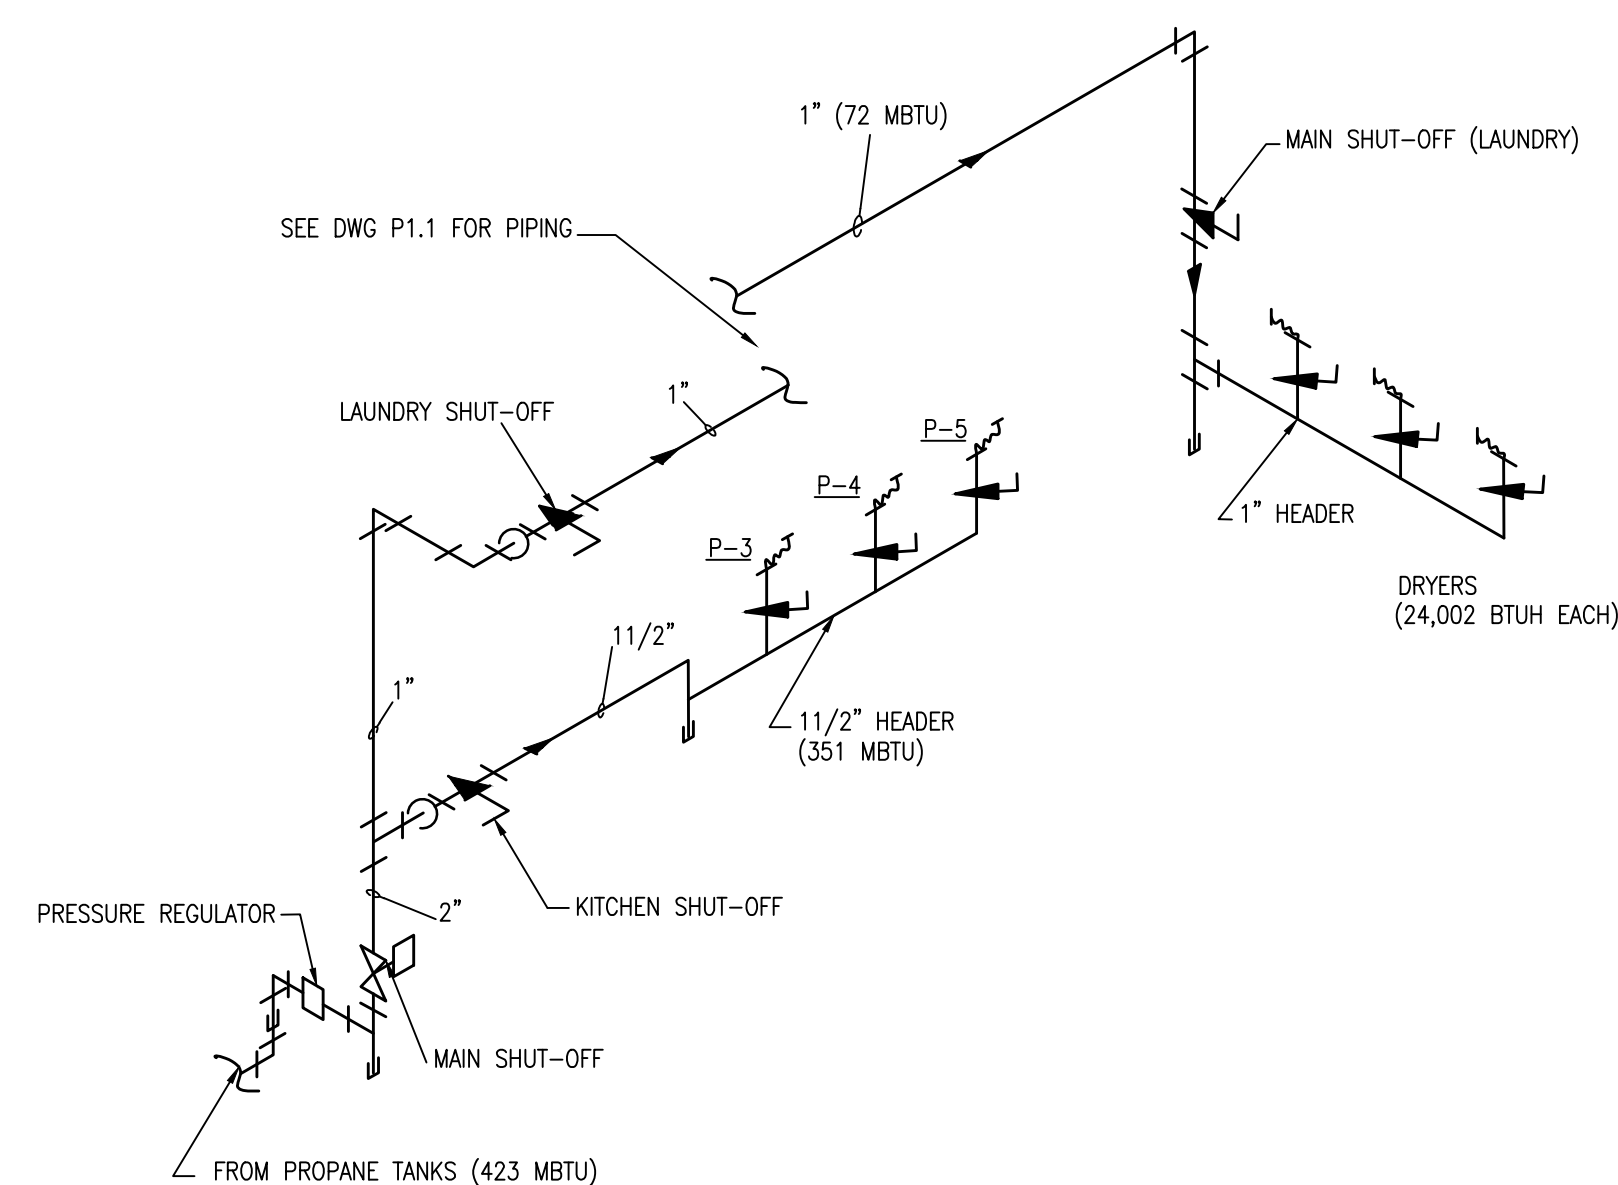

3 GAS PIPING ISOMETRIC
P3.1 N.T.S.

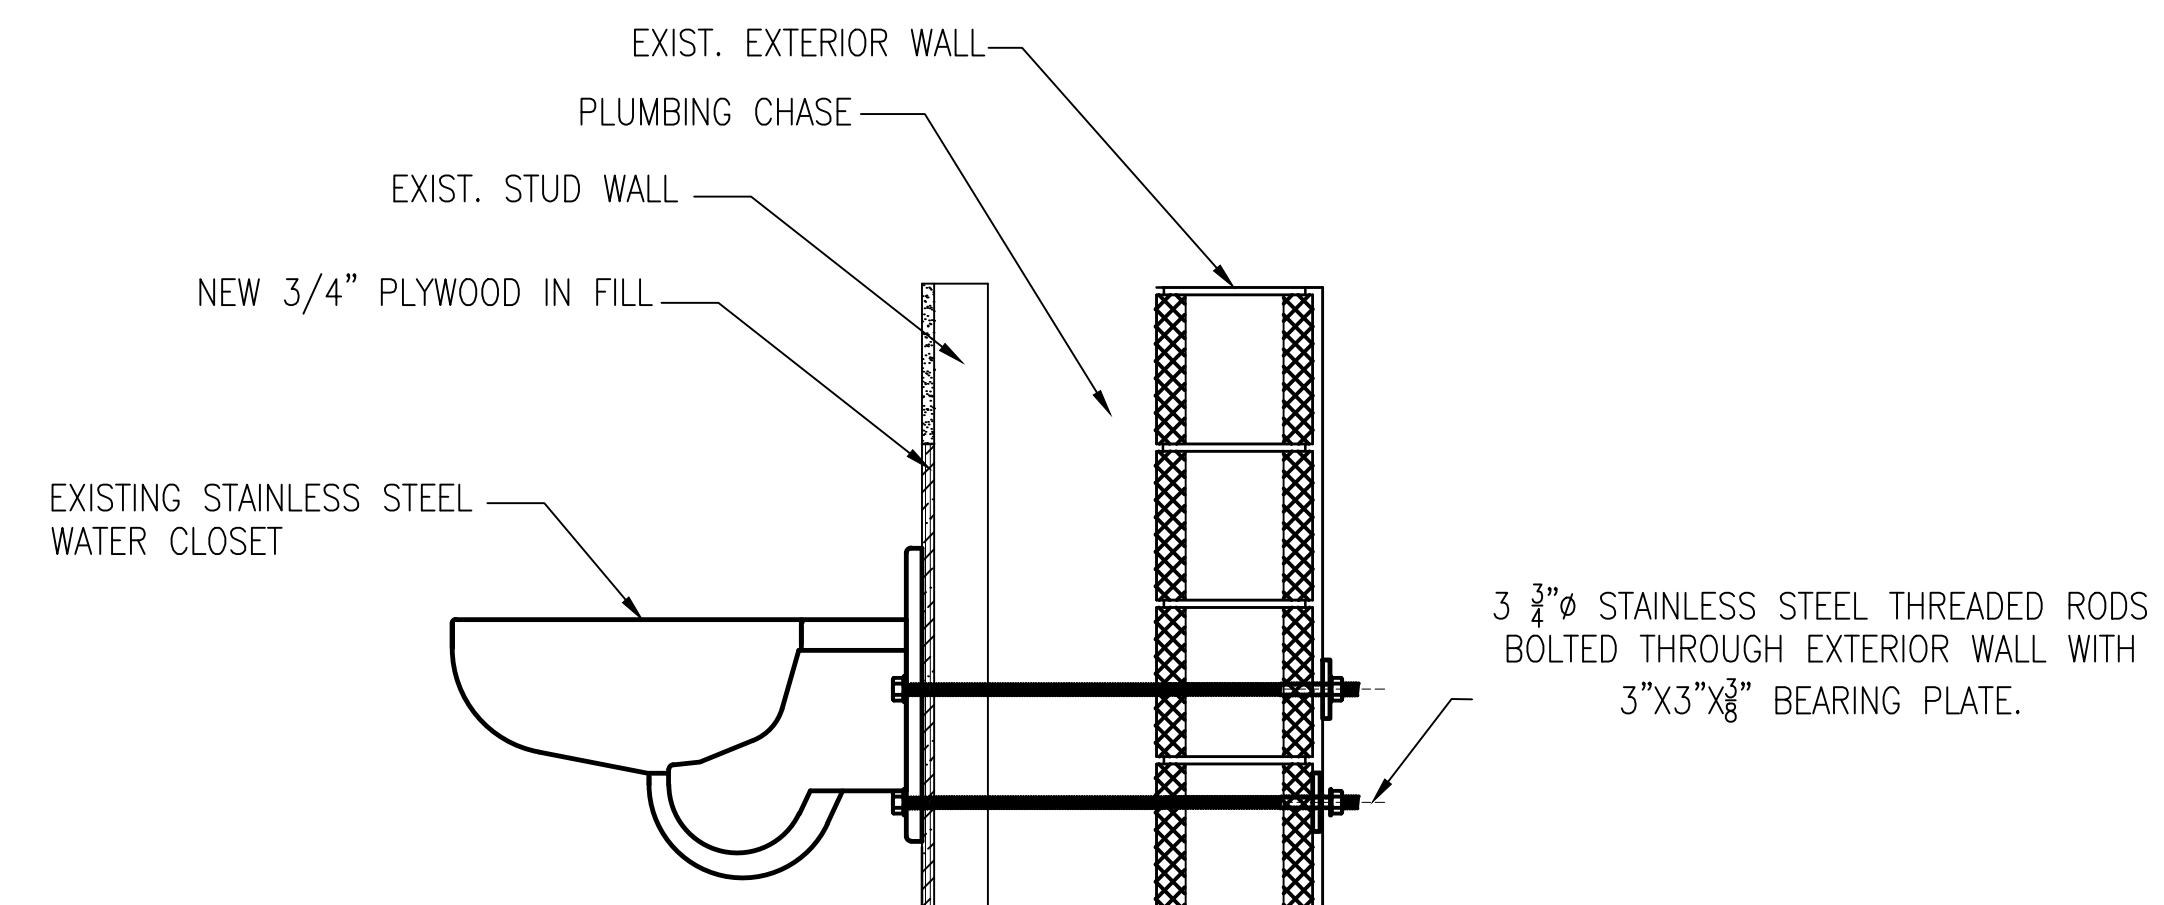

4
P3.1

EXISTING WATER CLOSET/ANCHOR DETAIL.
N.T.S.

[illegible][illegible]

 **Jaredian Design Group**
Architects, Engineers, Construction Managers

No.33 Dronningens Gade - Queen's Quay
Post Office Box 6218
St. Thomas, U.S. Virgin Islands 00804
telephone: 340.777.1600 fax: 340.777.1601
e-mail: jaredian2@vipowernet.net

THESE PLANS AND THE DESIGNS CONTAINED HEREIN ARE THE SOLE PROPERTY OF JAREDIAN DESIGN GROUP. THESE PLANS ARE NOT TO BE REPRODUCED WITHOUT THE WRITTEN PERMISSION OF JAREDIAN DESIGN GROUP. UNAUTHORIZED USE SHALL INVOLVE CLAIM FOR COMPENSATION. THE USE BY ANY PERSON OR FIRM OF THESE PLANS OR ANY PART THEREOF SHALL NOT IN ANY WAY SUBJECT JAREDIAN DESIGN GROUP TO ANY COST OR DAMAGE FOR ANY ERROR OR OMISSION CONTAINED THEREIN.

ELDRA SHULTERBRANDT ANNEX
LONG TERM HEALTH CARE
REHABILITATION FACILITY
PARCEL 6A ANNA'S RETREAT
ST. THOMAS, U.S.V.I

DATE: 6-4-14

DRAWN BY: L.C

CHECKED BY: K.R.B


APPROVED BY: J.P.W.







PROJECT NO: 13-016B

CONTRACT NO:

SHEET NO: P3.1

PLUMBING ISOMETRICS

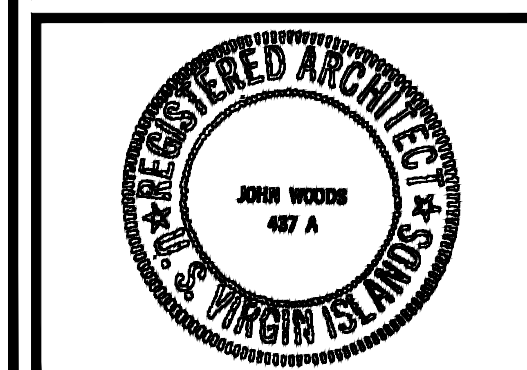

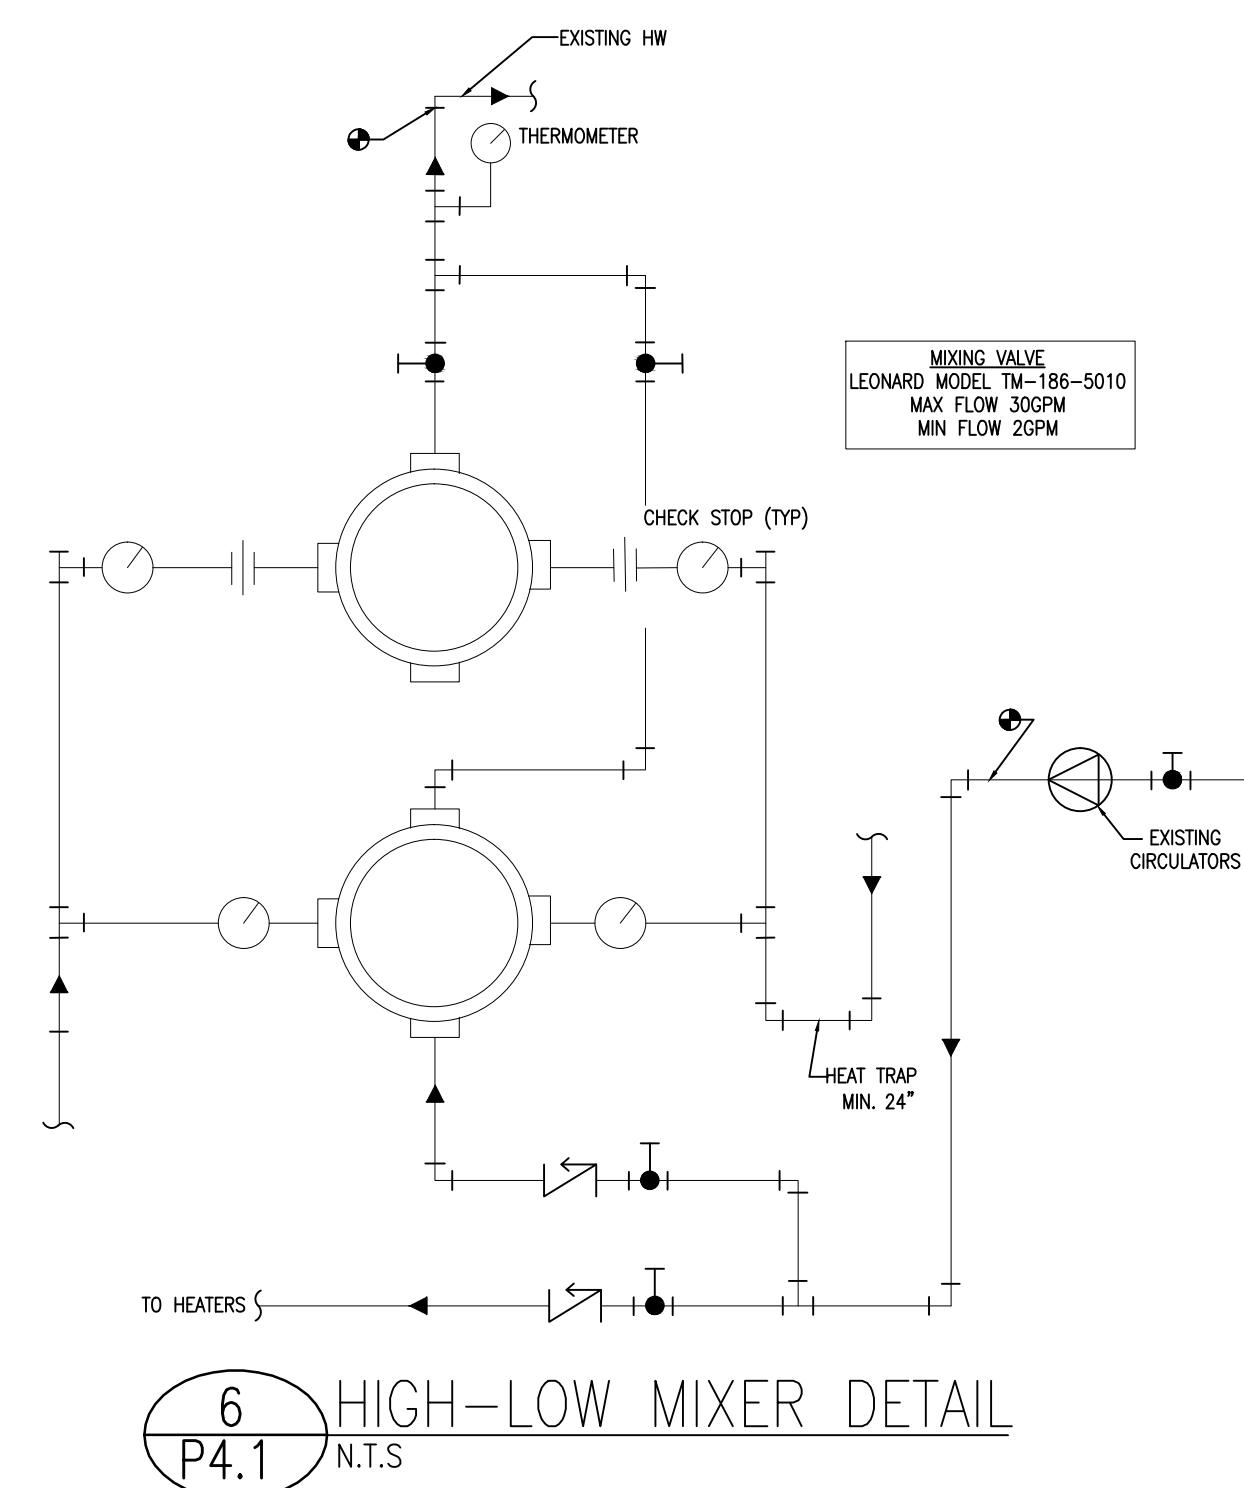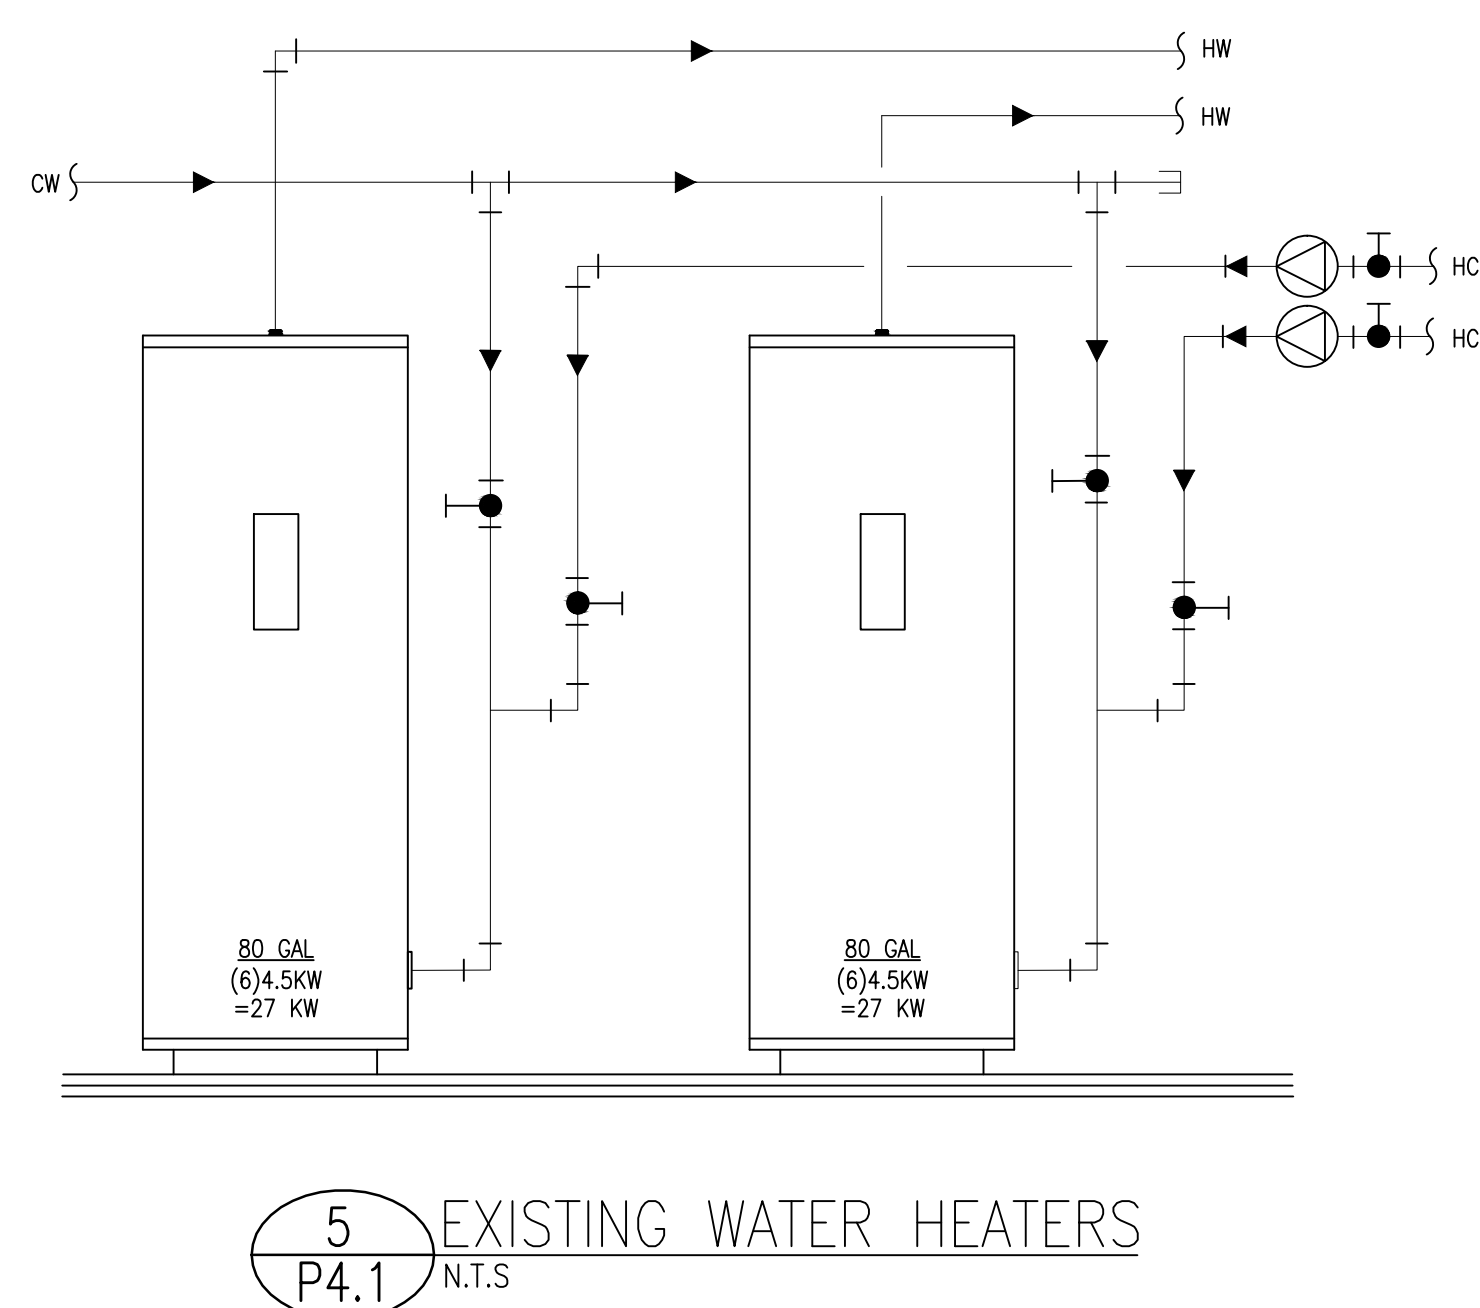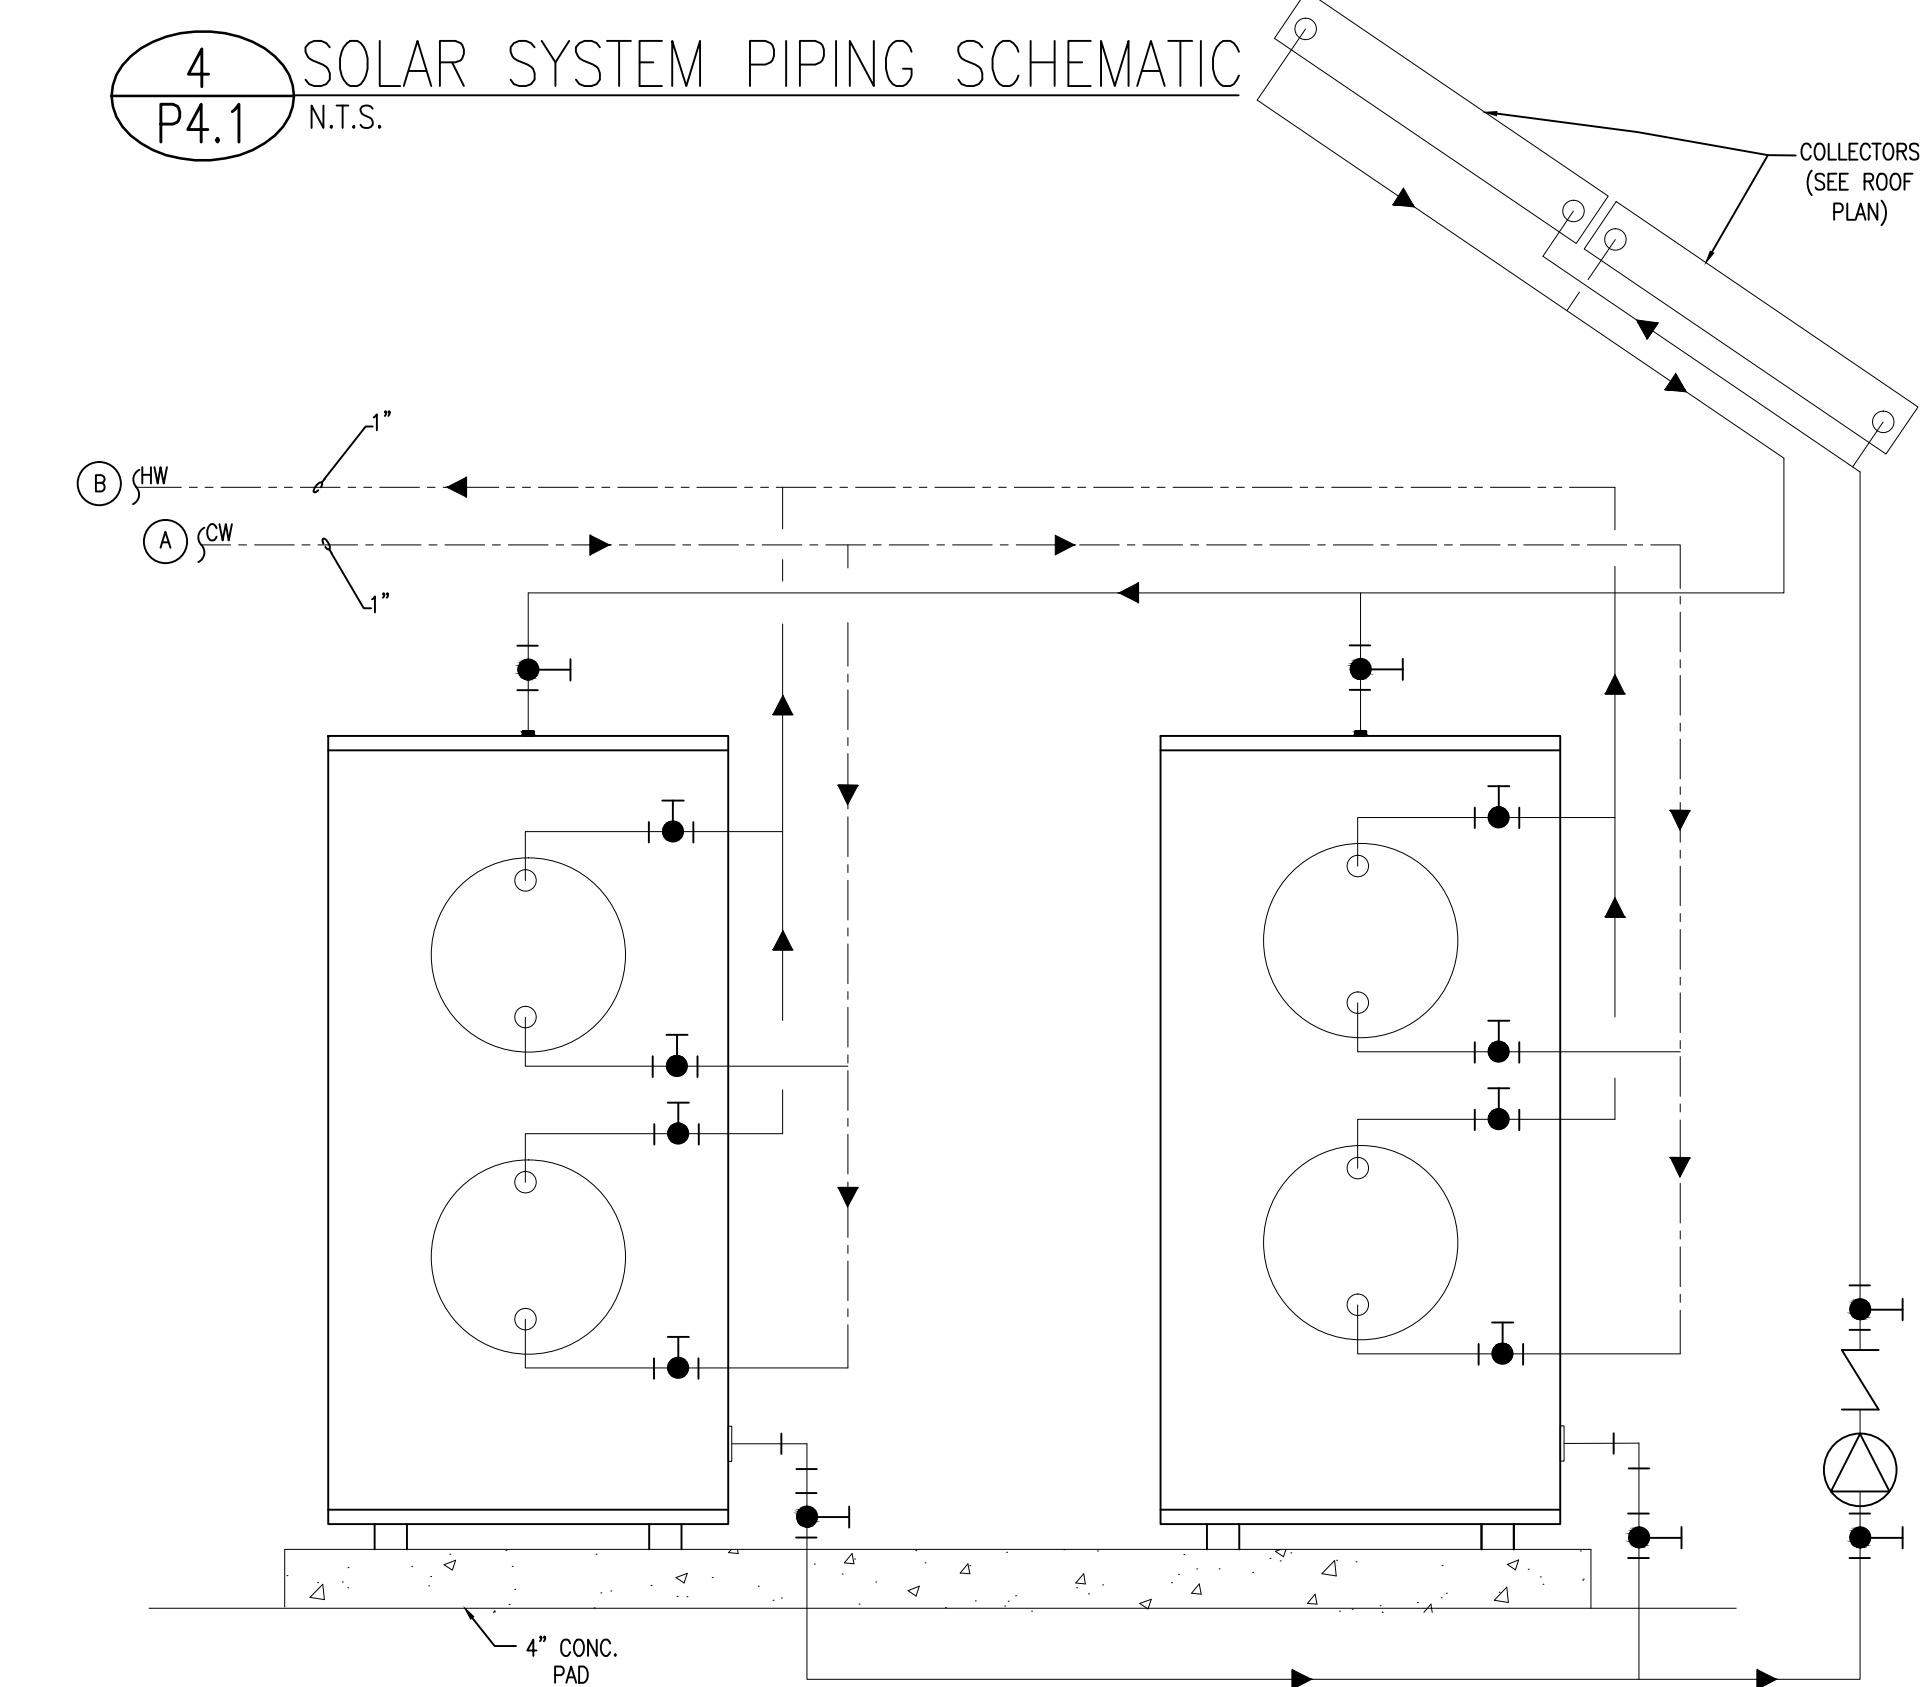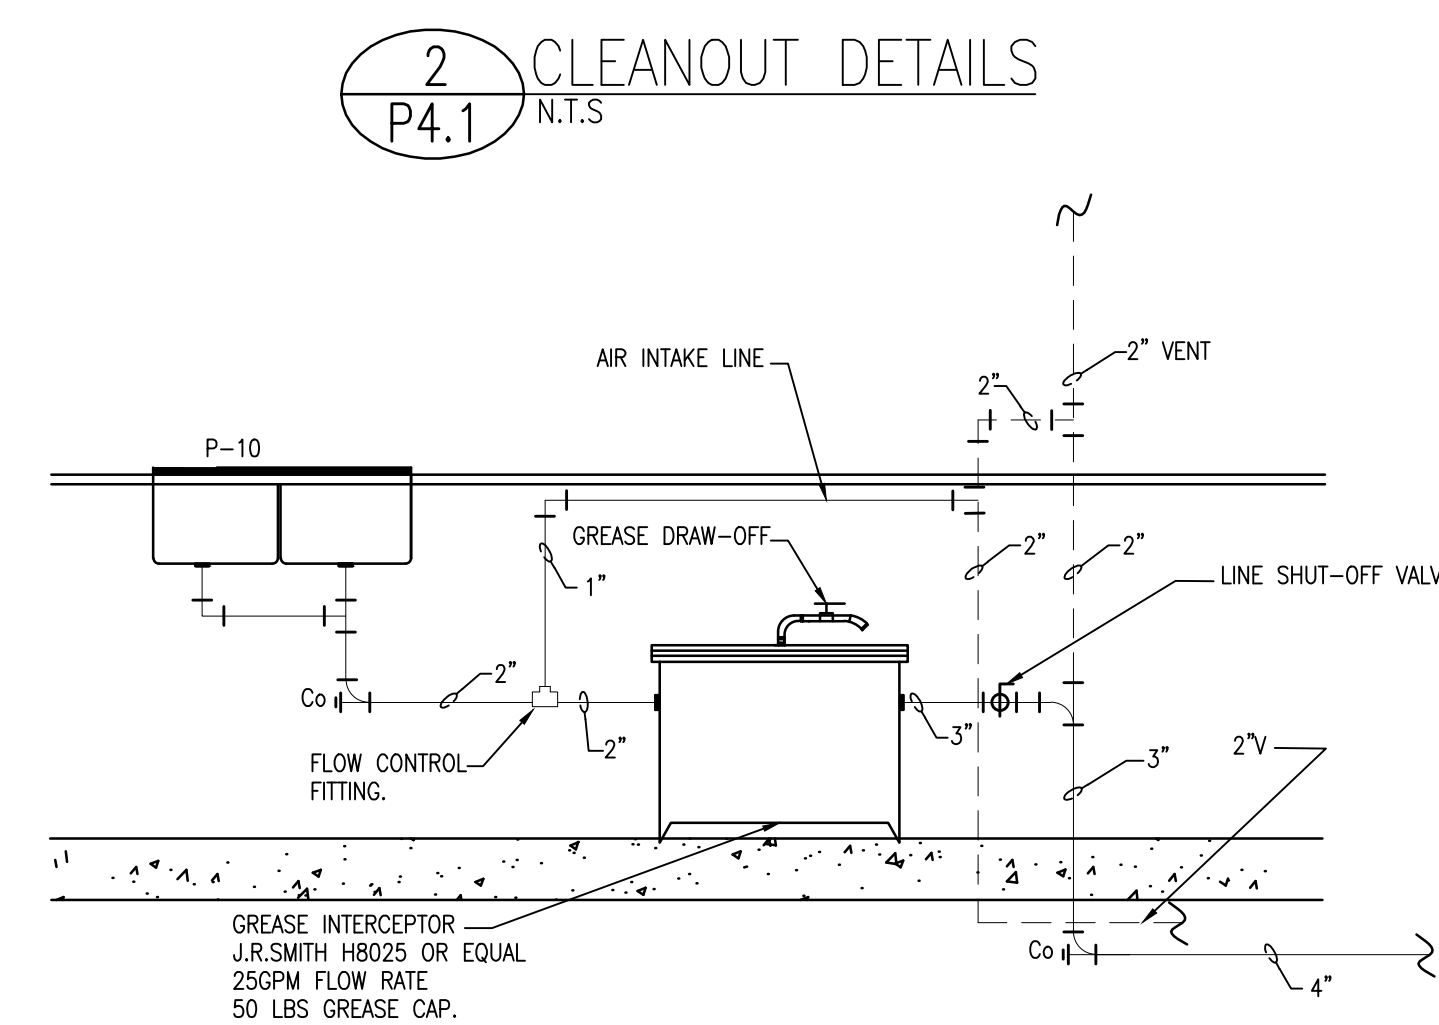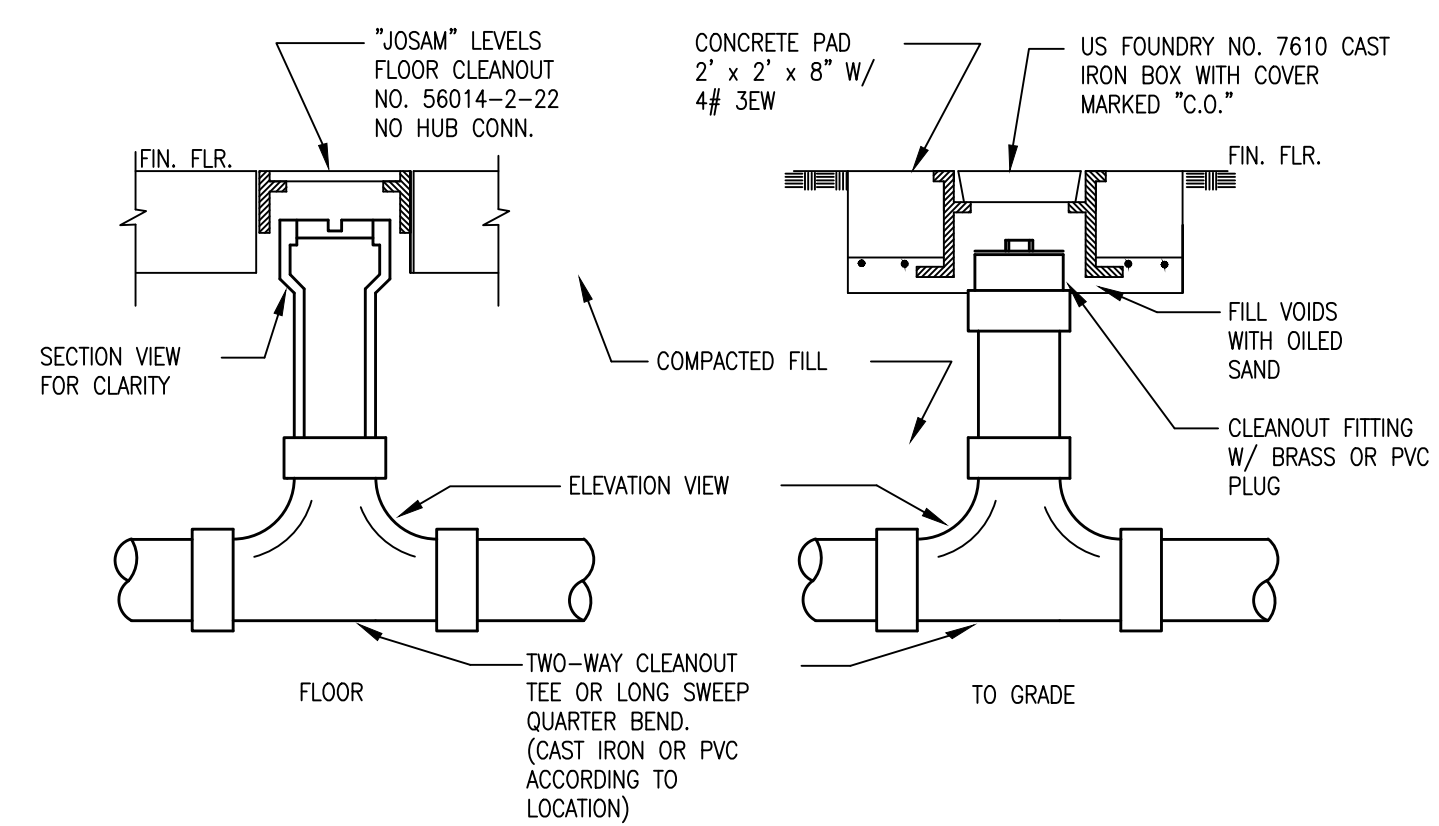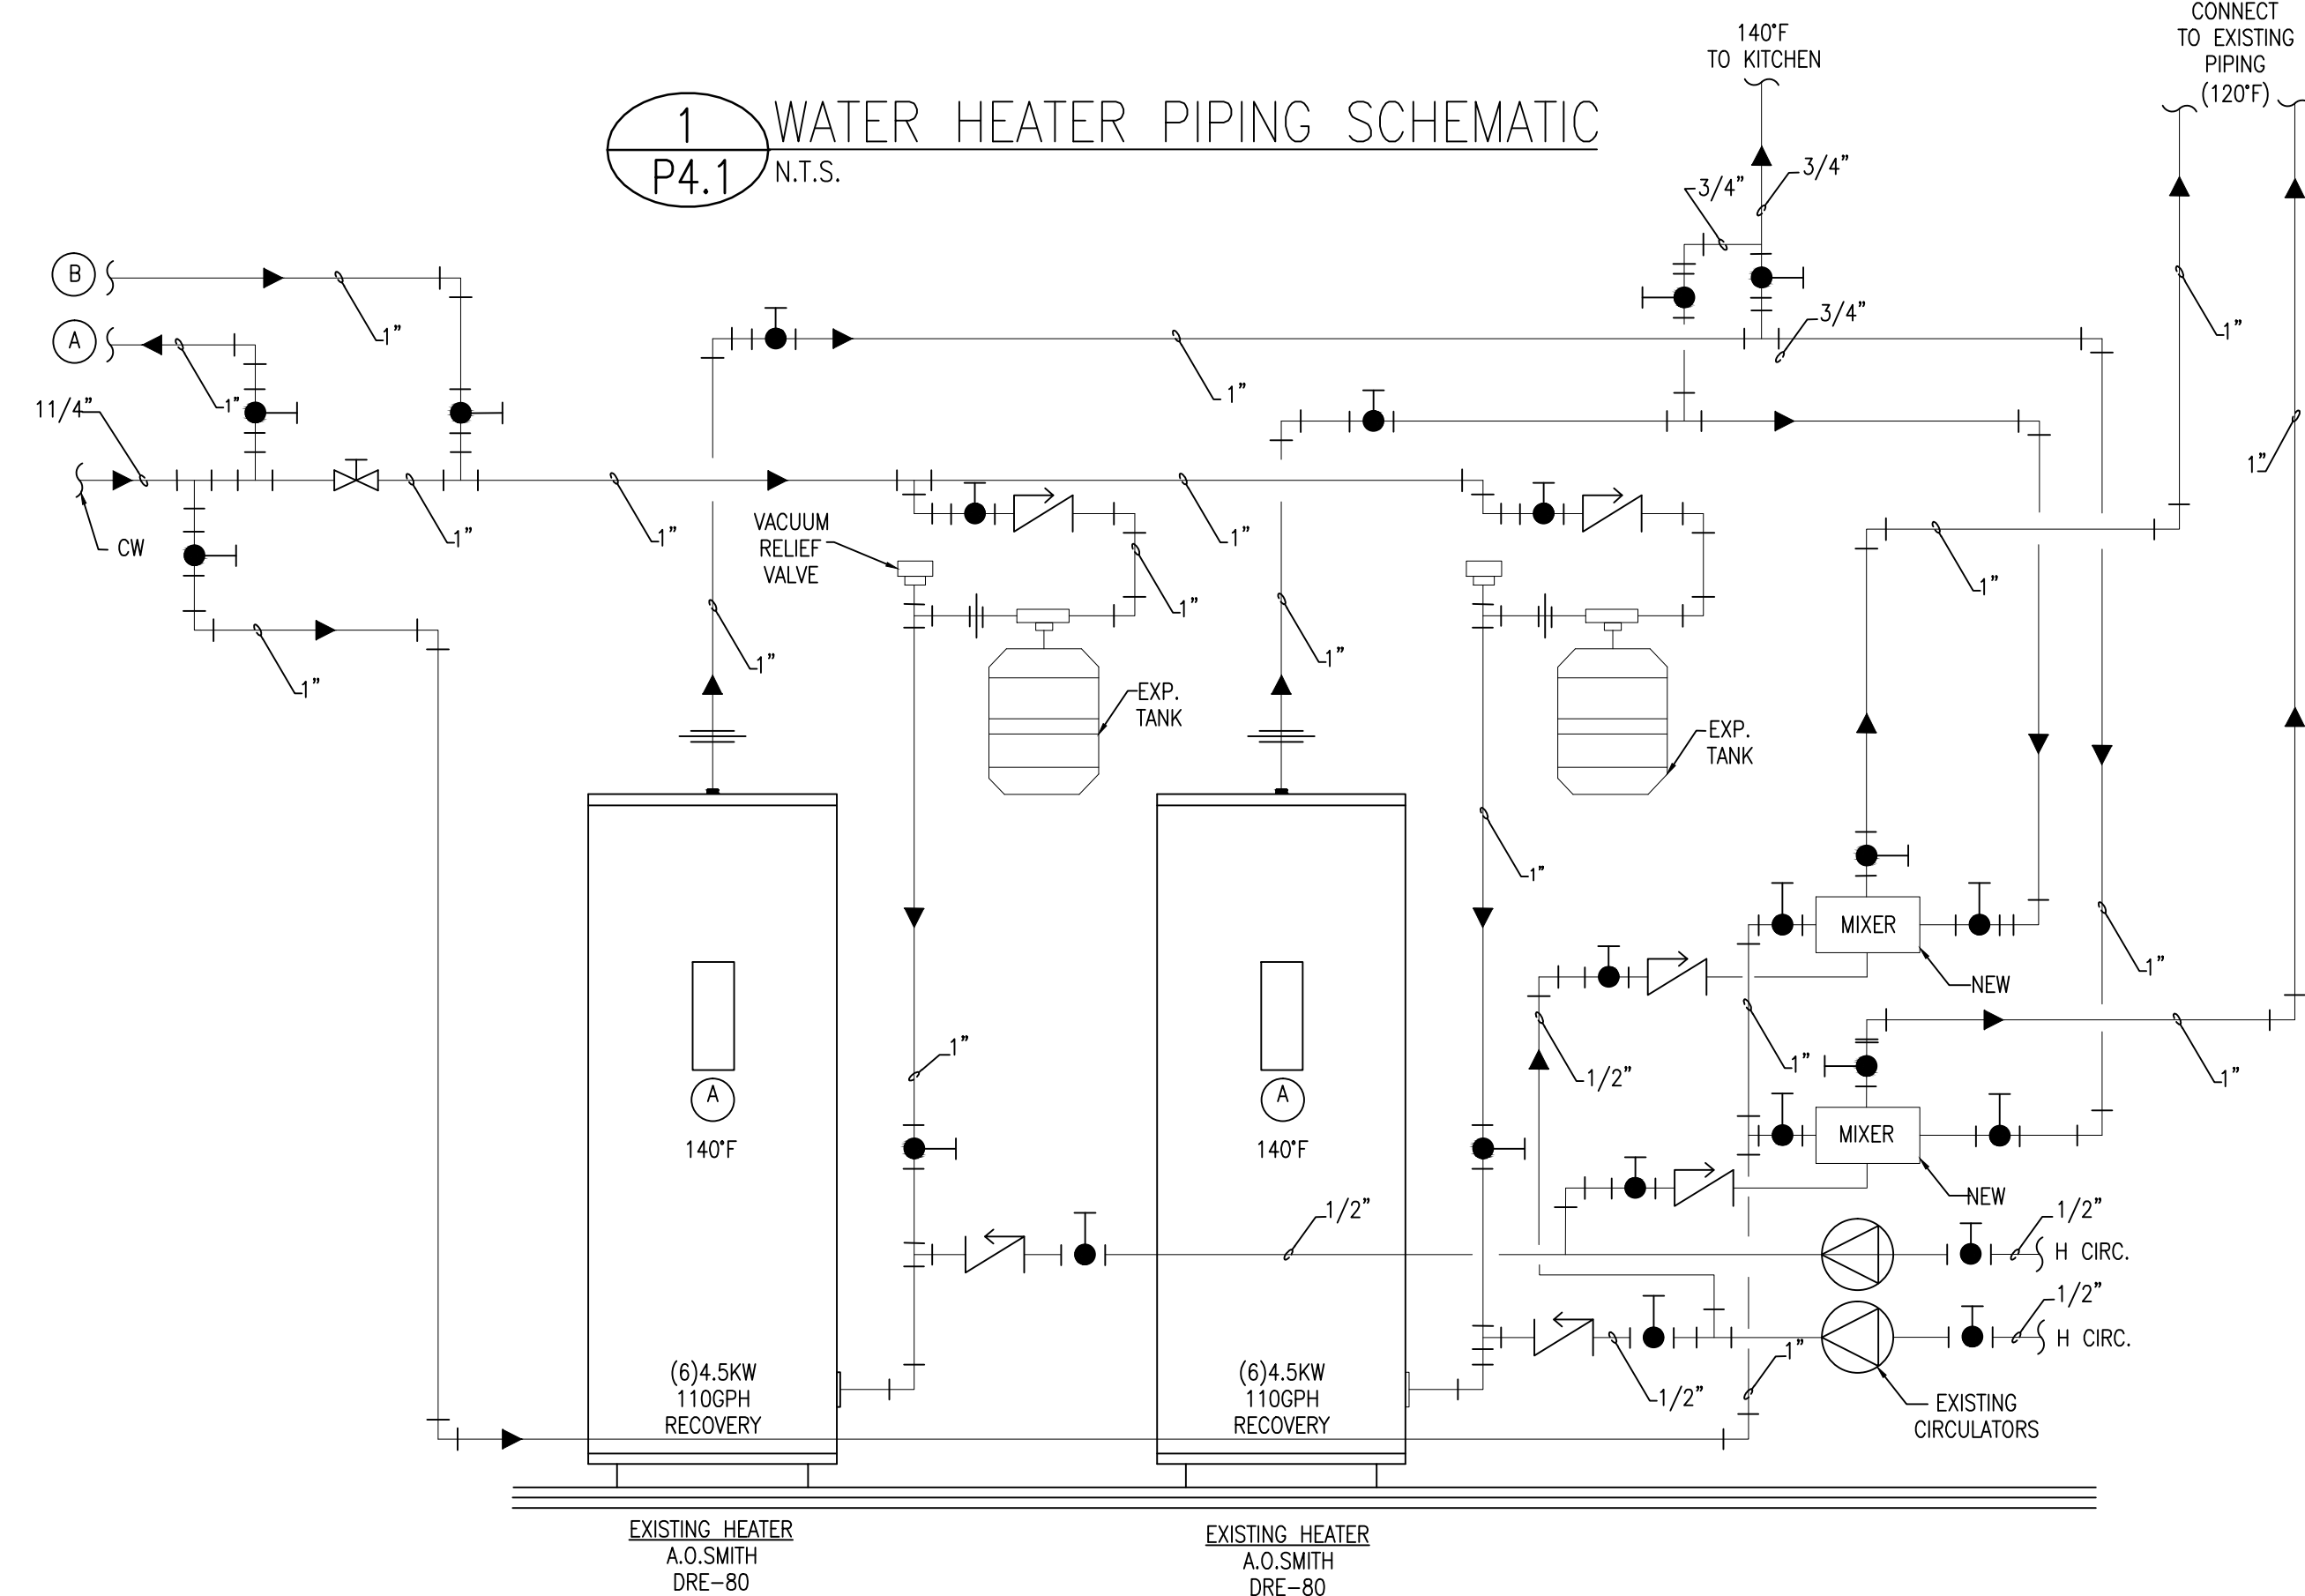[illegible][illegible]

 **Jaredian Design Group**
Architects, Engineers, Construction Management

No.33 Dronningens Gade - Queen's Quay
Post Office Box 6218
St. Thomas, U.S. Virgin Islands 00804
telephone: 340.777.1600 fax: 340.777.1601
e-mail: jaredian2@vipowernet.net

THESE PLANS AND THE DESIGNS CONTAINED HEREIN ARE THE SOLE PROPERTY OF JAREDIAN DESIGN GROUP. THESE PLANS NOT BE REPRODUCED WITHOUT THE WRITTEN PERMISSION OF JAREDIAN DESIGN GROUP. UNAUTHORIZED USE SHALL INVOLVE CLAIM FOR COMPENSATION. THE USE BY ANY PERSON OR FIRM THESE PLANS OR ANY PART THEREOF SHALL NOT IN ANY WAY SUBJECT JAREDIAN DESIGN GROUP TO ANY COST OR DAMAGE FOR ANY ERROR OR OMISSION CONTAINED THEREIN.


ELDRA SHULTERBRANDT ANNEX
LONG TERM HEALTH CARE
REHABILITATION FACILITY
PARCEL 6A ANNA'S RETREAT
ST. THOMAS, U.S.V.I

DATE:	6-4-14
DRAWN BY:	L.C
CHECKED BY:	K.R.B
APPROVED BY:	J.P.W.

PROJECT NO: 13-016B

CONTRACT NO:

SHEET NO:
P4.1
PLUMBING DETAILS

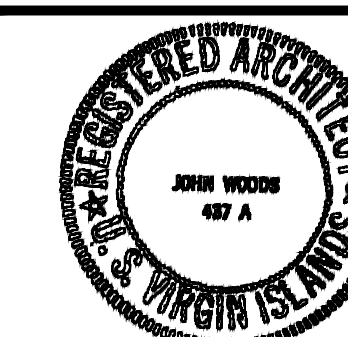

1. (GF) DENOTES GROUND FAULT TYPE CIRCUIT BREAKER-IN LIEU OF GFI BREAKER CONTRACTOR MAY USE GFI TYPE RECEPTACLE.
2. (▲) EQUIPMENT WITH DEMAND PER NEC 220.56.
3. (*) PROVIDE HACR TYPE BREAKER

FLUORESCENT LIGHT FIXTURE	
	WALL or CEILING MOUNTED EXIT LIGHT FIXTURE WITH BATTERY BACK-UP. ARROWS, NUMBER OF FACES AND MOUNTING AS REQUIRED TO INDICATE A CLEAN PATH TO EXIT.
	120/277 V., 20 AMP., SINGLE POLE LIGHT SWITCH.
	120/277V., 20 AMP., THREE WAY SWITCH.
	MANUAL MOTOR STARTER.
	ELECTRICAL PANEL
	FUSED DISCONNECT SWITCH SIZED PER EQUIPMENT NAMEPLATE.
	MAGNETIC MOTOR STARTER, PROVIDED BY MECHANICAL CONTRACTOR, INSTALLED BY ELECTRICAL CONTRACTOR.
	ELECTRIC MOTOR.
	EQUIPMENT CONNECTION WITH FLEXIBLE CONDUIT.
	20A., 120 V., QUADRUPLUX RECEPTACLE, TWO DUPLEX IN TWO BOX
	20 A., 120., V., DUPLEX RECEPTACLE, GROUNDING TYPE.
	CEILING OR WALL MOUNTED JUNCTION BOX.
	TELEPHONE OUTLET (4" SQ. J. BOX)
	FIRE ALARM HEAT DETECTOR COMPATIBLE WITH EXISTING SYSTEM.
	FIRE ALARM HORN/STROBE COMPATIBLE WITH EXISTING SYSTEM.
	EXISTING
	EXISTING TO BE REMOVED.
	EMERGENCY LIGHT

BASED ON 120/208V, 3Ø, 4W

EXISTING SWITCHGEAR "EMDP"	288.0 KVA
NEW PANEL "K" —————	<u>24.4 KVA</u>
	312.4 KVA

312.4KVA/3ØV = 867.8A

867.8A < EXISTING 3P-1200A MAIN

1. SYSTEM SHALL BE A CARTRIDGE CHEMICAL TYPE WHICH WILL PROVIDE AUTOMATIC FLOODING IN THE HOOD/DUCT AREA ABOVE FILTER BANKS IN ADDITION TO THE REQUIRED SURFACE FLOODING. SYSTEM SHALL BE U.L. LISTED, ANSUL R-102 OR APPROVED EQUAL.
2. NOZZLES SHALL BE SELF CLOSING TYPE CAPABLE OF PROVIDING VARIOUS STREAM PATTERNS.
3. AUTOMATIC FUEL SHUT-OFF ASSEMBLIES SHALL BE FURNISHED IN ACCORDANCE WITH NFPA 96 WITH ALL REQUIRED GAS VALVES OR MICRO-SWITCHES, CUTOFF RELAYS AND CONTRACTORS.
4. ALL EXPOSED PIPING AND FITTINGS TO BE CHROME PLATED.
5. ENTIRE ASSEMBLY AS PER NFPA 17, 17A, 96 AND AUTHORITY HAVING JURISDICTION.
6. AS MANUFACTURED BY ANSUL OR APPROVED EQUAL SHALL BE U.L. LISTED, ANSUL R-102 OR EQUAL.
7. VERIFY LOCATION OF MANUAL PULL STATION, HOOD FIRE SUPPRESSION CONTROL PANEL/CABINET AND AGENT STORAGE TANK(S) PRIOR TO INSTALLATION.

- A. KITCHEN SUPPLY AND EXHAUST FANS TO BE INTERLOCKED FOR SIMULTANEOUS OPERATION FOR EACH HOOD. SEE A/C DRAWINGS FOR EXACT LOCATIONS.
- B. CONTROL STATION TO MOUNT IN HOOD AS DIRECTED BY HOOD MANUFACTURER.
- C. PROVIDE INTERLOCKING WITH FIRE SUPPRESSION SYSTEM AND GAS SOLENOID VALVE AS REQUIRED FOR AUTOMATIC SHUT-OFF.
- D. SEE A/C DWGS. FOR EXACT HOOD SUPPLY/EXH. FAN LOCATIONS.

1. THE SYMBOL DENOTES KITCHEN EQUIPMENT ITEM AS REFERRED TO IN FOOD SERVICE CONSULTANT DRAWINGS.
2. ALL OUTLETS ON CONDUIT STUBS TO BE MOUNTED IN "FS" CONDUITS WITH SUITABLE GASKET COVERS. TERMINATES 3" A.F.F.
3. SPECIAL PURPOSE OUTLETS AND RECEPTACLES SHALL BE FURNISHED TO MATCH ATTACHMENT CORDS OR OTHERWISE THE REQUIREMENTS OF THE EQUIPMENT TO BE SERVED.
4. WHERE JUNCTION BOX IS SHOWN FOR EQUIPMENT CONNECTION, PROVIDE DIRECT CONNECTION OR MATCHING RECEPTACLE WHEN CORD AND PLUG IS PROVIDED WITH EQUIPMENT. WHEN EQUIPMENT REQUIRES CORD CONNECTION AND CORD IS NOT FURNISHED BY KITCHEN EQUIPMENT SUPPLIER, ELECTRICAL CONTRACTOR TO FURNISH 3 OR 4 WIRE CORDS OF THE RATING OF THE BRANCH CIRCUIT CONDUCTORS. ATTACHMENT CORDS AND RECEPTACLES SHALL BE NEMA APPROVED TYPE. BRANCH CIRCUIT RATING.
5. HEIGHT OF ALL OUTLETS TO BE VERIFIED WITH FOOD CONSULTANT DRAWINGS OR AS DIRECTED BY THE ARCHITECT.
6. PERMANENTLY CONNECTED KITCHEN EQUIPMENT NOT SUPPLIED WITH ON/OFF UNIT SWITCH (WHICH ARE PART OF APPLIANCE) TO SERVE AS A DISCONNECT MEANS, TO BE PROVIDED WITH ONE IN COMPLIANCE WITH N.E.C.
7. KITCHEN EXHAUST HOOD NOTES:

THE NATURE OF THIS CONTRACT INVOLVES THE REMODELING OF AN EXISTING KITCHEN AND THE CONTRACTOR SHALL VISIT THE SITE AND VERIFY EXACT LOCATION, QUANTITY, ACCESSIBILITY, ETC. OF EXISTING EQUIPMENT AND CONDITIONS AND COMPARE SAME WITH THE SPECIFICATIONS AND BE SATISFIED HIM/HERSELF OF THE CONDITIONS EXISTING PRIOR TO DELIVERING HIS/HER PROPOSAL. NO ADDITIONAL ALLOWANCE WILL BE MADE TO THE CONTRACTOR DUE TO HIS/HER NEGLIGENCE OR FAILURE TO COMPLY WITH THE SPECIFIED REQUIREMENTS.

IN EXISTING BUILDINGS, ALL ROOF AND SLAB PENETRATIONS MUST CONFORM TO LANDLORD'S STANDARD CRITERIA AND SHALL BE SUBJECT TO LANDLORD'S APPROVAL AS TO LOCATION AND CONSTRUCTION DETAILS. ROOFING AND/OR WEATHERPROOFING OF ANY INSTALLATION AND/OR PENETRATION MUST BE PERFORMED BY A CONTRACTOR AUTHORIZED BY THE LANDLORD. CONTRACTOR IS REQUIRED TO MAINTAIN FIRE RATING OF ALL WALL, FLOOR, OR ROOF PENETRATIONS.

CONTRACTOR IS HEREBY NOTIFIED THAT WORK TO BE PERFORMED UNDER THIS CONTRACT REQUIRES MODIFICATIONS OF EXISTING ELECTRICAL INSTALLATION WHICH IS IN USE WHICH WILL REQUIRE THAT ELECTRICAL POWER BE MAINTAINED. LIKEWISE, SOME WORK MAY NEED TO BE PERFORMED ON WEEK-ENDS OR AFTER HOURS. CONTRACTOR IS REQUIRED TO COORDINATE THESE REQUIREMENTS AND TAKE INTO CONSIDERATION IN HIS/HER BID ANY WORK WHICH MAY NEED TO BE PERFORMED ON WEEKENDS OR AFTER HOURS.

ANY WRITING INDICATED AS EXISTING IS BASED ON ORIGINAL CONTRACT DRAWINGS AND IS TO BE VERIFIED BY CONTRACTOR AT JOBSITE.

1. REMOVE EXISTING RECEPTABLES, TELEPHONE, SWITCHES, AND ANY ELECTRICAL DEVICES IN WALLS WHERE NEW KITCHEN EQUIPMENT IS GOING TO BE INSTALLED. PROVIDE ARCHITECT WITH AS-BUILT DRAWINGS OF FINAL INSTALLATION FOR RECORD PURPOSES. CONTRACTOR IS REQUIRED TO VISIT SITE AND BECOME FAMILIAR WITH THE EXISTING CONDITIONS PRIOR TO DETERMINING THE WORK THAT NEEDS TO BE ACCOMPLISHED AS PART OF HIS/HER BID.
2. THE WORK SHALL INCLUDE THE FURNISHING OF ALL MATERIALS, CUTTING, EXTENDING, CONNECTING, REPAIRING, ADAPTING, AND OTHER WORK INCIDENTAL HERETO, TOGETHER WITH NECESSARY INSTALLATION EQUIPMENT AS MAY BE NECESSARY TO SATISFY THE DEMOLITION PROGRAM. APPROVAL SHALL BE SECURED FROM THE LANDLORD/ARCHITECT PRIOR TO CUTTING/DRILLING ANY STRUCTURAL SUPPORT.
3. ALL BUILDING CONSTRUCTION AFFECTED BY THE REMOVAL, RELOCATION, INSTALLATION OF ANY PIECE OF EQUIPMENT SHALL BE REPAIRED AND FINISHED AS REQUIRED TO MATCH EXISTING CONDITIONS OR AS DIRECTED BY THE ARCHITECTURAL DRAWINGS, SPECIFICATIONS, OR OWNER'S REPRESENTATIVE.
4. WHEN ELECTRICAL DEVICES ARE BEING REMOVED, THE ELECTRICAL CONTRACTOR SHALL DISCONNECT THEM UP TO THE NEXT OUTLET TO REMAIN OR BACK TO THE PANELBOARD. IF EXISTING TO REMAIN OUTLETS ARE FED THROUGH OUTLETS BEING REMOVED, THE CIRCUIT SHALL BE REARRANGED TO MAINTAIN CIRCUIT CONTINUITY. WIRE SHALL BE REMOVED BACK TO SOURCE FROM INACCESSIBLE RACEWAYS NOT REUSED. INSTALL BLANK PLATES ON FLUSH GROUNDING AND GROUNDING BUS. PLATE COLOR SHALL MATCH ADJACENT SURFACE AS NEAR AS POSSIBLE IN FINISHED AREAS.
5. ALL ELECTRICAL EQUIPMENT SHALL BE REMOVED FROM STRUCTURE TO BE REMOVED. ACCESSIBLE RACEWAYS, WIRES, BOXES, SWITCHES, AND OTHER ELECTRICAL ITEMS ASSOCIATED WITH THIS WORK SHALL BE REMOVED IF NOT REQUIRED FOR NEW EQUIPMENT TO CONTINUE IN SERVICE.
6. ALL MATERIAL REMOVED SHALL BE DISPOSED OF AS DIRECTED BY OWNER.

1. FURNISH AND INSTALL ALL LABOR, MATERIAL, AND EQUIPMENT NECESSARY FOR NEW DEVICES TO BE CONNECTED TO EXISTING ADDRESSABLE FIRE ALARM SYSTEM WITH VOICE AS SPECIFIED HEREIN AND AS SHOWN ON THE ELECTRICAL DRAWINGS. THIS SYSTEM SHALL BE ZONED, ELECTRICALLY SUPERVISED, HAVE CLOSED CIRCUITS, AND SHALL BE CONNECTED, TESTED AND LEFT IN FIRST CLASS OPERATING CONDITION.
2. FIRE ALARM SYSTEM SHALL BE U.L. LISTED NFPA 72 APPROVED.
3. UPON ACTIVATION OF FIRE SIGNALING SYSTEM BY MANUAL STATION, THE FOLLOWING SHALL TAKE PLACE:
 - A. ENERGIZE ALARM SIGNALING DEVICES
 - B. SOUND AUDIBLE ALARMS AND FLASH VISUAL SIGNALS
 - C. ALERT LOCAL FIRE DEPARTMENT OR PROPRIETARY SYSTEM
 - D. CAUSE ZONE IN ALARM TO BE DISPLAYED ON THE ANNUNCIATOR
4. ALL WIRING AND CONDUIT SIZE SHALL BE IN ACCORDANCE WITH MANUFACTURER'S RECOMMENDATION, AND REQUIREMENTS OF NEC, LOCAL CODES AND NFPA IN NO CASE, SHALL THE WIRING BE SMALLER THAN #16.
5. ALL CONDUCTORS SHALL BE COOPER AND SHALL BE SIZED FOR A MAXIMUM LOSS OF 10% MINIMUM WIRE SIZE SHALL BE AS REQUIRED BY MANUFACTURER IN NO CASE, SHALL THE WIRING BE SMALLER THAN #16 F1PL CU IN 3/4 CONDUIT.
6. QUANTITY OF WIRES PER DEVICES SHALL BE AS REQUIRED BY MANUFACTURER.
7. SYSTEM TO BE POWER LIMITED.
8. VISUAL ALARMS PER ANSI A117.1,4.26, FBC AND ADA

[illegible]

CONSULTANTS

 Jaredian Design Group
Architects, Engineers, Construction Managers

No.33 Dronningens Gade - Queen's Quarter
Post Office Box 6218
St. Thomas, U.S. Virgin Islands 00804
telephone: 340.777.1600 fax: 340.777.1601
e-mail: jaredian2@vipowernet.net


THESE PLANS AND THE DESIGNS CONTAINED HEREIN ARE THE SOLE PROPERTY OF JAREDIAN DESIGN GROUP. THESE PLANS MAY NOT BE REPRODUCED WITHOUT THE WRITTEN PERMISSION OF JAREDIAN DESIGN GROUP. UNAUTHORIZED USE SHALL INVITE A CLAIM FOR COMPENSATION. THE USE BY ANY PERSON OR FIRM OF THESE PLANS OR ANY PART THEREOF SHALL NOT IN ANY WAY SUBJECT JAREDIAN DESIGN GROUP TO ANY COST OR DAMAGES FOR ANY ERROR OR OMISSION CONTAINED THEREIN.

ELDRA SHULTERBRANDT ANNEX
LONG TERM HEALTH CARE
REHABILITATION FACILITY
PARCEL 6A ANNA'S RETREAT
ST. THOMAS, U.S.V.I

DATE:	6-4-14
DRAWN BY:	L.C
CHECKED BY:	K.R.B
APPROVED BY:	J.P.W.

PROJECT NO: 13-016B
CONTRACT NO:

SHEET NO:	E0.1
ELECTRICAL NOTES, PANEL SCHEDULE, LEGEND & RISER	

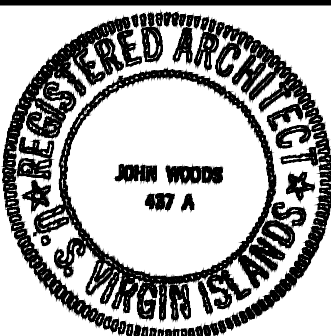



1/2" WITH WIRING TO
EXISTING FIRE ALARM PANEL

J. BOX FOR F/A CONNECTION.
EXISTING FIRE ALARM PANEL
SHALL MONITOR NEW FIRE
SUPPRESSION SYSTEM.

J-BOX FOR FIRE SUPPRESSION SYSTEM (EXACT
LOCATION AS DIRECTED BY KITCHEN CONSULTANT)
COMPLETE FIRE SUPPRESSION SYSTEM TO BE SUPPLIED
BY KITCHEN EQUIPMENT SUPPLIER. UPON ACTIVATION,
FIRE SUPPRESSION SYSTEM TO SHUT OFF HOOD SUPPLY
FAN AND COOKING EQUIPMENT BENEATH HOOD.
INTERCONNECT WITH GAS SOLENOID VALVE FOR
AUTOMATIC SHUT OFF.

3 ENLARGED KITCHEN POWER PLAN
E2.1 SCALE: 1/4" = 1'-0"

[illegible]

CONSULTANTS

 **Jaredian Design Group**
Architects, Engineers, Construction Managers

No.33 Dronningens Gade - Queen's Quarter
Post Office Box 6218
St. Thomas, U.S. Virgin Islands 00804
telephone: 340.777.1600 fax: 340.777.1601
e-mail: jaredian2@vipowernet.net


THESE PLANS AND THE DESIGNS CONTAINED HEREIN ARE THE SOLE PROPERTY OF JAREDIAN DESIGN GROUP. THESE PLANS MAY NOT BE REPRODUCED WITHOUT THE WRITTEN PERMISSION OF JAREDIAN DESIGN GROUP. UNAUTHORIZED USE SHALL INVITE A CLAIM FOR COMPENSATION. THE USE BY ANY PERSON OR FIRM OF THESE PLANS OR ANY PART THEREOF SHALL NOT IN ANY WAY SUBJECT JAREDIAN DESIGN GROUP TO ANY COST OR DAMAGES FOR ANY ERROR OR OMISSION CONTAINED THEREIN.

ELDRA SHULTERBRANDT ANNEX
LONG TERM HEALTH CARE
REHABILITATION FACILITY
PARCEL 6A ANNA'S RETREAT
ST. THOMAS, U.S.V.I

DATE:	6-4-14
DRAWN BY:	L.C
CHECKED BY:	K.R.B
APPROVED BY:	J.P.W.

PROJECT NO: 13-016B
CONTRACT NO:

SHEET NO.: **E2.1**
ELECTRICAL
ENLARGED PLANS #1

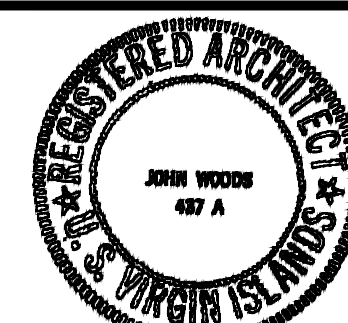



ELECTRICAL EQUIPMENT SCHEDULE		
ITEM NO	QTY	EQUIPMENT CATEGORY
E00	5	120V/60HZ/1PH 20 AMPS +48" AFF (UTILITY)
E01	1	120V/60HZ/1PH 3 AMPS (1/2 HP.) +48" AFF
E08	1	120V/60HZ/1PH 10.0 AMPS (1/2 HP.) +48" AFF
E09	1	208V/60HZ/1PH 15.0 AMPS (3.5 KW.) +18" AFF
E12	1	120V/60HZ/1PH 5.0 AMPS +108" AFF
E12A	1	SEE CAPTIVE-AIRE ELECTRIC DIAGRAM
E13	1	120V/60HZ/1PH 4.7 AMPS (1/3 HP.) +12" AFF
E14	1	120V/60HZ/1PH 8.0 AMPS (1/2 HP.) +12" AFF
E15	1	120-240V/60HZ/1PH 26.0 AMPS (6.100 KW.) +48" AFF
E17	1	120V/60HZ/1PH 1.5 HP. +485" AFF
E18	1	120V/60HZ/1PH 14.8 AMPS (1.8 KW.) +48" AFF
E20	1	208V/60HZ/1PH 10.7 AMPS (2.2 KW.) +48" AFF
E22	1	120V/60HZ/1PH 4.0 AMPS (.475 KW.) +48" AFF
E27	1	120V/60HZ/1PH 9.0 AMPS .448" AFF
E28	1	120V/60HZ/1PH 6.0 AMPS (.650 KW.) +12" AFF
E30	1	120V/60HZ/1PH 15.0 AMPS. +12" AFF

[illegible]

CONSULTANTS

 **Jaredian Design Group**
Architects, Engineers, Construction Managers

No.33 Dronningens Gade - Queen's Quarter
Post Office Box 6218
St. Thomas, U.S. Virgin Islands 00804
telephone: 340.777.1600 fax: 340.777.1601
e-mail: jaredian2@vipowernet.net

THESE PLANS AND THE DESIGNS CONTAINED HEREIN ARE THE SOLE PROPERTY OF JAREDIAN DESIGN GROUP. THESE PLANS MAY NOT BE REPRODUCED WITHOUT THE WRITTEN PERMISSION OF JAREDIAN DESIGN GROUP. UNAUTHORIZED USE SHALL INVITE A CLAIM FOR COMPENSATION. THE USE BY ANY PERSON OR FIRM OF THESE PLANS OR ANY PART THEREOF SHALL NOT IN ANY WAY SUBJECT JAREDIAN DESIGN GROUP TO ANY COST OR DAMAGES FOR ANY ERROR OR OMISSION CONTAINED THEREIN.

ELDRA SHULTERBRANDT ANNEX
LONG TERM HEALTH CARE
REHABILITATION FACILITY
PARCEL 6A ANNA'S RETREAT
ST. THOMAS, U.S.V.I

DATE: 6-4-14

DRAWN BY: L.C

CHECKED BY: K.R.B

APPROVED BY: J.P.W.

PROJECT NO: 13-016B
CONTRACT NO:

SHEET NO: **E2.2**
ELECTRICAL
ENLARGED PLANS #2

