

Estates Misgunst and Lerkenlund Road Repairs St. Thomas, USVI (Route 37 and 40)



Government of the U.S. Virgin Islands
DEPARTMENT OF PUBLIC WORKS

**PROJECT NAME: Estates Misgunst and Lerkelund
Road Repairs
St. Thomas, USVI (Routes 37 & 40)
BID SCHEDULE**

Item No.	Description	Quantity	Units	Unit Price	Total
Road Length = 2795 ft Road Width = 22 ft					
15101-0000	Mobilization	1	LS		
15201-0000	Construction Survey & Staking	1	LS		
15401-0000	Contractor Testing	1	LS		
20102-0000	Clearing and Grubbing	1	LS		
40301-0400	Hot Asphalt Concrete Pavement, (Class A, Grade 1/2"), 2.5"	1140	TON		
41201-0000	Tack Coat	450	GAL		
41301-0600	Asphalt Pavement Milling, 2.5"	7771	SY		
63303-0500	Project Sign, 4 x 8 Plywood	2	EA		
63401-1500	Pavement Markings, Type H, 4" Solid (Double Yellow)	4206	LF		
63401-1500C	Pavement Markings, Type H, 12" Solid White Crosswalks	24	LF		
63401-1500E	Pavement Markings, Type H, 24" Solid White Stop Bars	48	LF		
63402-1500	Pavement Markings, Type H, 4" Solid (Double White)	5644	LF		
63406-0000	Raised Pavement Marker	141	EACH		
63501-0000	Temporary Traffic Control	1	LS		
DRAKE'S SEAT PARKING LOT AREA: (172'L x 32'W)					
40301-0400	Hot Asphalt Concrete Pavement, (Class A, Grade 1/2"), 2.5"	95	TON		
41201-0000	Tack Coat	35	GAL		
41301-0600	Asphalt Pavement Milling, 2.5"	612	SY		
63401-1500	Pavement Markings, Type H, 4" Solid (Yellow)	100	LF		
63402-1500	Pavement Markings, Type H, 4" Solid (White)	234	LF		

SUMMARY OF QUANTITIES

INDEX OF DRAWINGS

- 1.0 COVER SHEET
- 2.0 GENERAL NOTES
- 3.0 SITE LOCATION MAP
- 4.0 DETAILS

AGENCY PARTNERS :

**HONORABLE ALBERT BRYAN JR.
GOVERNOR**

**HONORABLE TREGENZA A. ROACH, ESQ.
LIEUTENANT GOVERNOR**

**HONORABLE DEREK A. GABRIEL
COMMISSIONER, DEPARTMENT OF PUBLIC WORKS**

**HONORABLE ANTHONY D. THOMAS
COMMISSIONER, PROPERTY AND PROCUREMENT**

APPLICABLE CODES :

ALL WORK SHALL CONFORM TO ALL APPLICABLE GOVERNING CODES, INCLUDING, BUT NOT LIMITED TO THE LATEST EDITIONS OF THE FOLLOWING:

BUILDING: 2018 IBC/ VI TITLE 29

MUTCD: MANUAL OF UNIFORM TRAFFIC CONTROL DEVICES – 2009 EDITION

STANDARD SPECIFICATIONS FOR CONSTRUCTION OF ROADS AND BRIDGES ON FEDERAL HIGHWAY PROJECTS– FP14

AMERICAN CONCRETE INSTITUTE – ACI



Government of the Virgin Islands
Department of Public Works
2004 Old Bass
St. Thomas, U.S.V.I. 00002-8806
Telephone: 340.776.4944
Fax: 340.716.0198

Estates Misgunst & Lerkenlund
Road Repairs
(Routes 37 and 40)
ST THOMAS U.S.V.I.

GENERAL NOTES


1. THE INTENT OF THIS CONTRACT IS TO PROVIDE FOR THE CONSTRUCTION AND COMPLETION OF THE WORK DESCRIBED IN THE BID SCHEDULE. THE PRECISE DETAILS OF PERFORMING THE WORK ARE NOT STIPULATED EXCEPT AS CONSIDERED ESSENTIAL FOR THE SUCCESSFUL COMPLETION OF THE WORK. FURNISH ALL LABOR, MATERIAL, EQUIPMENT, TOOLS, TRANSPORTATION, AND SUPPLIES NECESSARY TO COMPLETE THE WORK ACCORDING TO THE CONTRACT.
2. THE CONTRACTOR SHALL NOTIFY (DPW) OF ALL PROPOSED SOURCES OF MATERIAL BEFORE DELIVERY TO THE PROJECT SITE TO EXPEDITE MATERIAL INSPECTION AND TESTING IF REQUIRED BY (DPW). STORED MATERIAL PREVIOUSLY APPROVED FOR PAYMENT MAY AGAIN BE INSPECTED BY (DPW) FOR COMPLIANCE WITH APPLICABLE CONTRACT SPECIFICATION PRIOR TO BEING INCORPORATED INTO THE WORK.
3. THE CONTRACTOR IS RESPONSIBLE FOR THE SECURITY OF ALL STORED MATERIAL.
4. THE CONTRACTOR SHALL PROVIDE ALL SPACE OUTSIDE THE CONSTRUCTION LIMITS NEEDED FOR STORAGE OF MATERIAL. DO NOT USE PRIVATE PROPERTY FOR STORAGE WITHOUT WRITTEN PERMISSION OF THE OWNER OR LESSEE. FURNISH COPIES OF ALL SUCH AGREEMENTS TO THE (DPW). ANY AREA PROVIDED BY THE GOVERNMENT FOR THE STORAGE OF MATERIAL SHALL BE RESTORED TO THEIR ORIGINAL CONDITION AT THE END OF THE CONTRACT.
5. CONTRACTOR WARRANTS THAT HIS EMPLOYEES, AGENTS, AND SUBCONTRACTORS POSSESS THE EXPERIENCE, KNOWLEDGE AND CHARACTER NECESSARY TO QUALIFY THEM INDIVIDUALLY FOR THE PARTICULAR CONSTRUCTION TECHNIQUES THEY PERFORM IN CONNECTION WITH THE TASKS TO BE PERFORMED UNDER THE CONTRACT. THE CONTRACTOR SHALL ENSURE THAT ALL CONSTRUCTION BE IN STRICT COMPLIANCE WITH ALL OSHA (OCCUPATIONAL SAFETY AND HEALTH ADMINISTRATION), AND LOCAL HEALTH AND SAFETY CODES.
6. ALL EXCESS MATERIAL SHALL BE REMOVED FROM THE CONSTRUCTION SITE AND DISPOSED OF BY THE CONTRACTOR AT HIS OWN EXPENSE.
7. WORK THAT DOES NOT CONFORM TO THE CONTRACT, OR TO PREVAILING INDUSTRY STANDARDS WHERE NO SPECIFIC CONTRACT REQUIREMENTS ARE NOTED SHALL BE REMOVED AND REPLACED AT NO COST TO THE GOVERNMENT.
8. DO NOT DISTURB AREAS OUTSIDE OF THE LIMITS OF THE AREAS SHOWN ON THE PLANS. DISTURBANCES OUTSIDE THESE LIMIT SHALL BE REPAIRED AND/OR REPLACED AT CONTRACTOR'S EXPENSE.
9. THE CONTRACTOR SHALL PROVIDE DUST CONTROL AND STREET PROTECTION AT ALL TIMES. STREET SHALL NOT BE LEFT IN AN UNSAFE OR MUDDY CONDITION.
10. ALL WORK SHALL BE PERFORMED IN A FINISHED AND WORKMANLIKE MANNER TO THE SATISFACTION OF THE OWNER, AND IN ACCORDANCE WITH THE BEST RECOGNIZED TRADE PRACTICES.
11. THE DEPARTMENT OF PUBLIC WORKS SHALL BE NOTIFIED A MINIMUM OF 48 HOURS PRIOR TO STARTUP OF CONSTRUCTION BY THE CONTRACTOR.



Government of the Virgin Islands
Department of Public Works
2004 Old Bass
St. Thomas, U.S.V.I. 00002-8806
Telephone: 340.776.4944
Fax: 340.716.0198

Esteban Miguélez & Larkeland
Civil Engineers
(Plans 37 and 45)
ST THOMAS U.S.V.I.

7-26-21

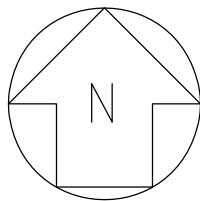

PLAN

PROJECT LIMITS AND LOCATION MAP
NOT TO SCALE

LEGEND	
	ROUTE TO BE MILLED, PAVED AND STRIPED
	PARKING AREA TO BE MILLED, PAVED, AND STRIPED,




Government of the Virgin Islands
Department of Public Works
2004 Old Road
St. Thomas, U.S.V.I. 00008-0000
Telephone: 340.776.4044
Fax: 340.716.0198

Esteban Miguera & Larkeland
Road Reports
(Plans 27 and 45)
ST THOMAS U.S.V.I.

7-26-21

3

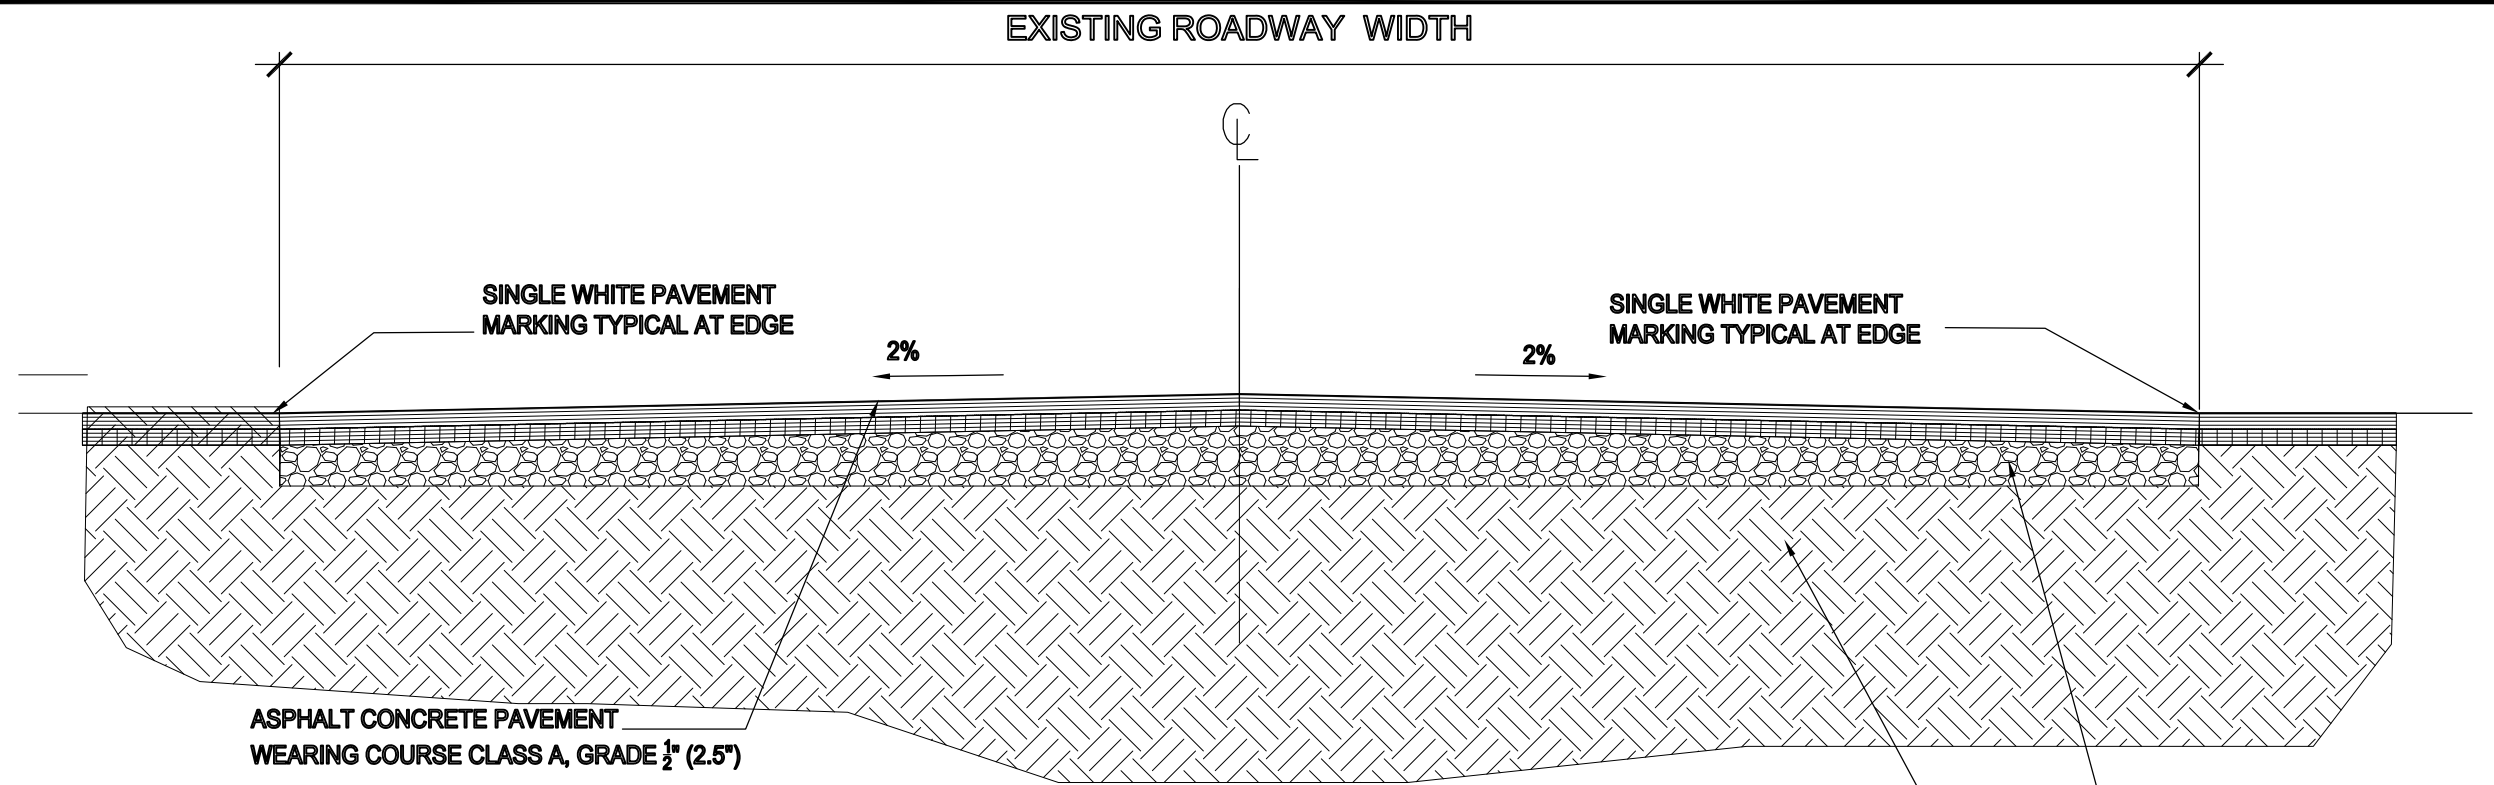


1
4

TYPICAL ROADWAY CROSS SECTION (CROWNED)

SCALE: 1/2"=1'-0"

EXISTING ROADWAY WIDTH

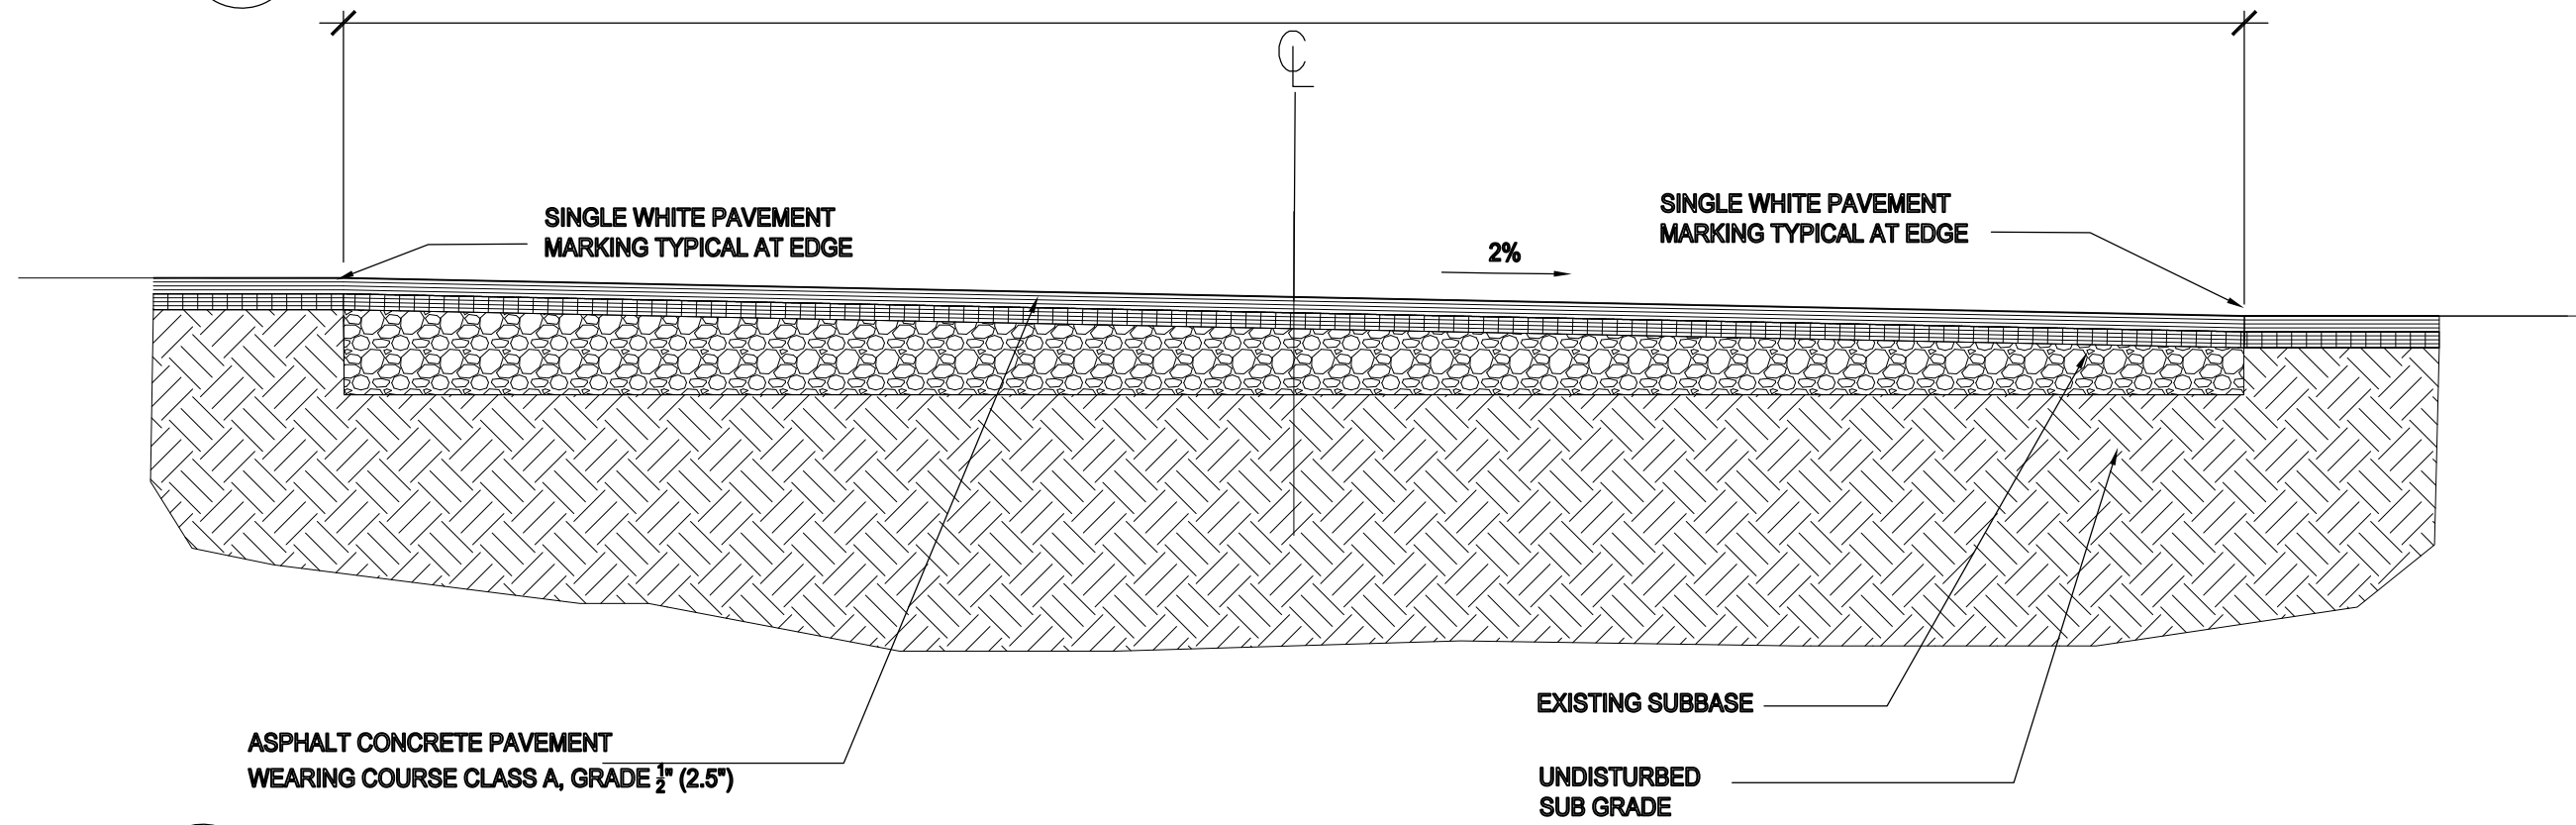

2
4

TYPICAL ROADWAY CROSS SECTION (SUPER ELEVATED)

SCALE: 1/2"=1'-0"



Government of the Virgin Islands
Department of Public Works
2004 Old Road
St. Thomas, U.S.V.I. 00002-0005
Telephone: 340.776.4044
Fax: 340.716.0195

Shelton Morgan & Lokenhart
Road Reports
(Plans 37 and 40)
OF THOMAS U.S.V.I.

7-26-21

4