

ATTACHMENT NO. 1/ INVITATION FOR BIDS: IFB002OOGT16(C)

ADDENDUM NO. 1


February 23, 2016

**GOVERNMENT OF THE UNITED STATES VIRGIN ISLANDS
through the
DEPARTMENT OF PROPERTY AND PROCUREMENT
for the
OFFICE OF THE GOVERNOR**


**Phase II: Office Space Renovation
Government House, 19A – 20 Kongens Gade
St. Thomas, U. S. Virgin Islands**

1. REVISED DESIGN DRAWINGS –


- *Sheets C1.0 and C2.0*
- *Sheet 2A1.1A and 2A1.1B*
- *Sheet 3A1.0*
- *Sheet 3A1.1*
- *Sheet A4.0A*
- *Sheet A5.0*

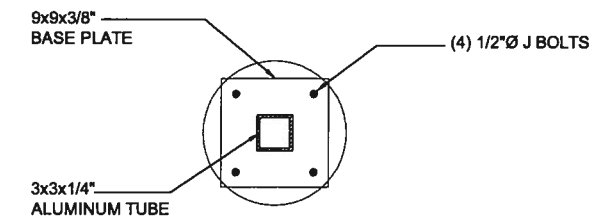

3		CONCRETE PIER PLAN
C2.0	C2.0	SCALE: 1-1/2"=1'-0"

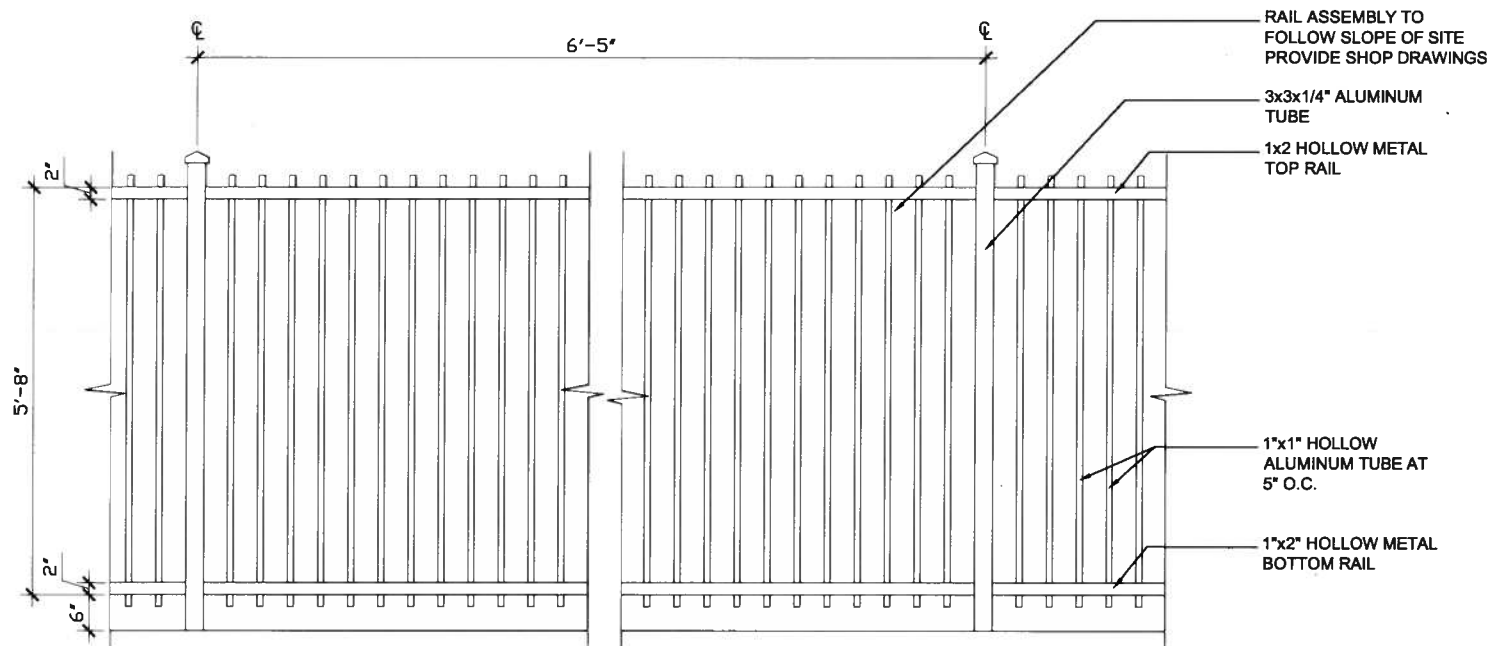


5		SECURITY FENCE ASSEMBLY
C2.0	C2.0	SCALE: 3/4"=1'-0"

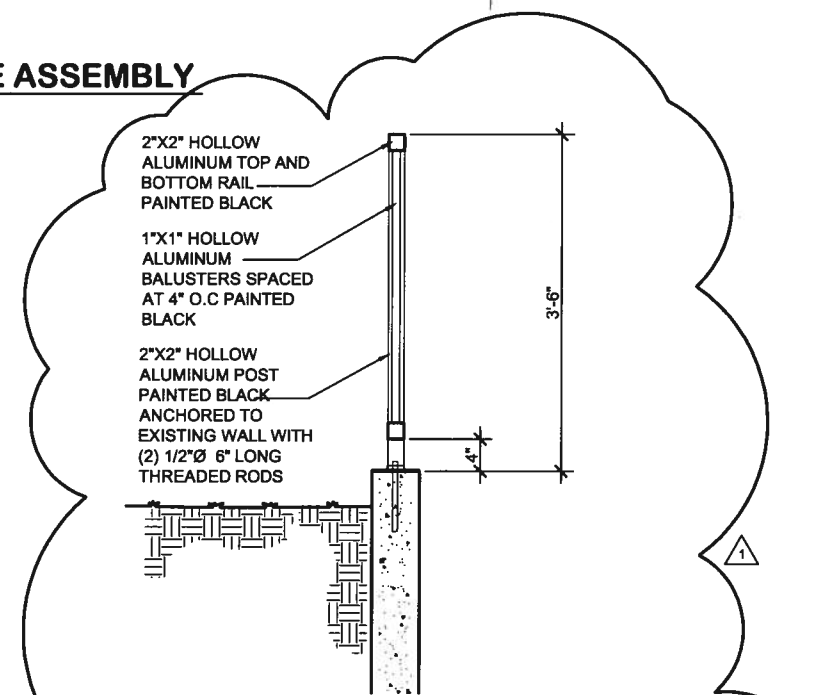

7		GUARD RAIL DETAIL
C2.0	C2.0	SCALE: 1"=1'-0"

SECOND FLOOR ROOM FINISH SCHEDULE																		
ROOM NO	NAME	A	FLOOR		BASE		WALL								CEILING			REMARKS
			MATL	FIN	MATL	FIN	NORTH		EAST		SOUTH		WEST		MATL	FIN	HEIGHT	
							MATL	FIN	MATL	FIN	MATL	FIN	MATL	FIN				
SECOND FLOOR																		
200	RECEPTION LOBBY		T		B1	PNT												PAINT ALL WALLS
201	TRAINING/ CONFERENCE ROOM		HW	PNT	B2	PNT	GWB	PNT	GWB	PNT	GWB	PNT	GWB	PNT	GWB	PNT		WAINSCOT ALL WALLS
202	OFFICE		HW	PNT	B2	PNT	GWB	PNT	GWB	PNT	GWB	PNT	GWB	PNT	GWB	PNT		WAINSCOT ALL WALLS
203	OFFICE		HW	PNT	B2	PNT	GWB	PNT	GWB	PNT	GWB	PNT	GWB	PNT	GWB	PNT		WAINSCOT ALL WALLS
204	TERRACE		HW	PNT	B2	PNT	E.S	PNT							E.S	PNT		INSTALL BIRD SPIKES
205	OFFICE		HW	PNT	B2	PNT	GWB	PNT	GWB	PNT	GWB	PNT	GWB	PNT	GWB	PNT		WAINSCOT ALL WALLS
206	OFFICE		HW	PNT	B2	PNT	GWB	PNT	GWB	PNT	GWB	PNT	GWB	PNT	GWB	PNT		WAINSCOT ALL WALLS
207	OFFICE		HW	PNT	B2	PNT	GWB	PNT	GWB	PNT	GWB	PNT	GWB	PNT	GWB	PNT		WAINSCOT ALL WALLS
208	COPIER		HW	PNT	B2	PNT	GWB	PNT	GWB	PNT	GWB	PNT	GWB	PNT	GWB	PNT		
209	MECHANICAL		HW	PNT	B2	PNT	GWB	PNT	GWB	PNT	GWB	PNT	GWB	PNT	GWB	PNT		
210	CORRIDOR		HW	PNT	B2	PNT	GWB	PNT	GWB	PNT	GWB	PNT	GWB	PNT	GWB	PNT		WAINSCOT ALL WALLS
211	OFFICE		HW	PNT	B2	PNT	GWB	PNT	GWB	PNT	GWB	PNT	GWB	PNT	GWB	PNT		WAINSCOT ALL WALLS
212	OFFICE		HW	PNT	B2	PNT	GWB	PNT	GWB	PNT	GWB	PNT	GWB	PNT	GWB	PNT		WAINSCOT ALL WALLS
213	FILE STORAGE		HW	PNT	B2	PNT	GWB	PNT	GWB	PNT	GWB	PNT	GWB	PNT				WAINSCOT ALL WALLS
214	RESTROOM		T		B1	PNT	GWB	PNT	GWB	PNT	GWB	PNT	GWB	PNT	E.S	PNT		SEE RESTROOM ELEV.
214.1	VESTIBULE		T		B2	PNT		PNT		PNT		PNT		PNT	E.S	PNT		
215	RESTROOM		T		B1	PNT	GWB	PNT	GWB	PNT	GWB	PNT	GWB	PNT	E.S	PNT		SEE RESTROOM ELEV.
216	BREAK ROOM		T		B2	PNT		PNT		PNT		PNT		PNT	E.S	PNT		
217	STORE ROOM		CONC.	PNT	B2	PNT		PNT		PNT		PNT		PNT	E.S	PNT		
218	STORAGE		CONC.	PNT	B2	PNT		PNT		PNT		PNT		PNT	E.S	PNT		


FLOOR		BASE		WALL		CEILING	
CONC.	CONCRETE	B-1	TILE	T	PORCELAIN TILE	GWB	GYPSUM BOARD
CT	CARPET TILE	B-2	1X6 WITH ROUTED EDGES	CMU	CONCRETE MASONRY UNIT	CONC.	CONCRETE
		VCB	VINYL COVE BASE	CWB	CEMENT WALL BOARD	PNT.	PAINTED FINISH
T	PORCELAIN TILE	PNT	PAINTED FINISH	GWB	GYPSUM WALL BOARD	ACT	ACOUSTIC CEILING TILE
HW	HARD WOOD			PNT	PAINTED FINISH	E.S	EXPOSED STRUCTURE
				BB	PLYWOOD BEAD BOARD SHEATHING		
				EMW	EXISTING MASONRY WALL		

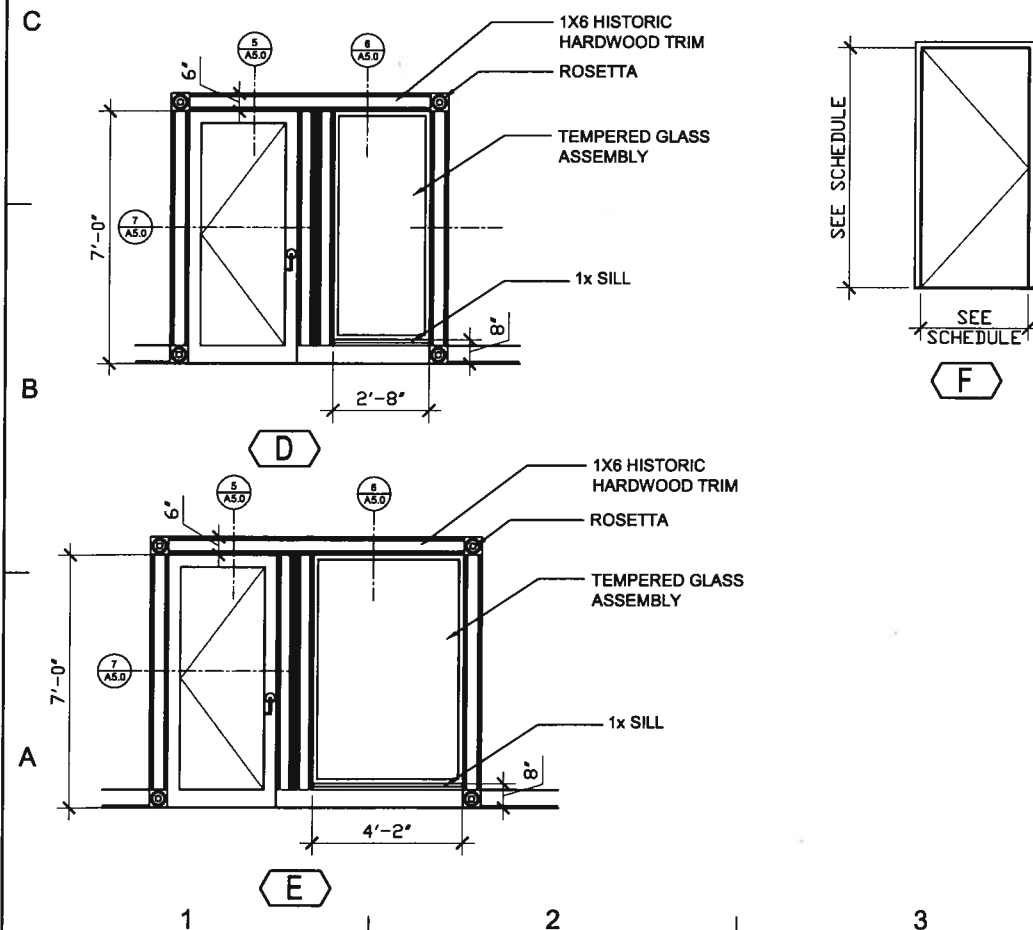


1		TYPICAL WINDOW DETAIL
A4.0A	A4.0A	SCALE: 3/8"=1'-0"

DOOR NUMBER	DESCRIPTION	TYPE	QTY	SIZE		HARDWARE	CLOSURE (Y, N)	KICK PLATES	REMARKS
				W	H				
200A	SINGLE PANE FRENCH			48"	80"				MEDIUM STILE AND RAIL IMPACT RESISTANT GLASS SINGLE DOOR
200B	SINGLE PANE FRENCH			48"	80"				MEDIUM STILE AND RAIL IMPACT RESISTANT GLASS SINGLE DOOR
201	FRENCH DOOR	C		42"	108"				PROVIDE NEW HARDWARE, DOOR TRIM AND FRAME
202	WOOD SINGLE PANE GLASS	D		36"	84"				DOOR WITH SIDELIGHT ASSEMBLY
203	WOOD SINGLE PANE GLASS	D		36"	84"				DOOR WITH SIDELIGHT ASSEMBLY
204A	FRENCH DOOR	C		36"	108"				PROVIDE NEW HARDWARE, DOOR TRIM AND FRAME
204B	FRENCH DOOR	C		36"	108"				PROVIDE NEW HARDWARE, DOOR TRIM AND FRAME
205	WOOD SINGLE PANE GLASS	E		36"	84"				DOOR WITH SIDELIGHT ASSEMBLY
206	WOOD SINGLE PANE GLASS	E		36"	84"				DOOR WITH SIDELIGHT ASSEMBLY ADD ALTERNATE NO.1
207	WOOD SINGLE PANE GLASS	E		36"	84"				DOOR WITH SIDELIGHT ASSEMBLY ADD ALTERNATE NO.1
208	SOLID CORE WOOD STYLE AND RAIL	A		36"	80"				DOOR WITH SIDELIGHT ASSEMBLY ADD ALTERNATE NO.1
210	FRENCH DOOR	C		42"	108"				PROVIDE NEW HARDWARE, DOOR TRIM AND FRAME
211	WOOD SINGLE PANE GLASS	D		36"	84"				DOOR WITH SIDELIGHT ASSEMBLY
212	WOOD SINGLE PANE GLASS	D		36"	84"				DOOR WITH SIDELIGHT ASSEMBLY
213	FRENCH DOOR	C		36"	108"				PROVIDE NEW HARDWARE, DOOR TRIM AND FRAME
214	SOLID CORE WOOD STYLE AND RAIL	A		36"	80"				
215	SOLID CORE WOOD STYLE AND RAIL	A		36"	80"				
216A	SOLID CORE WOOD STYLE AND RAIL	A		36"	80"				
216B	SOLID CORE WOOD			36"	80"				EXISTING DOOR TO BE REPAINTED
217A	HOLLOW METAL	F		30"	84"				
217B	HOLLOW METAL	F		30"	84"				
217C	SOLID CORE WOOD STYLE AND RAIL	A		36"	80"				DOOR TO REMAIN
217D	SOLID CORE WOOD STYLE AND RAIL	A		36"	80"				DOOR TO REMAIN
218	HOLLOW METAL	A		36"	80"				

NOTE:
SEE SHEET A4.0 FOR DOOR ELEVATIONS.

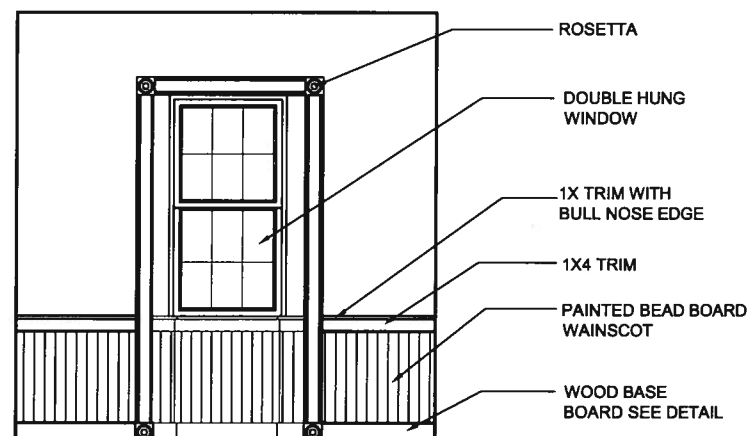

2		HEADER AND SILL DETAIL
A4.0A	A4.0A	SCALE: 3"=1'-0"

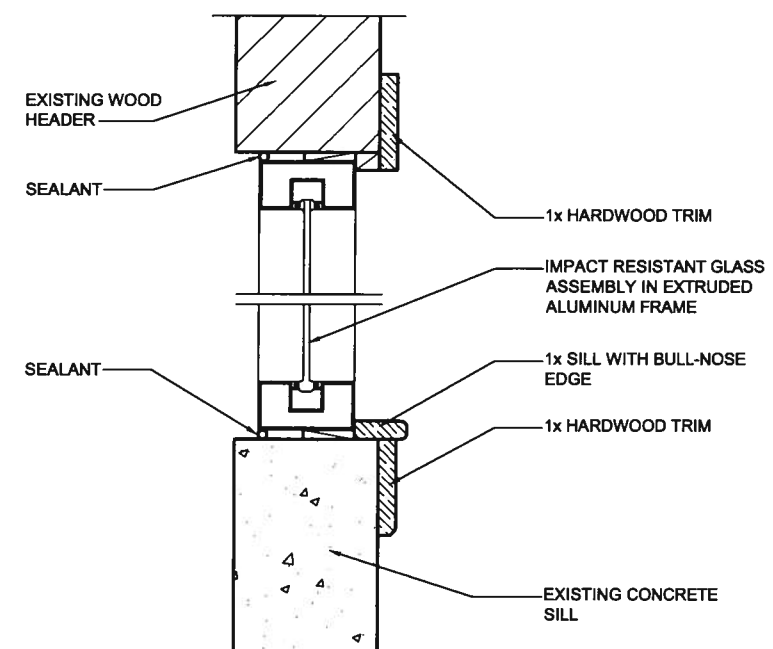[illegible]

CONSULTANTS

Jaredian Design Group
Architects, Engineers, Construction Managers

No.33 Dronningens Gade - Queen's Quarter
Post Office Box 6218
St. Thomas, U.S. Virgin Islands 00804
telephone: 340.777.1600 fax: 340.777.1601
e-mail: jaredian2@vipowamnet.net

THESE PLANS AND THE DESIGNS CONTAINED HEREIN ARE THE SOLE PROPERTY OF JAREDIAN DESIGN GROUP. THESE PLANS MAY NOT BE REPRODUCED WITHOUT THE WRITTEN PERMISSION OF JAREDIAN DESIGN GROUP. UNAUTHORIZED USE SHALL INVIITE A CLAIM FOR COMPENSATION. THE USE BY ANY PERSON OR FIRM OF THESE PLANS OR ANY PART THEREOF SHALL NOT IN ANY WAY SUBJECT JAREDIAN DESIGN GROUP TO ANY COST OR DAMAGES FOR ANY ERROR OR OMISSION CONTAINED THEREIN.

PHASE II RENOVATION TO
PARCEL NO 19A & 20
KONGENS GADE
KINGS QUARTER
ST. THOMAS,
U.S.V.I. 00802-5858

DATE: 12-2-15


DRAWN BY: R.O.P


CHECKED BY: J.P.W.

APPROVED BY: J.P.W.

PROJECT NO: 13-002
CONTRACT NO:

SHEET NO:
A4.0A
SCHEDULES

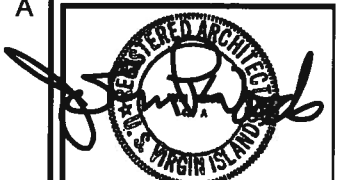

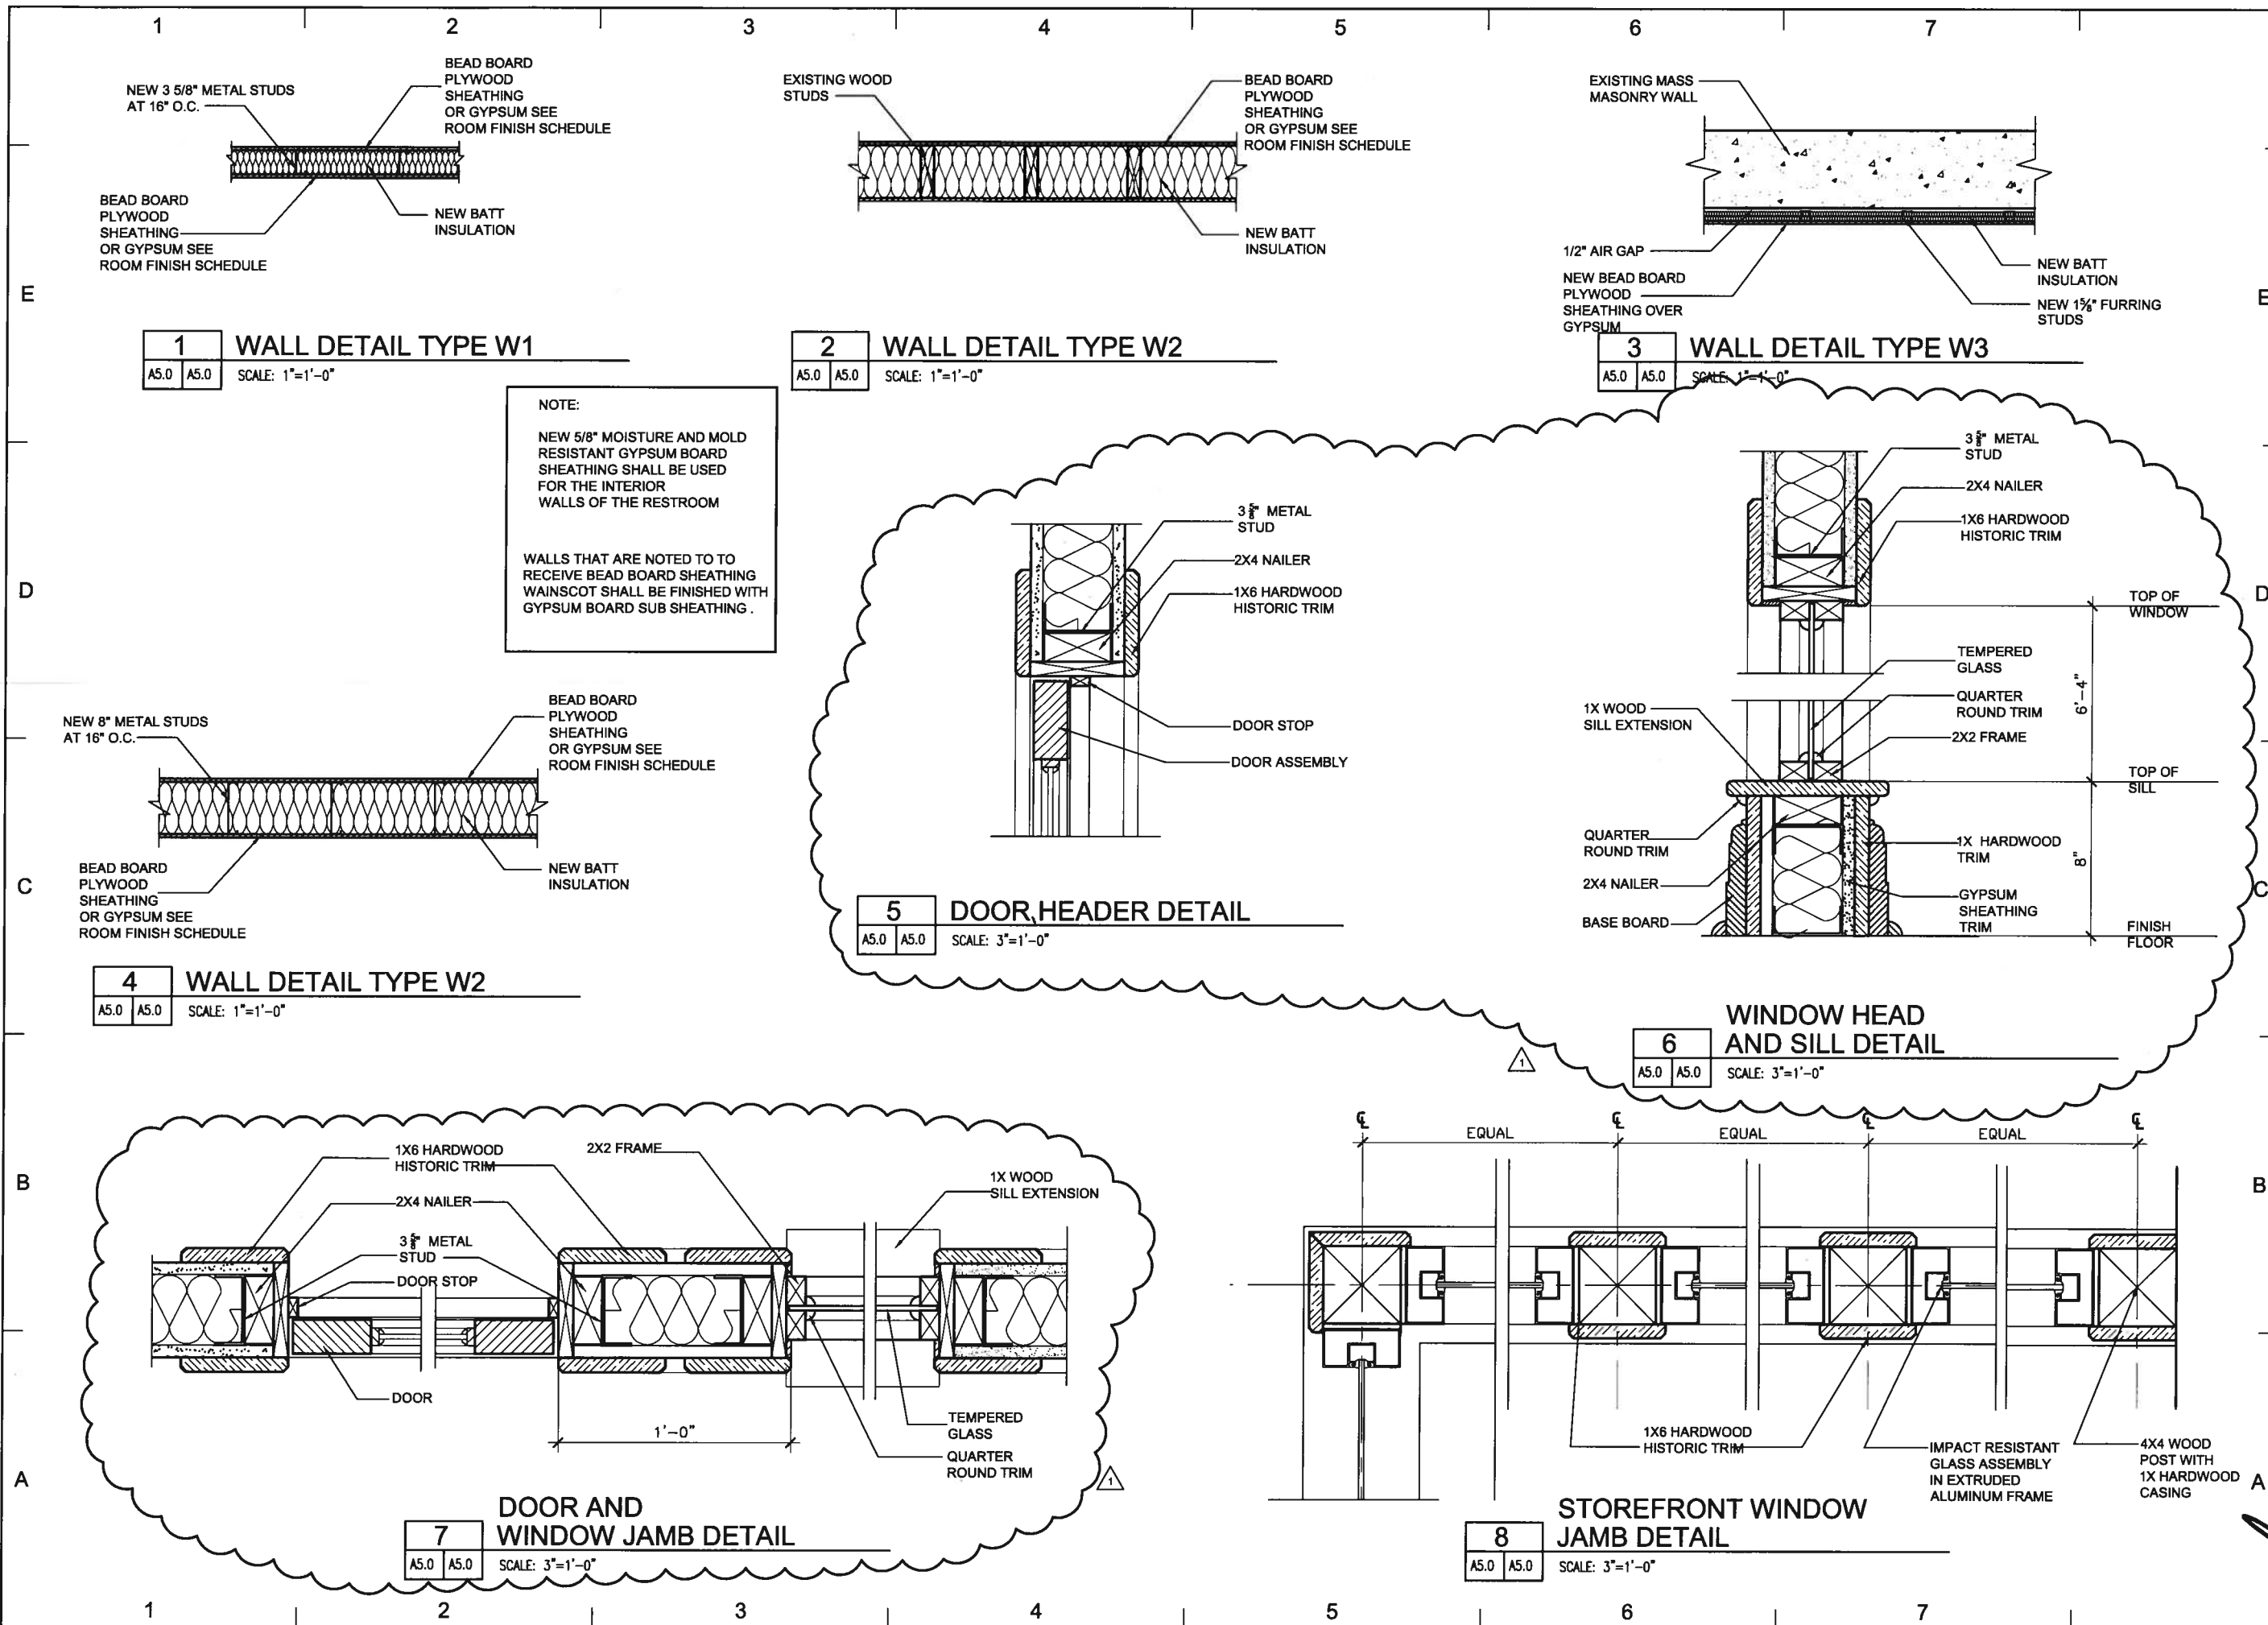

REVISIONS		
NO.	DATE	REMARKS
1	8-14-14	REVISION NO.1
1	2/23/16	ADDENDUM NO.1

CONSULTANTS	
Jaredian Design Group Architects, Engineers, Construction Managers No.33 Dronningens Gade - Queen's Quarter Post Office Box 6218 St. Thomas, U.S. Virgin Islands 00804 telephone: 340.777.1600 fax: 340.777.1601 e-mail: jaredian2@vipowernet.net	

THESE PLANS AND THE DESIGNS CONTAINED HEREIN ARE THE SOLE PROPERTY OF JAREDIAN DESIGN GROUP. THESE PLANS MAY NOT BE REPRODUCED WITHOUT THE WRITTEN PERMISSION OF JAREDIAN DESIGN GROUP. UNAUTHORIZED USE SHALL INVIOLATE A CLAIM FOR COMPENSATION. THE USE BY ANY PERSON OR FIRM OF THESE PLANS OR ANY PART THEREOF SHALL NOT IN ANY WAY SUBJECT JAREDIAN DESIGN GROUP TO ANY COST OR DAMAGES FOR ANY ERROR OR OMISSION CONTAINED THEREIN.

PHASE II RENOVATION TO
 PARCEL NO 19A & 20
 KONGENS GADE
 KINGS QUARTER
 ST. THOMAS,
 U.S.V.I. 00802-5858

DATE: 12-2-15
 DRAWN BY: R.O.P.
 CHECKED BY: J.P.W.
 APPROVED BY: J.P.W.

PROJECT NO: 13-002
 CONTRACT NO:

SHEET NO:
A5.0
WALL DETAILS

[Signature]
 REGISTERED ARCHITECT
 U.S. VIRGIN ISLANDS