


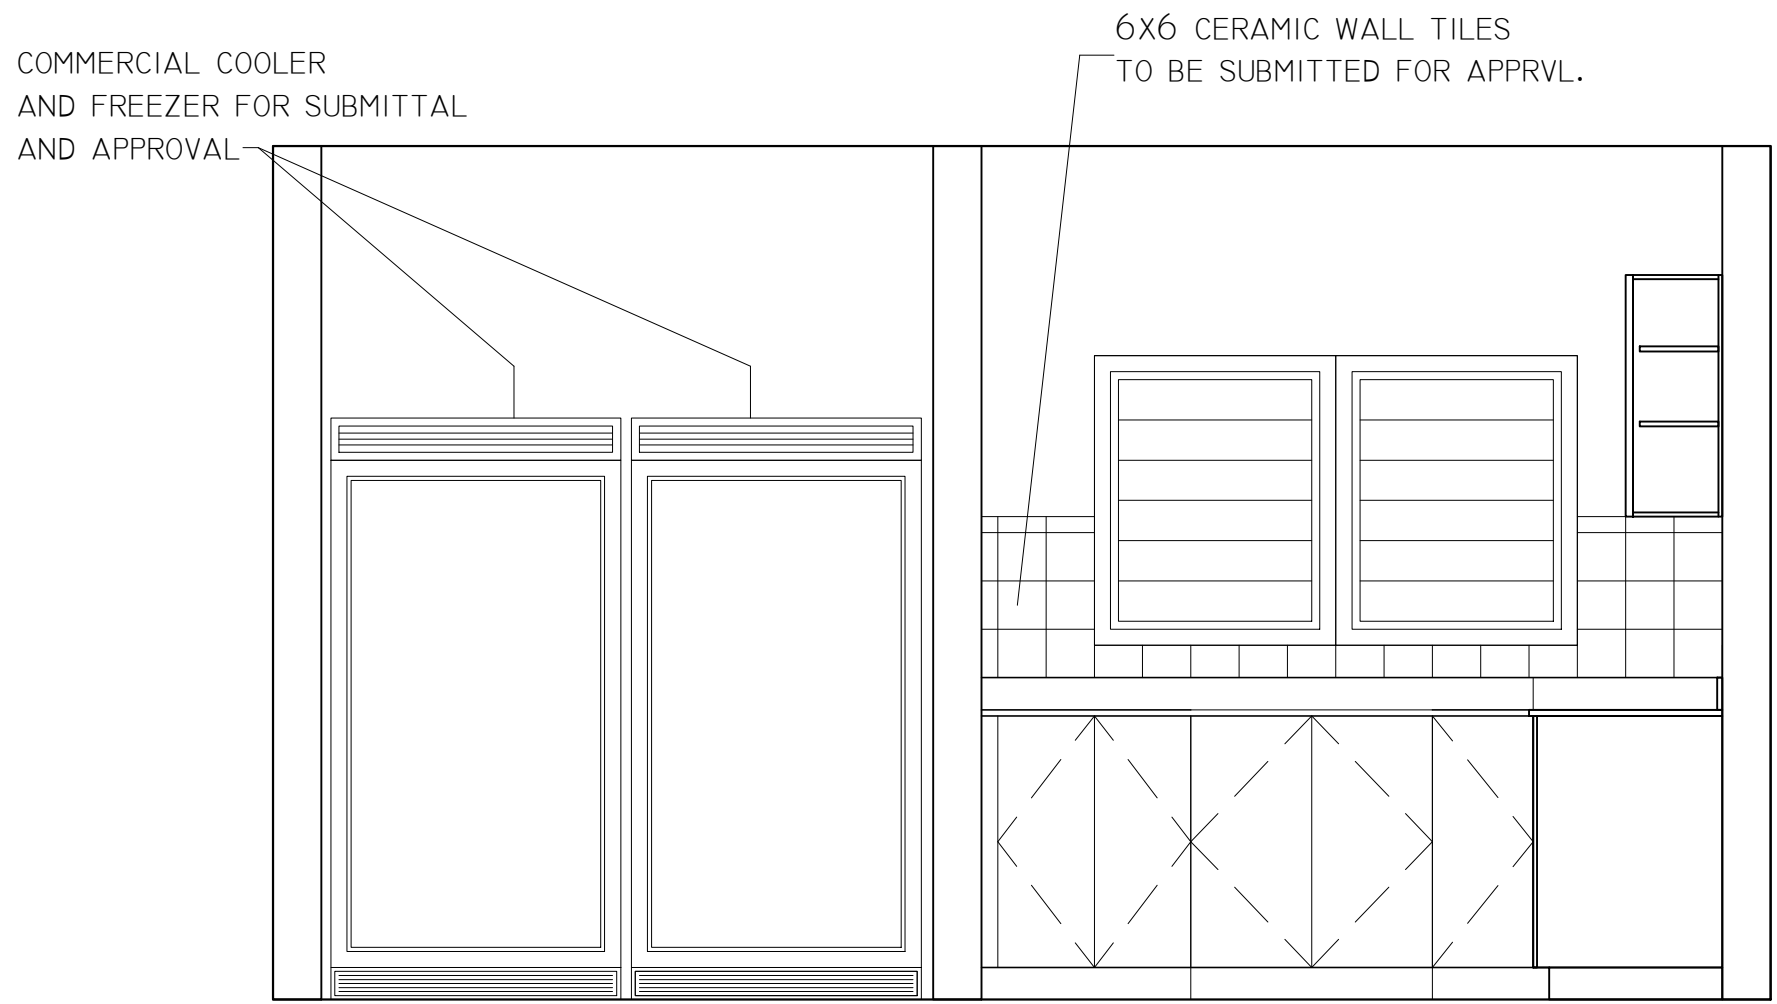


ELEVATION - G

SCALE: 3/16" = 1'-0"




ELEVATION - H

SCALE: 3/16" = 1'-0"

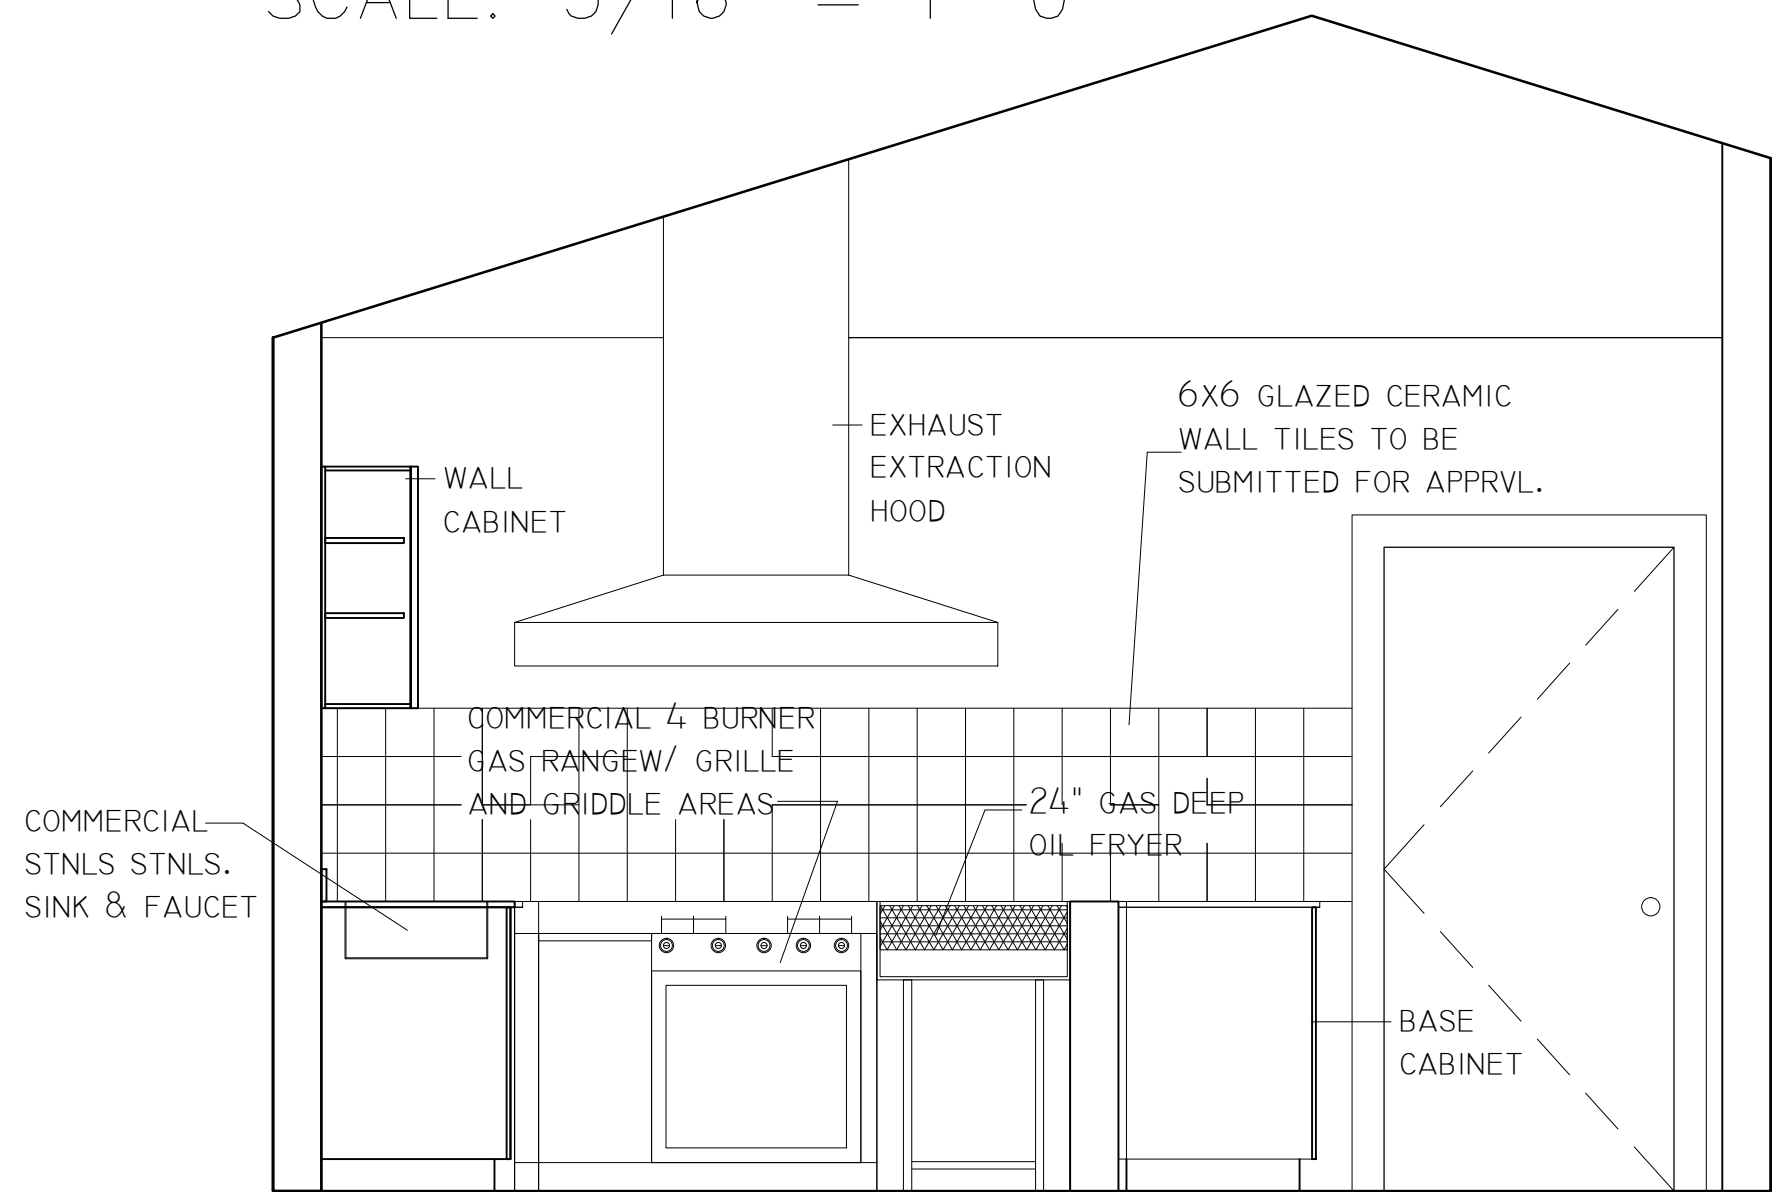


ELEVATION - I

SCALE: 3/16" = 1'-0"

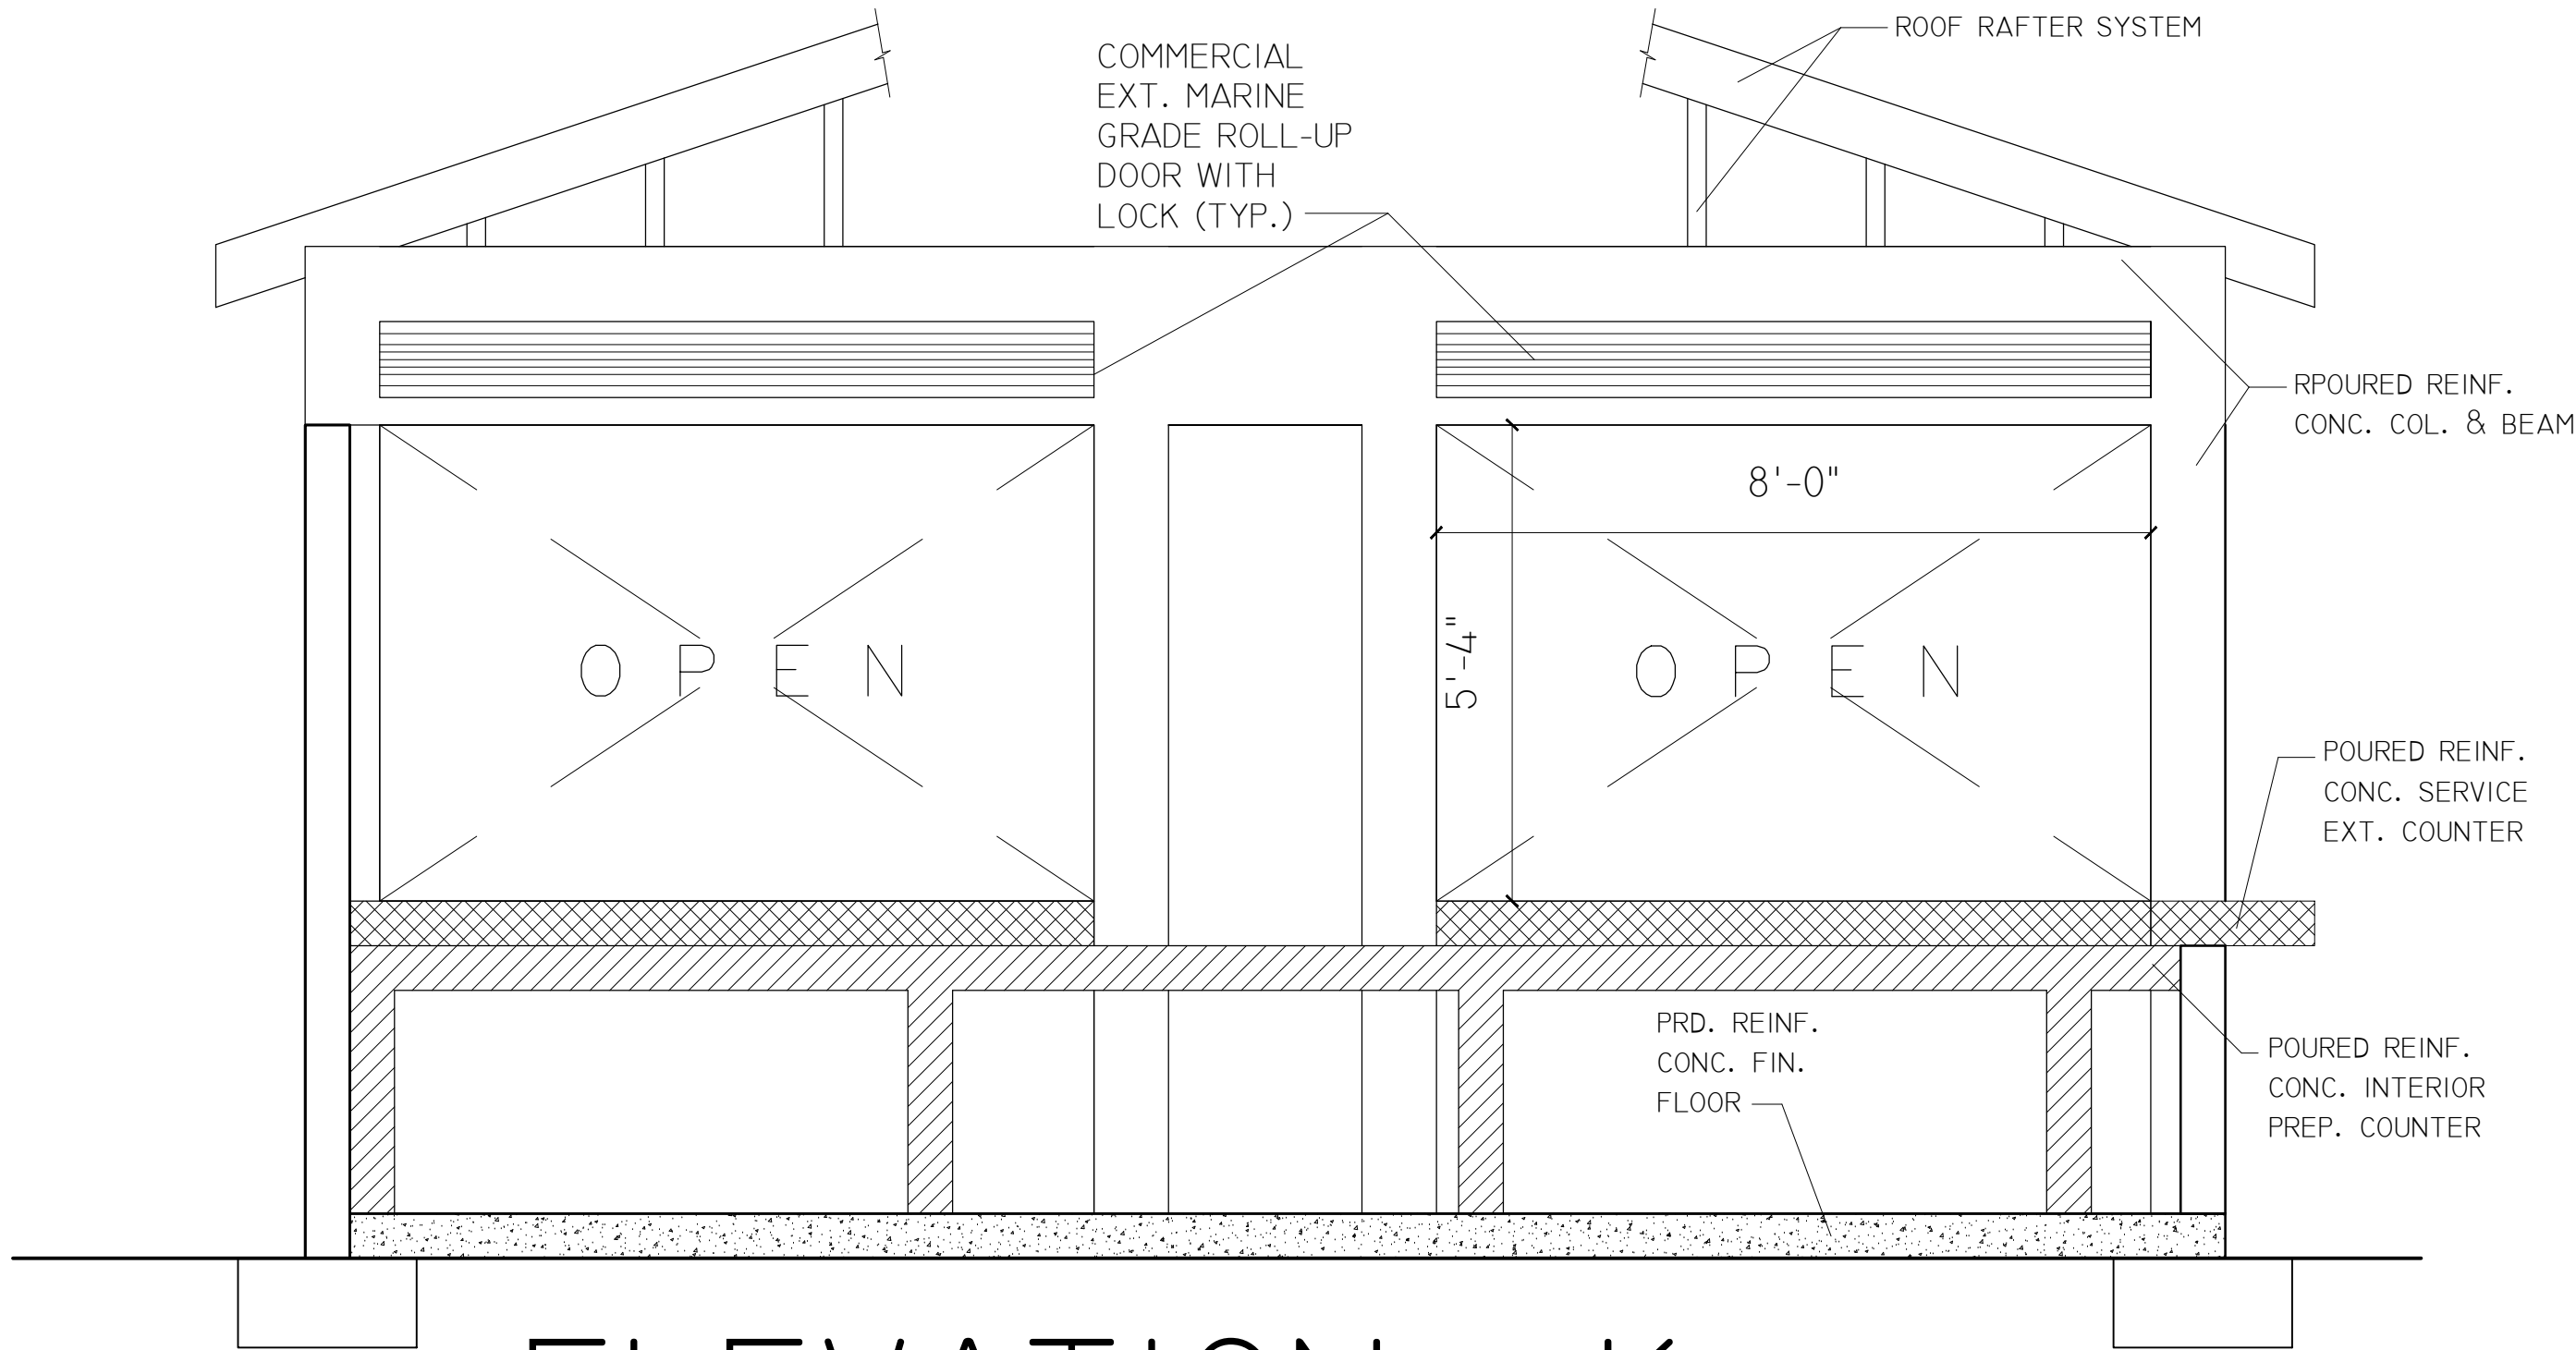


ELEVATION - K

SCALE: 3/16" = 1'-0"

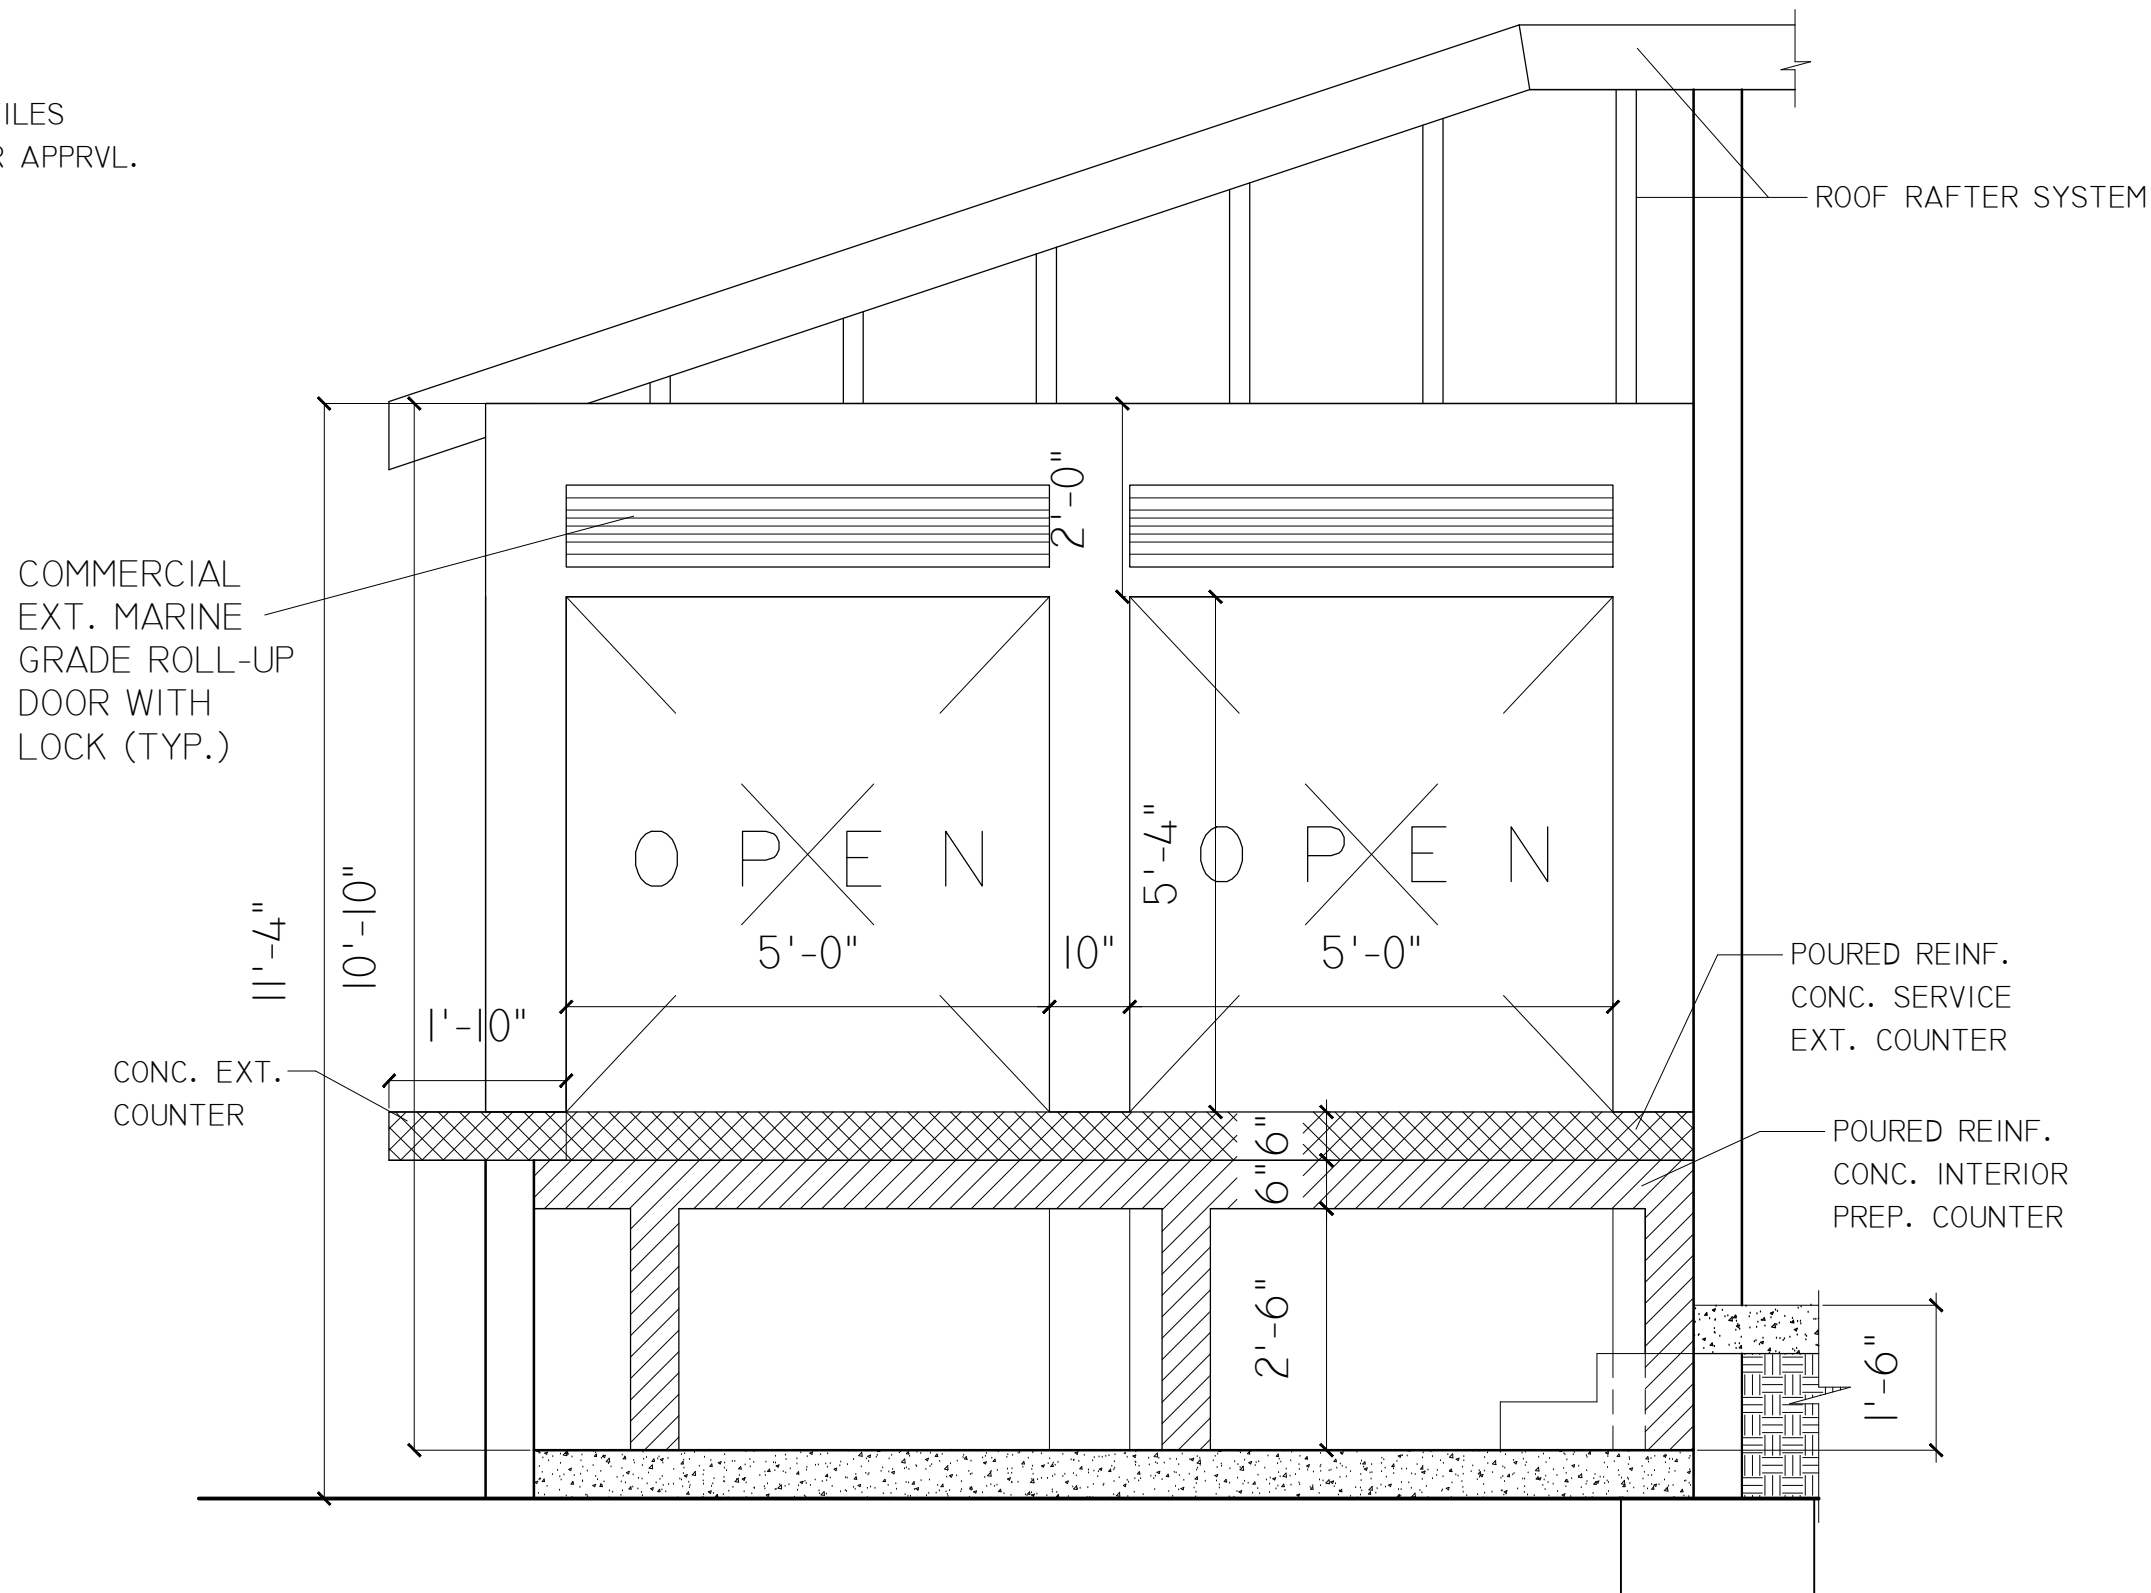

ELEVATION - J

SCALE: 3/16" = 1'-0"

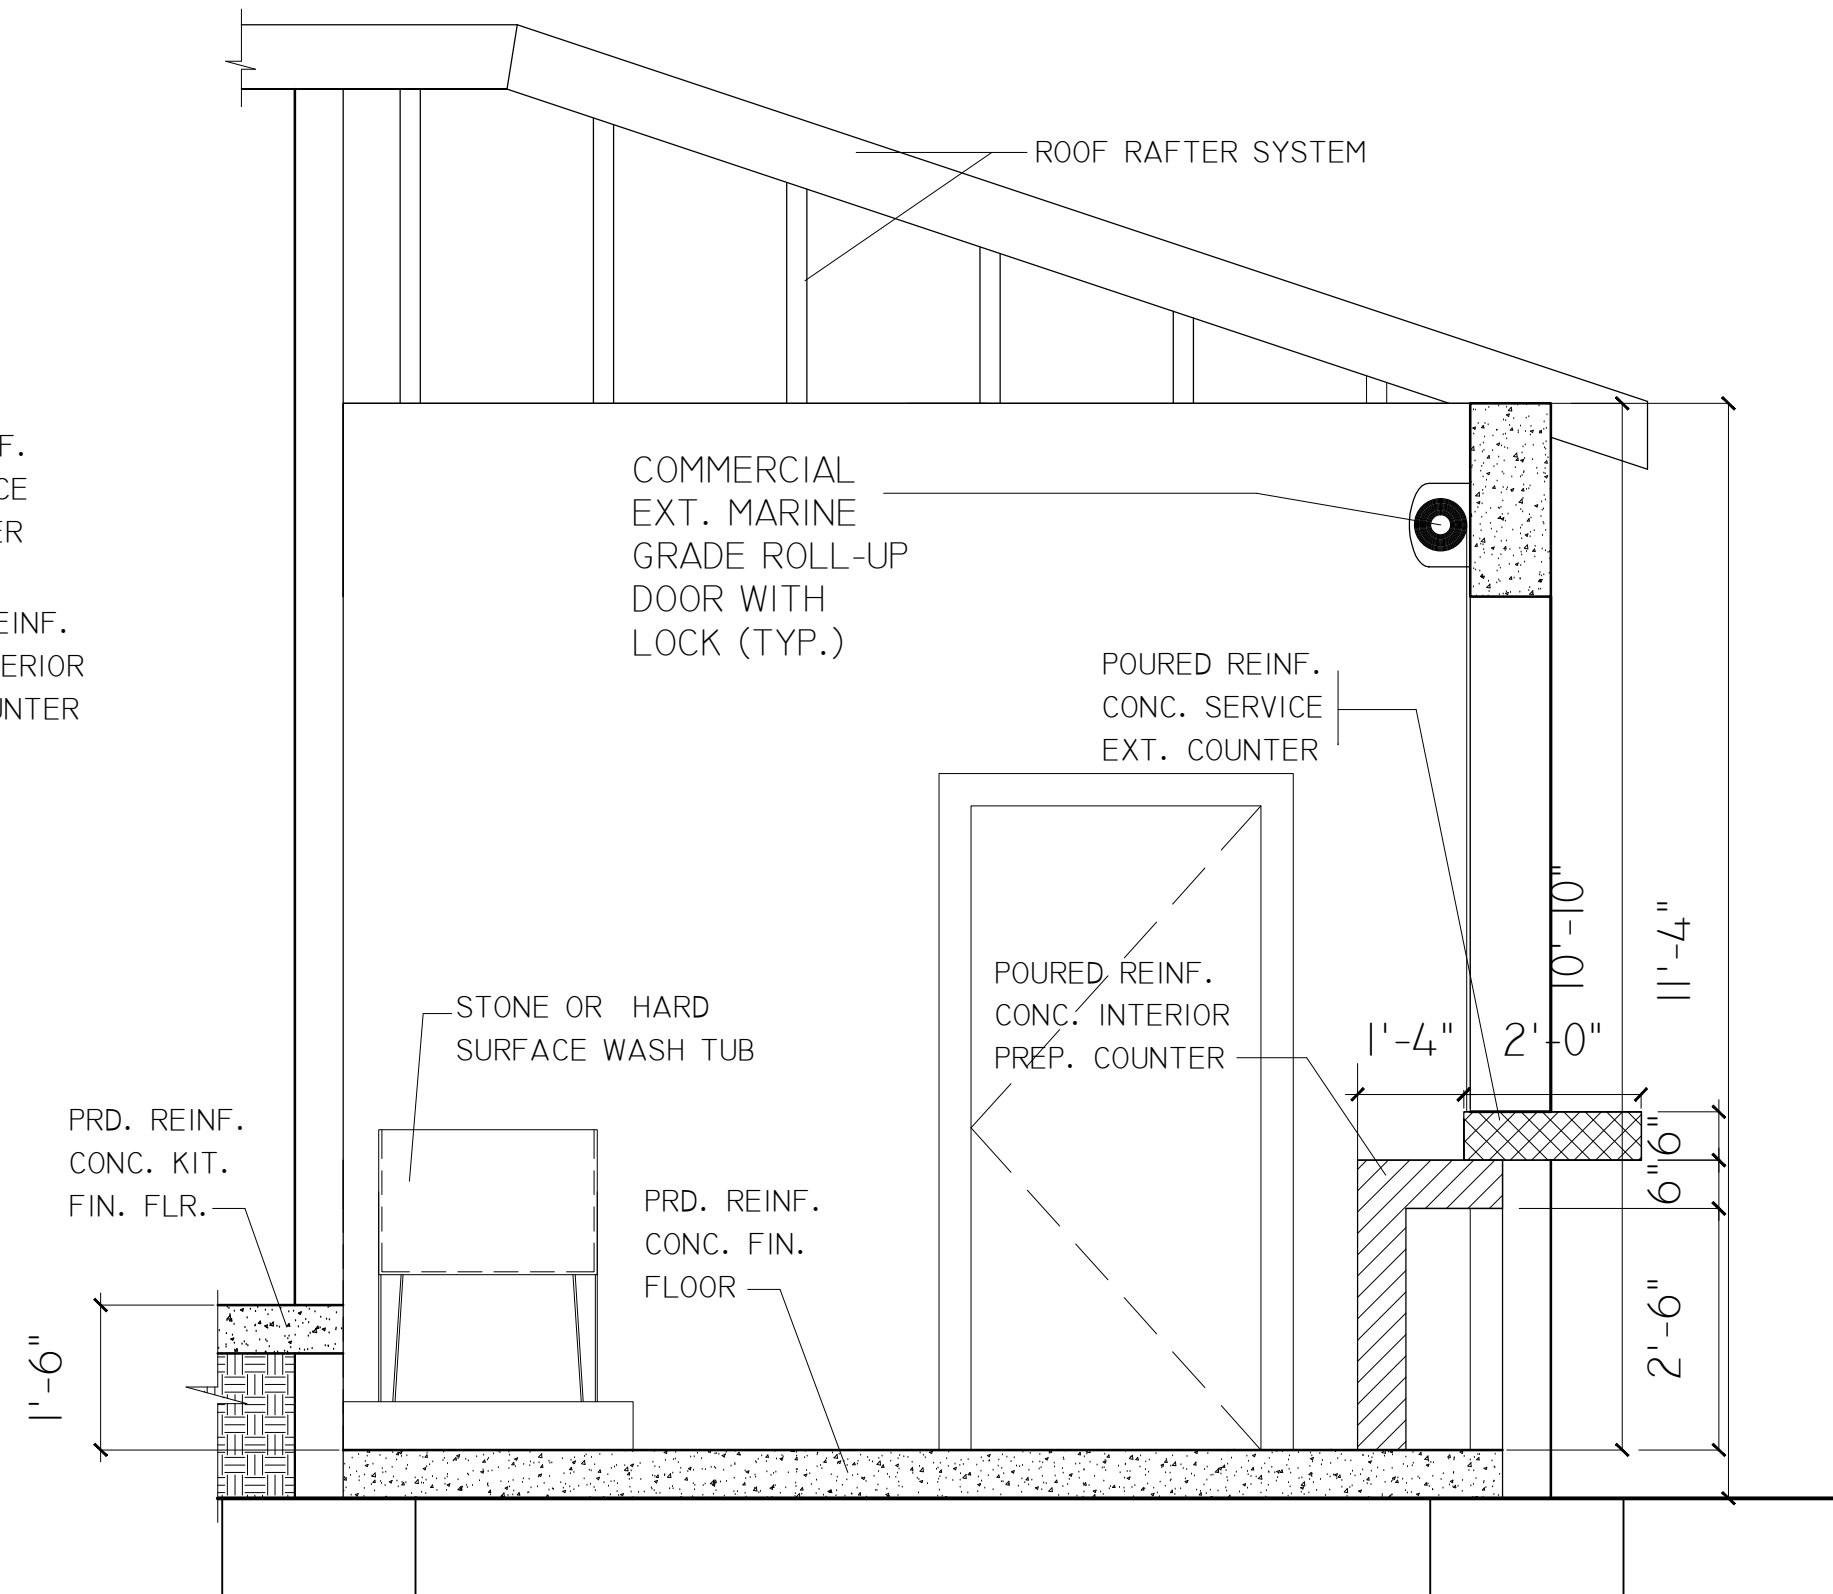

ELEVATION - L

SCALE: 3/16" = 1'-0"

WHILE EVERY ATTEMPT HAS BEEN MADE IN THE PREPARATION OF THIS PLAN TO AVOID MISTAKES, THE A/E CANNOT GUARANTEE AGAINST HUMAN ERROR. THE CONTRACTOR ON THE JOB MUST CHECK ALL DIMENSIONS, DETAILS, AND THE CONSTRUCTION SITE AND NOTIFY THE ARCHITECT OF ANY DISCREPANCIES NOTED ON THE DRAWINGS OR IN THE FIELD. IT IS THE CONTRACTOR'S RESPONSIBILITY TO ENSURE THAT THE A/E IS NOTIFIED.

REVISIONS		REMARKS
NO.	DATE	

INTERIOR ELEVATIONS BLOW UP	
PROPOSED BATHROOM AND CONCESSION BUILDINGS FOR: IEKHS TRACK & FIELD ATHLETIC FACILITY OWNER: VIRGIN ISLANDS DEPARTMENT OF EDUCATION No. 172 ESTATE NAZARETH, NO.1 RED HOOK QUARTER, STT USVI	

DRAWN BY:	LND
CHECKED BY:	EJB
APPROVED BY:	EJB
CONTRACT NO.:	CONTRACT.NO.
PROJECT NO.:	PROJ.NO.
DATE:	DEC 15 2015

