


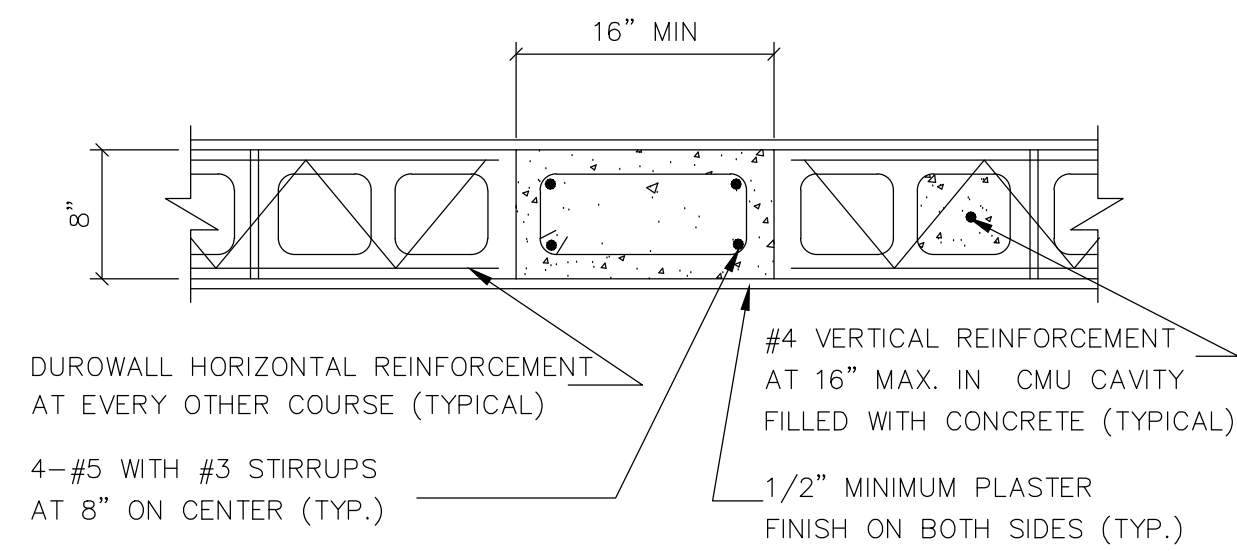


NOTE:

#3 Stirrups @ 12" clear with 135° seismic hooks (typ.).
Stirrups to be spaced @ 4" o.c. for 1/4 the height at
ends and @ 8" o.c. for center half of height (typ.)


1 CONCRETE COLUMN DETAIL

Scale: 1" = 1'-0"

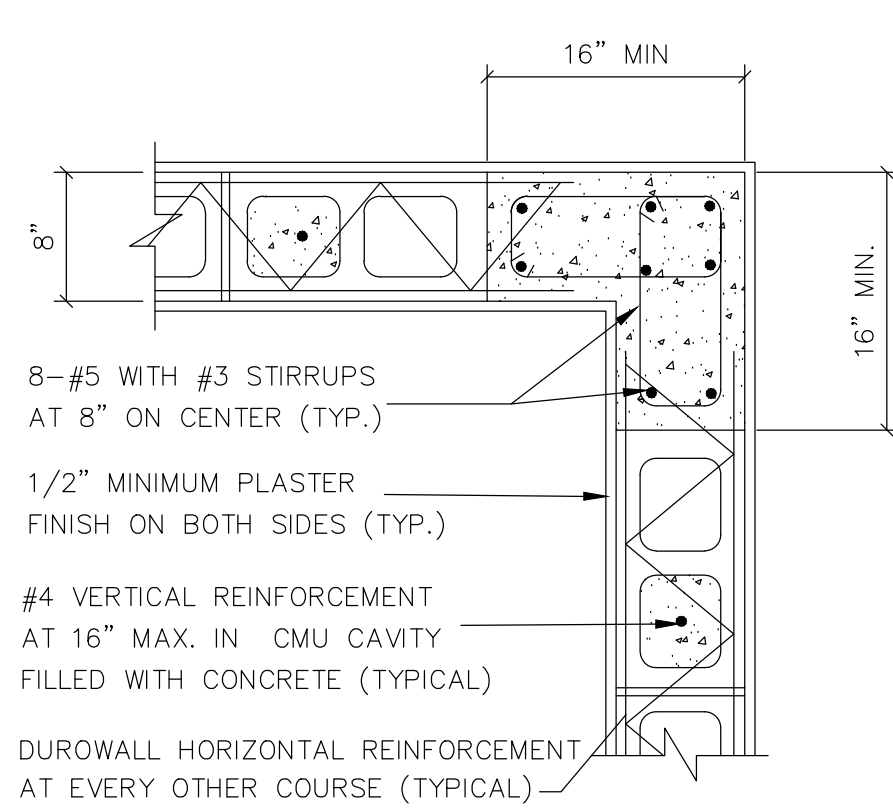


2 CONCRETE COLUMN DETAIL AT CORNERS

Scale: 1" = 1'-0"

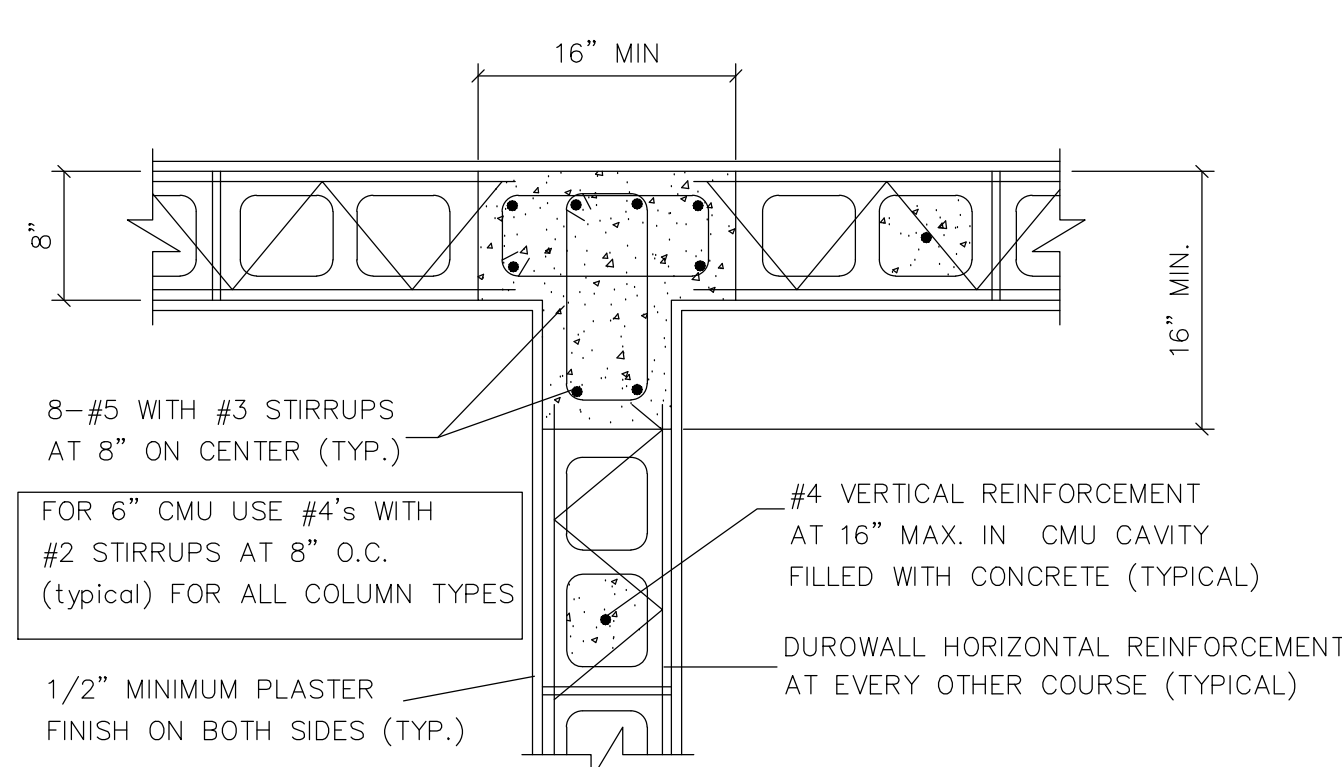




3 T-CONCRETE COLUMN DETAIL

Scale: 1" = 1'-0"

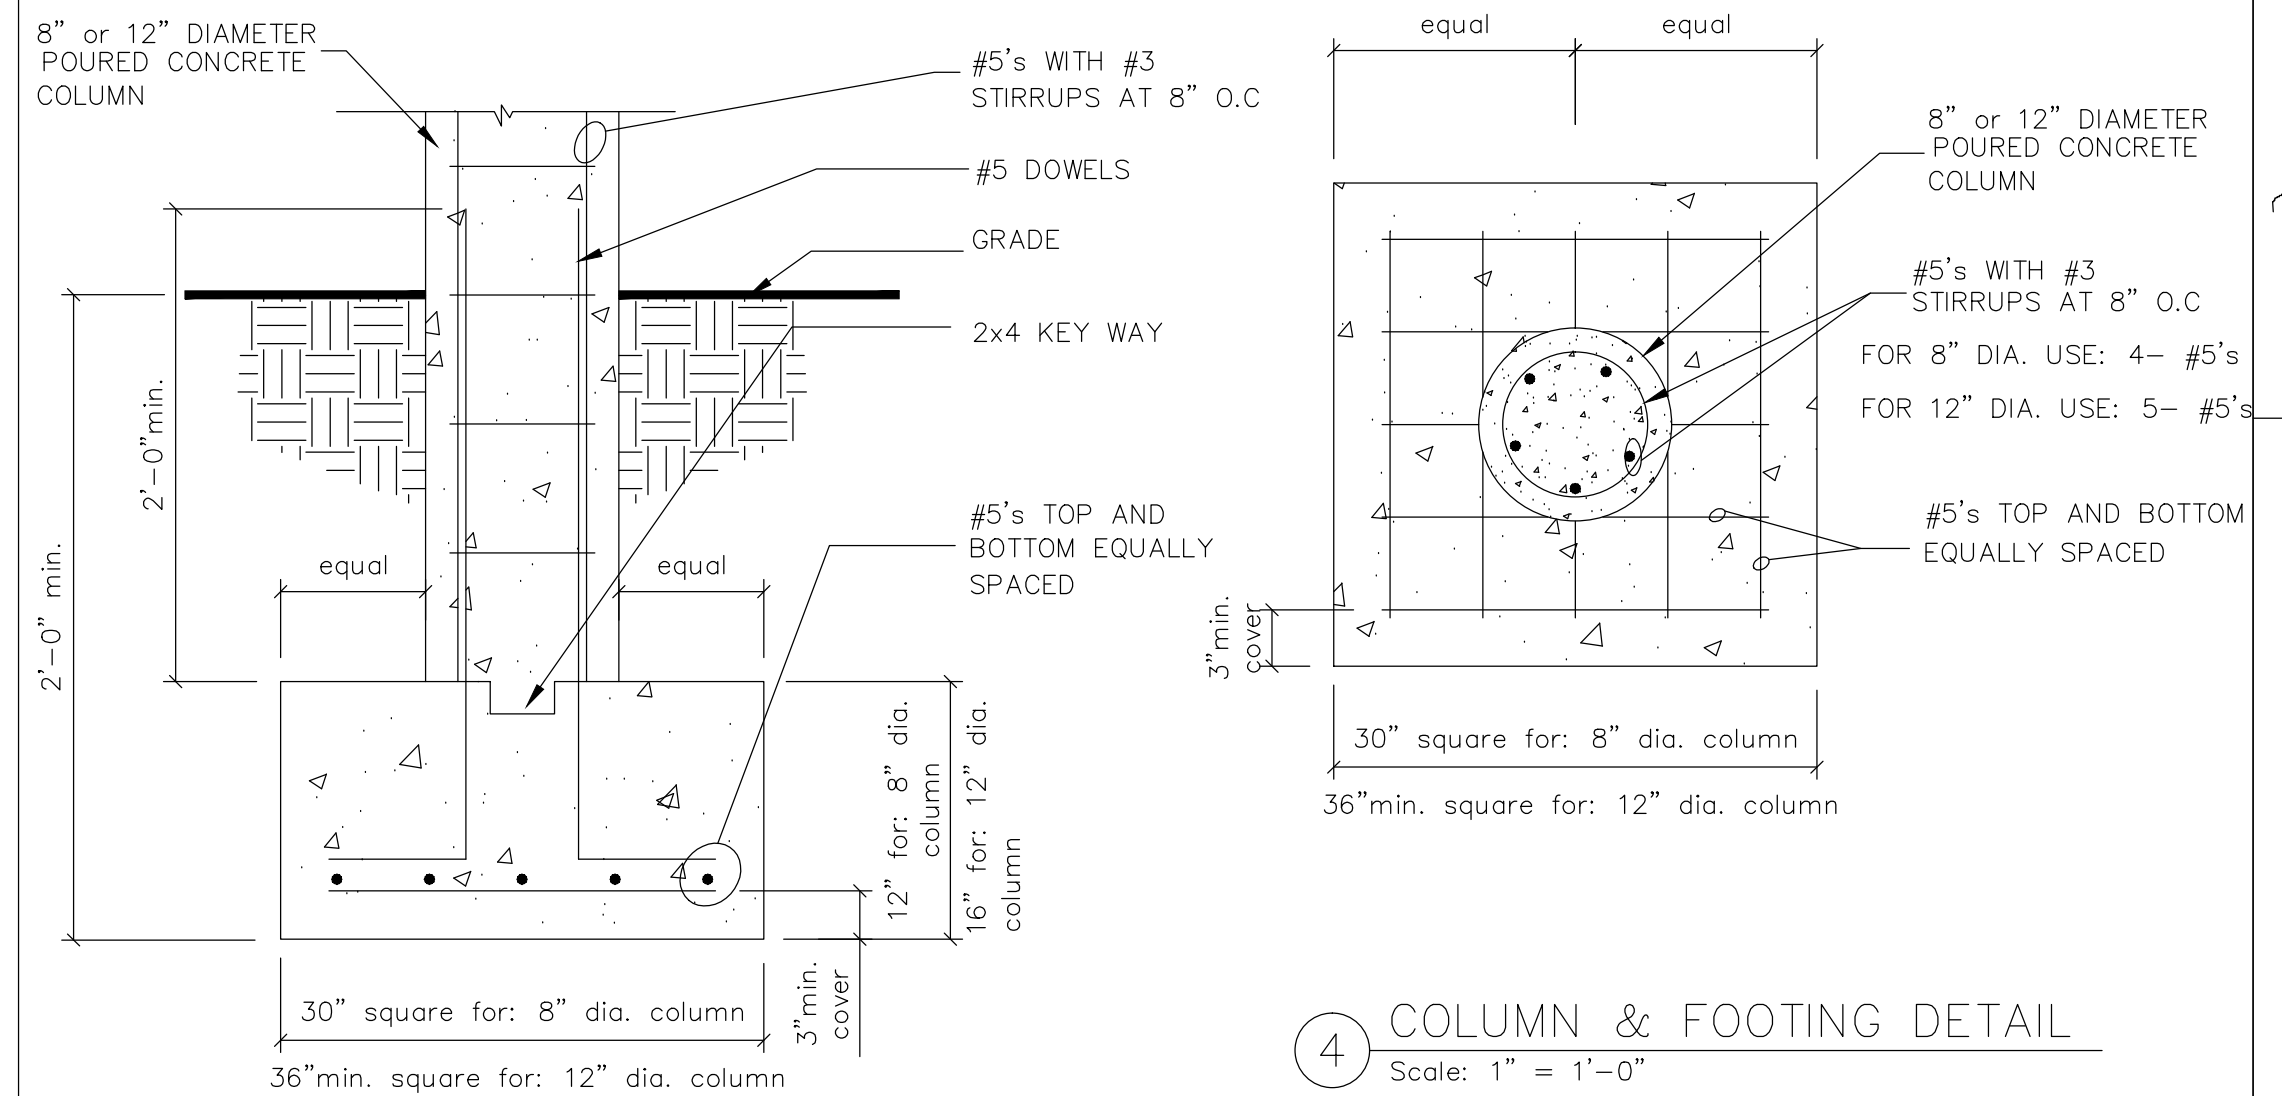


④ COLUMN & FOOTING DETAIL

Scale: 1" = 1'-0"

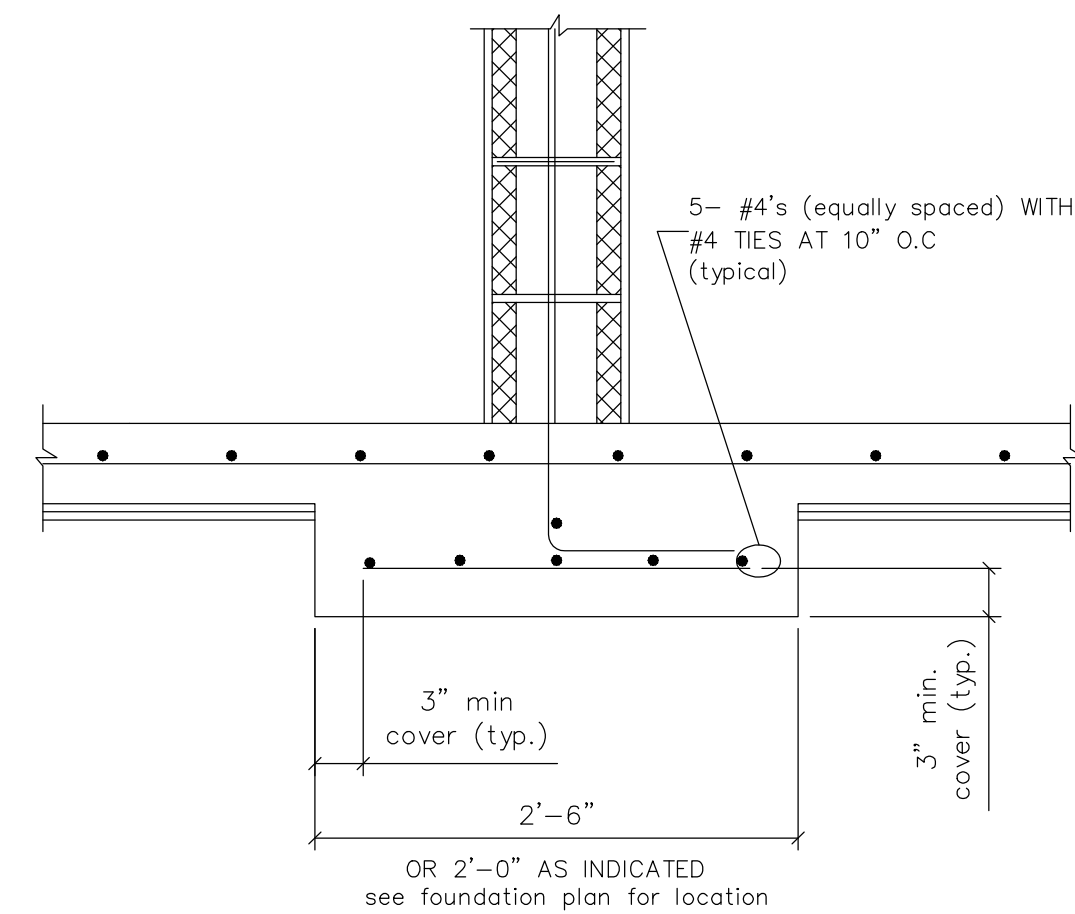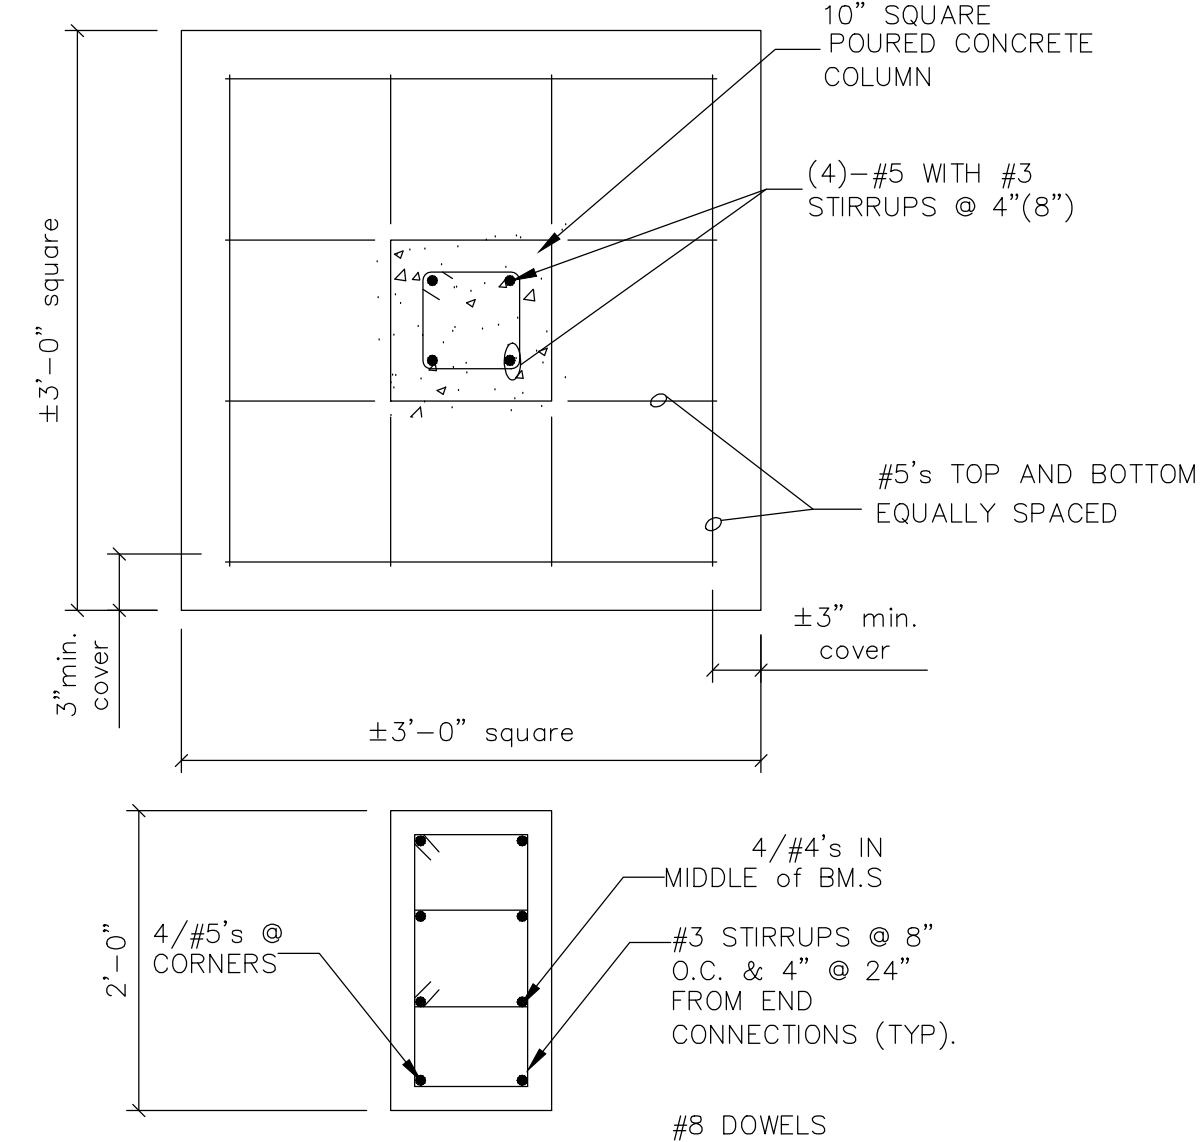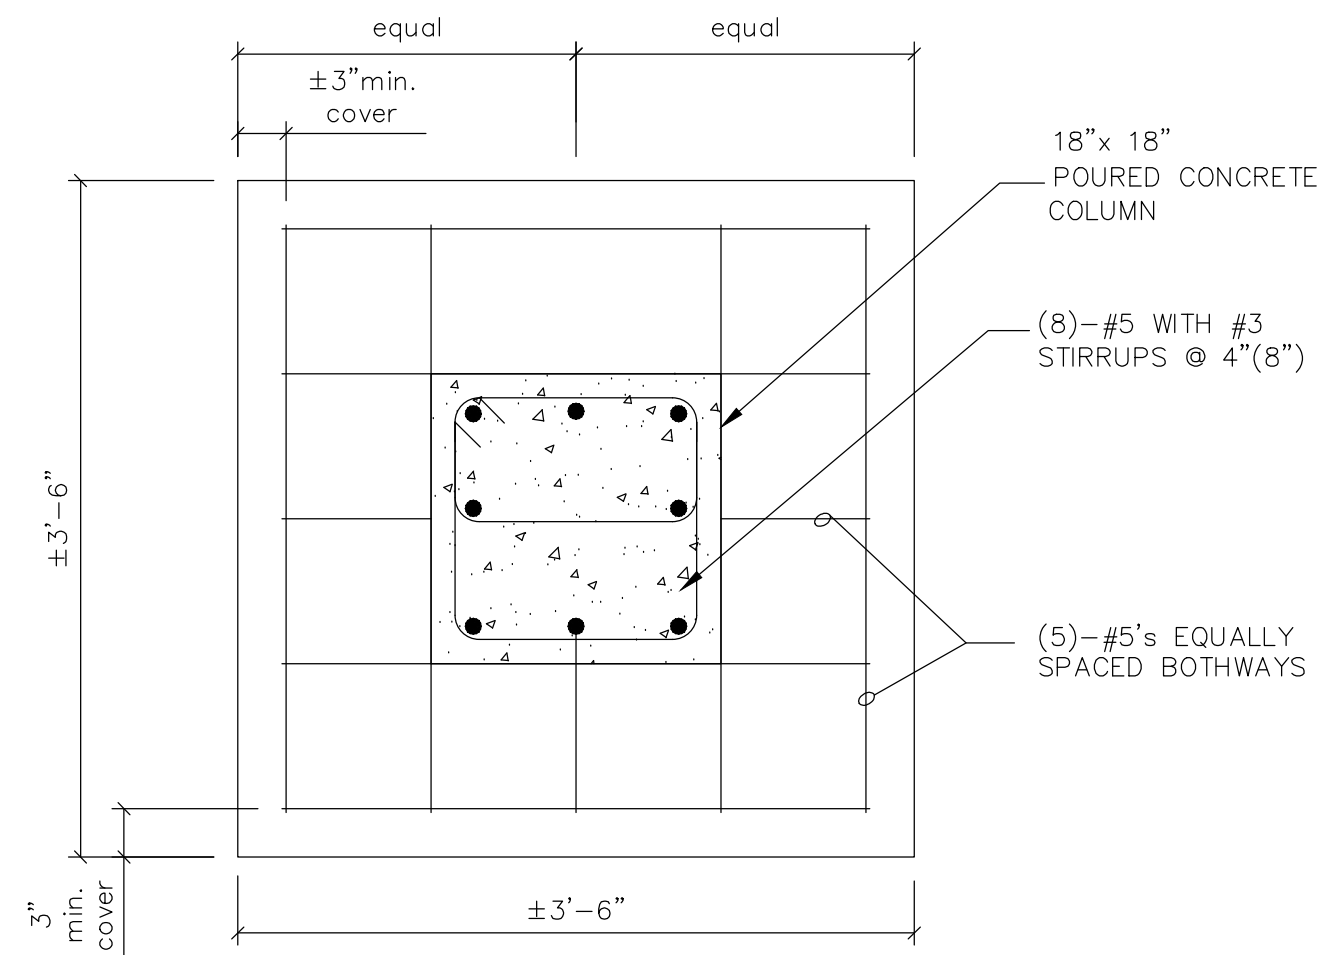



DETAIL AT FOOTING
& INTERIOR LOAD BEARING WALL
Scale: 1" = 1'-0"

Scale: 1" = 1'-0"

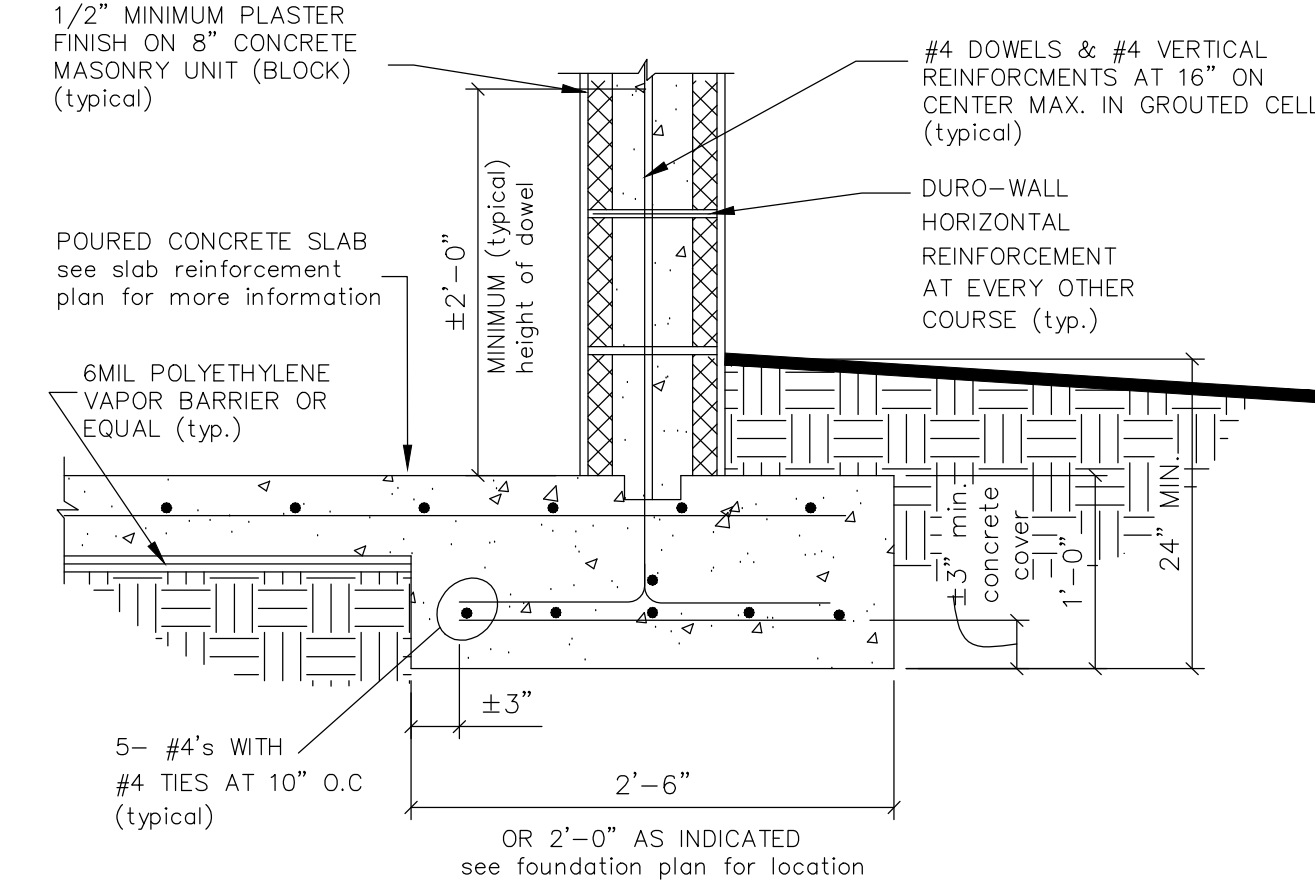


DETAIL AT
FOOTING AND WALL

Scale: 1" = 1'-0"

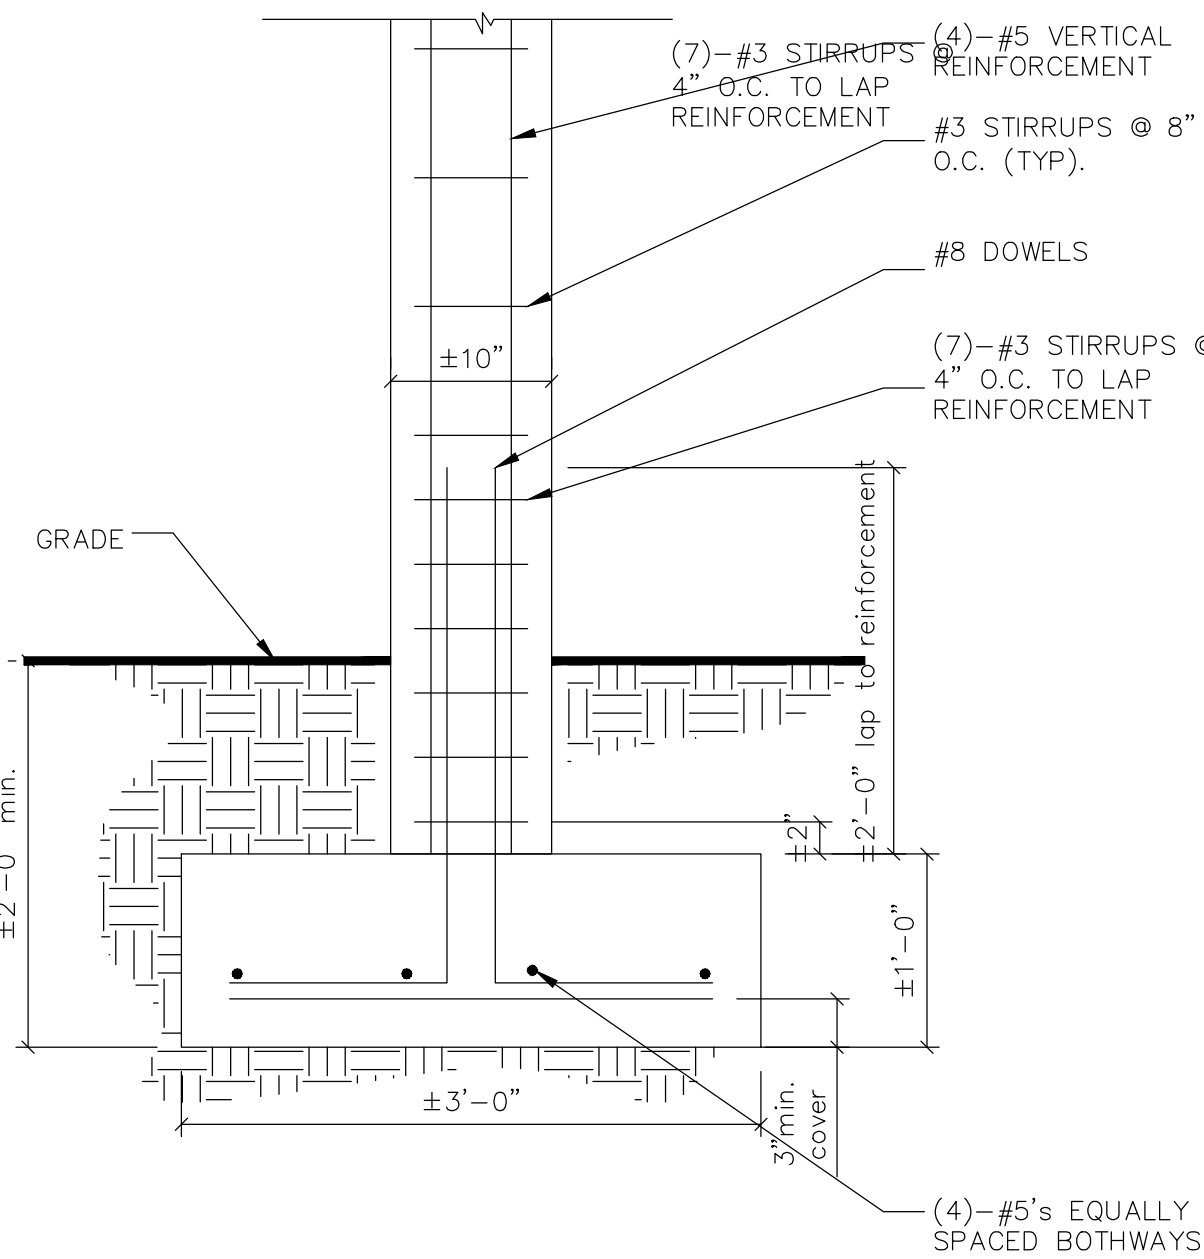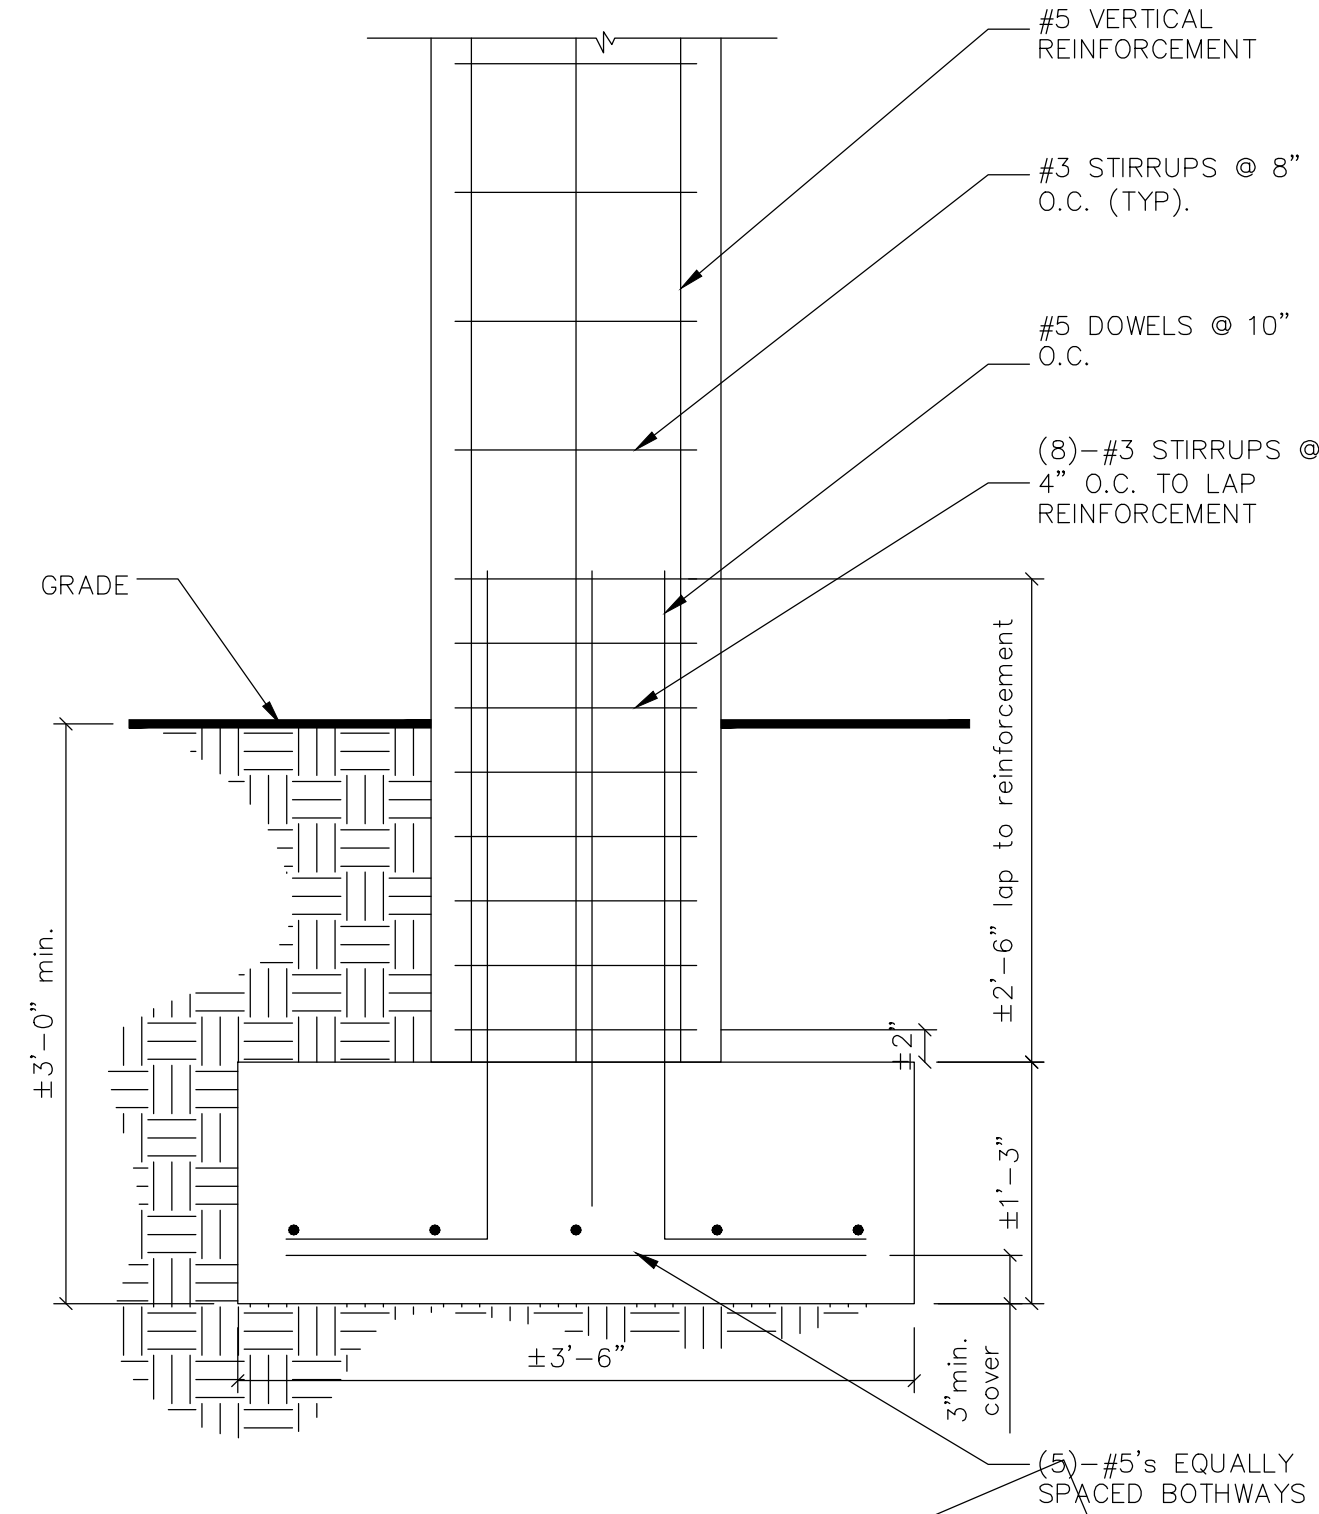


8" OR 10" SQUARE CONCRETE
COLUMN & FOOTING DETAIL (TYPICAL)

Scale: 1" = 1'-0"

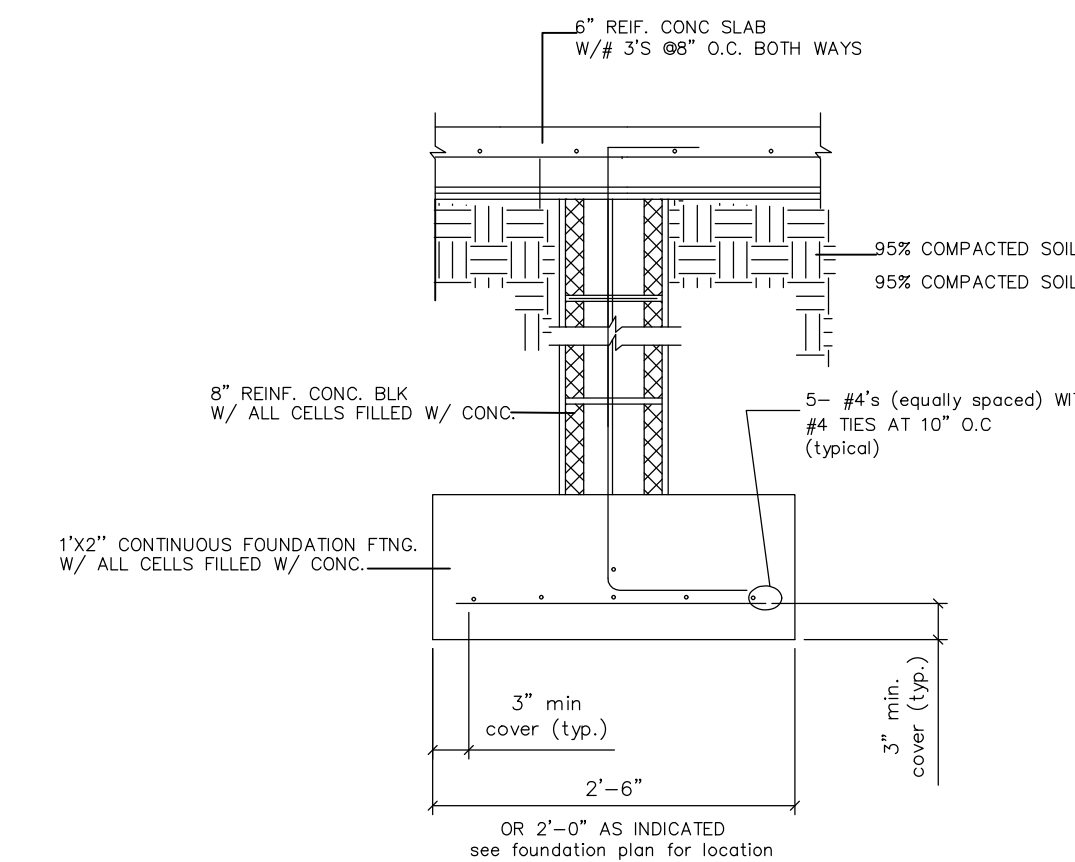


DETAIL AT FOOTING
& INTERIOR LOAD BEARING WALL
Scale: 1" = 1'-0"

8 Scale: 1" = 1'-0"

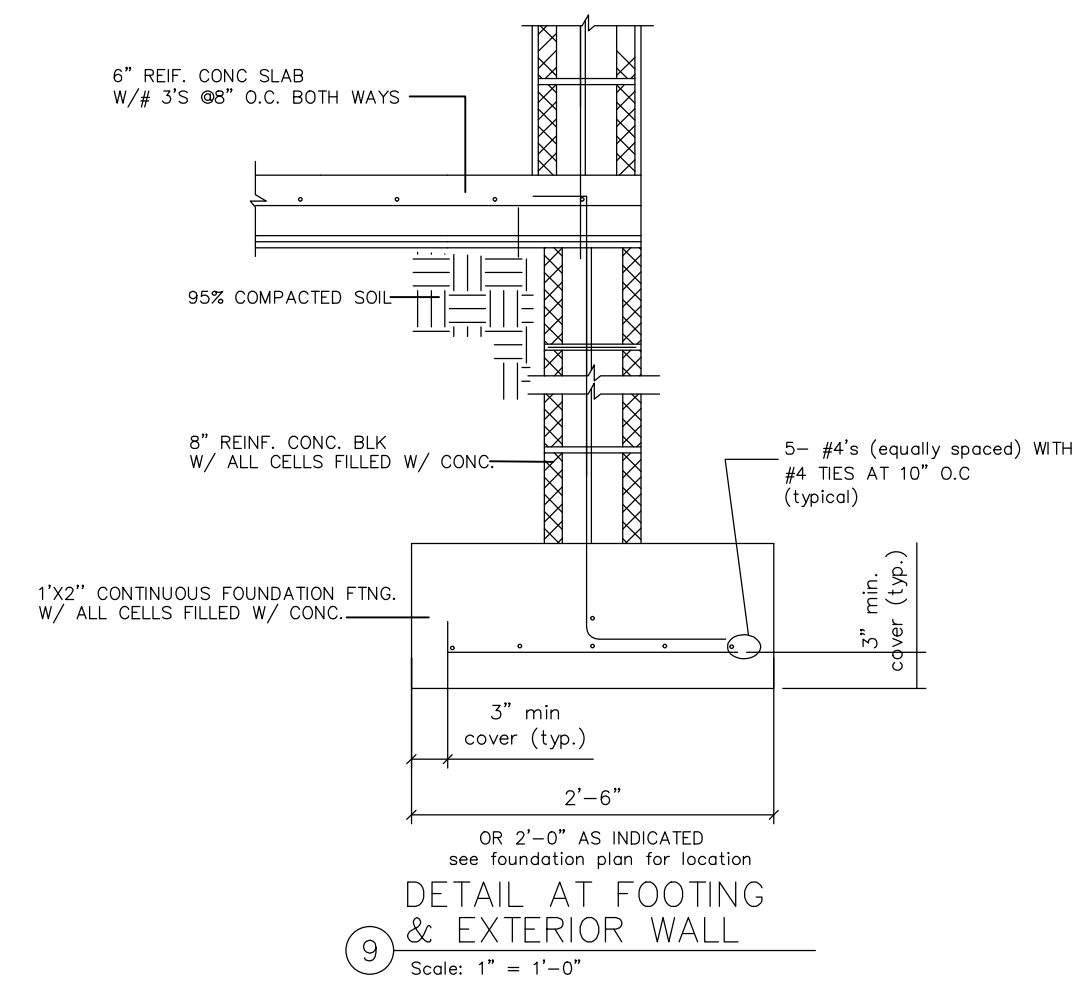

DETAIL AT FOOTING
& EXTERIOR WALL

Scale: 1" = 1'-0"

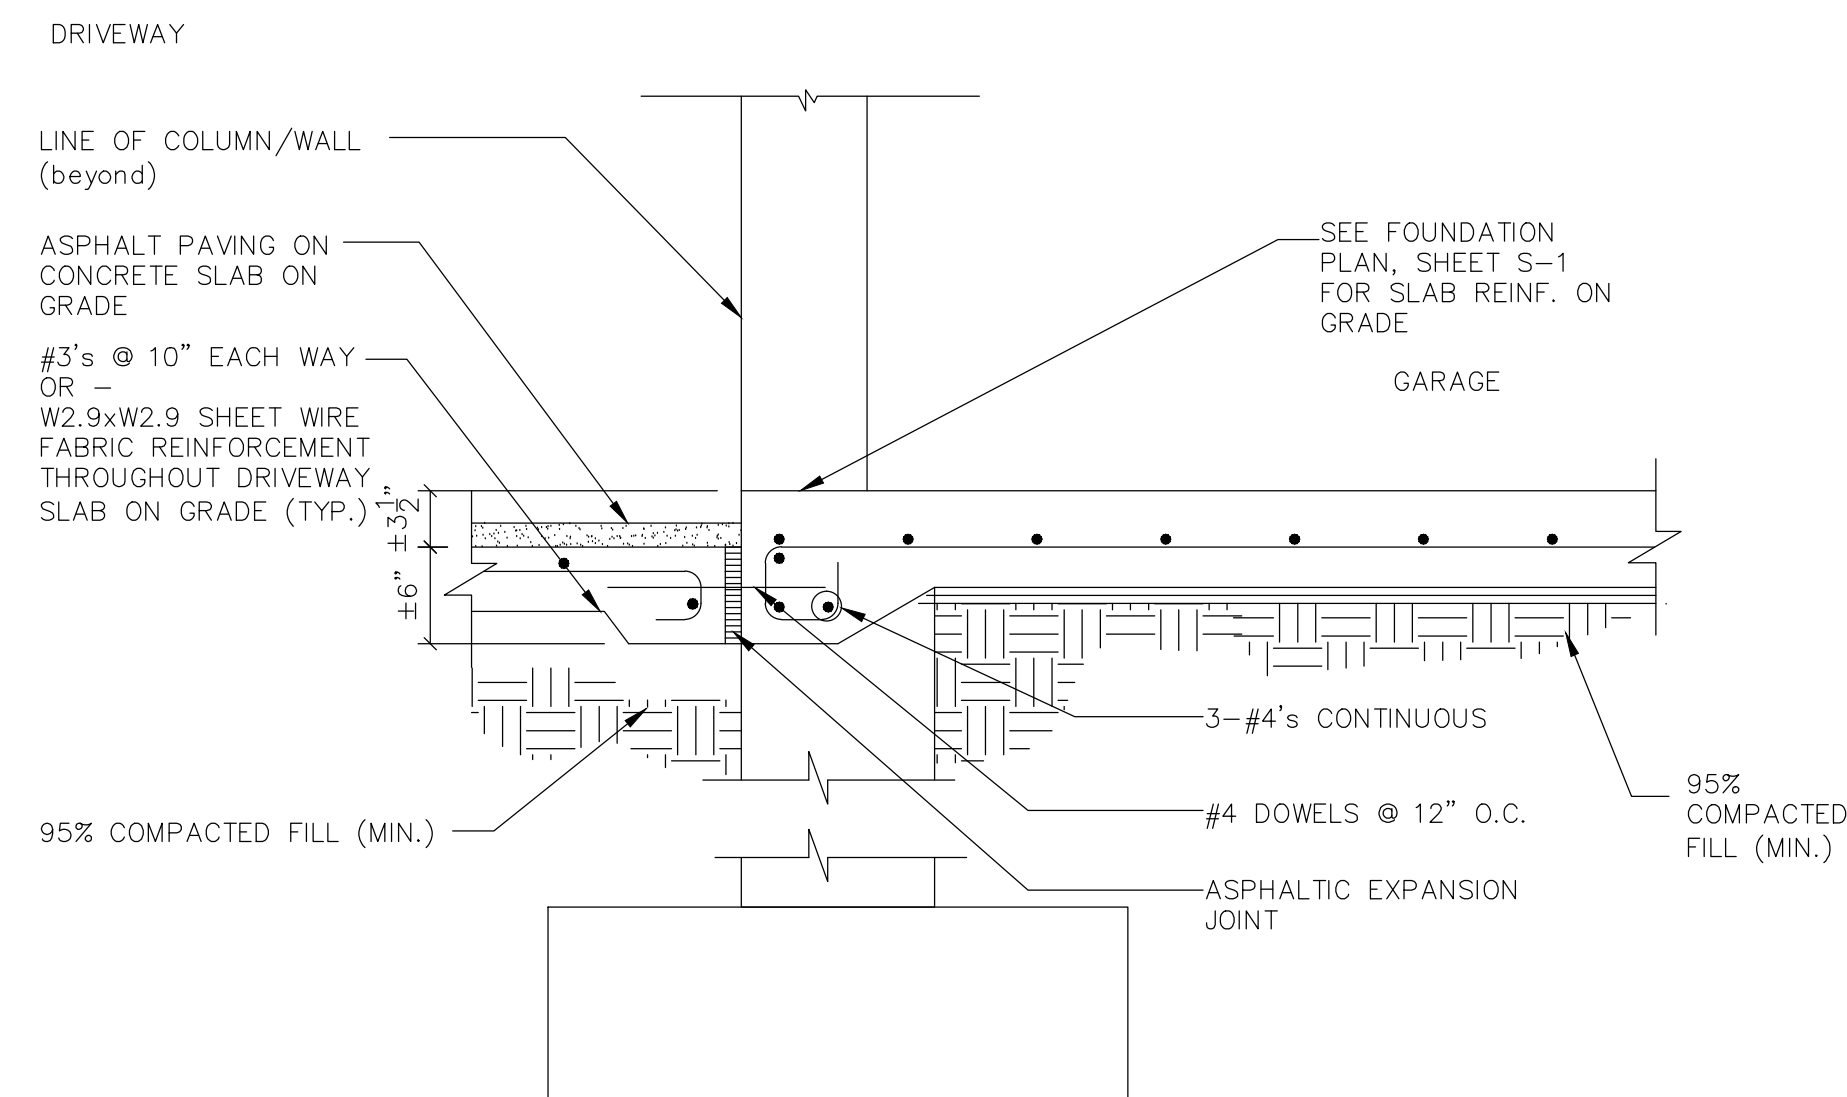

11 SECTION THRU DRIVEWAY/CAR PARK

Scale: 1" = 1'-0"

COLUMNS AND BEAMS NOTE:

#3 Stirrups @ 12" clear with 135° seismic hooks (typ.). Stirrups to be spaced @ 4" o.c. for 1/4 the height at ends and @ 8" o.c. for center half of height (typ.) unless noted otherwise.

[illegible]

STRUCTURAL DETAILS

PROPOSED BATHROOM AND CONCESSION BUILDINGS
FOR: IEKHS TRACK & FIELD ATHLETIC FACILITY
OWNER: VIRGIN ISLANDS DEPARTMENT OF EDUCATION
No. 172 ESTATE NAZARETH, NO.1 RED HOOK QUARTER, STT

DRAWN BY: LND

CHECKED BY: EJB

APPROVED BY: EJB

CONTRACT NO.: CONTRACT.NO.

PROJECT NO.: PROJ.NO.

DATE: DEC 15 2015



SHEET NO.: **S-2**

SHEET NO. # OF # SHEETS