




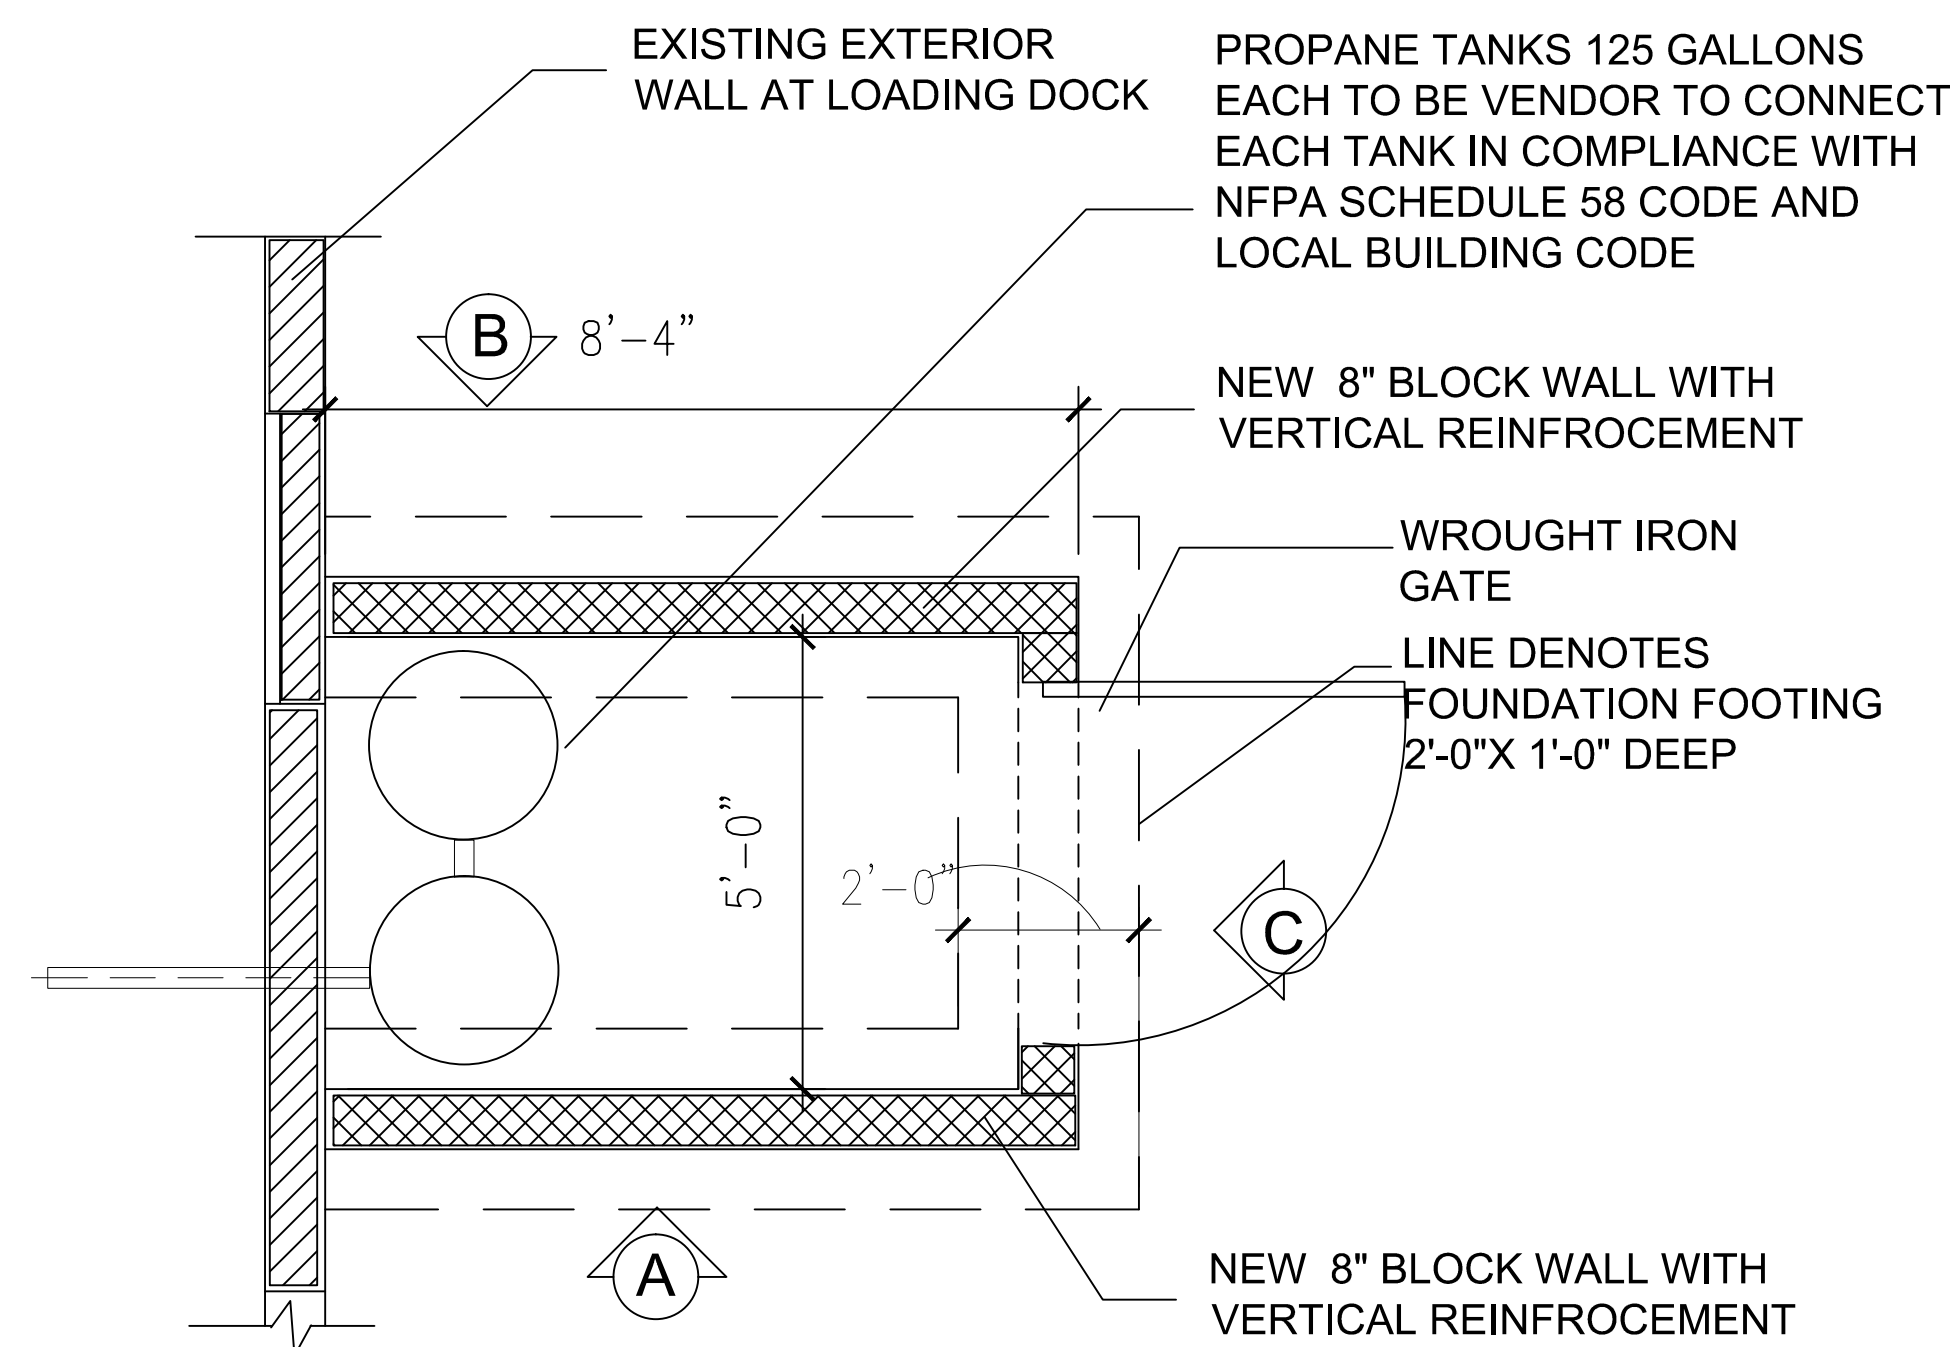


1	PROPANE TANK LAYOUT
SCALE/INCHES	

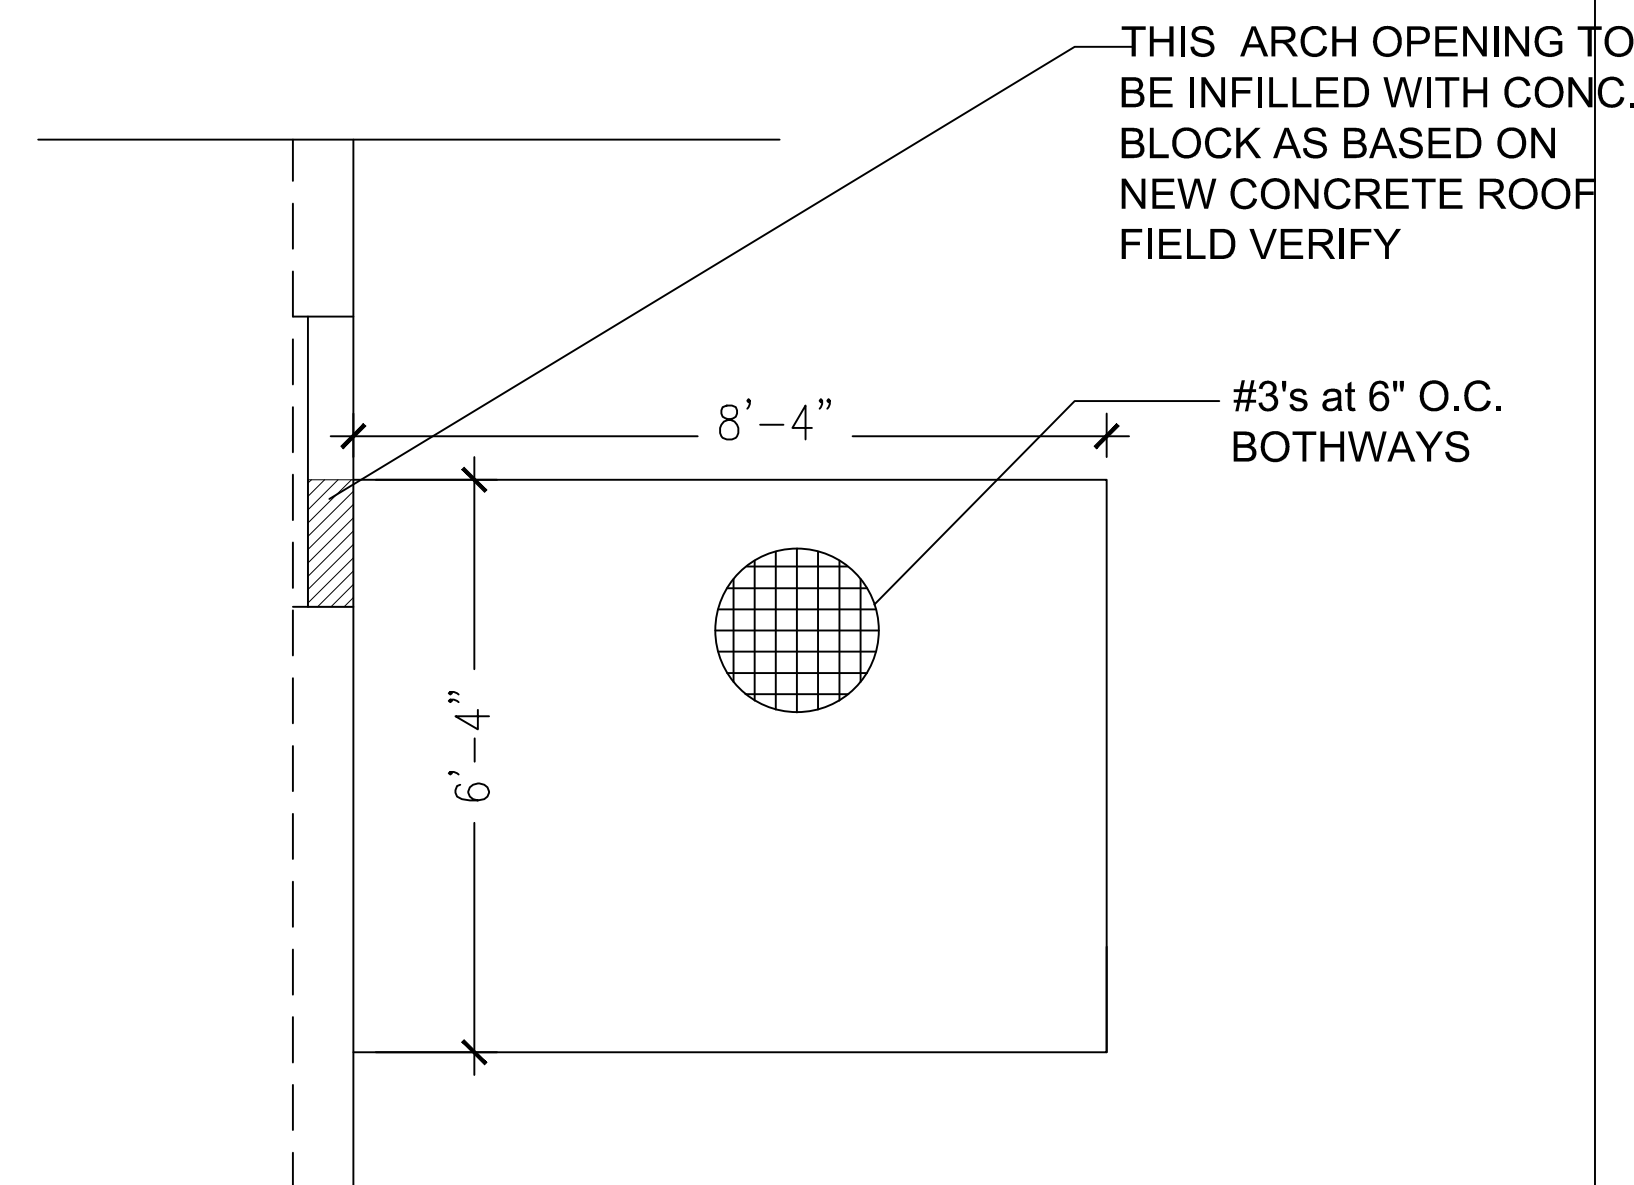


2	SLAB REINFORCEMENT PLAN
SCALE: NTS	

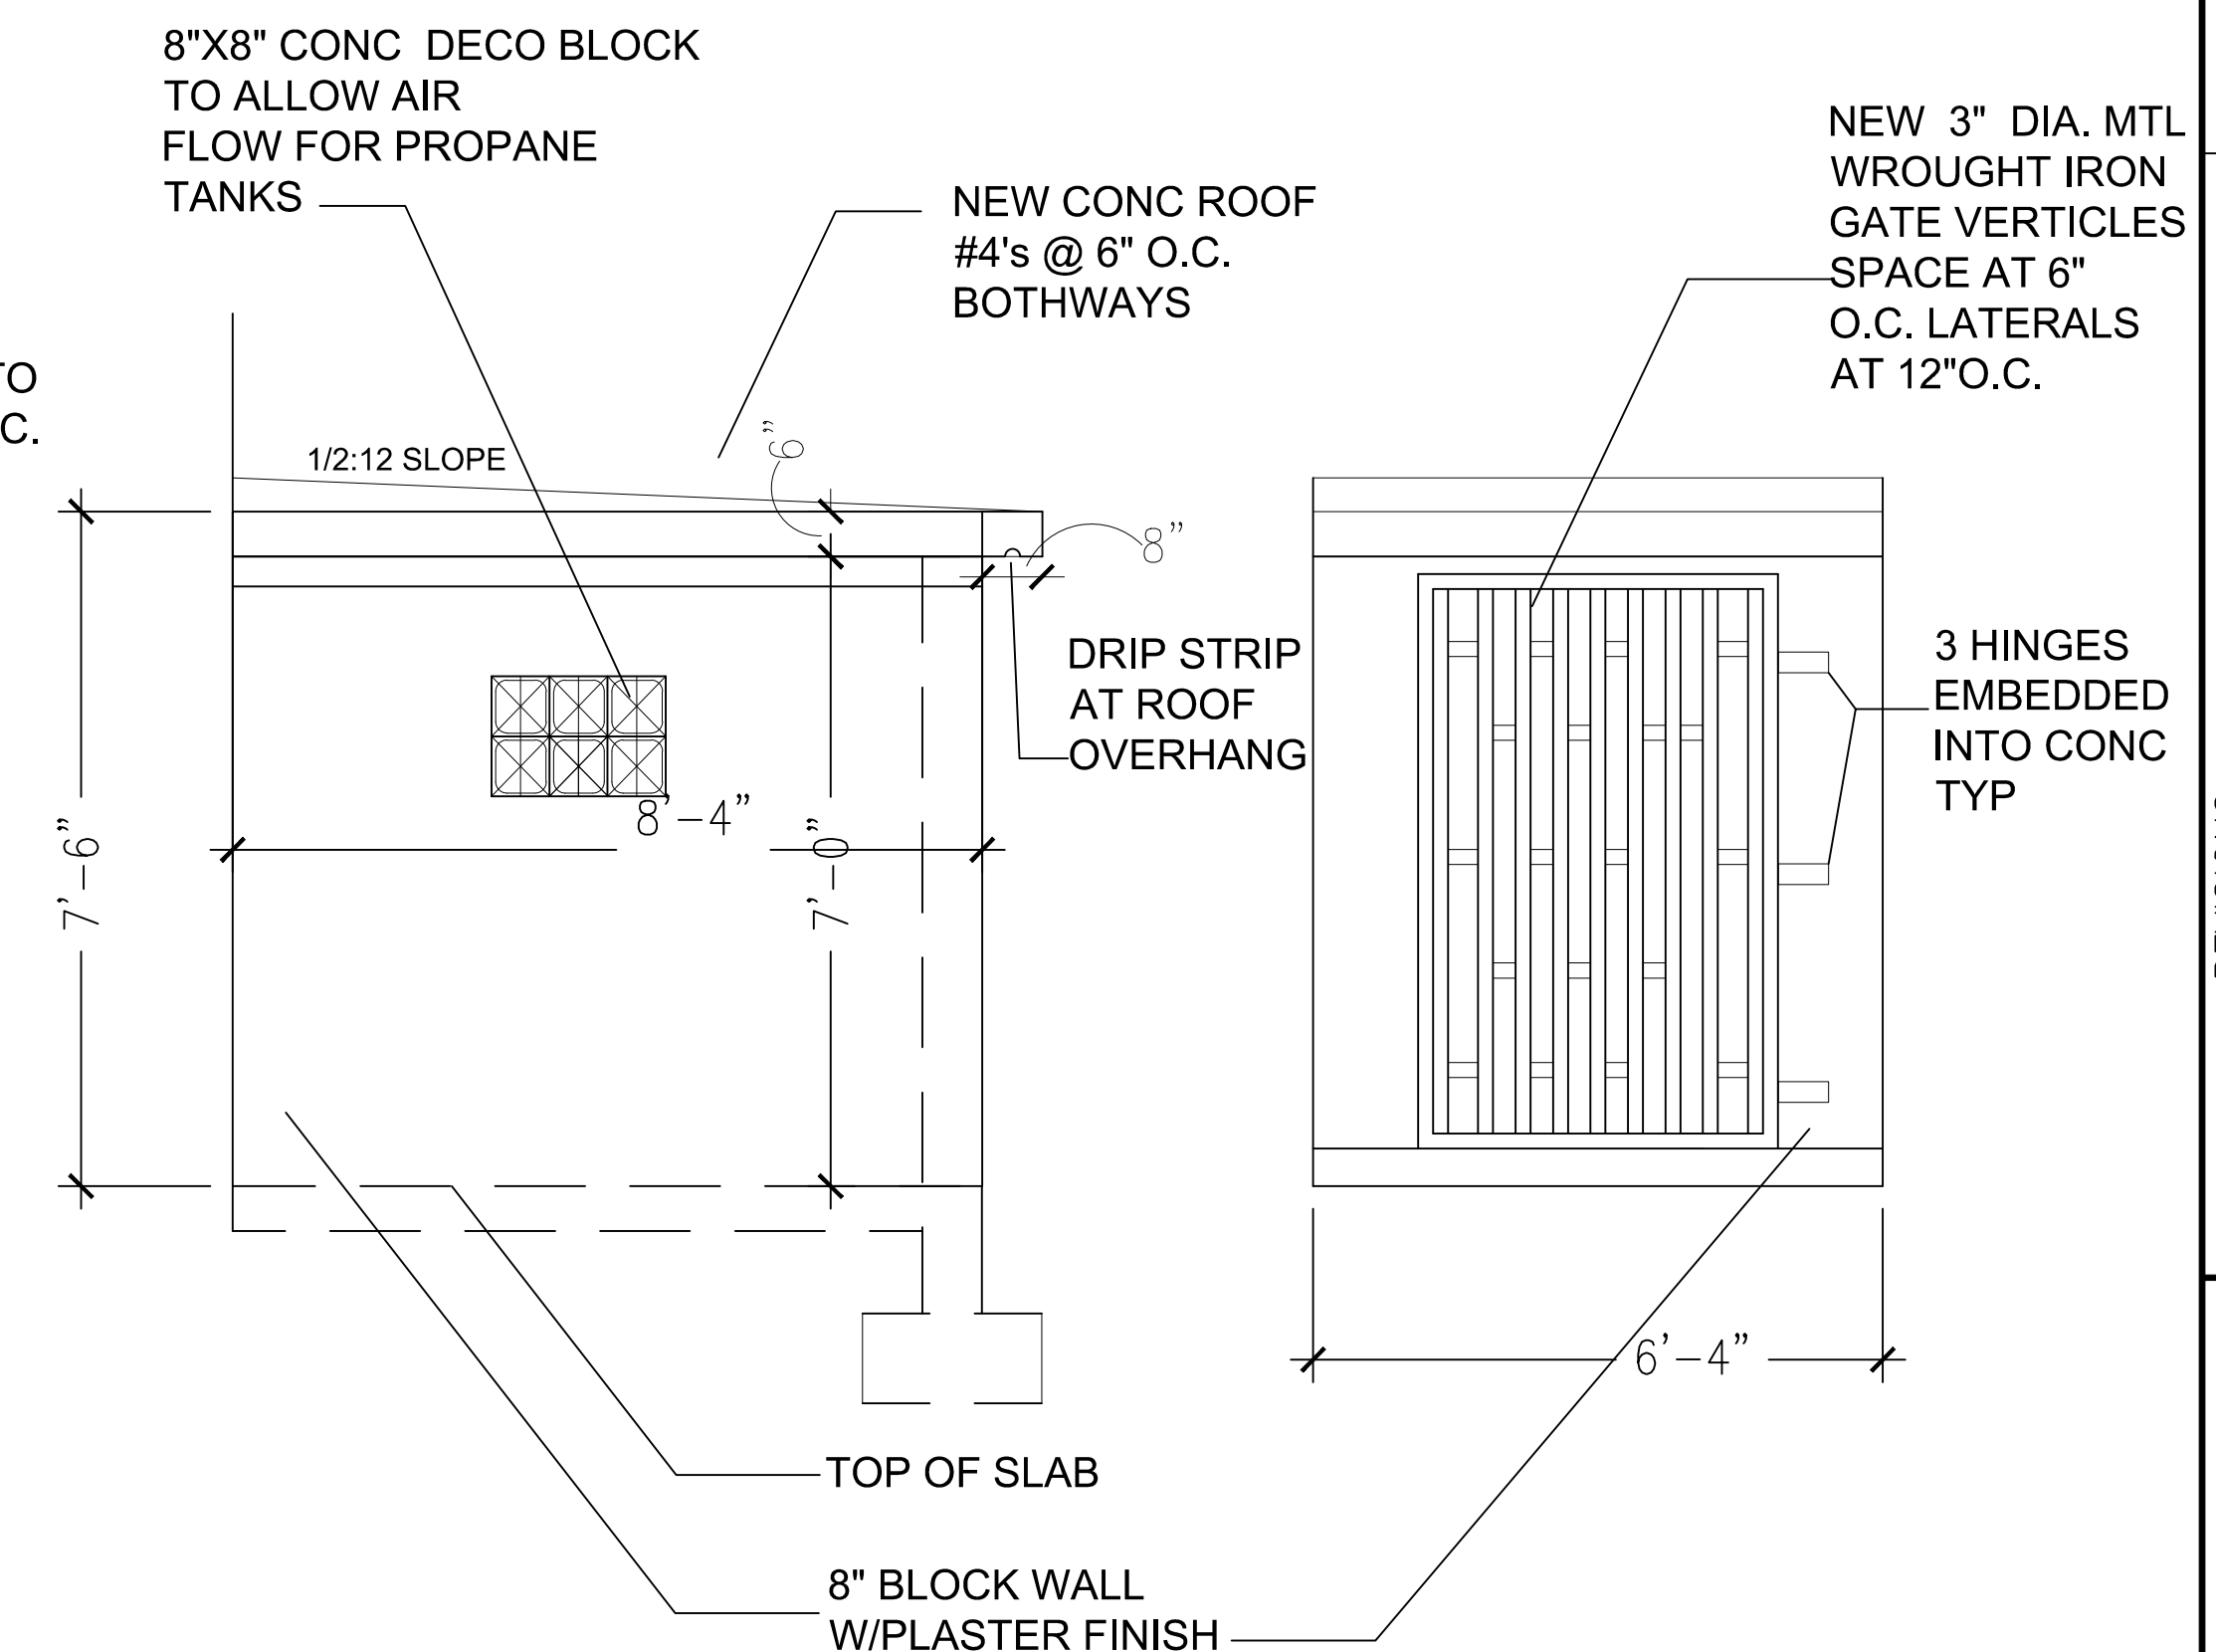


3	ELEVATION A&B/ C&D TYPICAL
SCALE: NTS	

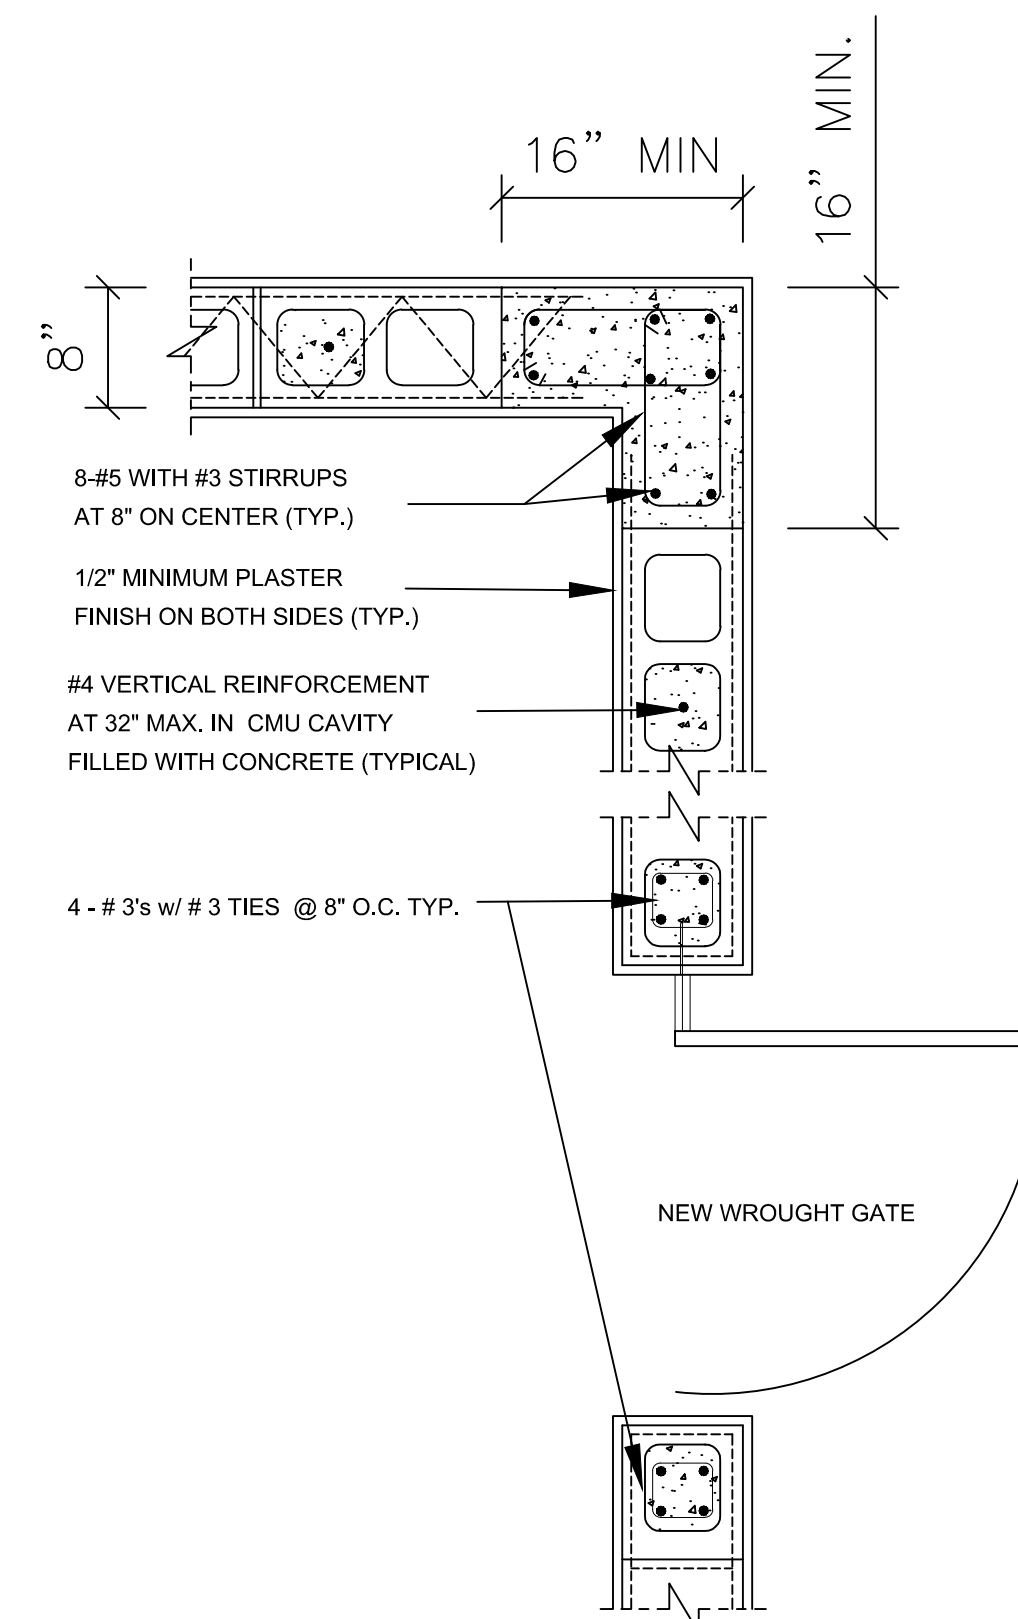

4	WALL DETAIL @ PROPANE TANK LOCATION
SCALE:NTS	

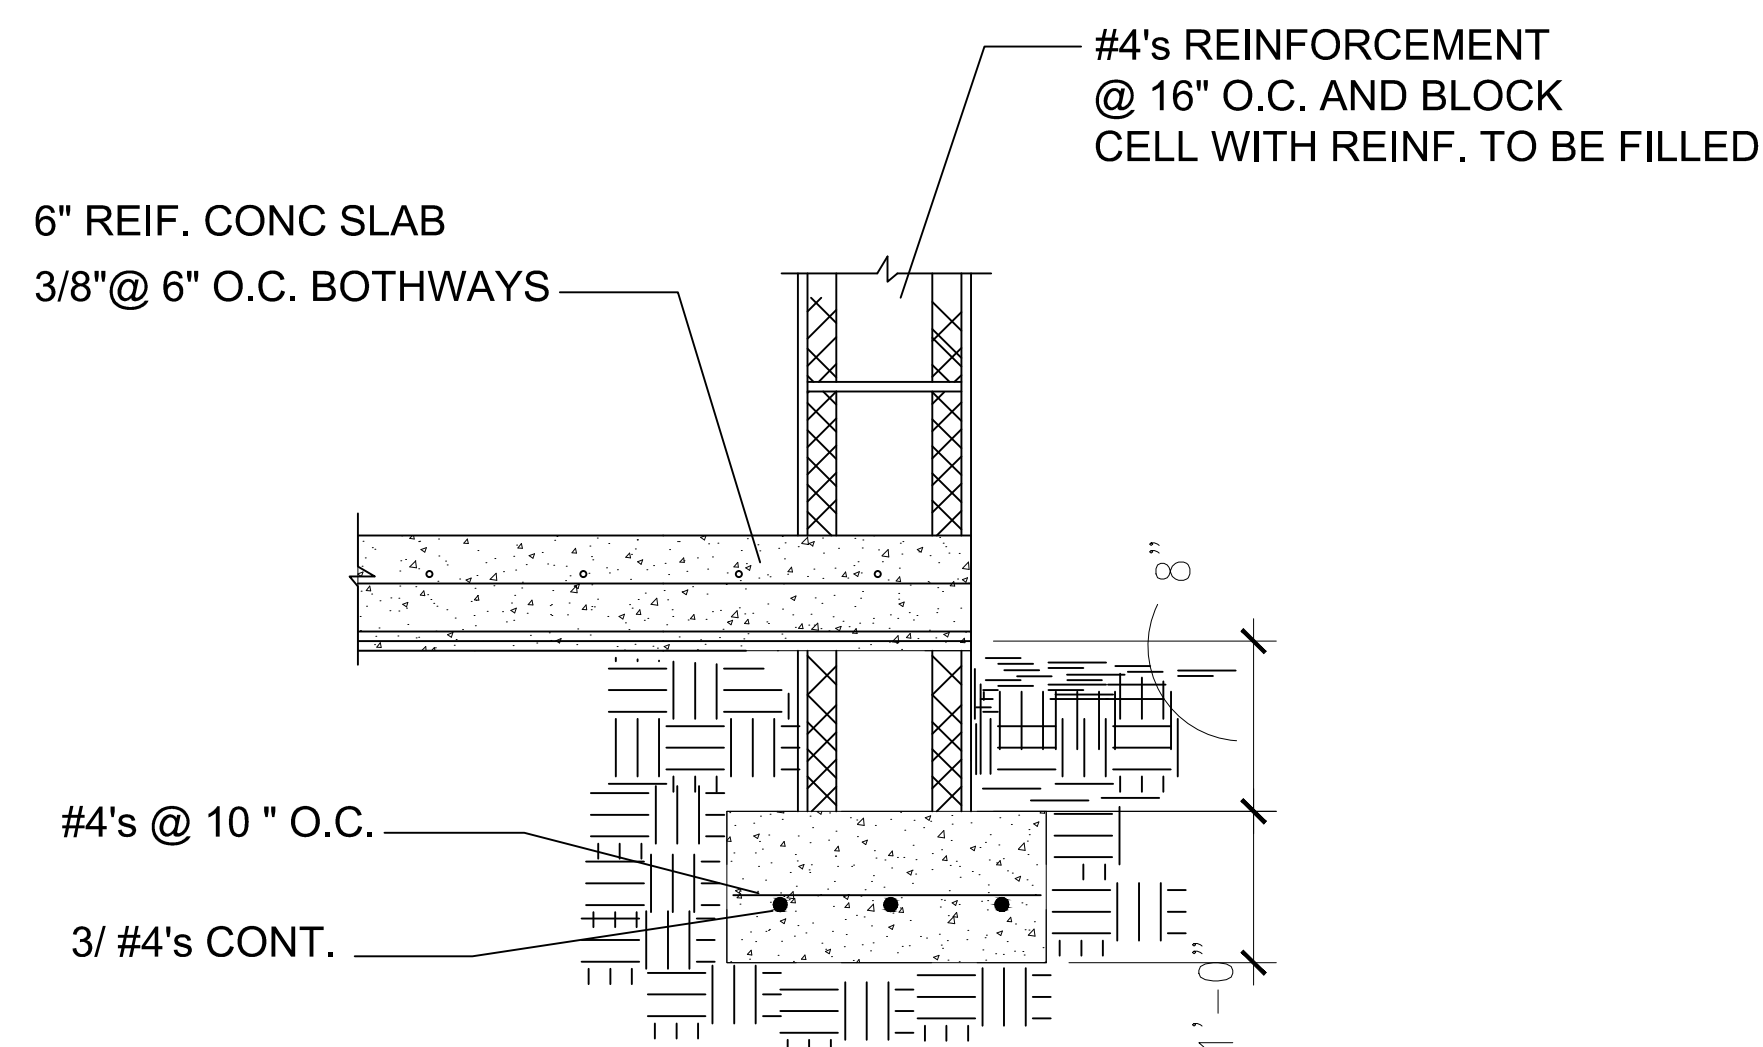

5	SLAB/ WALL DETAIL @ PROPANE PLATFORM
NTS	

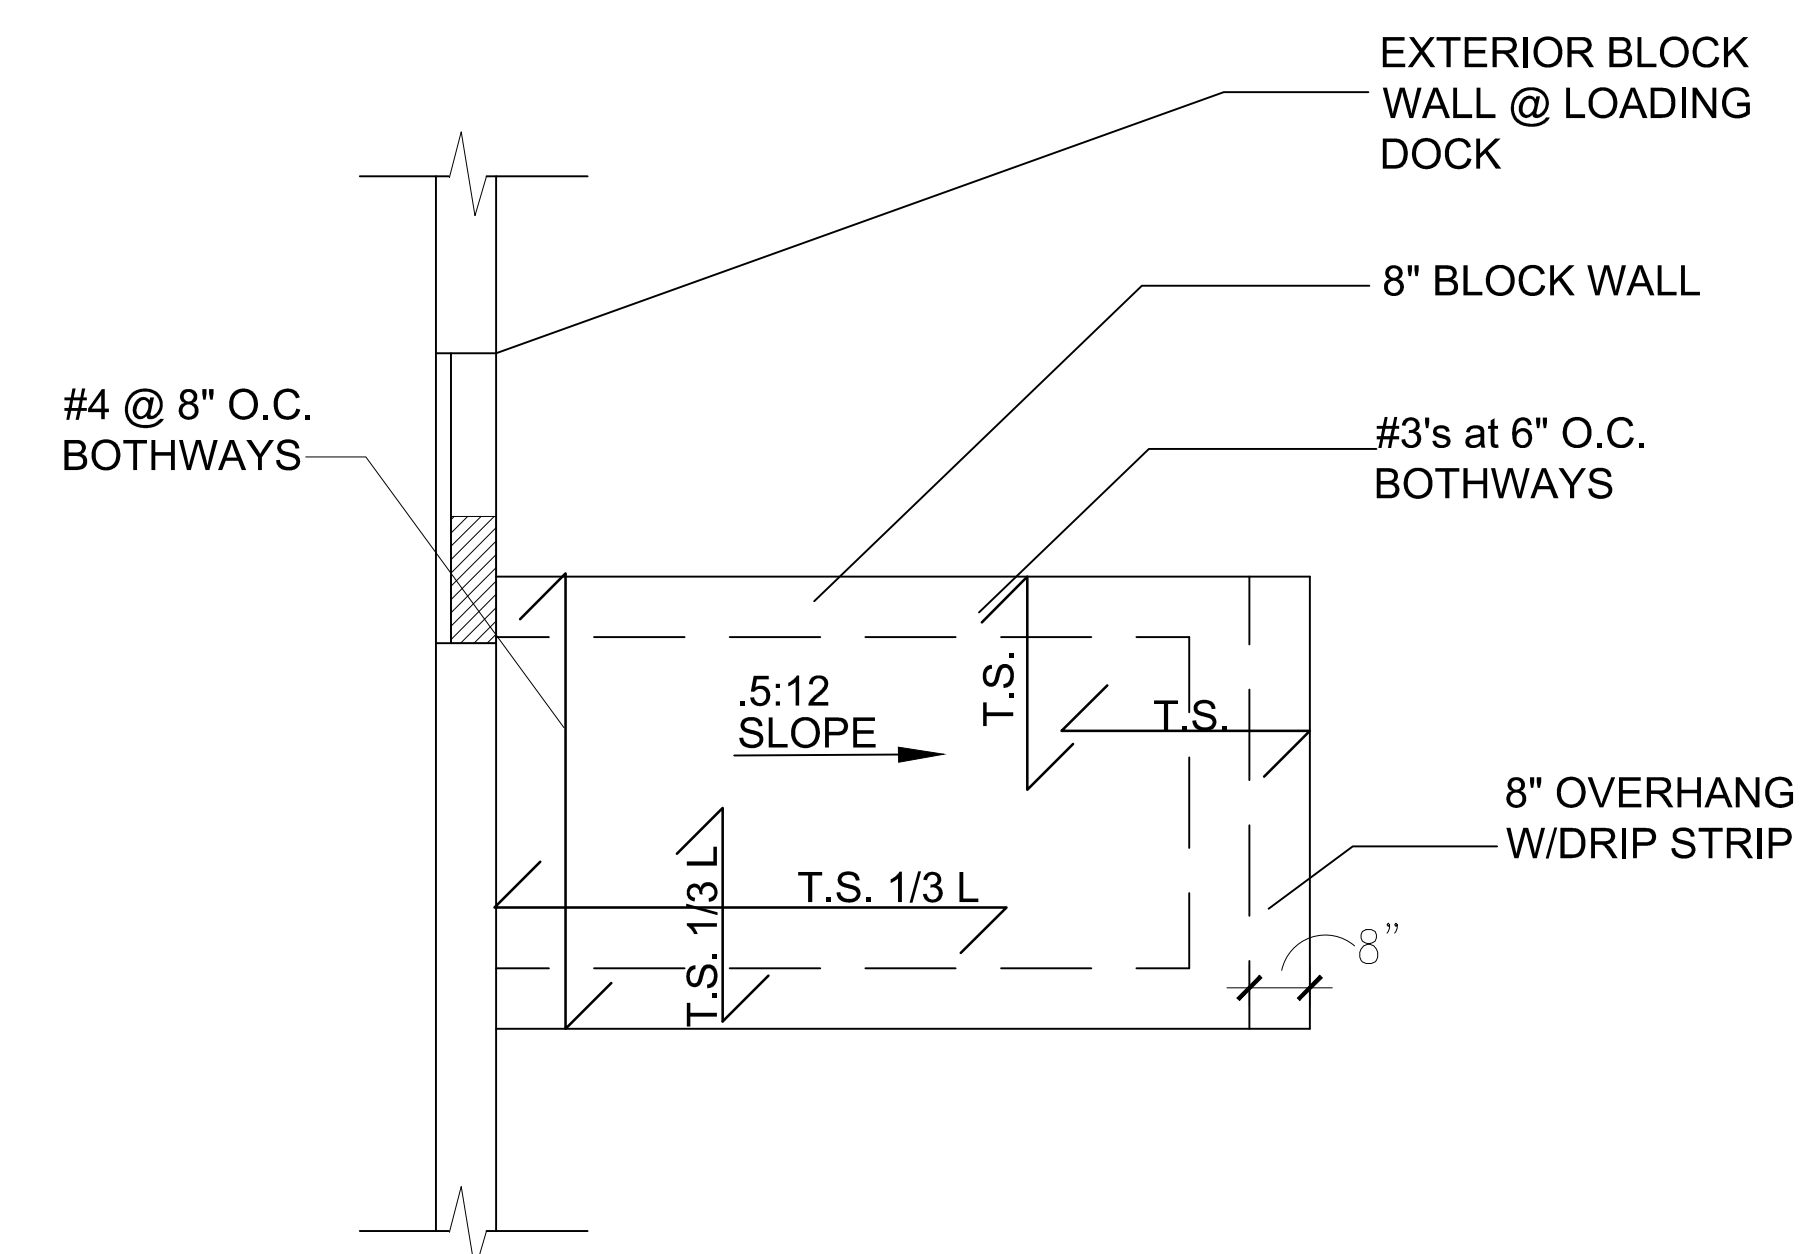

6	ROOF REINFORCEMENT PLAN
SCALE: N.T.S	

[illegible]

DETAILS AND NOTES
E. BENJAMIN OLIVER ELEMENTARY SCHOOL 148-325 PALMETTO ROAD ST THOMAS U.S. VIRGIN ISLANDS

DRAWN BY:	LD
CHECKED BY:	E. BLAIZE
APPROVED BY:	E. BLAIZE
CONTRACT NO.:	CONTRACT.NO.
PROJECT NO.:	PROJ.NO.
DATE:	

