

GOVERNMENT OF
THE VIRGIN ISLANDS OF THE UNITED STATES

o

DEPARTMENT OF PROPERTY AND PROCUREMENT

o

INVITATION FOR BIDS

o

Invitation No. IFB014DPWC17(C)

Date: June 7, 2017

Pursuant to Laws of the Government of the Virgin Islands sealed bids in Quintuplicate (5) copies ((1) original and (4) copies) for the work described herein will be received until **Thursday, July 6, 2017 at 10:00 a.m. at the Department of Property & Procurement Conference Room.** And at this time **publicly** open.

Description of Work and Project Number: IFB014DPWC17(C) Road Repairs at Estate Catherine Rest, St. Croix.

Pre-Bid Conference: A Pre-Bid Conference will be held on **Wednesday, June 21, 2017** at **9:00** a.m.

Cost Per Set: \$25.00 NON REFUNDABLE

Liquidated Damage: \$100.00

Completion Time of Work: 150 calendar days

Information regarding bidding documents

Bidding Documents include the Public Notice, this Invitation to Bid, Instruction to Bidders, Contractor's Qualification Statement, the Contract, Performance and Payment Bonds, General Provisions, Special Provision, Supplemental Specifications, Plan and Specifications. All documents may be obtained from the Department of Property and Procurement.

Each bid must be accompanied by a Bid Guarantee as provided for in Form No. P&P-ITB-CC-16-73 (Instruction to Bidders) which is hereby made a part of this Invitation and by this reference incorporated herein as fully and effectively as if set forth in detail. Bid Guarantee for Preferred Bidders will be as specified in 31 V.I.C. 236a (Act No. 2995 approved April 16, 1971) if Preferred Bidders Act applies. If Preferred Act does not apply, failure to provide a five (5%) percent bond will render the bid unresponsive. It is the Bidder's responsibility to determine if the Act Applies.

The Bid Guarantee for bidders not claiming or having the status of a preferred bidder will be Five (5%) per cent of the bid price. Bid Guarantee will be in the form of a Bond (Corporate or Individual Surety), Money Order, Certified Check, Irrevocable Letter of Credit or Cash.

No Bidder will be allowed to withdraw his bid within a period of thirty (30) calendar days following the date set for the opening thereof.

Preferred Bidder:

Any bidder claiming eligibility as a "preferred bidder" under the provision of the Preferred Bidder's Act (31 VIC 236a – Act No. 2995, approved April 16, 1971) must request that his name be added to a preferred bidder's list to be maintained by the Commissioner of Property and procurement.

If a bidder has not previously filed a notarized Certificate with the Commissioner of Property and Procurement, copies thereof may be obtained from the Department of Property and Procurement, Division of Procurement, Building No. 1, Sub Base, Third Floor, St. Thomas, Virgin Islands and/or from 3274 Estate Richmond, Christiansted, St. Croix, Virgin Islands.

Certificate must be fully completed, notarized and filed in the Division of Procurement before the day and hour set for bid opening.

Contractor's Qualification Statement

Each bidder must submit with his bid an executed copy of Contractor's Qualification Statement which is hereby made a part of this Invitation and by this reference incorporated herein as fully and effectively as if set forth in detail.

BONDS:

A Bid Bond, Performance Bond and Payment each are required as follows:

Bid Bond:	5% of the Contract
Performance Bond:	100% of the Contract
Payment Bond:	100% of the Contract



GOVERNMENT OF
THE VIRGIN ISLANDS OF THE UNITED STATES

PUBLIC WORKS DEPARTMENT
6002 Estate Anna's Hope
Christiansted, St. Croix, V.I. 00820-4428

DIVISION OF ENGINEERING

Tel: (340) 773-1290
Fax: (340) 773-6865

PROJECT:	Road Repairs at Catherine Rest	PG. NO.1
DATE:	Tuesday, May 9, 2017	
PREPARED BY:	Eran Flemming	

Road Repairs at Catherine Rest					
ITEM	DESCRIPTION OF WORK	QTY.	UNITS	UNIT PRICE	COST
ROAD SECTION 1 - ROAD LENGTH = 1,855 ROAD WIDTH = 20					
30301	Road Reconditioning (patching)	18.55	STA.		
41202	Tack Coat, Grade RS1	495	GALLONS		
40101(A)	2" Asphalt Concrete Pavement, CL- "A"Grade "D" Type I Smoothness for area - 1	462	Tons		
ROAD SECTION 2 - ROAD LENGTH = 1,470' ROAD WIDTH = 20'					
30301	Road Reconditioning (patching)	14.7	STA.		
41202	Tack Coat, Grade RS1	392	GALLONS		
40101(A)	2" Asphalt Concrete Pavement, CL- "A"Grade "D" Type I Smoothness for area - 2	366	Tons		
ROAD SECTION 3 - ROAD LENGTH = 1,470' ROAD WIDTH = 20'					
30301	Road Reconditioning (patching)	14.7	STA.		
41202	Tack Coat, Grade RS1	392	GALLONS		
40101(A)	2" Asphalt Concrete Pavement, CL- "A"Grade "D" Type I Smoothness for area - 3	366	Tons		

SUB-TOTAL

Eran Flemming
5/22/17
PUBLIC WORKS DEPARTMENT
ST. CROIX
VIRGIN ISLANDS

PROJECT:	Road Repairs at Catherine Rest	PG. NO.2
DATE:	Tuesday, May 9, 2017	
PREPARED BY:	Eran Flemming	

Road Repairs at Catherine Rest					
ITEM	DESCRIPTION OF WORK	QTY.	UNITS	UNIT PRICE	COST
ROAD SECTION 4 - ROAD LENGTH = 590 ROAD WIDTH = 20					
30301	Road Reconditioning (patching)	5.9	STA.		
41202	Tack Coat, Grade RS1	157	GALLONS		
40101(A)	2" Asphalt Concrete Pavement, CL-"A"Grade "D" Type I Smoothness for area - 4	147	Tons		
ROAD SECTION 5 - ROAD LENGTH = 620' ROAD WIDTH = 20'					
30301	Road Reconditioning (patching)	6.2	STA.		
41202	Tack Coat, Grade RS1	165	GALLONS		
40101(A)	2" Asphalt Concrete Pavement, CL-"A"Grade "D" Type I Smoothness for area - 5	154	Tons		
ROAD SECTION 6 - ROAD LENGTH = 846' ROAD WIDTH = 20'					
30301	Road Reconditioning (patching)	8.46	STA.		
41202	Tack Coat, Grade RS1	226	GALLONS		
40101(A)	2" Asphalt Concrete Pavement, CL-"A"Grade "D" Type I Smoothness for area - 6	211	Tons		
20303	Removal of Concrete swale (4" thick)	45	S.Y		
60801	Construction of Concrete Swale (6" thick), to include all excavation, granular fill and rebars.	45	S.Y		
20303	Removal of concrete sidewalk (4" thick)	17	S.Y		
61501	Reconstruction of Concrete sidewalk (4") to include all forming and rebar	17	S.Y		
ROAD SECTION 7 - ROAD LENGTH = 735' ROAD WIDTH = 20'					
30301	Road Reconditioning (patching)	7.35	STA.		
41202	Tack Coat, Grade RS1	196	GALLONS		
40101(A)	2" Asphalt Concrete Pavement, CL-"A"Grade "D" Type I Smoothness for area - 7	183	Tons		

SUB-TOTAL

PROJECT:	Road Repairs at Catherine Rest	PG. NO.3
DATE:	Tuesday, May 9, 2017	
PREPARED BY:	Eran Flemming	

Road Repairs at Catherine Rest					
ITEM	DESCRIPTION OF WORK	QTY.	UNITS	UNIT PRICE	COST
ROAD SECTION 8 - ROAD LENGTH = 435' ROAD WIDTH = 20'					
30301	Road Reconditioning (patching)	4.35	STA.		
41202	Tack Coat, Grade RS1	116	GALLONS		
40101(A)	2" Asphalt Concrete Pavement, CL-"A"Grade "D" Type I Smoothness for area - 8	108	Tons		
ROAD SECTION 9 - ROAD LENGTH = 735' ROAD WIDTH = 20'					
30301	Road Reconditioning (patching)	4.35	STA.		
41202	Tack Coat, Grade RS1	196	GALLONS		
40101(A)	2" Asphalt Concrete Pavement, CL-"A"Grade "D" Type I Smoothness for area - 9	183	Tons		
ROAD SECTION 10 - ROAD LENGTH = 1,164' ROAD WIDTH = 20'					
41301	Milling of Roadway	2587	S.Y		
41202	Tack Coat, Grade RS1	310	GALLONS		
40101(A)	2" Asphalt Concrete Pavement, CL-"A"Grade "D" Type I Smoothness for area - 10	290	Tons		
60801	Concrete swale in place (3'Wx1235'Lx6"thick))	412	S.Y		
60801	Construction of two (2) low water crossing (40'x20'x6" thick), to include all excavation, granular fill and rebars.	178	S.Y		

SUB-TOTAL

PROJECT: Road Repairs at Catherine Rest	PG. NO.4
DATE: Tuesday, May 9, 2017	
PREPARED BY: Eran Flemming	

Road Repairs at Catherine Rest					
ITEM	DESCRIPTION OF WORK	QTY.	UNITS	UNIT PRICE	COST
ROAD SECTION 11 - ROAD LENGTH = 2,680		ROAD WIDTH = 22			
41301	Milling of Roadway	6551	S.Y		
41202	Tack Coat, Grade RS1	786	GALLONS		
40101(A)	2" Asphalt Concrete Pavement, CL-"A"Grade "D" Type I Smoothness for area - 11	734	Tons		
60801	Construction of three (3) low water crossing (40'x20'x6" thick), to include all excavation, granular fill and rebars.	201	S.Y		
ROAD SECTION 12 - ROAD LENGTH = 450'		ROAD WIDTH = 20'			
30301	Milling of Roadway	1000	S.Y		
30101	Untreated Aggregate Course (Base/Subbase)	114	C.Y		
40101(A)	2" Asphalt Concrete Pavement, CL-"A"Grade "D" Type I Smoothness for area - 12	112	Tons		

SUB-TOTAL

41202	Temporary Traffic Control (Minor)	1	Lump Sum		
20101	Clearing & Grubbing	1	Lump Sum		
30101	Untreated Aggregate Course (Base/Subbase) - Quarry Tailing	200	C.Y		
40101	Asphalt for patching of Roadway	60	Tons		
15101	Mobilization	1	Lump Sum		

TOTAL


Licensed Contractor _____

Contractor's Signature _____ Date _____

Note: The undersigned Contractor acknowledges that the quantities included on the Bid Sheet are estimated values. It is the Contractor's responsibility to ascertain that the required material and quantities are included in the Bid Sheet in the event that there is a discrepancy between what the Contractor estimates is required to complete said project. Any discrepancies in values or material required must be identified at the time of the Pre-Bid meeting. Once the contract is executed, the Contractor will be required to complete the project based on selected bidder's contractual agreement

INDEX TO SHEETS	
SHEET NO.	DESCRIPTION
1	TITLE SHEET
2	LOCATION MAP AND PLAN VIEW
3	TYPICAL ROAD DETAIL
4	TYPICAL ROAD DETAIL

GOVERNMENT OF VIRGIN ISLANDS OF THE UNITED STATES DEPARTMENT OF PUBLIC WORKS PLANS FOR ROAD REPAIRS AT CATHRINE REST IN CHRISTIANSTED, ST. CROIX

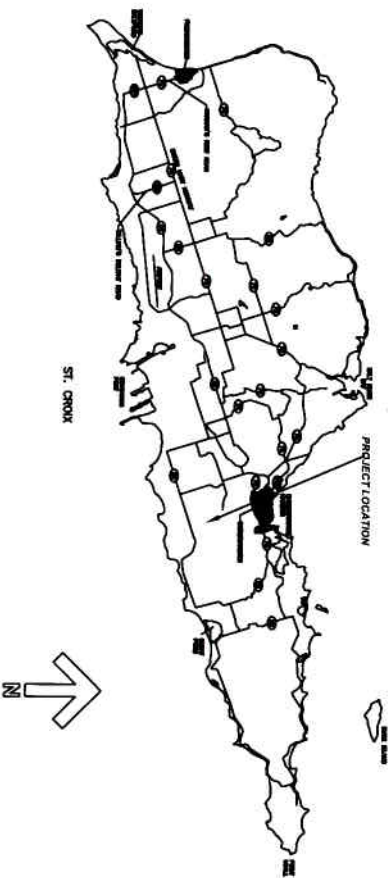


ISLAND OF ST. CROIX



DIVISION OF ENGINEERING
6002 ESTATE ANNAS HOPE
CHRISTIANSTED, VI 00820

APPROVED
JOHN J. JAMES, DATE
FOR ENGINEERING IN
CONNECTION WITH PUBLIC WORKS

APPROVED
GUYANA JAMES, JR. DATE
FOR ENGINEERING IN
CONNECTION WITH PUBLIC WORKS

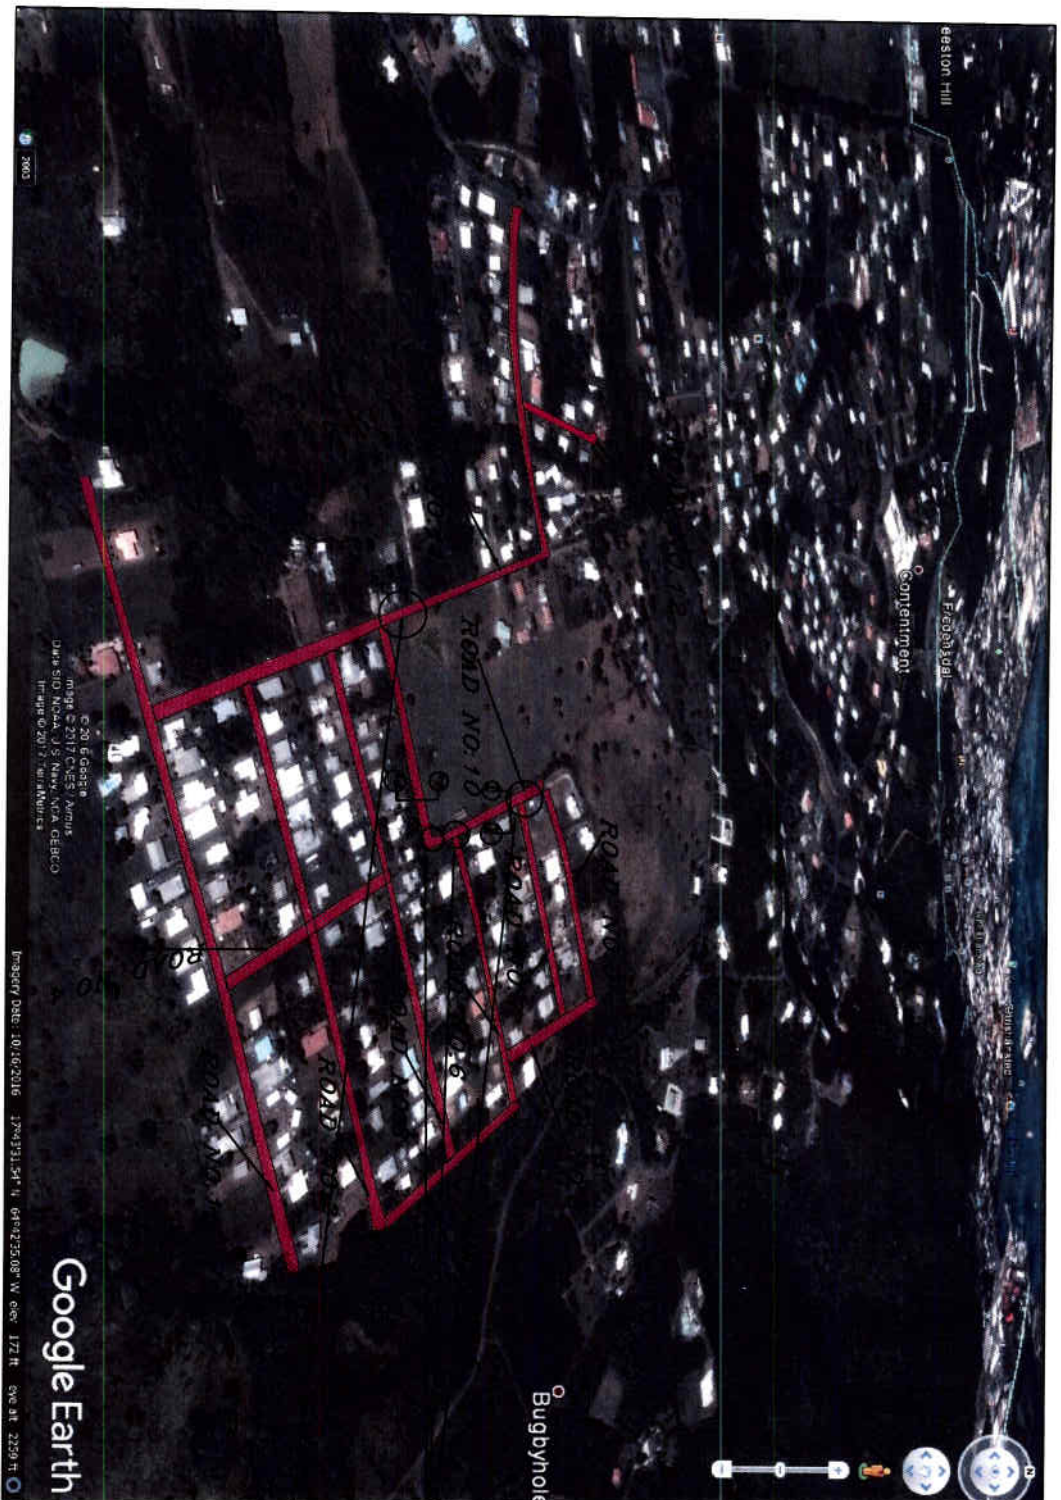

ALL ROAD HIGHLIGHTED
SHALL BE REPAIRED
AND PAVED WITH 2"
OF BITUMINOUS ASPH.

PROPOSED LOW
WATER CROSSING
(40' L X 20' W)

PROPOSED LOW
WATER CROSSING
(40' L X 30' W)




DIVISION OF ENGINEERING
6602 ESTATE ANNAS HOLE
CHRISTIANSTED, VI 00820

APPROVED
DATE
DEPARTMENT OF PUBLIC WORKS

APPROVED
DATE
DEPARTMENT OF PUBLIC WORKS

PG-2

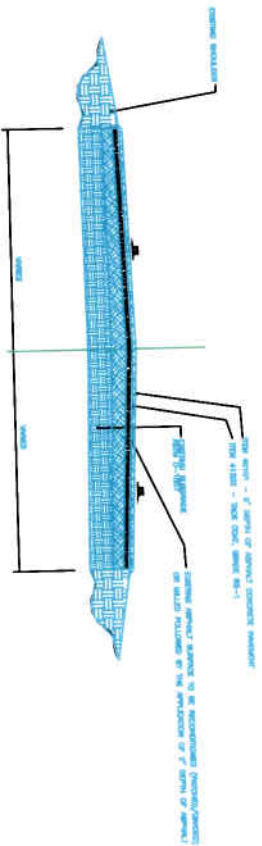


TYPICAL ROAD SECTION (CROWNED)

TYPICAL ROADWAY CROSS SECTION
CROWNED WITH EARTH SHOULDERS

CONCRETE 4,000 PSI (6")

UNTREATED AGGREGATE BASE
CRUSHED STONE (6")

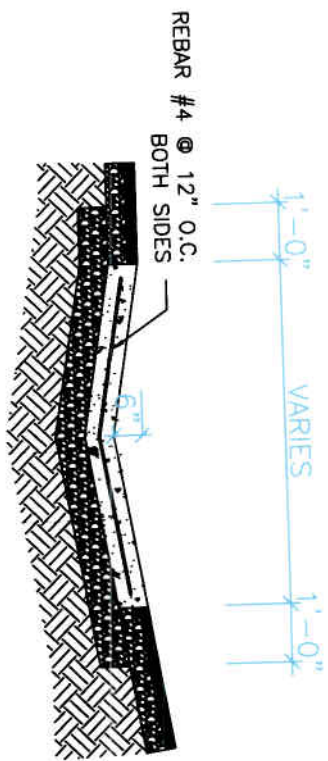

TYPICAL LOW WATER CROSSING
CROSS SECTION (N.T.S.)



DIVISION OF ENGINEERING
6002 ESTATE, ANNAN'S HOPE
CHRISTIANSTED, VI. 00620

APPROVED: _____
DATE: _____
BY: _____

APPROVED: _____
DATE: _____
BY: _____