



VI WATER AND POWER AUTHORITY MAIN STREET REVITALIZATION PROJECT OPTIONAL ADDITIONAL WORK

1 OF 3

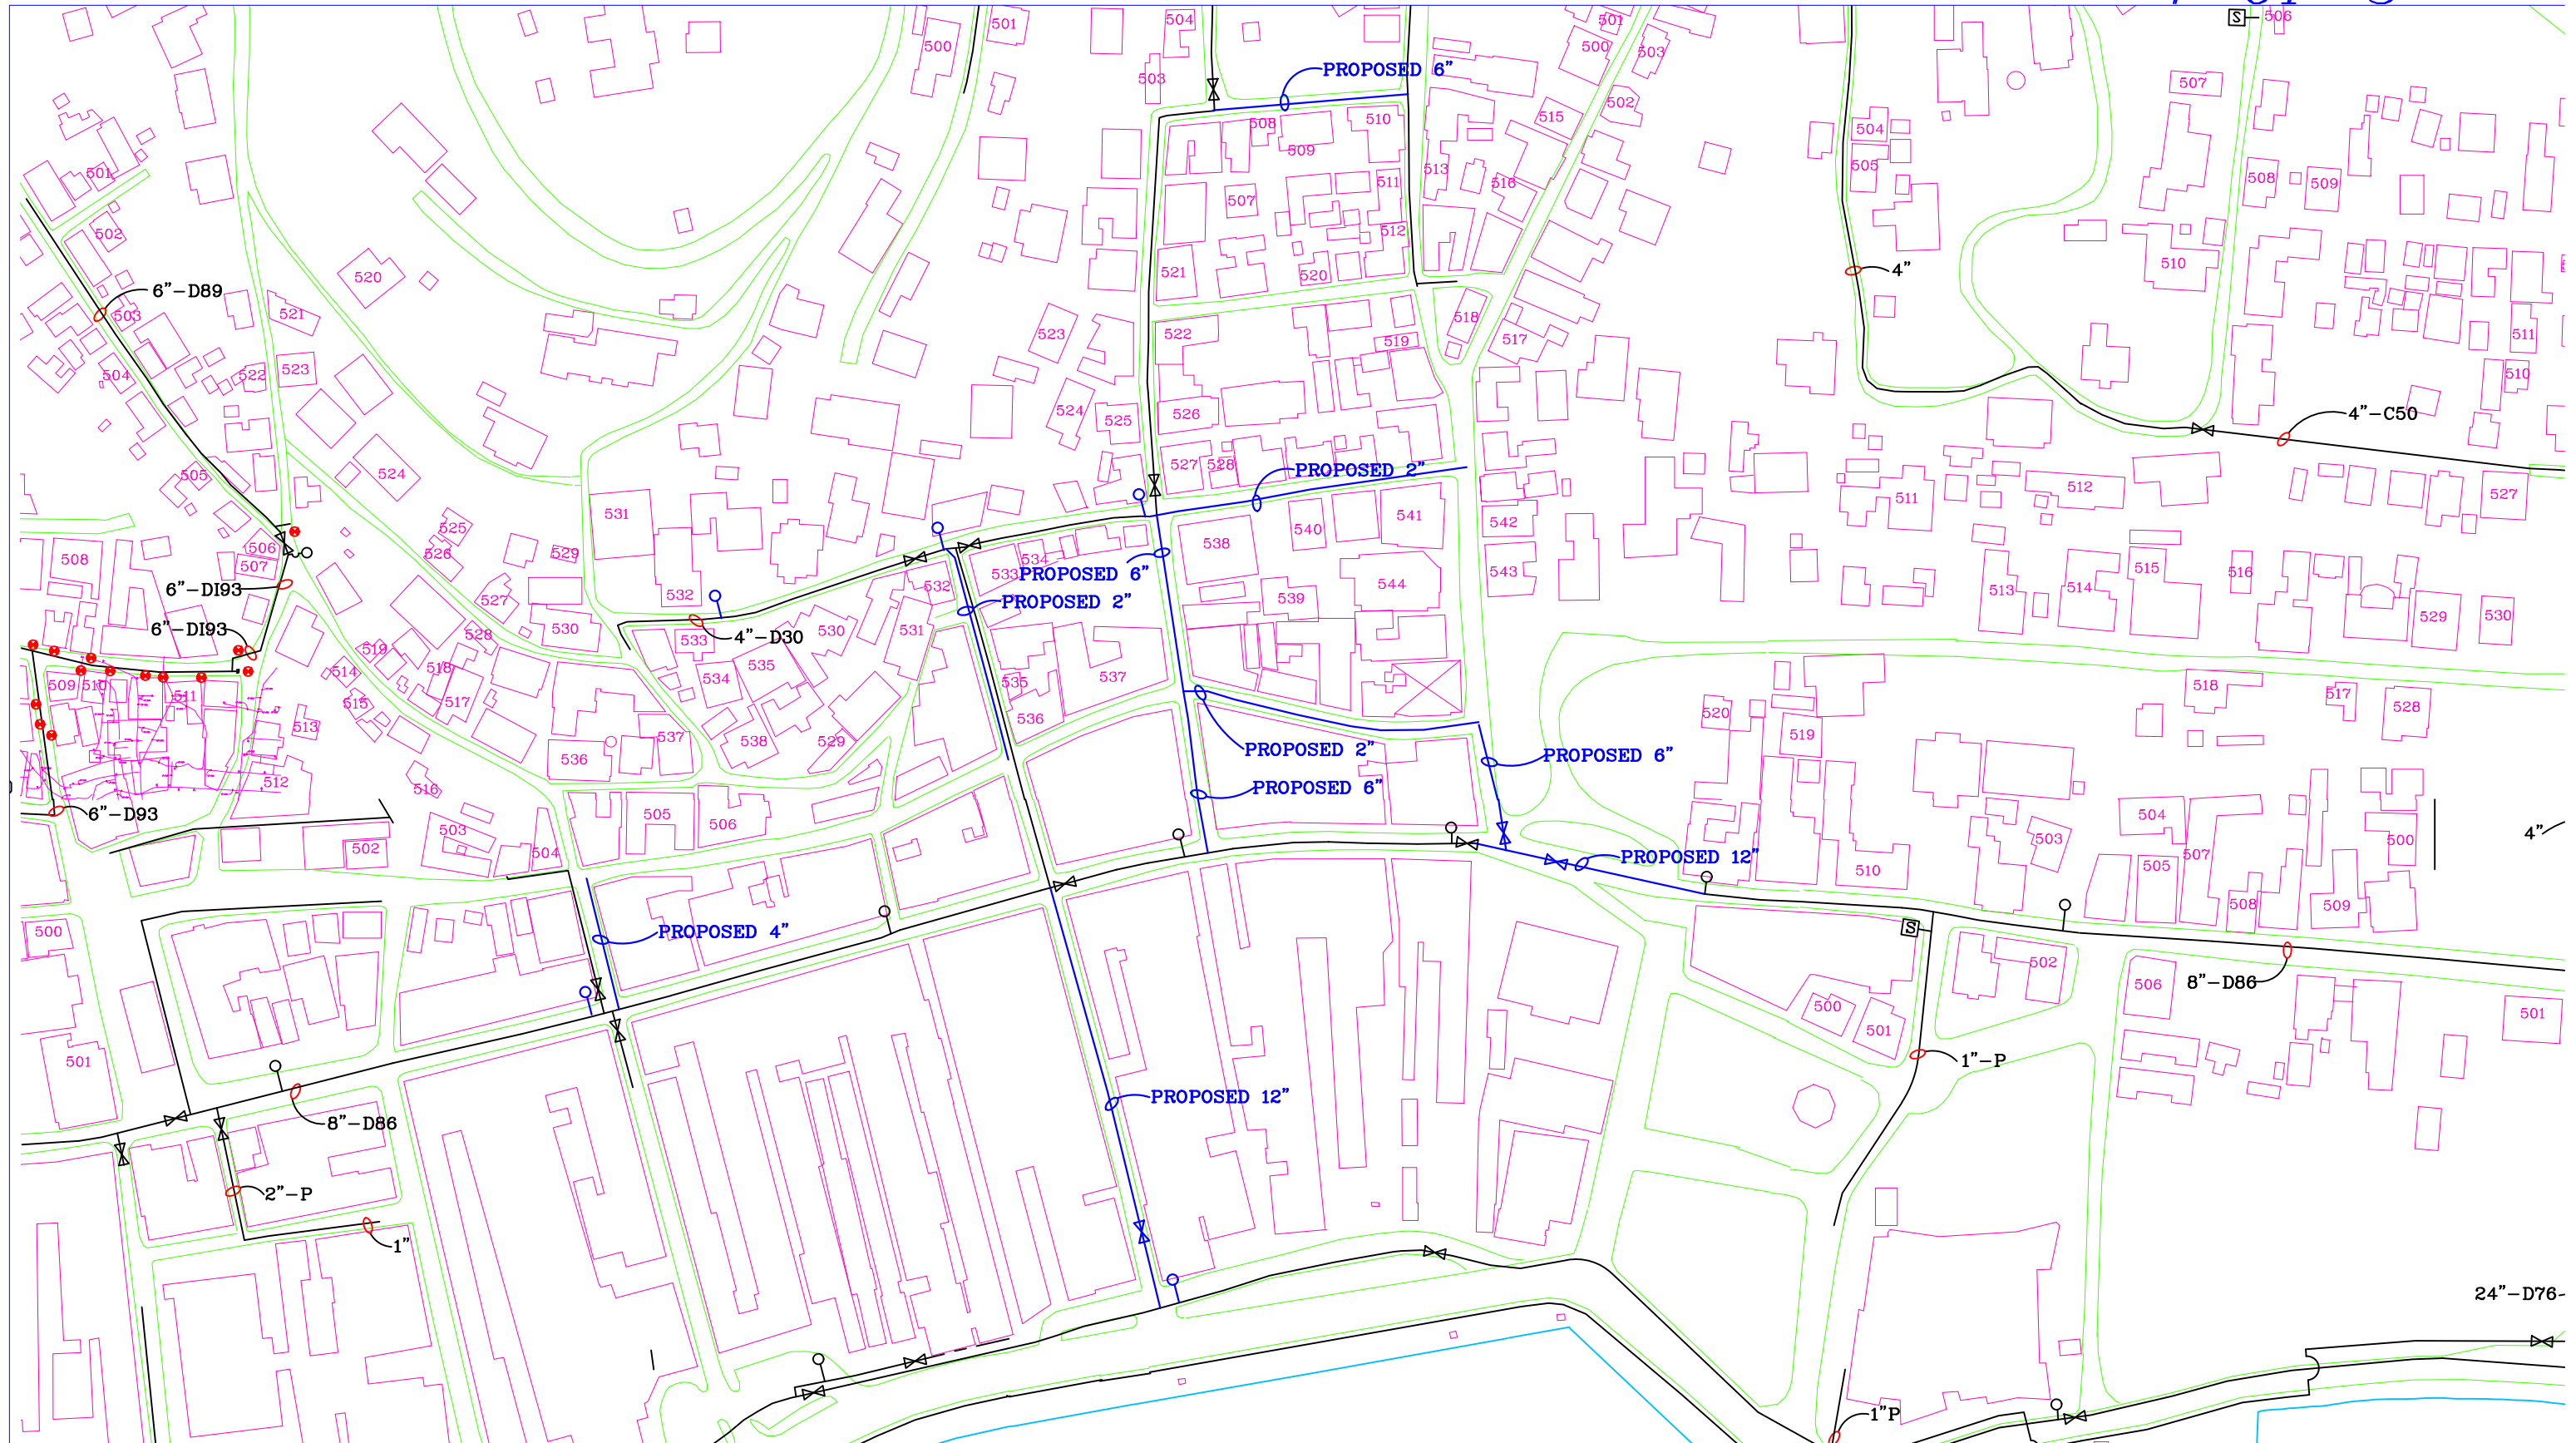

*VI WATER AND POWER AUTHORITY
MAIN STREET REVITALIZATION PROJECT
OPTIONAL ADDITIONAL WORK*

2 OF 3

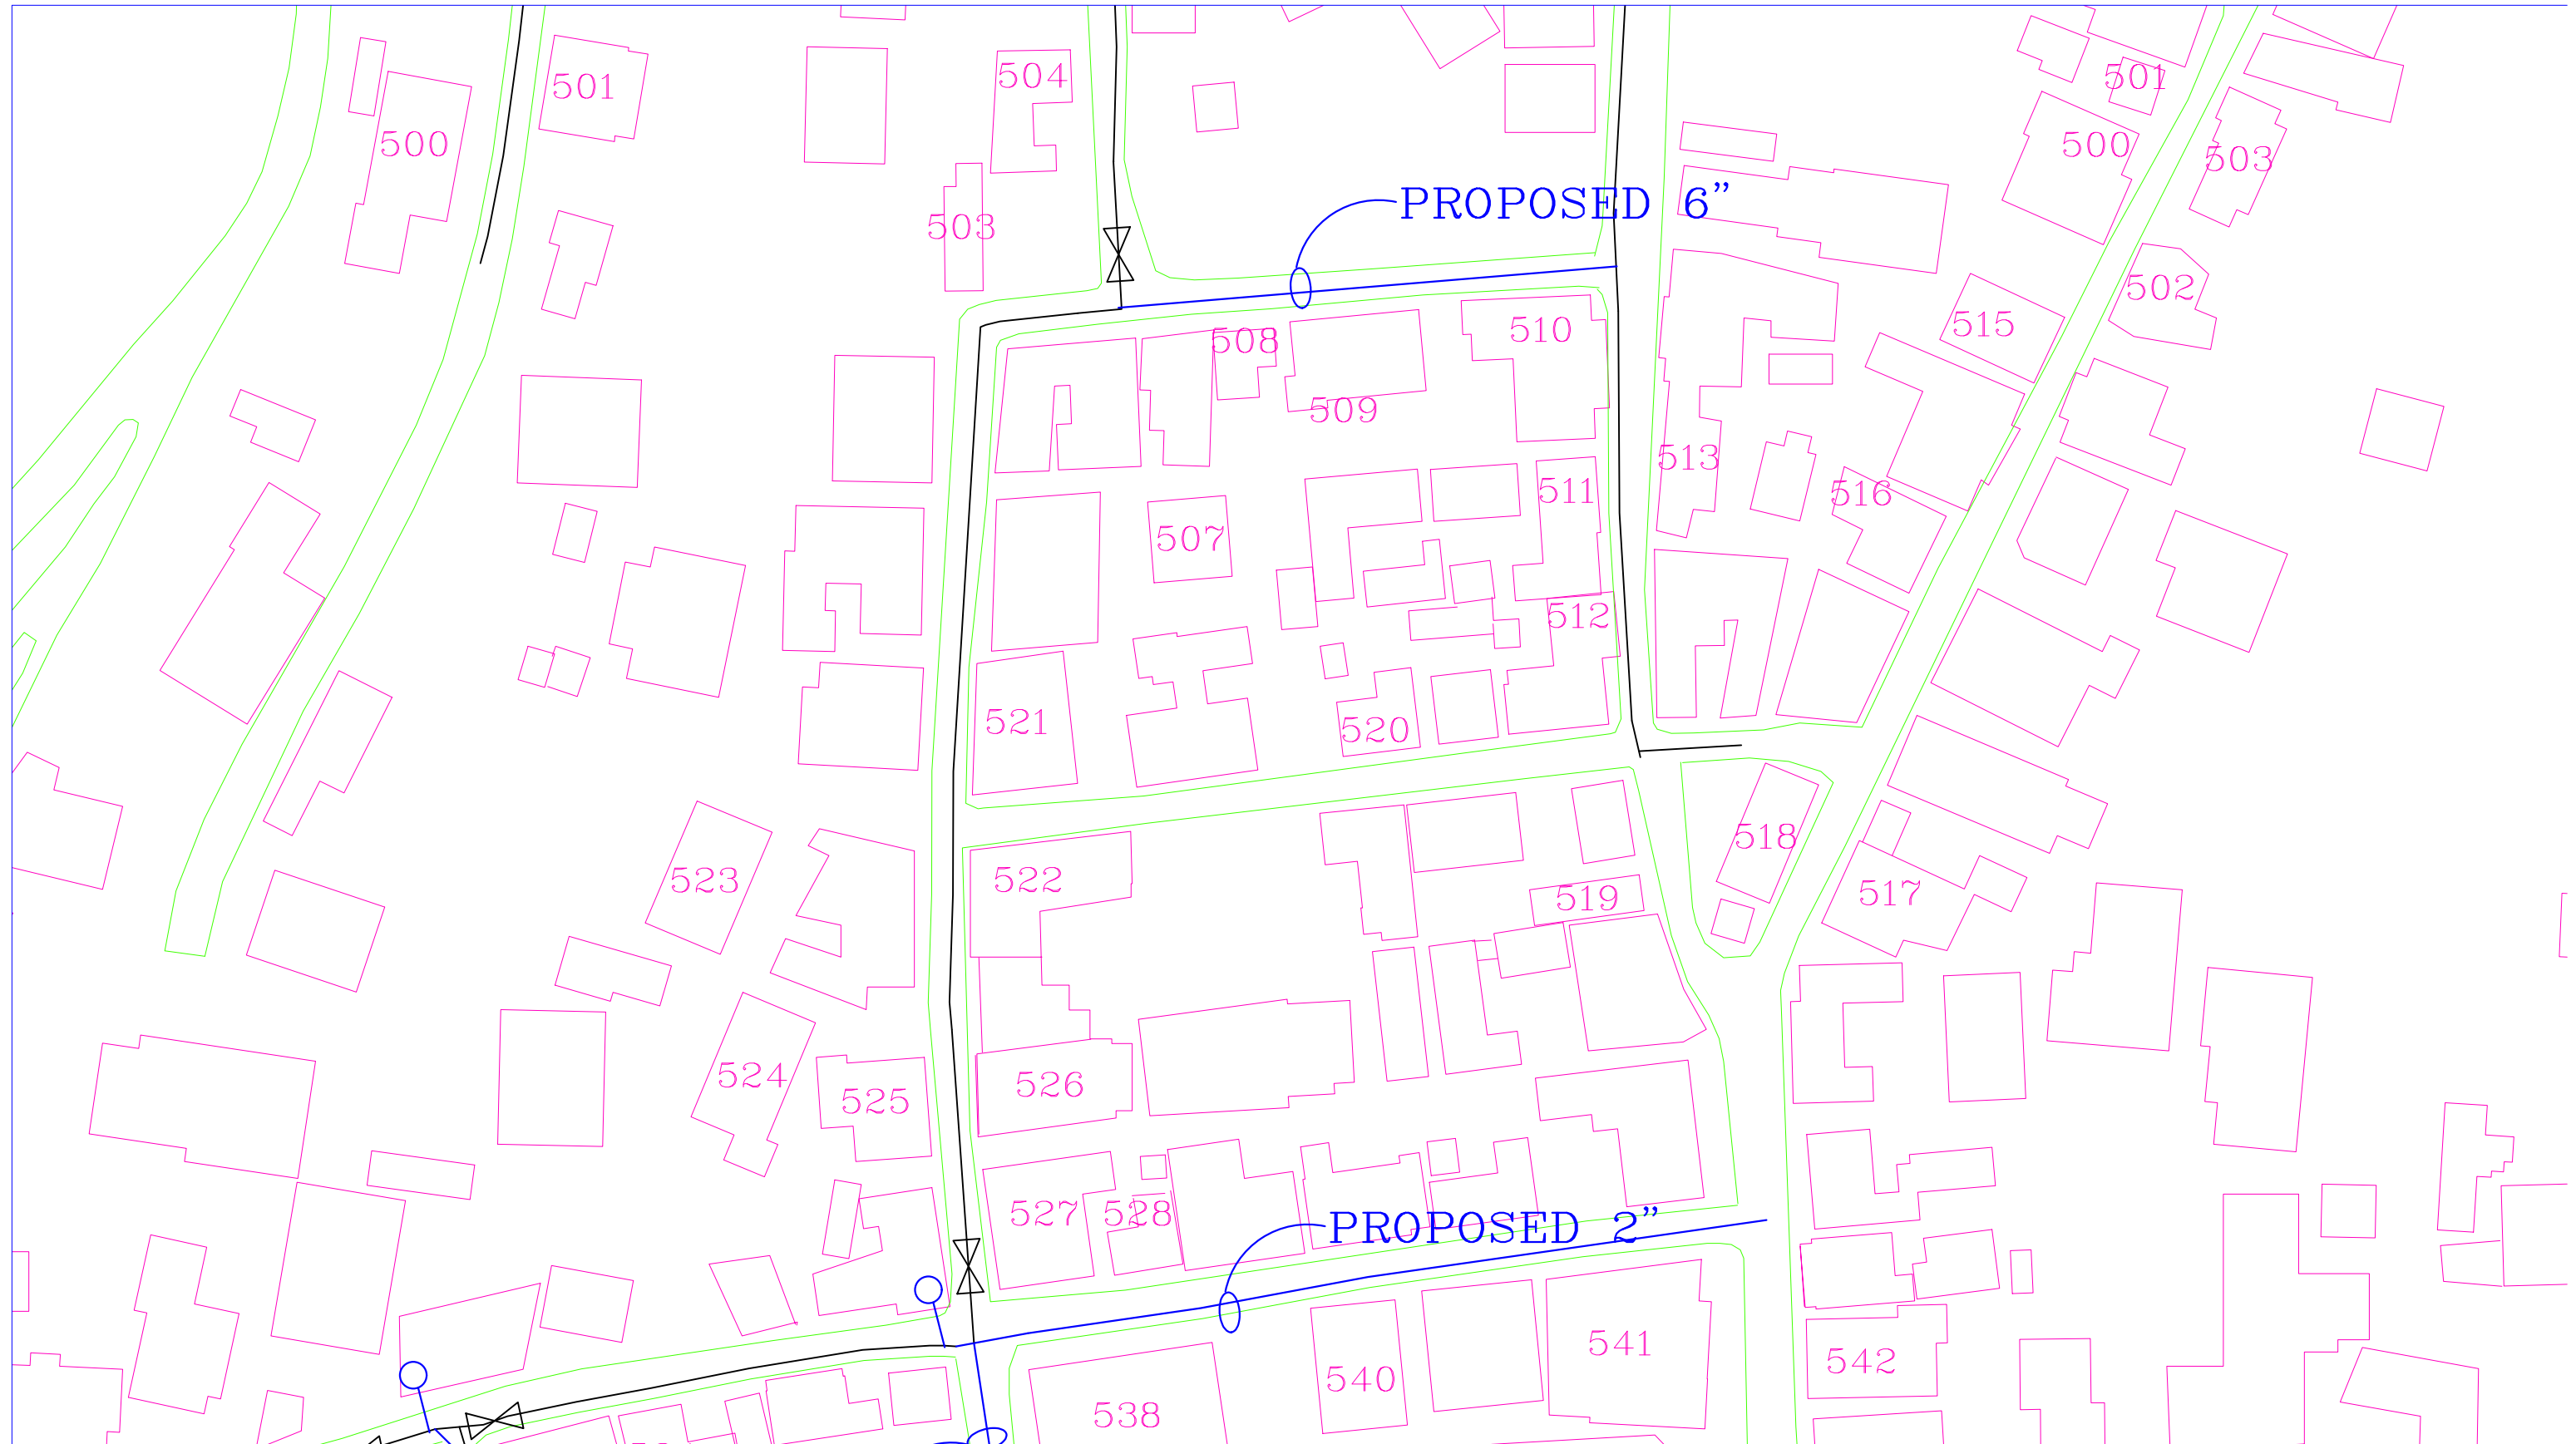

*VI WATER AND POWER AUTHORITY
MAIN STREET REVITALIZATION PROJECT
OPTIONAL ADDITIONAL WORK*

3 OF 3

