



**1 ROOF EAVE DETAIL**  
S1.2 S1.2 SCALE: 1.5" =1'-0"

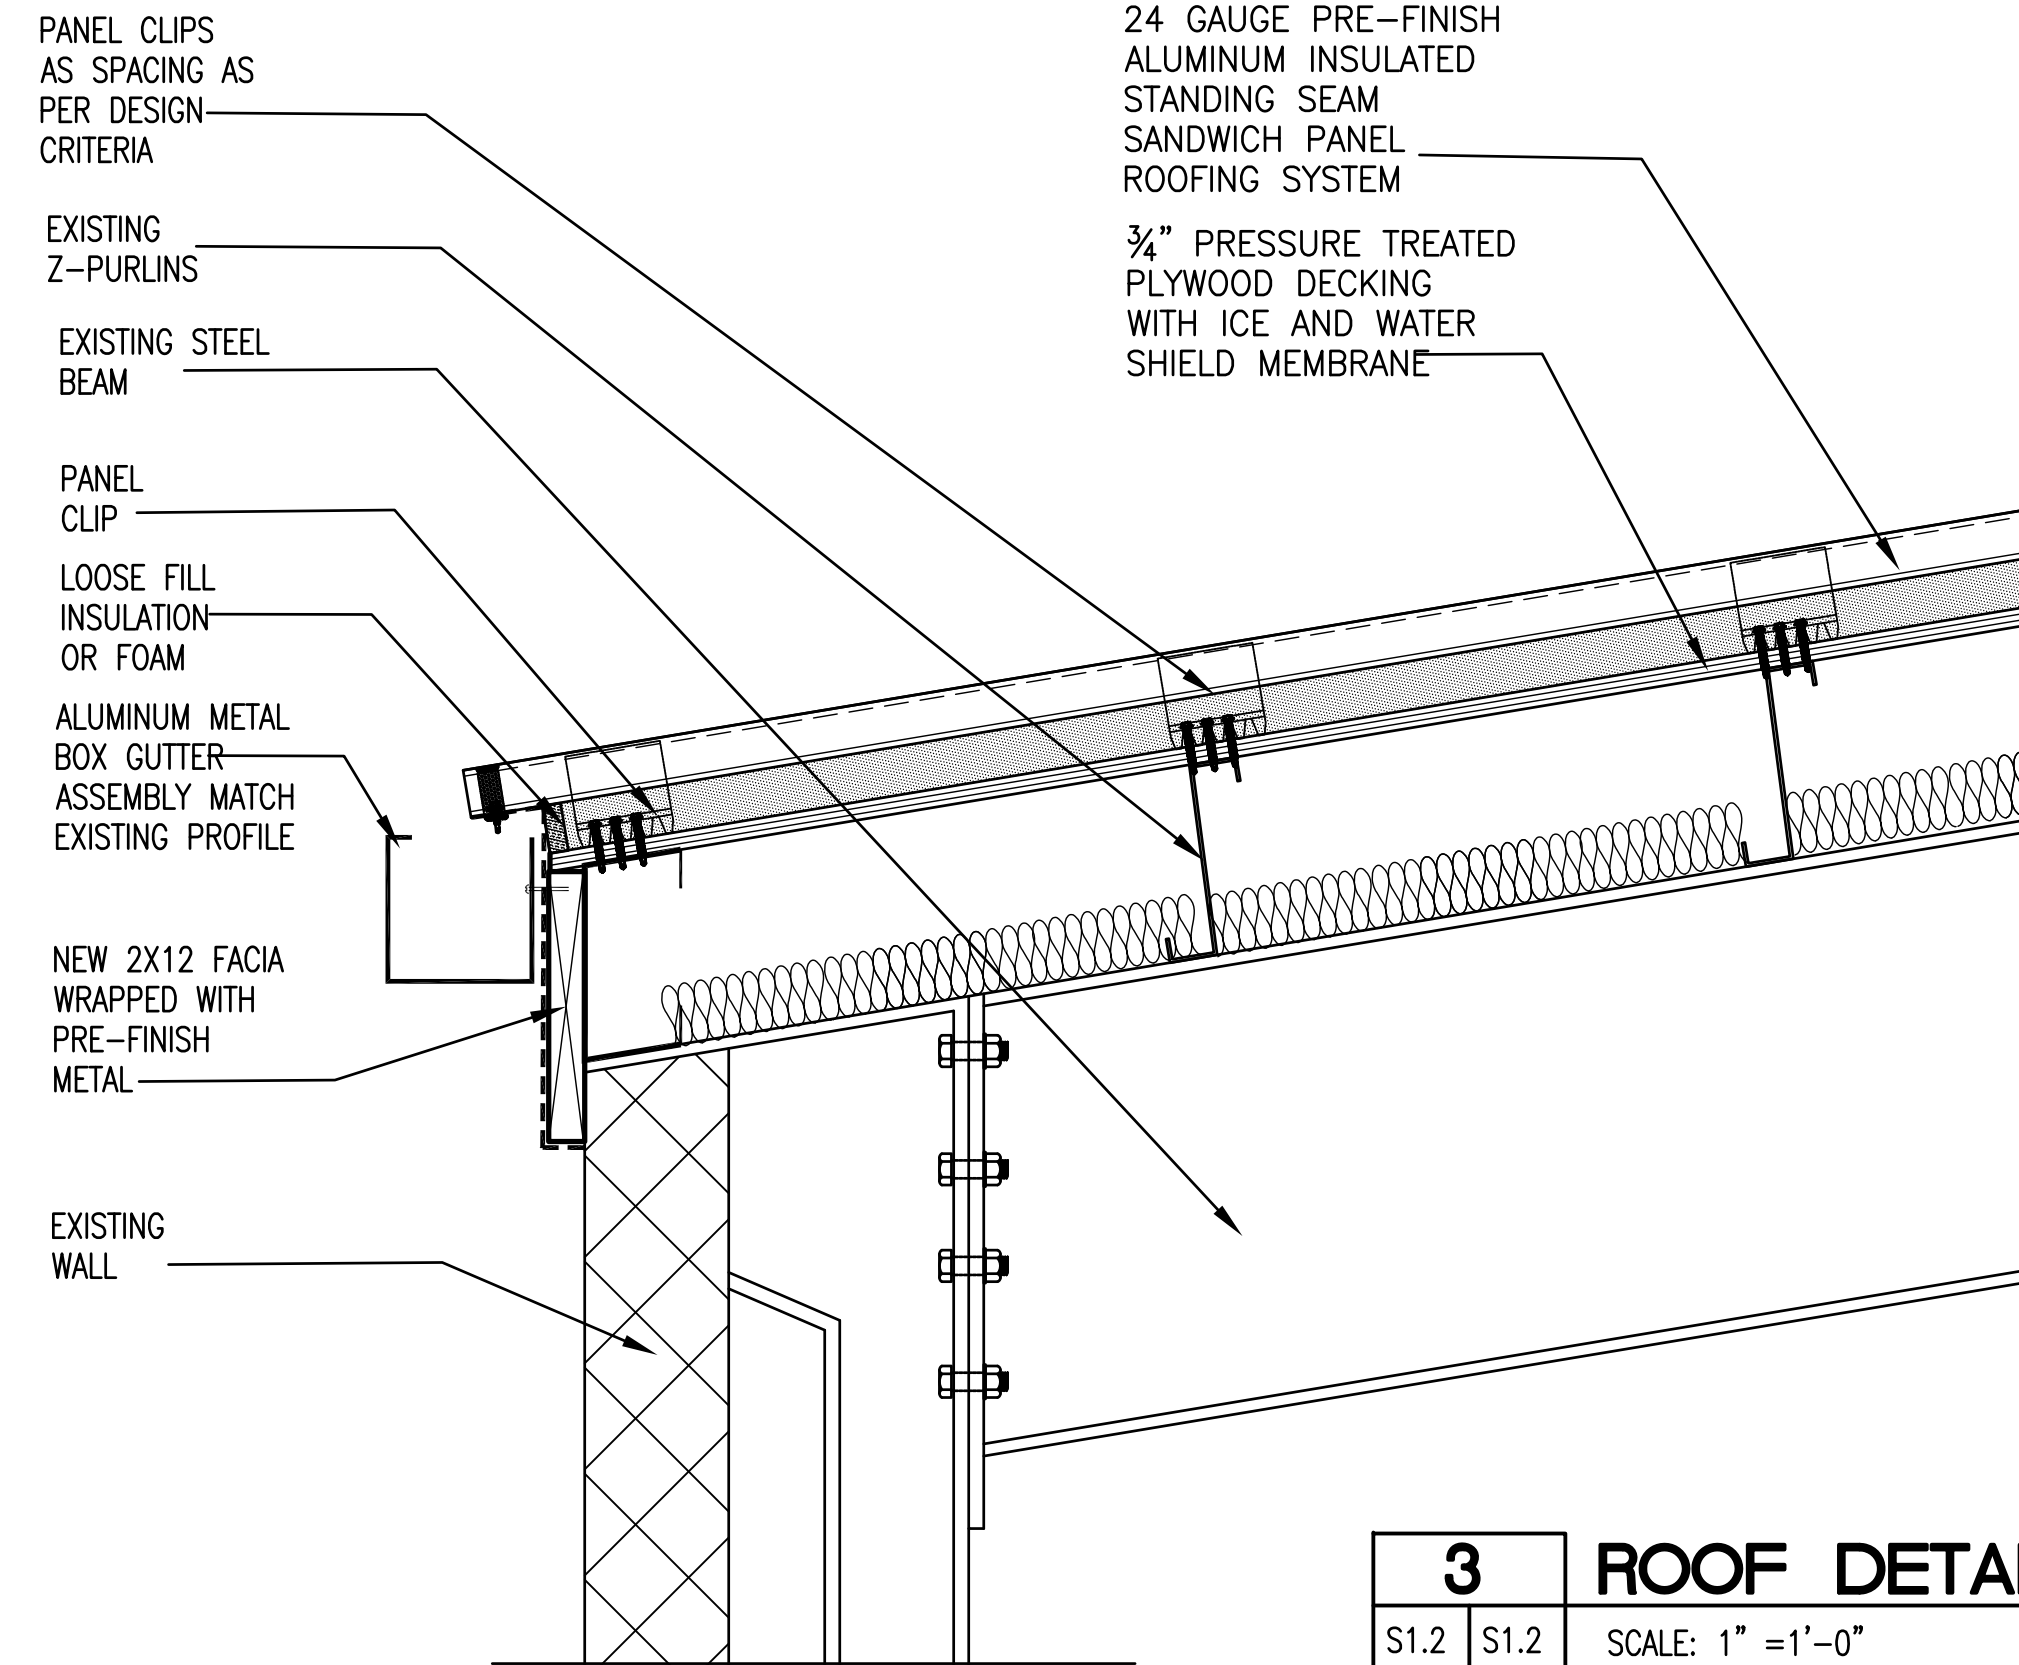

**3 ROOF DETAIL**  
S1.2 S1.2 SCALE: 1" =1'-0"

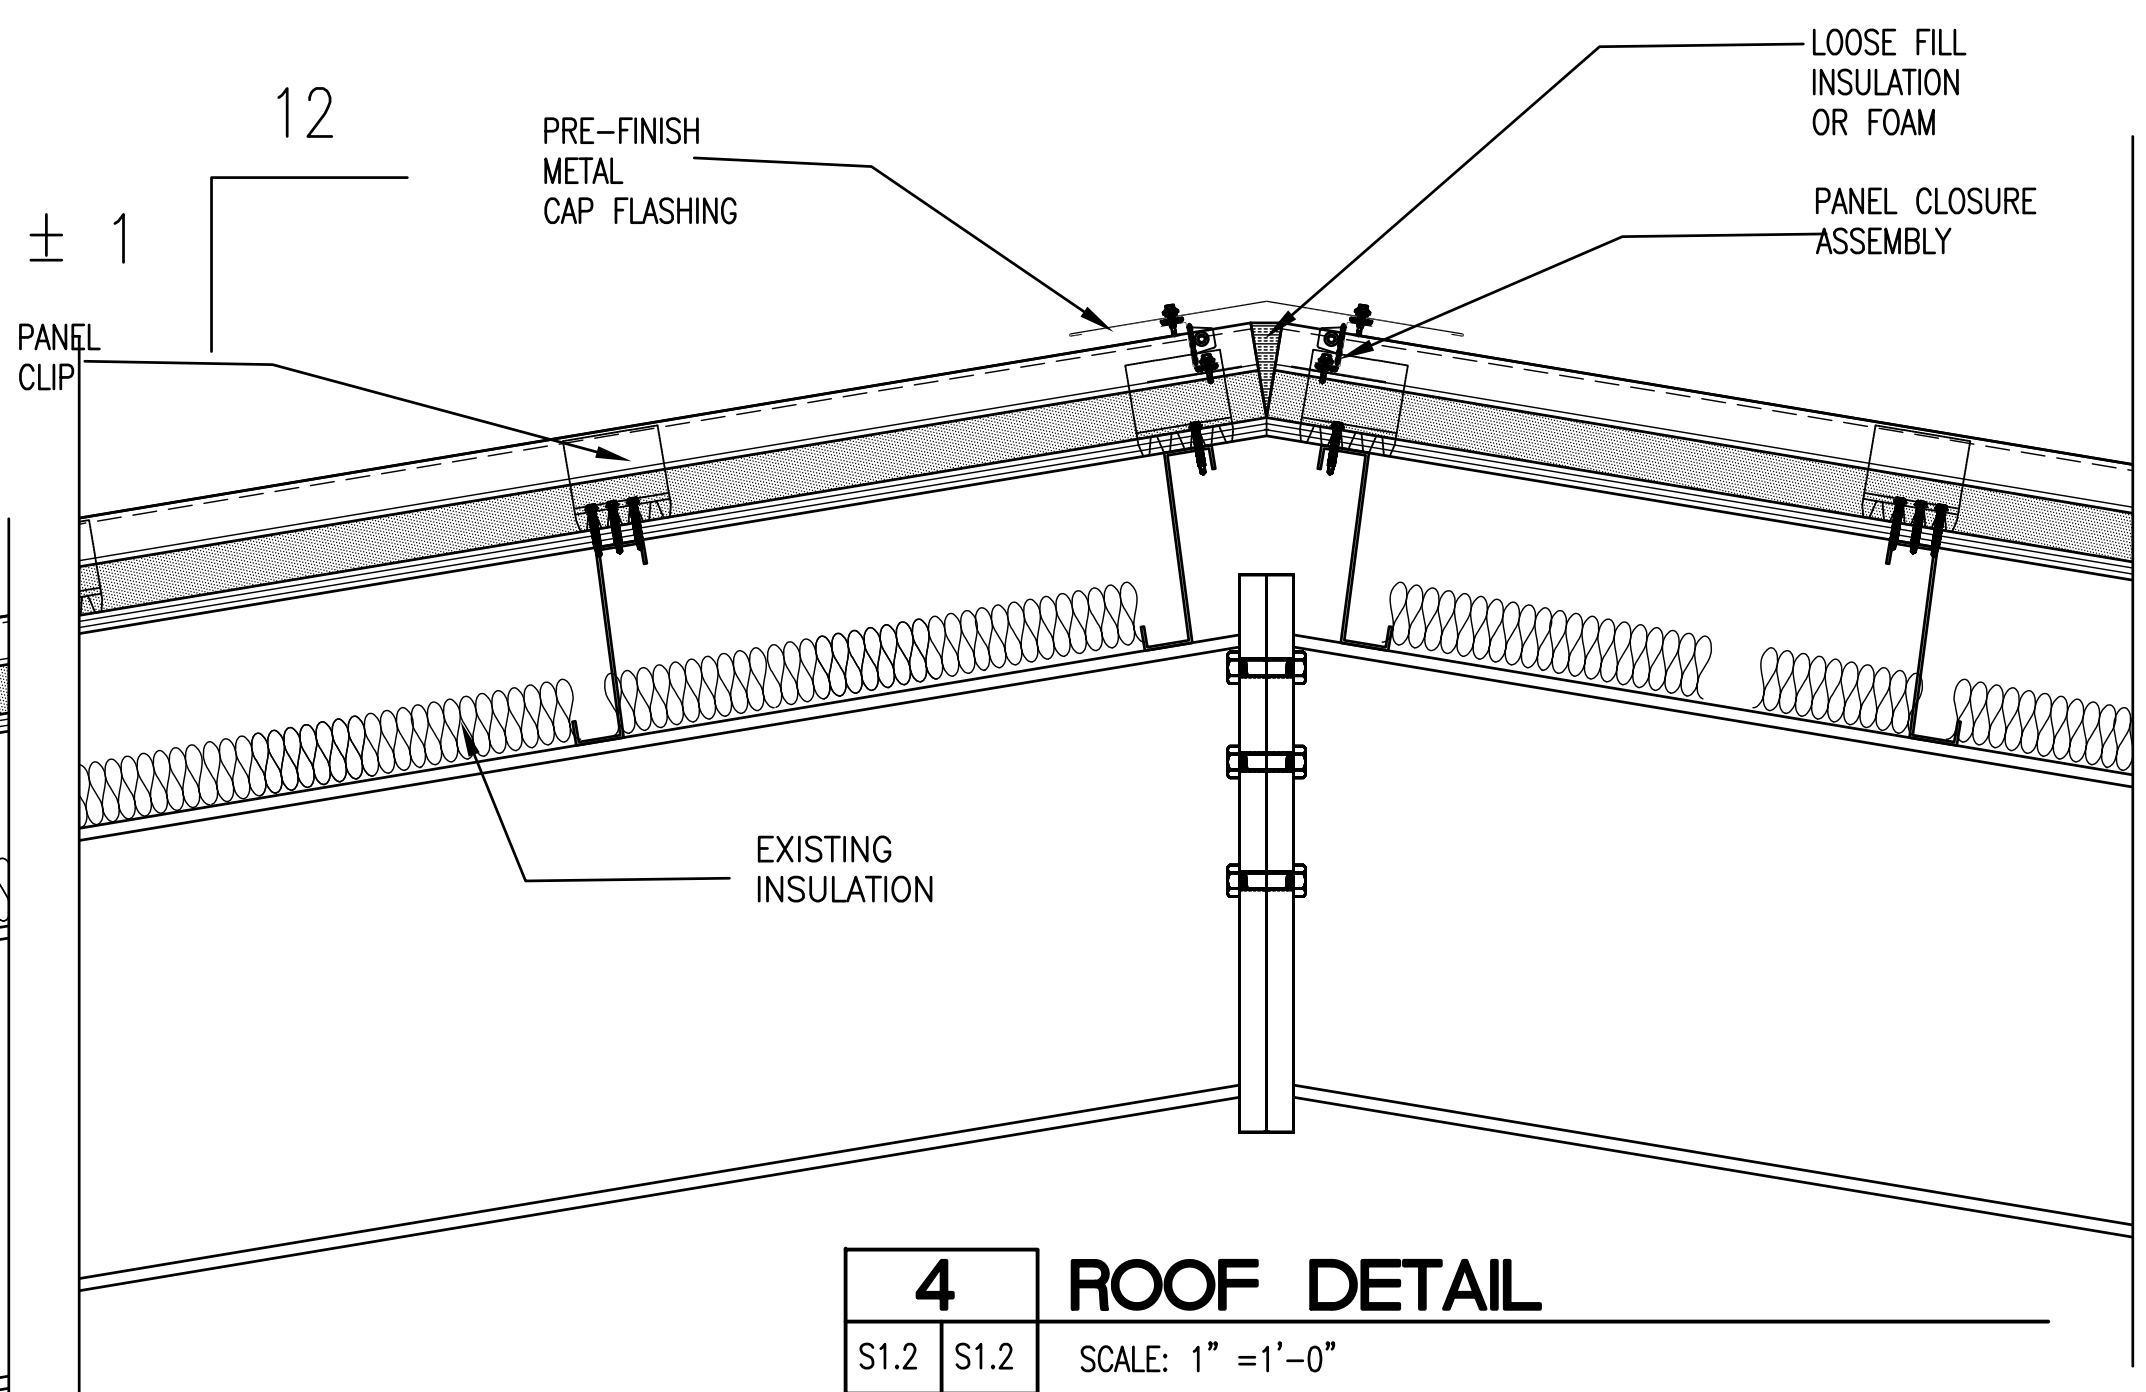

**4 ROOF DETAIL**  
S1.2 S1.2 SCALE: 1" =1'-0"

ALTERNATE  
INSULATED STANDING SEAM  
SANDWICH PANEL DETAILS

REVISIONS		
NO.	DATE	REMARKS



Government of the Virgin Islands  
Department of Public Works  
8244 Sub Base  
St. Thomas, U.S.V.I 00802-5805  
telephone: 340.776.4844  
fax: 340.715.8135

Department of Public Works  
Office Building  
Metal Roofing Placement  
8244 Sub Base  
St. Thomas, U.S.V.I 00802-5805  
telephone: 340.776.4844  
fax: 340.715.8135

DATE:	4-13-18
DRAWN BY:	KRB
CHECKED BY:	JM
APPROVED BY:	NMP

PROJECT NO:	
CONTRACT NO:	

SHEET NO:	<b>S1.2</b>
<b>ROOF DETAILS</b>	