

Deferred
Maintenance
Repair
Program

DMRP Program
Approved DOI-IOA
ABC Initiative Work
Plan

REVISIONS		REMARKS
NO.	DATE	

Proposed IEKHS-JROTC Drill Training Site
IVANNA EUDORA KEAN HIGH SCHOOL
Parcel No. 1&2 Nazareth, St. Thomas, USVI

DRAWN BY:

CHECKED BY:

APPROVED BY:

CONTRACT NO.:


PROJECT NO.:

DATE:

Engineer's Approval

SHEET NO.: A2


SHEET NO. OF SHEETS

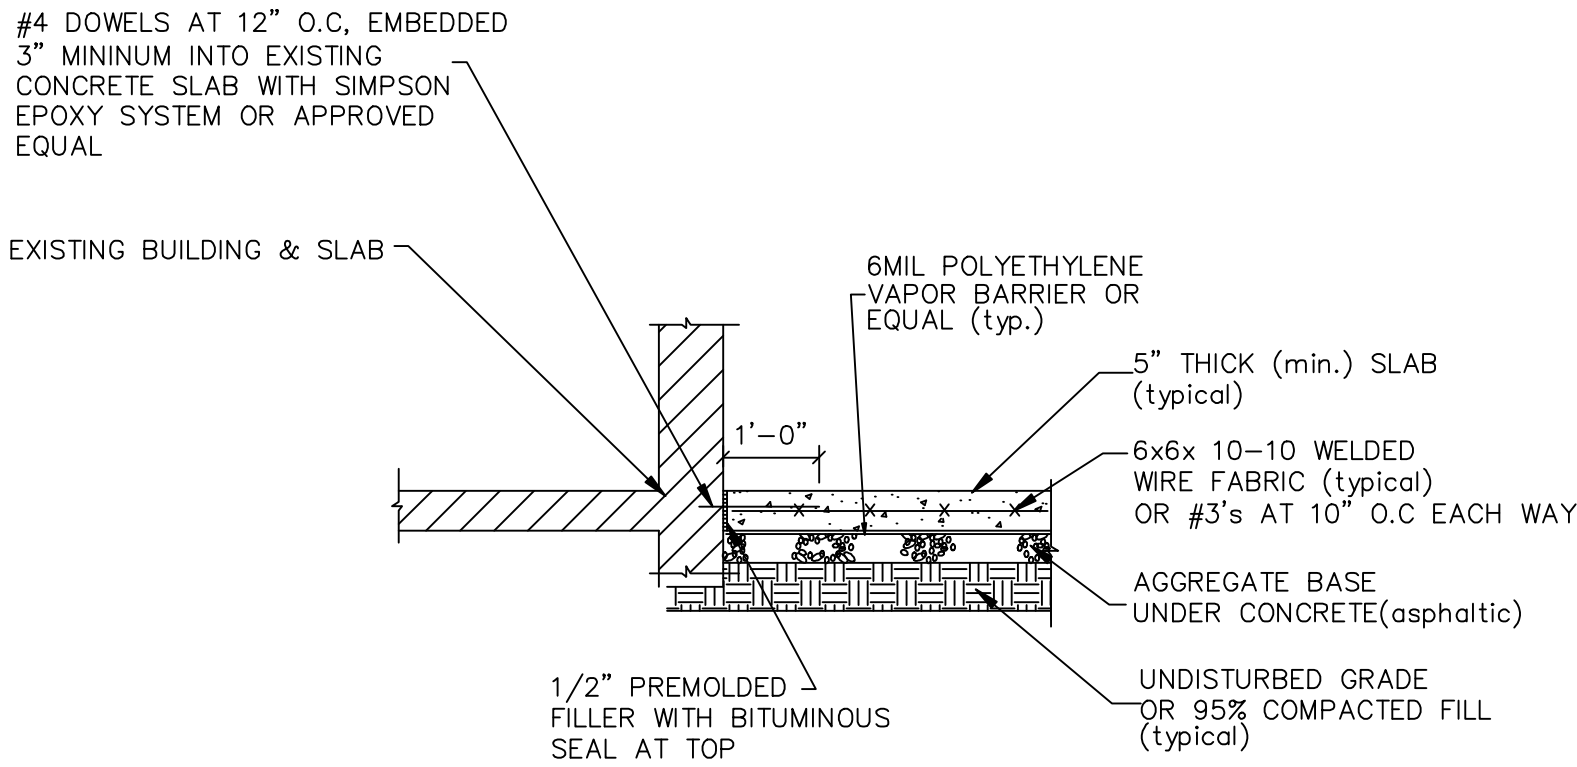

DETAIL AT EXISTING CORRIDOR CONC. SLAB
AND NEW CONCRETE SLAB FOR JROTC DRILL TRAINING

1

NTS

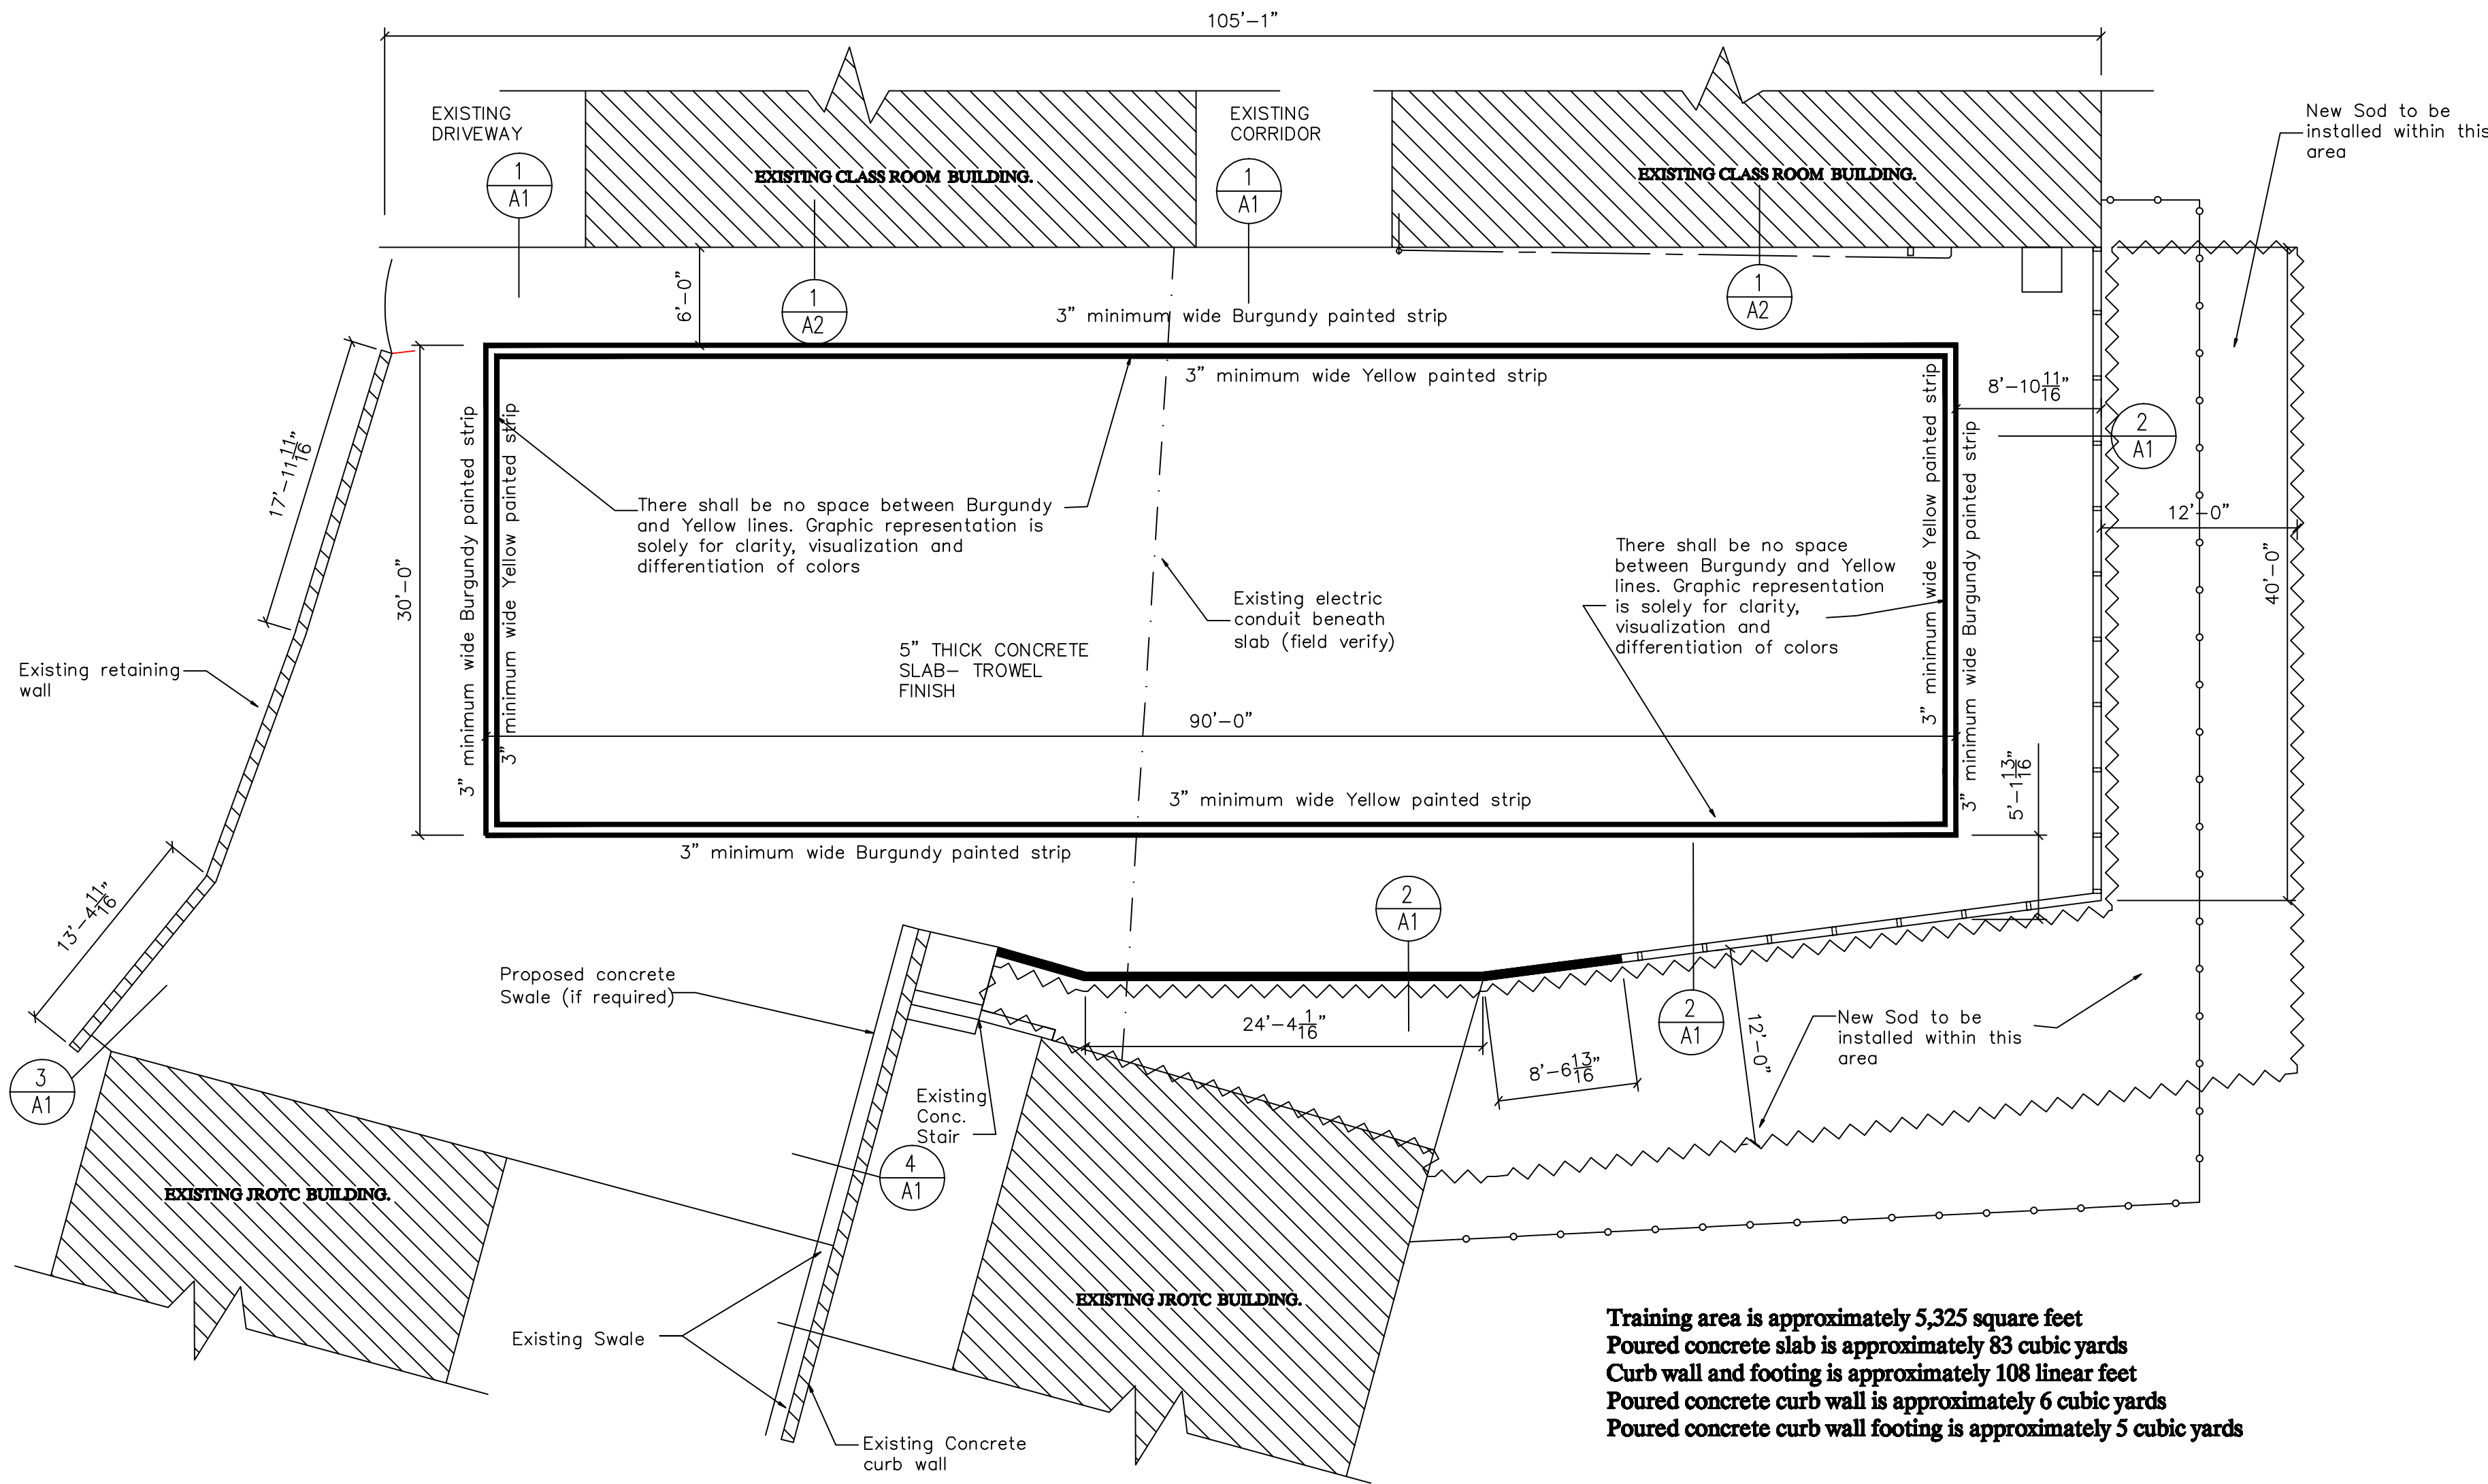

Training area is approximately 5,325 square feet
Poured concrete slab is approximately 83 cubic yards
Curb wall and footing is approximately 108 linear feet
Poured concrete curb wall is approximately 6 cubic yards
Poured concrete curb wall footing is approximately 5 cubic yards

NOTE: Contractor shall field verify all dimensions and conditions

Proposed JROTC Drill Training Striping Layout

SCALE: 1/8"=1'-0"