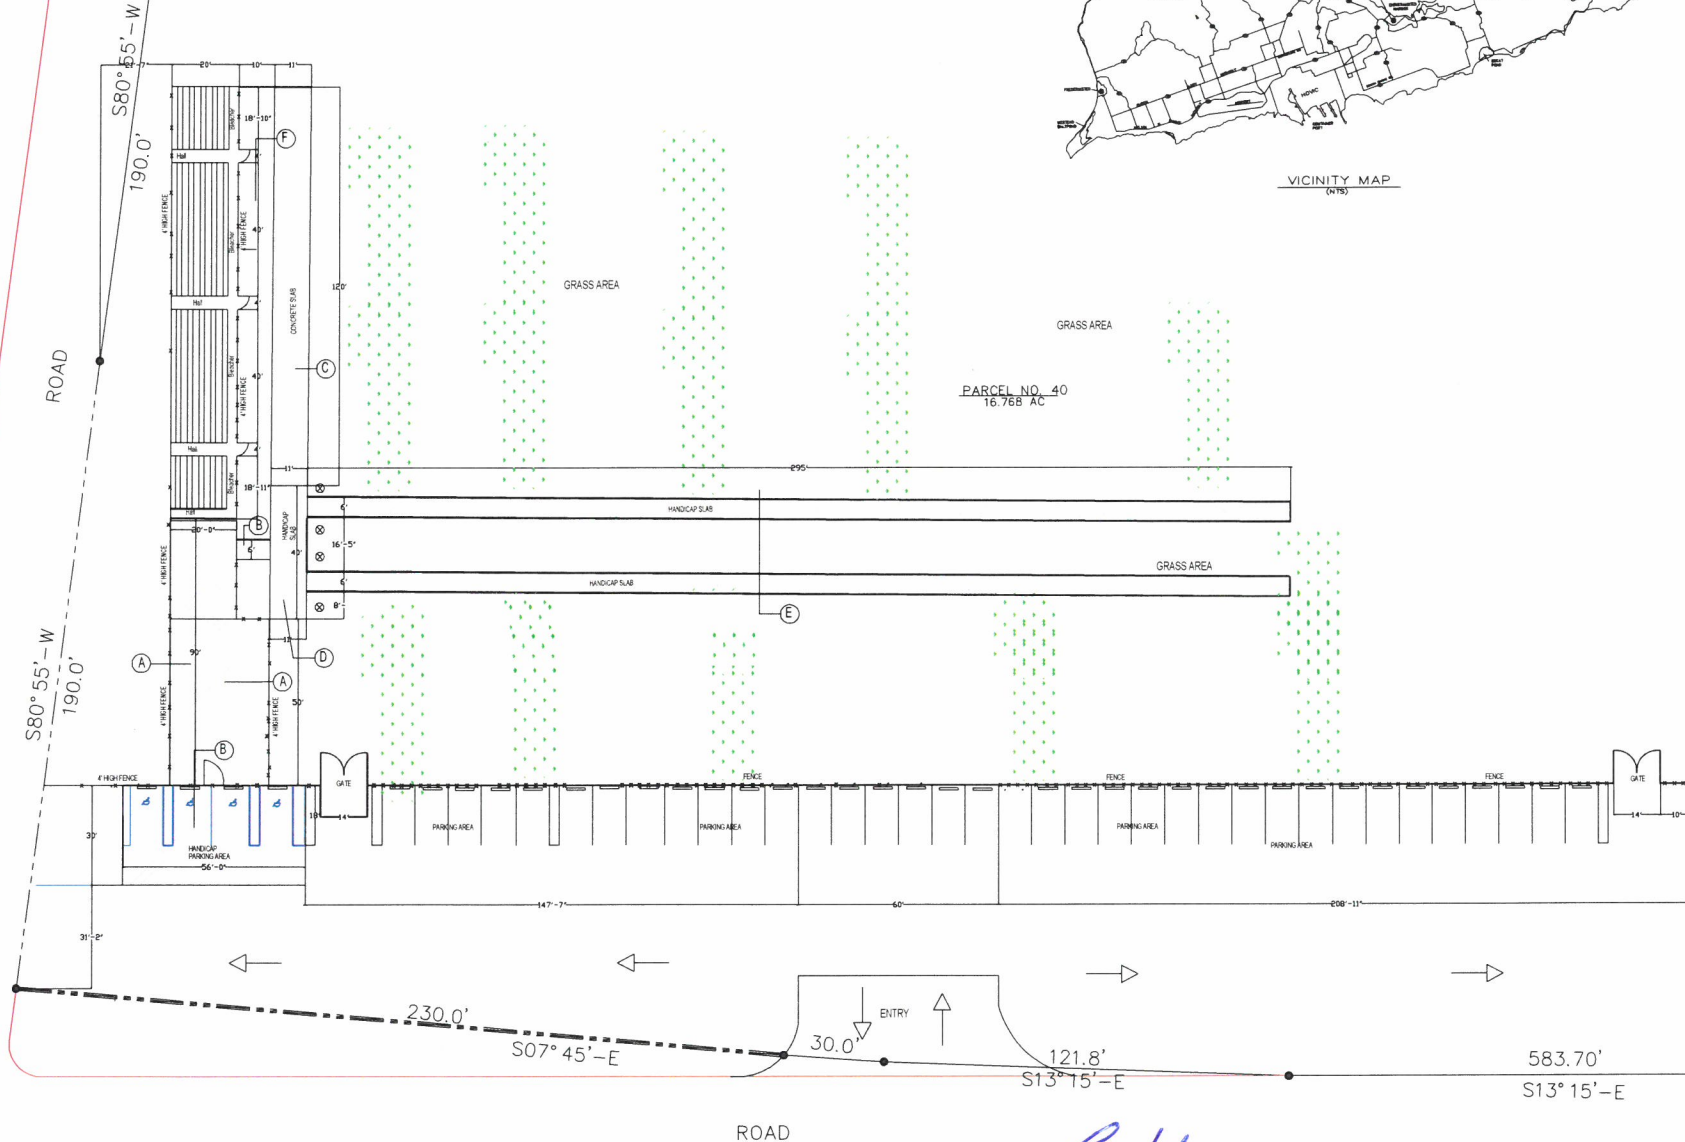


LOCATION MAP (N.T.S.)

EARTH CHANGE NOTES.

1. PLOT SHALL BE CLEARED FROM ALL BRUSH AND TOP SOIL SCRAPED AND STORED AWAY FROM BUILDING SITE.
2. BERMUDA GRASS SHALL BE PLANTED ON ALL CLEARED AREAS AT THE RATE OF 1 lb PER 1,000 SQ. FT. UPON COMPLETION OF CONSTRUCTION.
3. AMMONIUM SULPHATE SHALL BE USED AS A FERTILIZER TO AID GRASS AND SEEDLING AND SHALL BE DISTRIBUTED AT THE RATE OF 10 lbs PER 1,000 SQ. FT.
4. FRUIT A SHADE TREES ARE ENCOURAGED BY OWNER.
5. ALL MEASUREMENTS AND ELEVATIONS ARE TO BE DETERMINED ON JOB SITE.
6. ALL TREES 8" DIA TO REMAIN OR REPLANTED.
7. BUSH BEEM TO BE ESTABLISHED ALONG EDGE OF CONSTRUCTION AREA TO PREVENT THE EROSION OF SOIL IN THE EVENT OF RAIN ONLY ON SLOPE TERRAIN.

NOTES

- | | |
|----------------------------------|--|
| 1. ZONE | |
| 2. LOT DENSITY | |
| 3. OCCUPANCY | |
| 4. MAIN BUILDING | |
| 5. CANOPY SQ. FT. | |
| 6. S/F OF LAND | |
| 7. EXTG. CISTERN TANK | |
| 8. 48 LFT INFILTRATOR SYSTEM | |
| 9. ROOF SQ. FT. | |
| 10. SOIL COMP. STRENGTH 2500 PSI | |
| 11. CONC. STRENGTH 3000 PSI MIN. | |




PLOT PLAN
SCALE - 1" = 20' - 0"

3/11/18
PUBLIC WORKS DEPARTMENT
ST. CROIX
VIRGIN ISLANDS




SEAL


ORLANDO RAMIREZ 24 PETERS REST C'STED ST. CROIX; TEL (340)-773-6809		
SCALE 1" = 20' - 0"	REVISION	DRAWN BY P.R.JR
PLOT PLAN		
FILE NO.	SHEET NO. S-1	

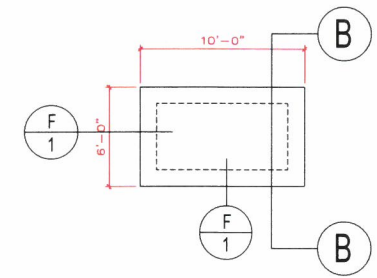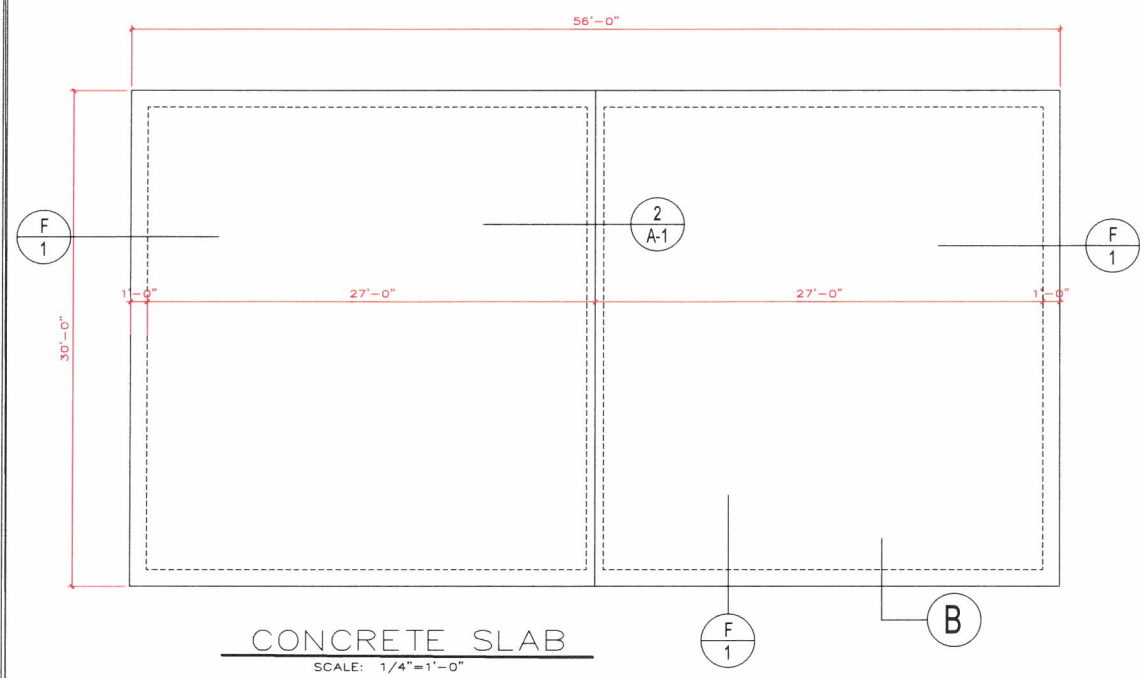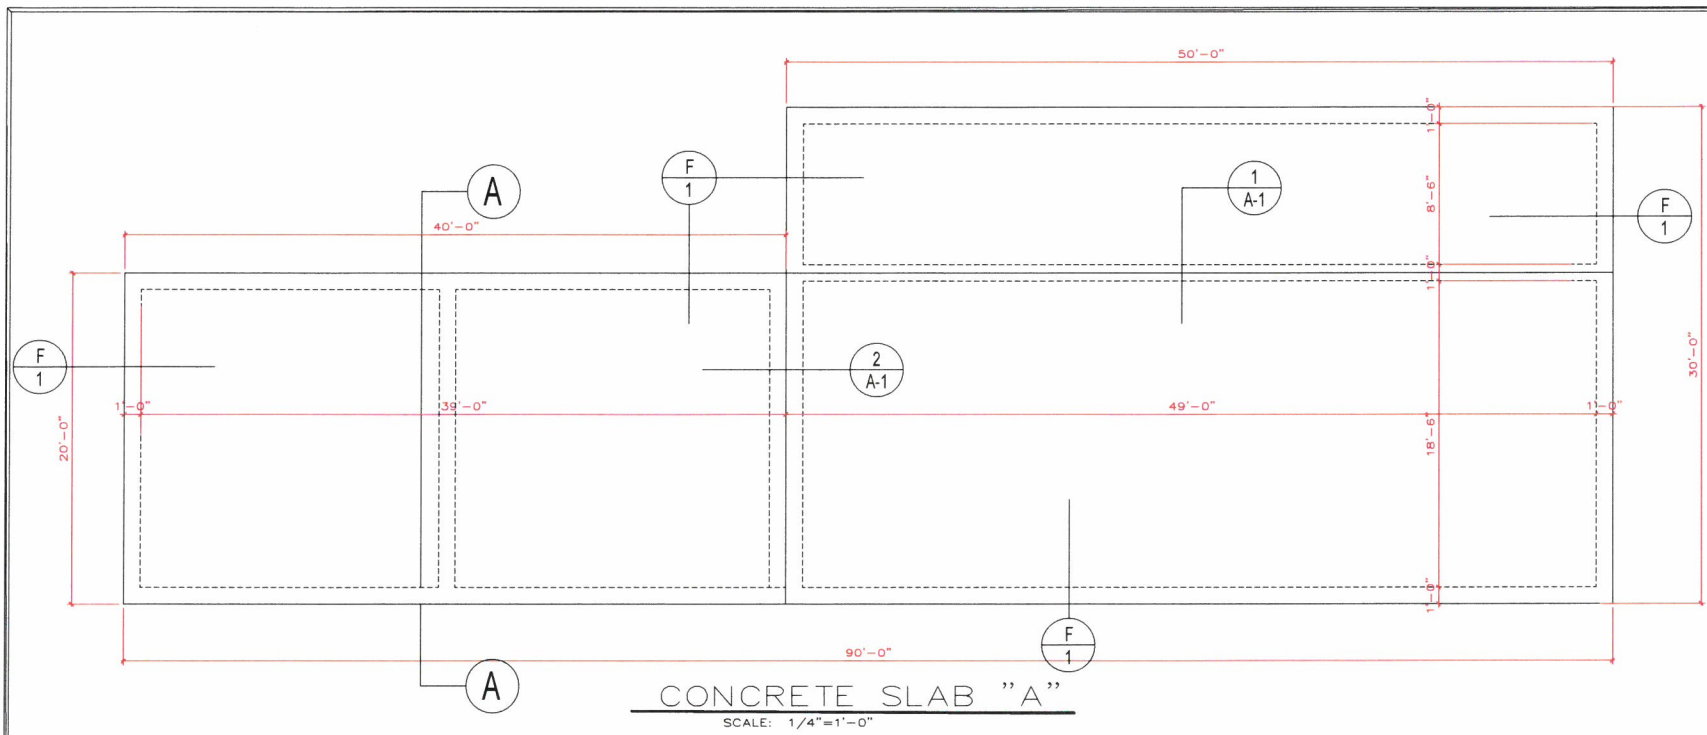


CONCRETE SLAB "B"
SCALE: 1/4"=1'-0"

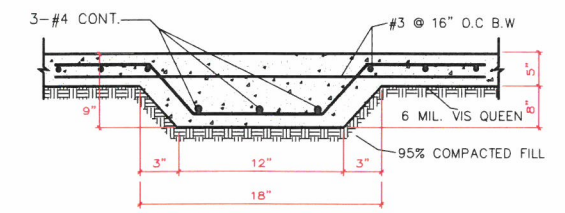

SECTION 2 A-2
SCALE: (NTS)




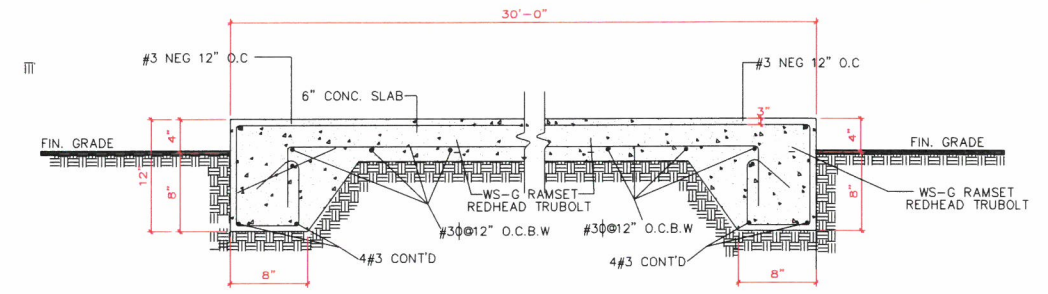


SECTION A-A
SCALE: (NTS)
56'-0"

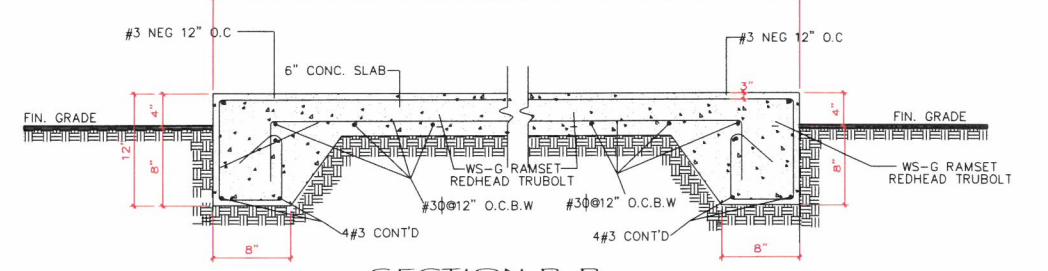

SECTION B-B
SCALE: (NTS)

	ORLANDO RAMIREZ		
	24 PETERS REST C'ST'D ST. CROIX, TEL (340)-773-6809		
	SCALE: 1/4"=1'-0"	REVISION	DRAWN BY P.R.JR
	FILE NO.	SHEET NO. A-2	

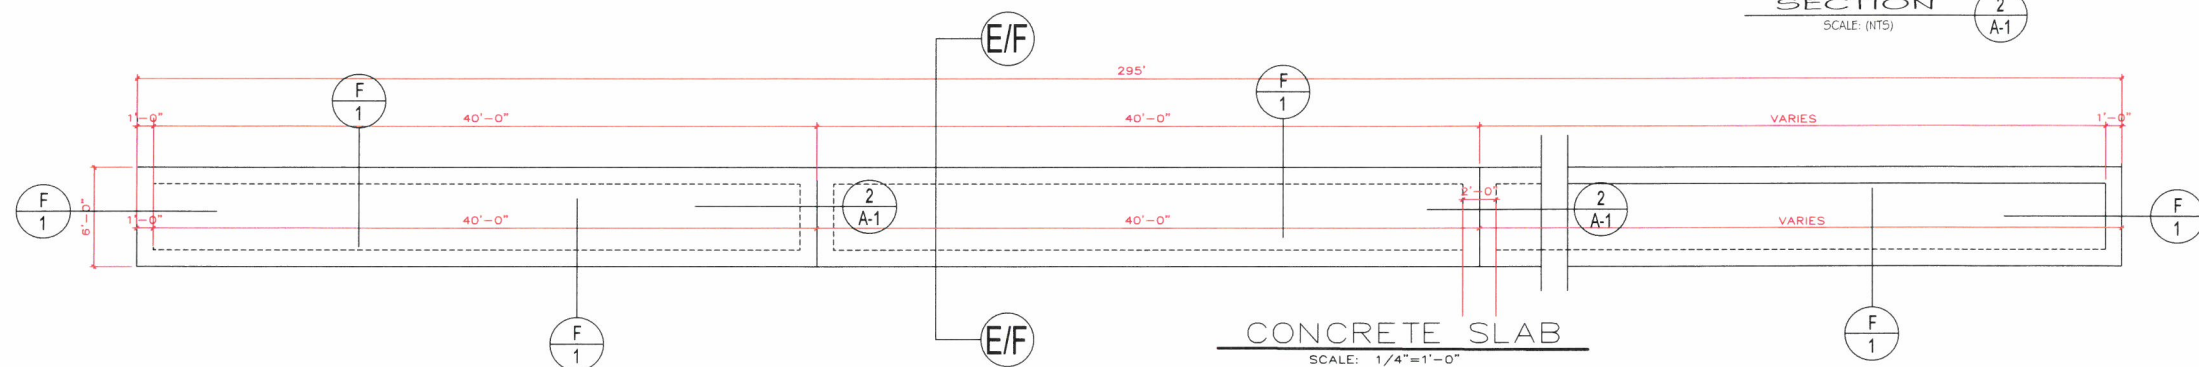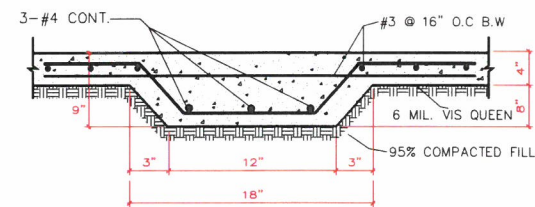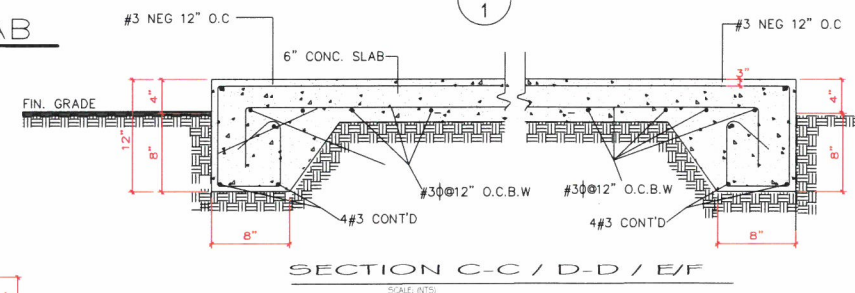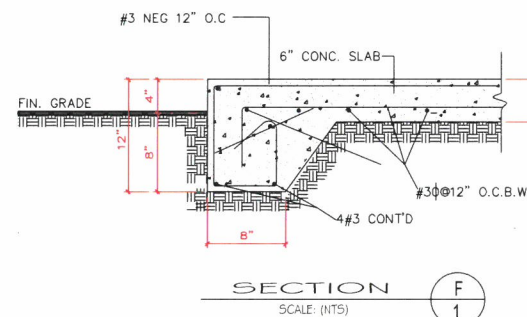

ORLANDO RAMIREZ

24 PETERS REST C'STED ST.CROIX: TEL (340)-773-6800

$$1/4^\circ = 1' - 0''$$

REVISION

DRAWN BY

CONCRETE SLAB

FILE NO.

SHEET NO.