
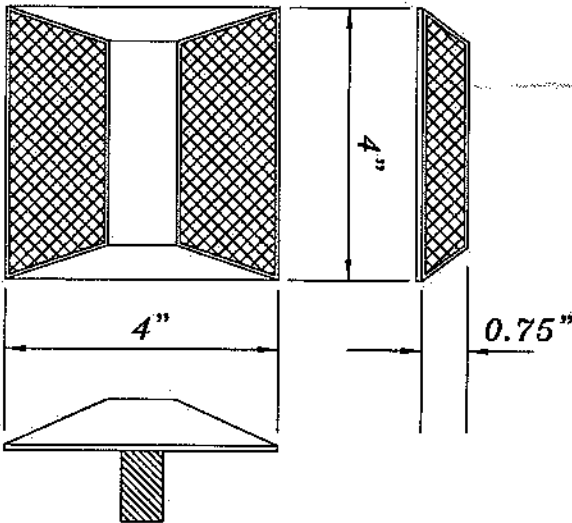


REG	TER	PROJECT	SHEET NO.	TOTAL SHEETS
SE	VI	VI-0066(015)	F17	54

NOTES:



1. All striping shall be in accordance with the Manual on Uniform Traffic Control Devices (MUTCD) latest edition.
2. Place pavement word and symbol markings in accordance with the "Manual on Uniform Traffic Control Devices(MUTCD), current edition.
3. All letters, numerals and symbols shall conform with the "Standard Alphabets for Highway Signs and Pavement Markings".
4. Colors of the reflective markers to be either clear (white), yellow or red as specified. Top of the markers shall also be reflective.

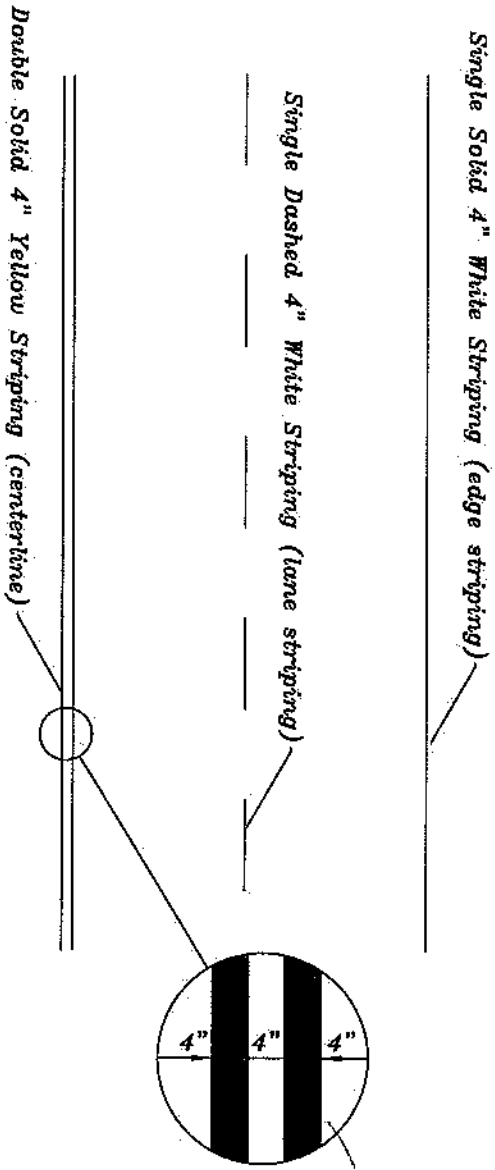

TYPE B

ANCHORED PAVEMENT MARKER


DIVIDER	EDGE	
COLOR	YELLOW	WHITE
SPACING	20 FT	20 FT
AMOUNT	160 EA.	160 EA.

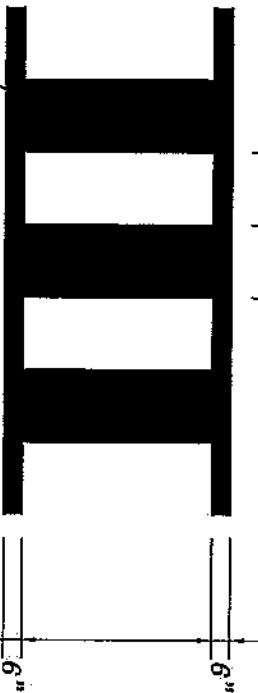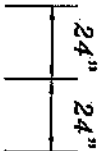

Crosswalk Solid 6" White Lines and 24" Width Hatch Marks.

TYPICAL CROSSWALK STRIPING


ITEM	PAYMENT QUANTITIES	AREA (SQ. FT.)
Turn Lane-Use Arrow	16	
Through Lane-Use Arrow	13	
Turn and Through Lane-Use Arrow	26	
Handicap Marking	9	
ONLY Word Marking	21	
STOP Word Marking	22	

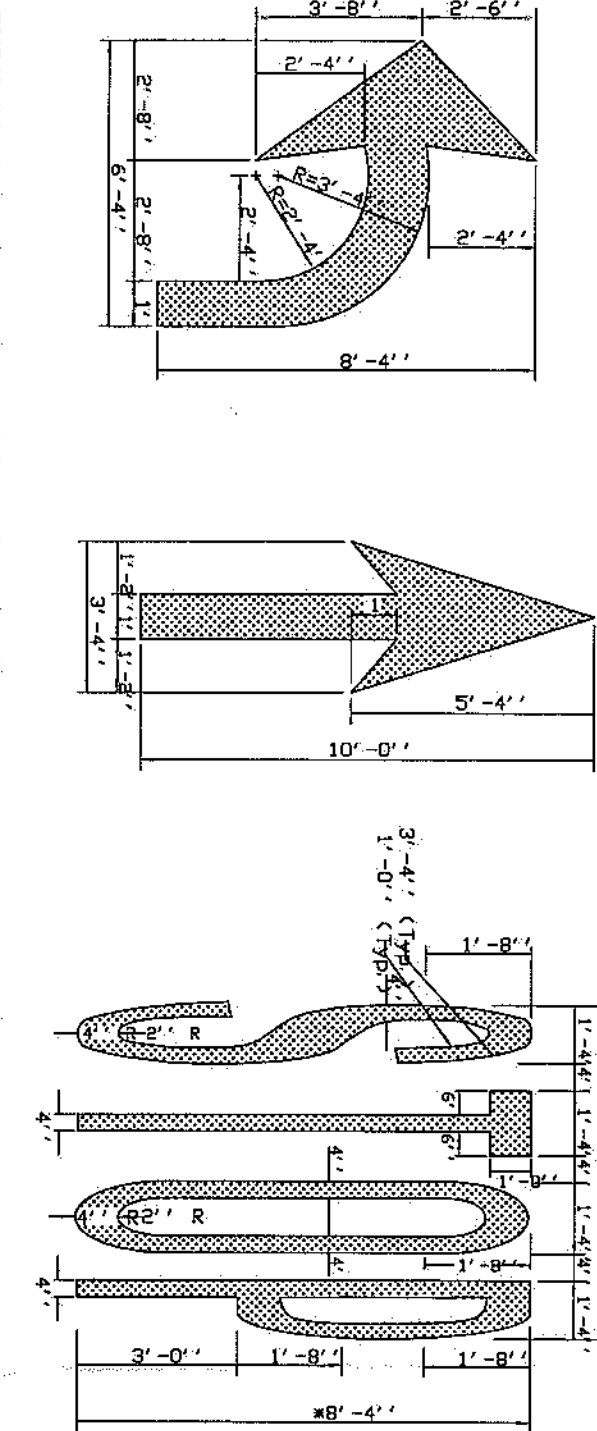

DOUBLE SOLID YELLOW STRIPING AND WHITE EDGE LINE

TURN LANE-USE ARROW THROUGH LANE-USE ARROW

"STOP" WORD MARKING

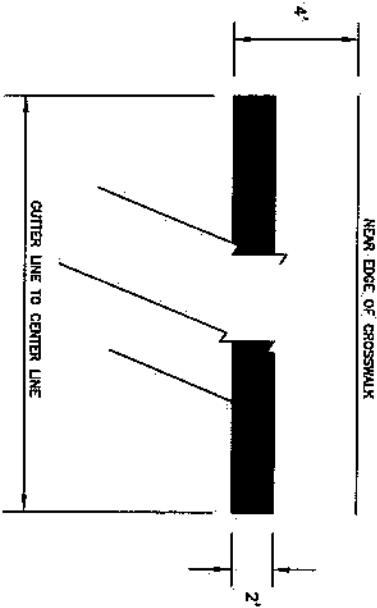

STOP BAR

DEPARTMENT OF PUBLIC WORKS OFFICE OF HIGHWAY ENGINEERING
DETAIL
PAVEMENT MARKINGS
DETAIL 63401