


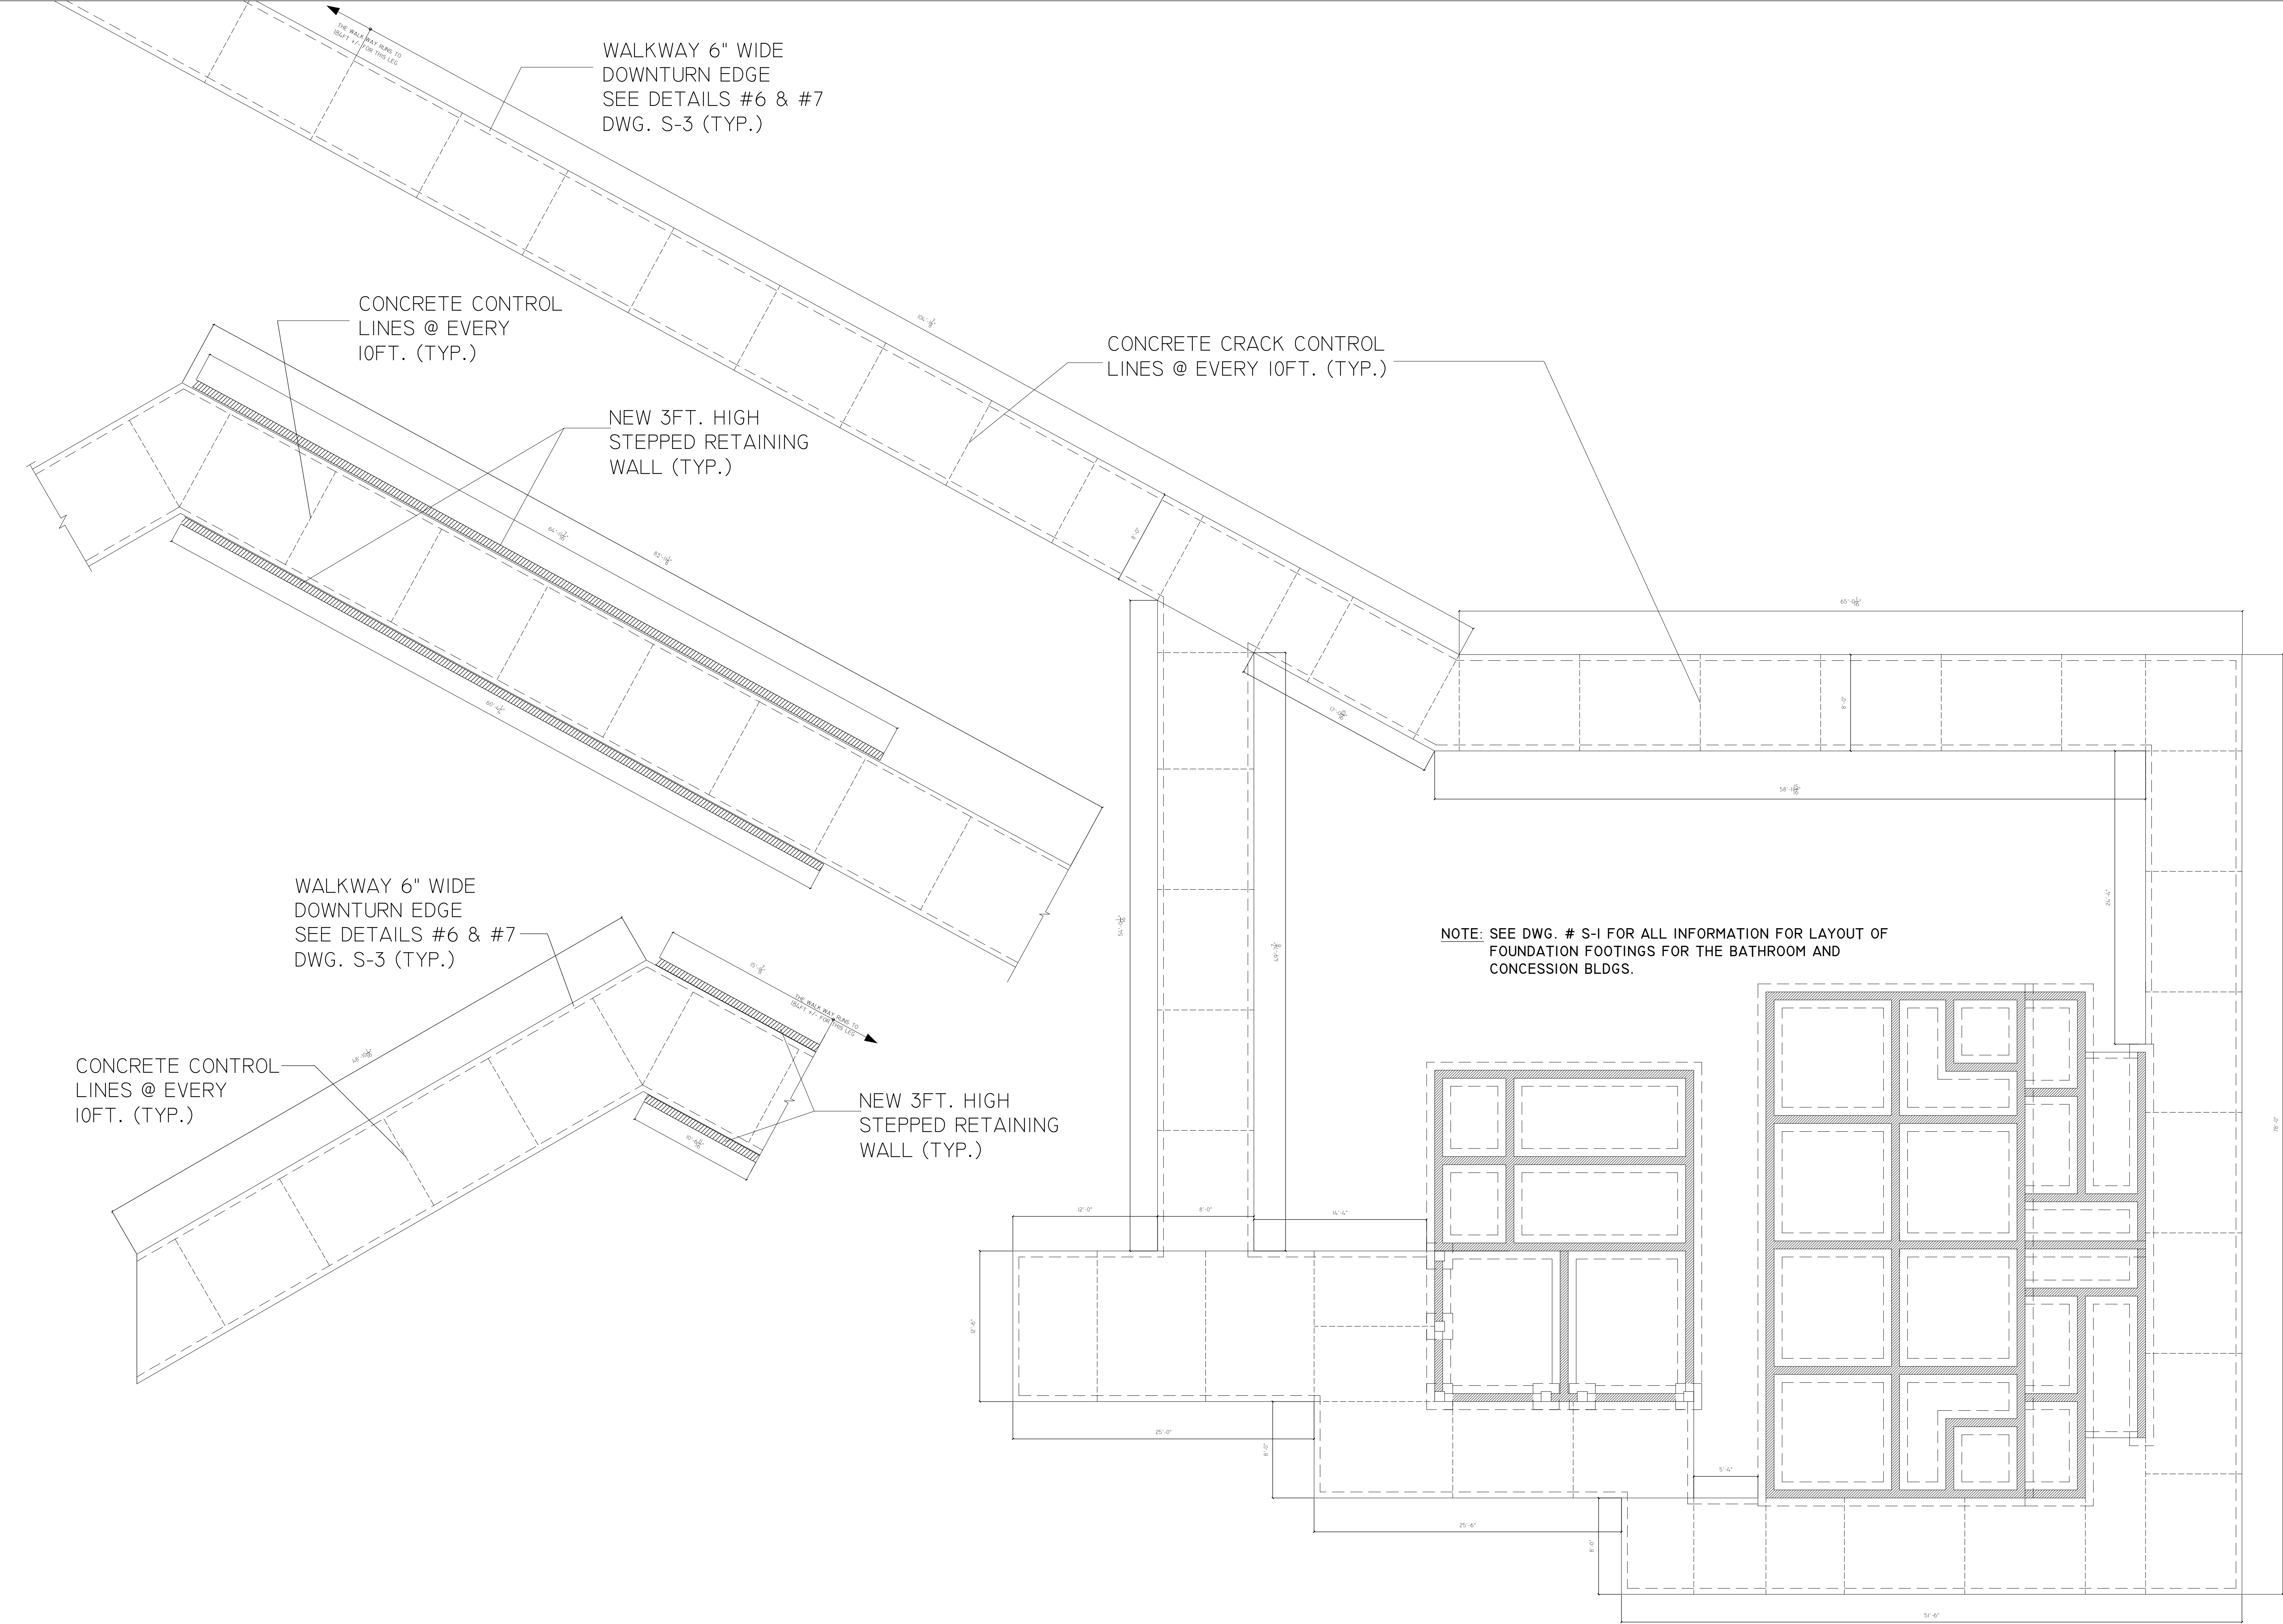

| REVISIONS |      | REMARKS |  |
|-----------|------|---------|--|
| NO.       | DATE |         |  |
|           |      |         |  |
|           |      |         |  |
|           |      |         |  |

| FOUNDATION AND WALKWAY LAYOUT PLAN   |  |
|---|--|
| PROPOSED BATHROOM AND CONCESSION BUILDINGS<br>FOR: IEKHS TRACK & FIELD ATHLETIC FACILITY<br>OWNER: VIRGIN ISLANDS DEPARTMENT OF EDUCATION<br>No. 172 ESTATE NAZARETH, NO.1 RED HOOK QUARTER, STT USVI |  |

|               |              |
|---------------|--------------|
| DRAWN BY:     | EJB          |
| CHECKED BY:   | EJB          |
| APPROVED BY:  | EJB          |
| CONTRACT NO.: | CONTRACT.NO. |
| PROJECT NO.:  | PROJ.NO.     |
| DATE:         |              |

