


Fort Christian Historic Structures Report
deJONGH / GJESSING, A.I.A. ARCHITECTS & PLANNERS
ST. THOMAS, U.S. VIRGIN ISLANDS

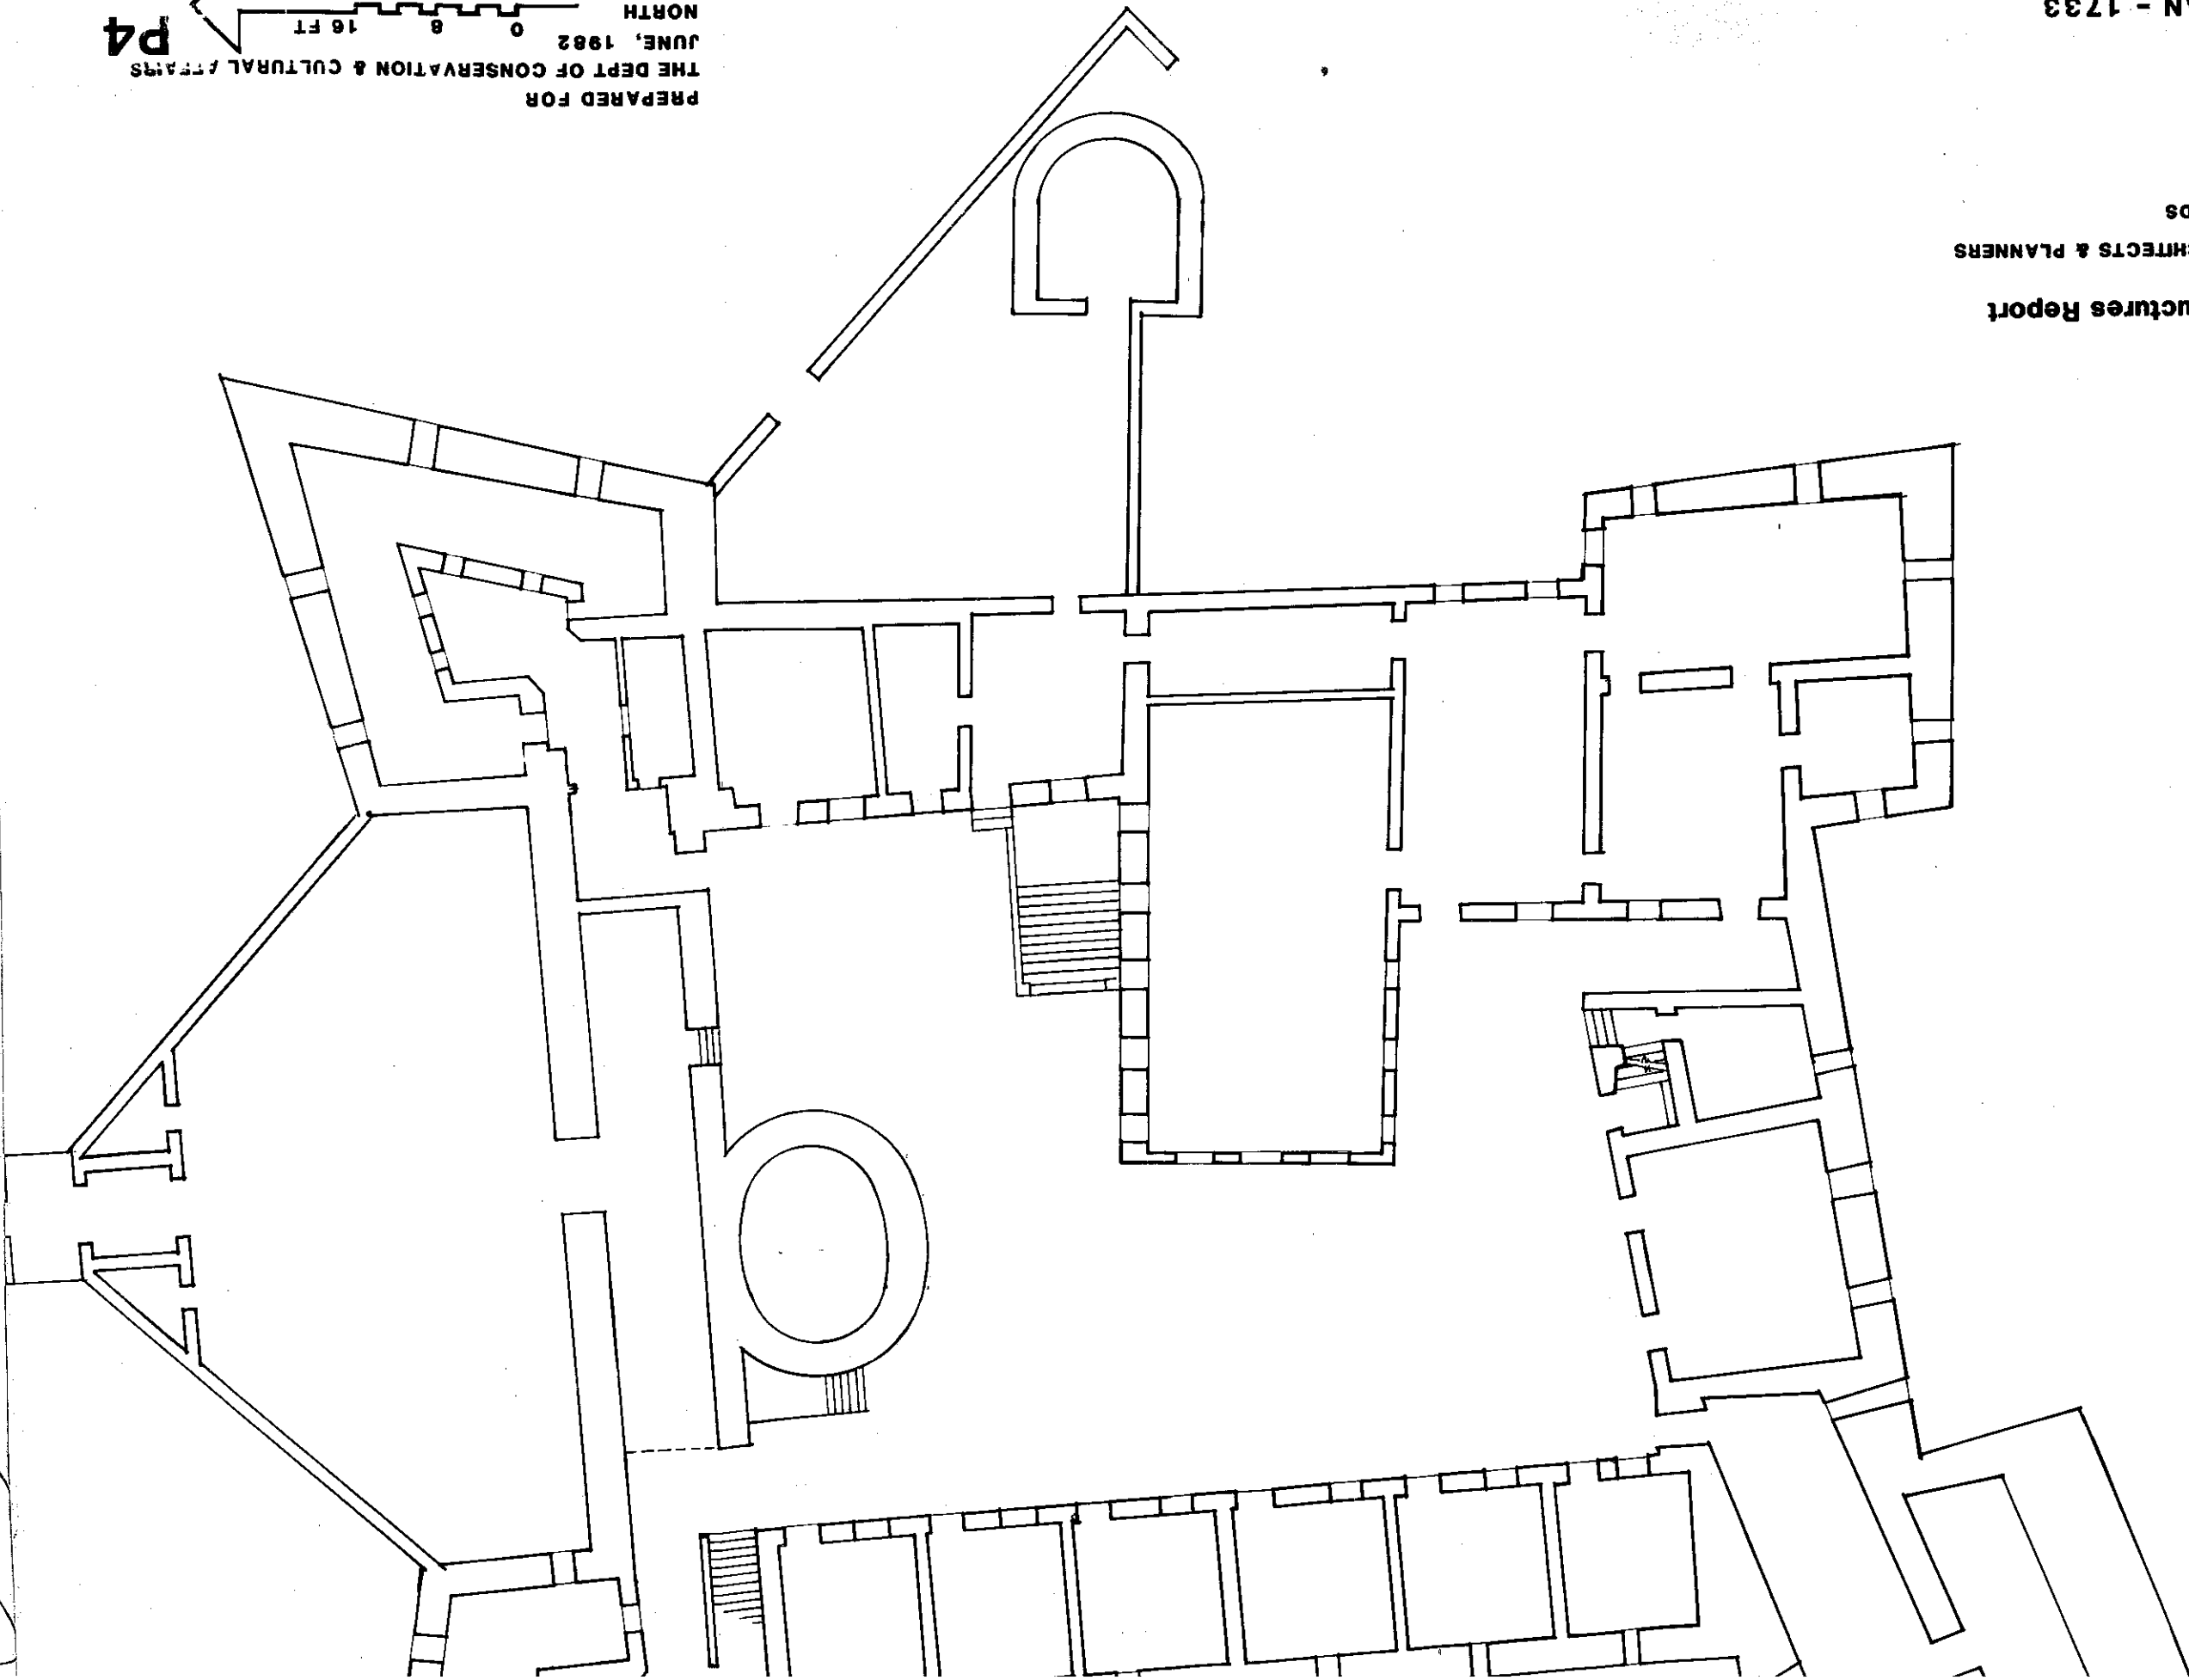

PREPARED FOR
THE DEPT OF CONSERVATION & CULTURAL AFFAIRS
JUNE, 1982
NORTH
0 8 16 FT
p4