


WATER LINE DETAIL ENCASEMENT @ HOT AND COLD WELL LOCATION SERVICE LINES

1
EX-P1.0


SCALE 1/4" = 1'-0"

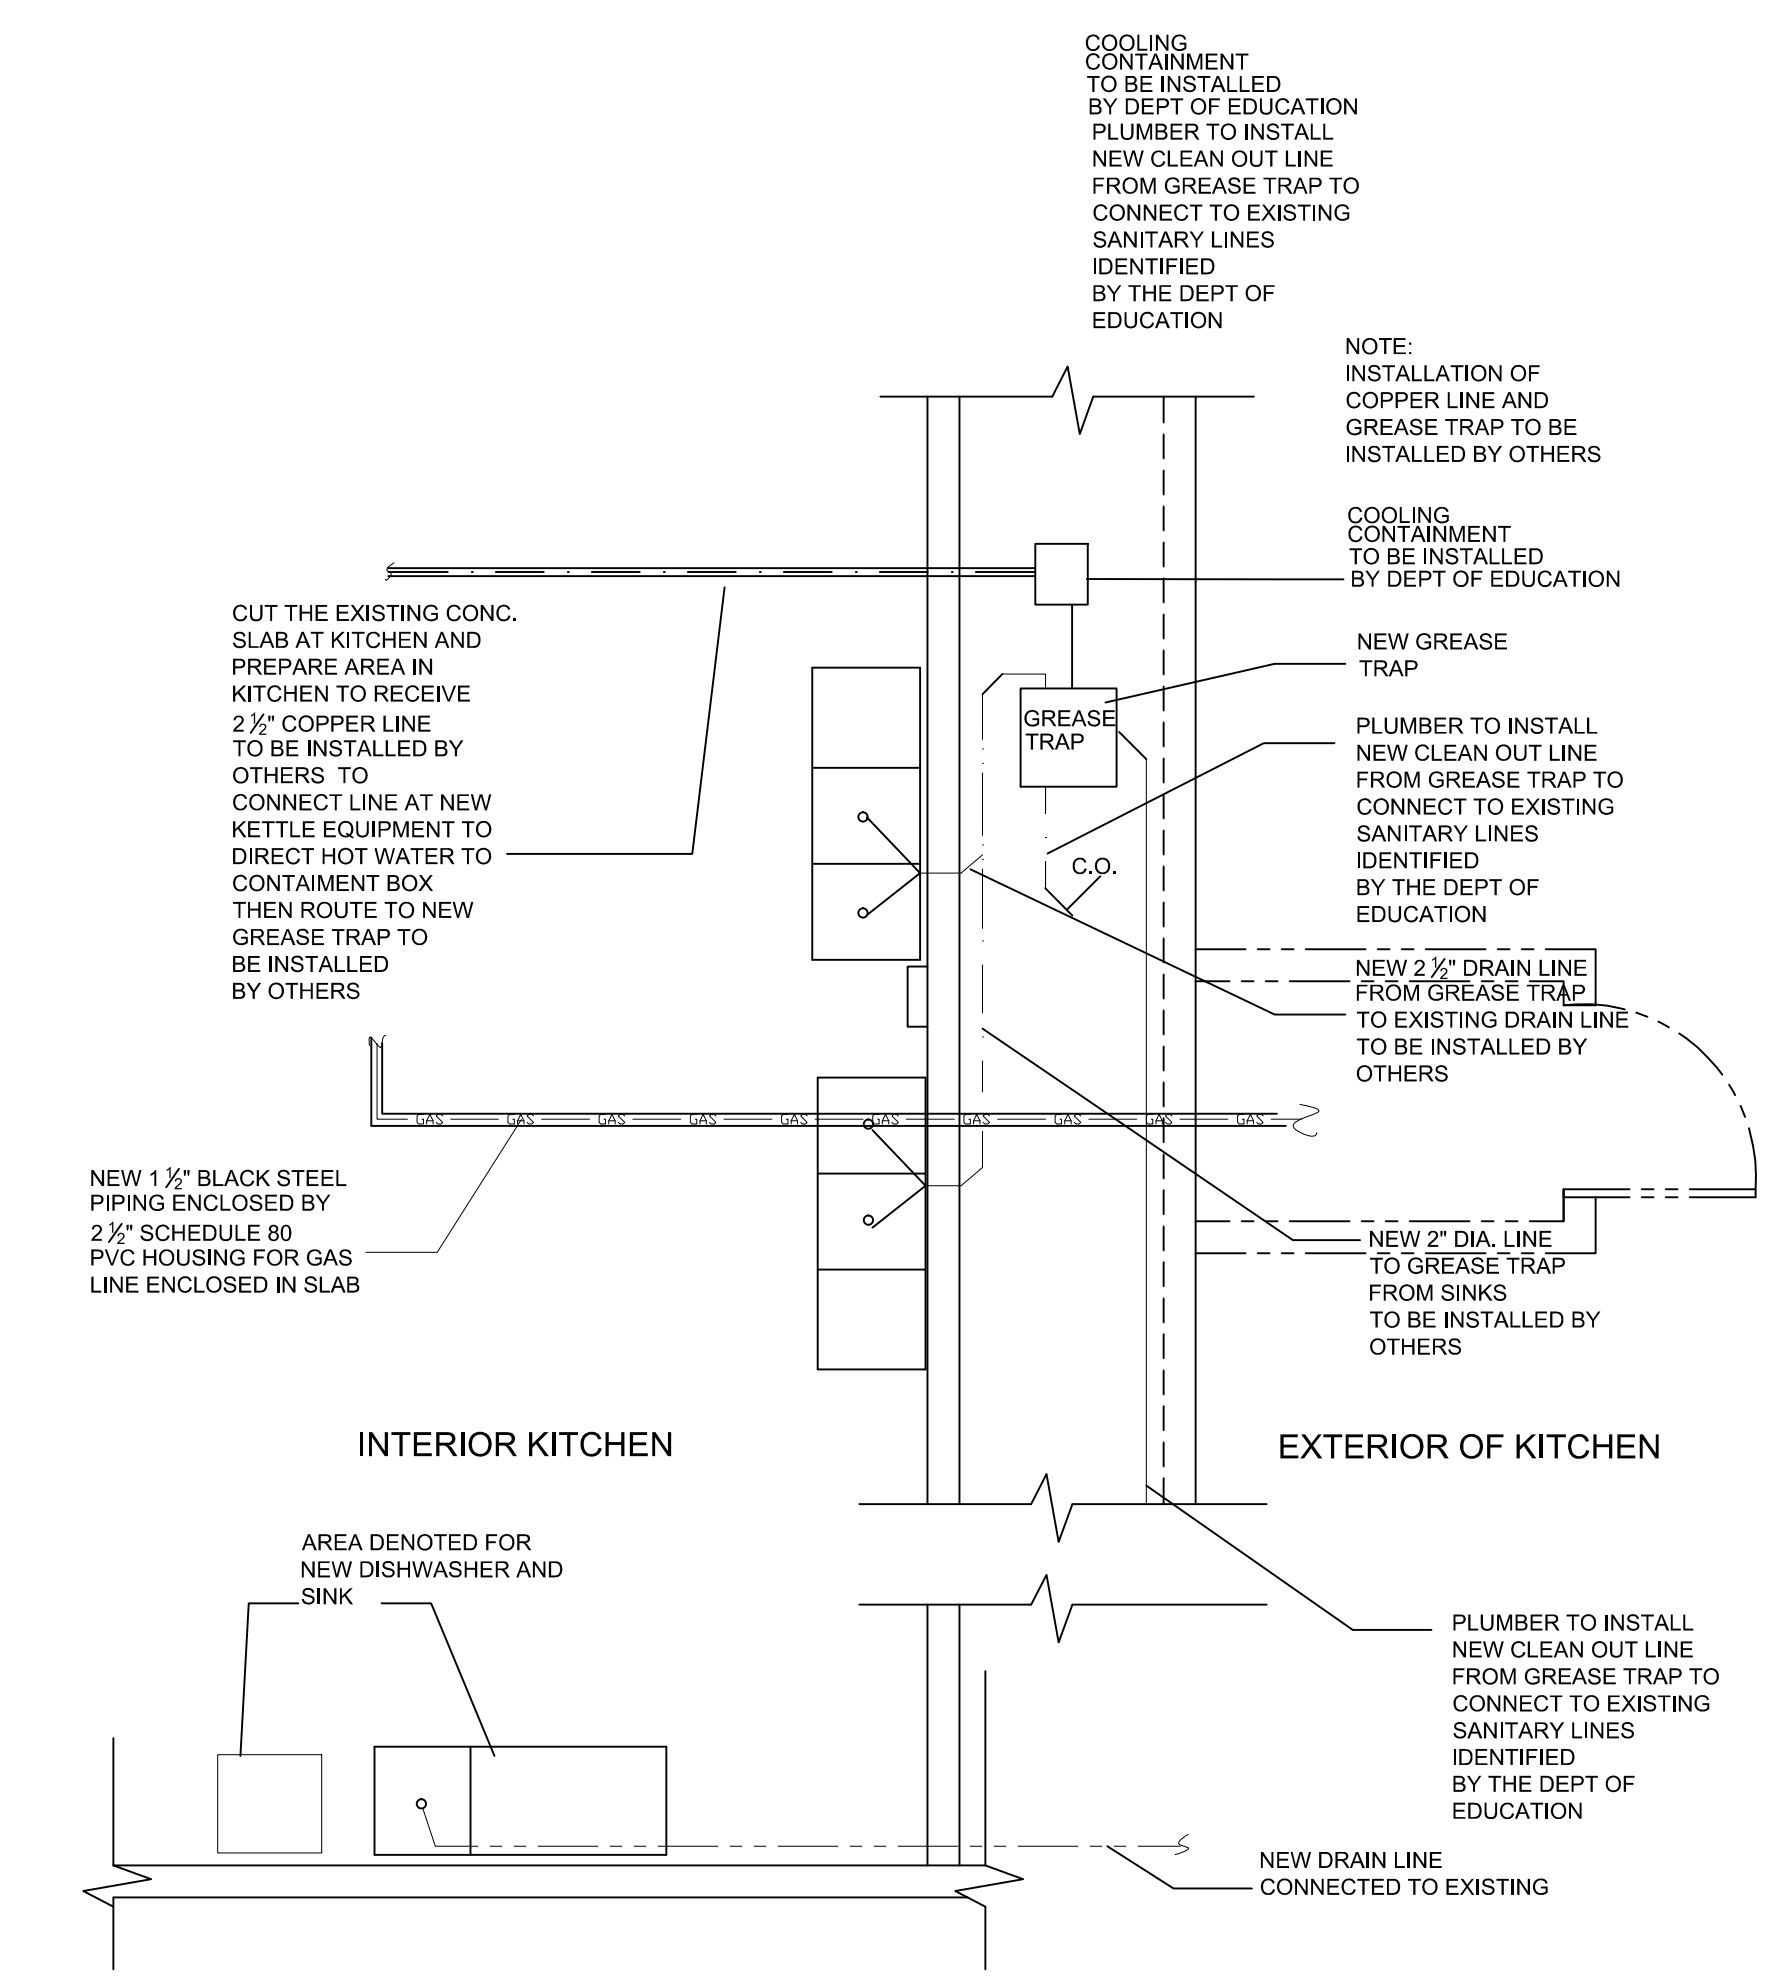

PIPING DIAGRAM

2
EX-P1.0

SCALE 1/4" = 1'-0"

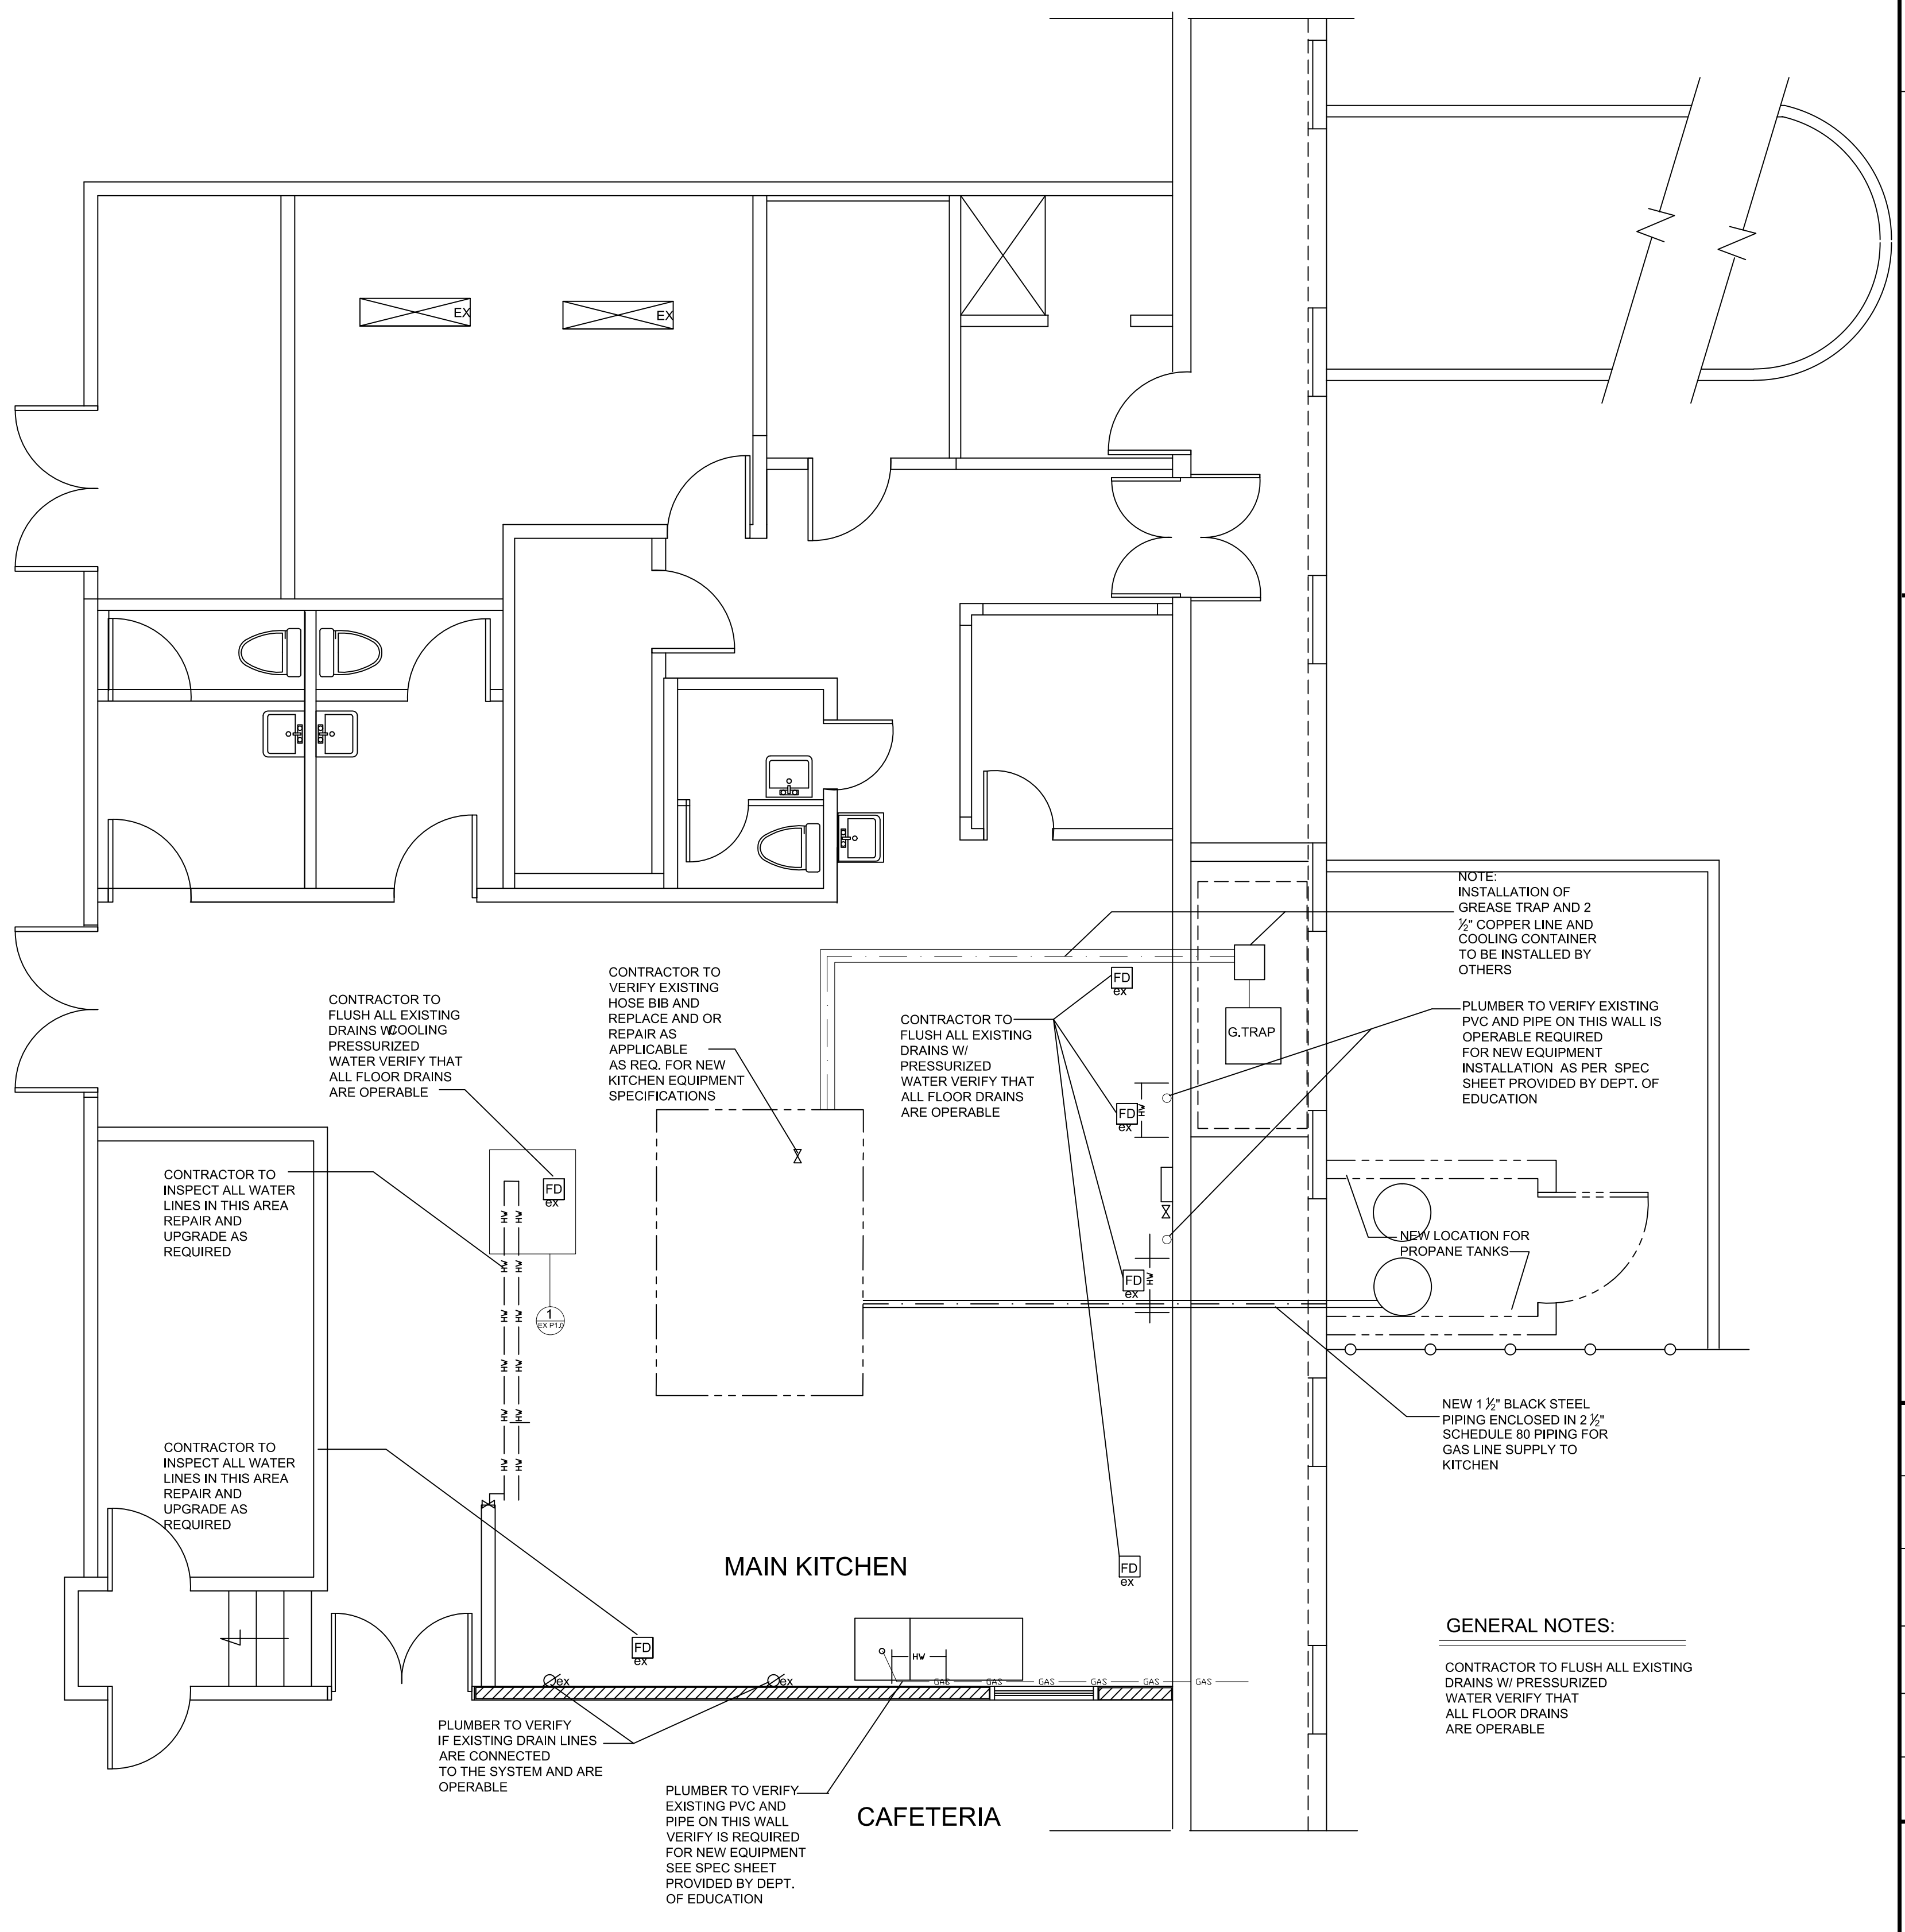


EXISTING PLUMBING LAYOUT

SCALE 1/4" = 1'-0"

NO.	DATE	REMARKS

EXISTING PLUMBING LAYOUT
 E. BENJAMIN OLIVER ELEMENTARY SCHOOL
 148-325 PLAMETTO ROAD
 ST THOMAS U.S. VIRGIN ISLANDS

DRAWN BY:	LD
CHECKED BY:	E. BLAIZE
APPROVED BY:	E. BLAIZE
CONTRACT NO.:	CONTRACT.NO.
PROJECT NO.:	PROJ.NO.
DATE:	

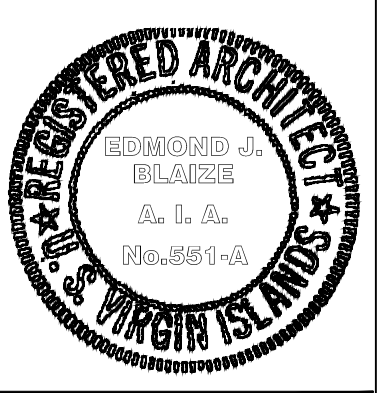

SHEET NO.:
EX-P1.3
 SHEET NO. # OF # SHEETS