



Pearl B. Larsen K-8 School Modular Restroom, St. Croix, US Virgin Islands

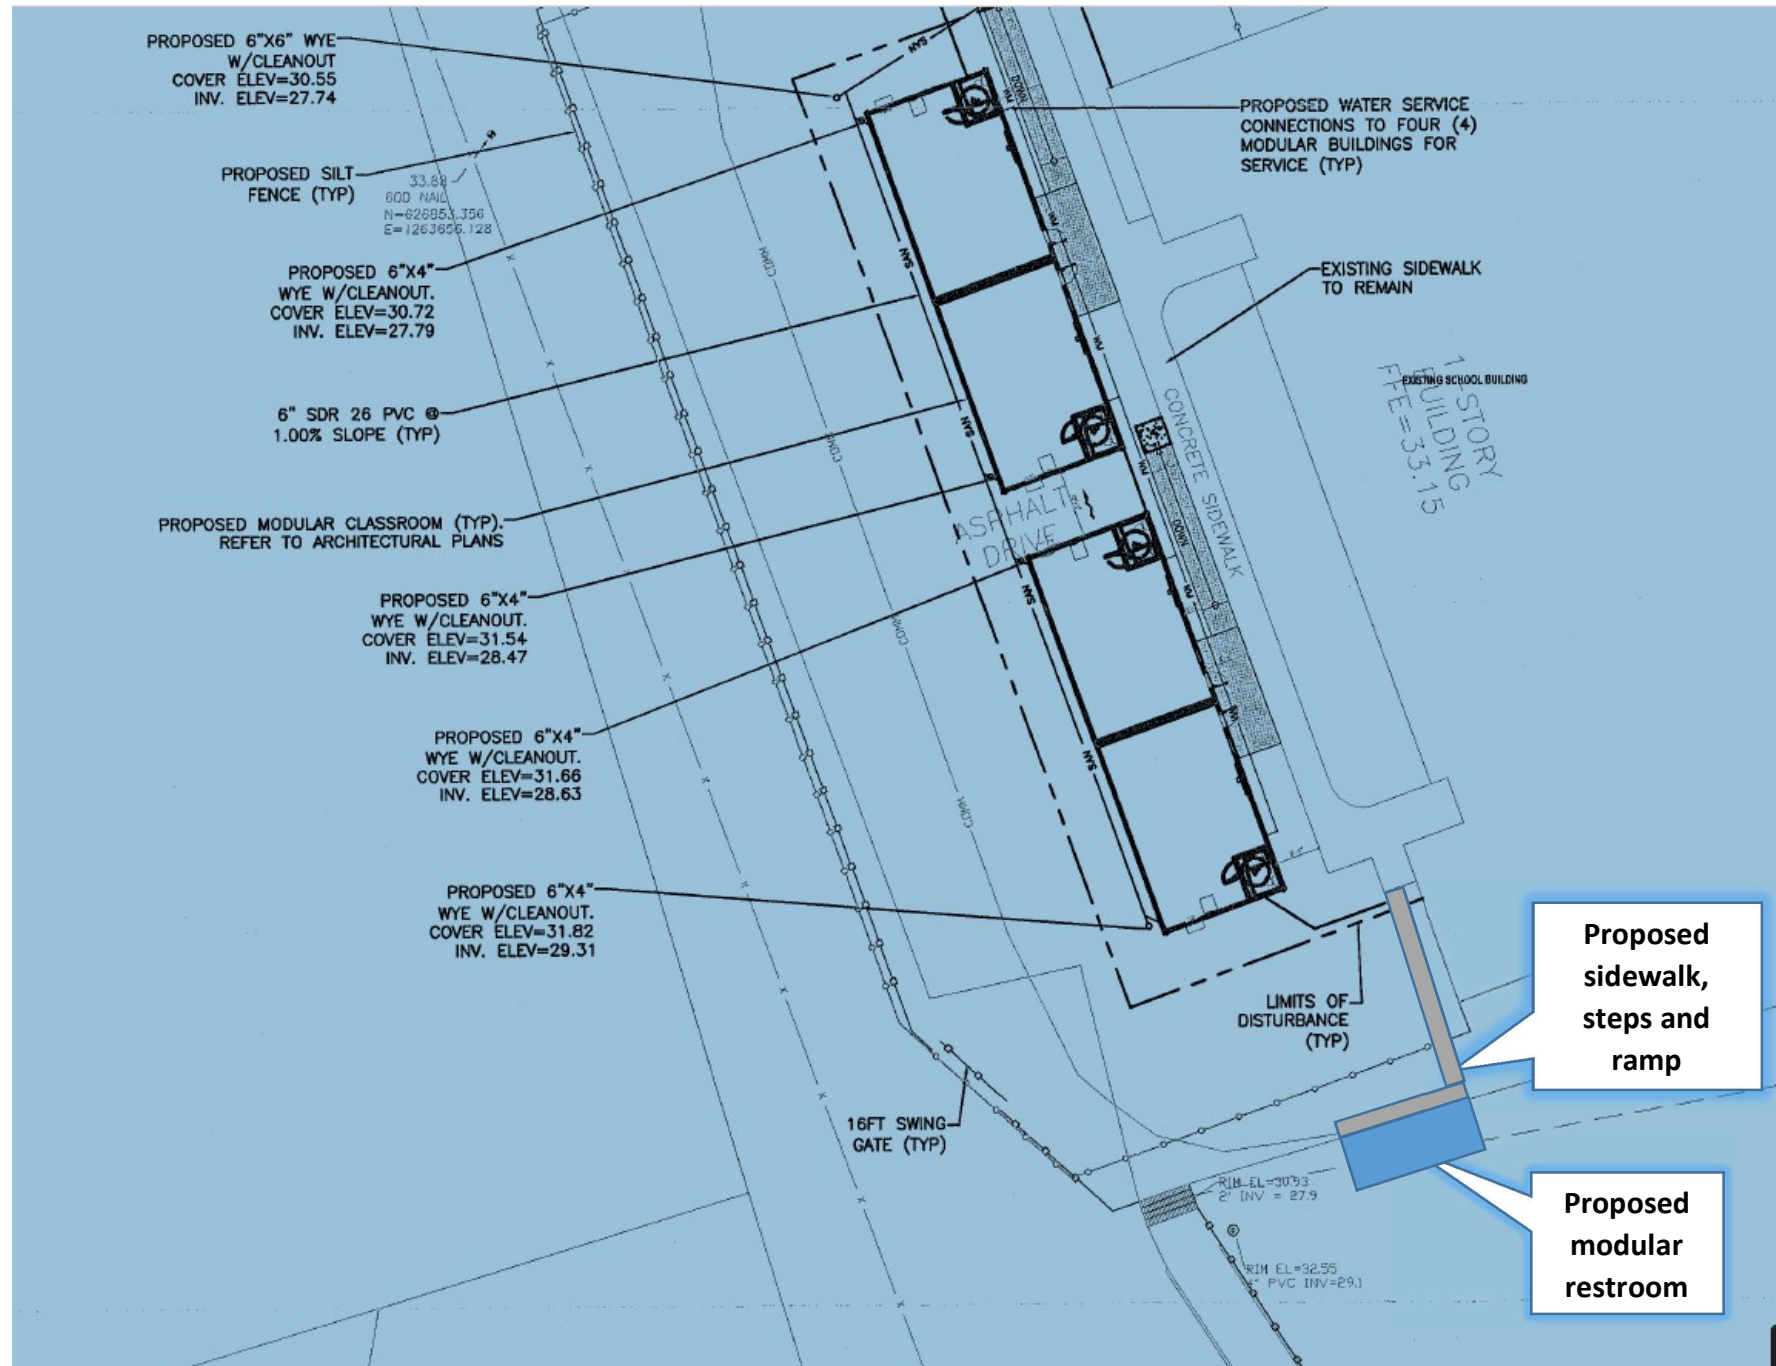


Arthur Richards K-8 School Modular Restroom, St. Croix, US Virgin Islands

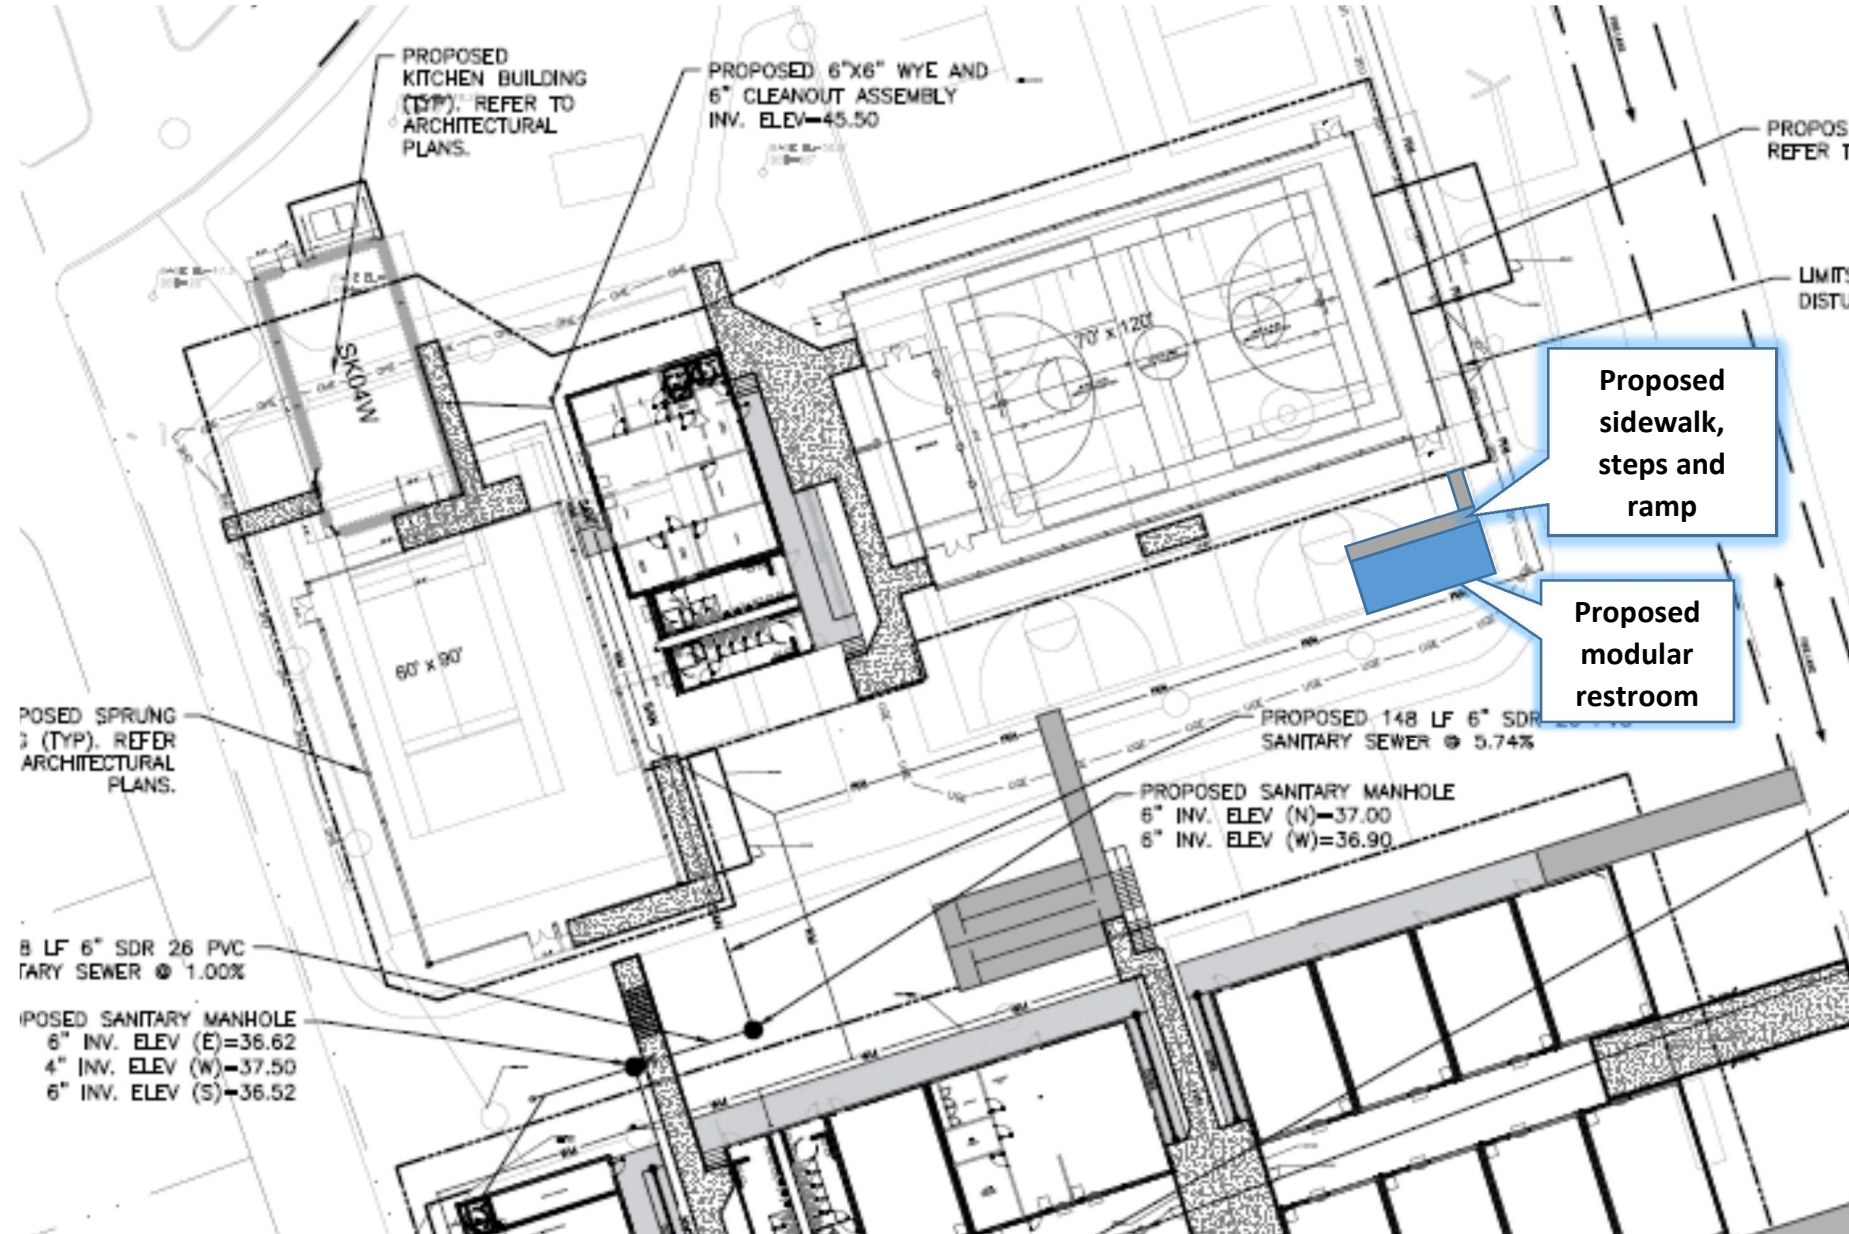

[illegible]

VIDE Information Technology Office Modular, St. Croix, US Virgin Islands

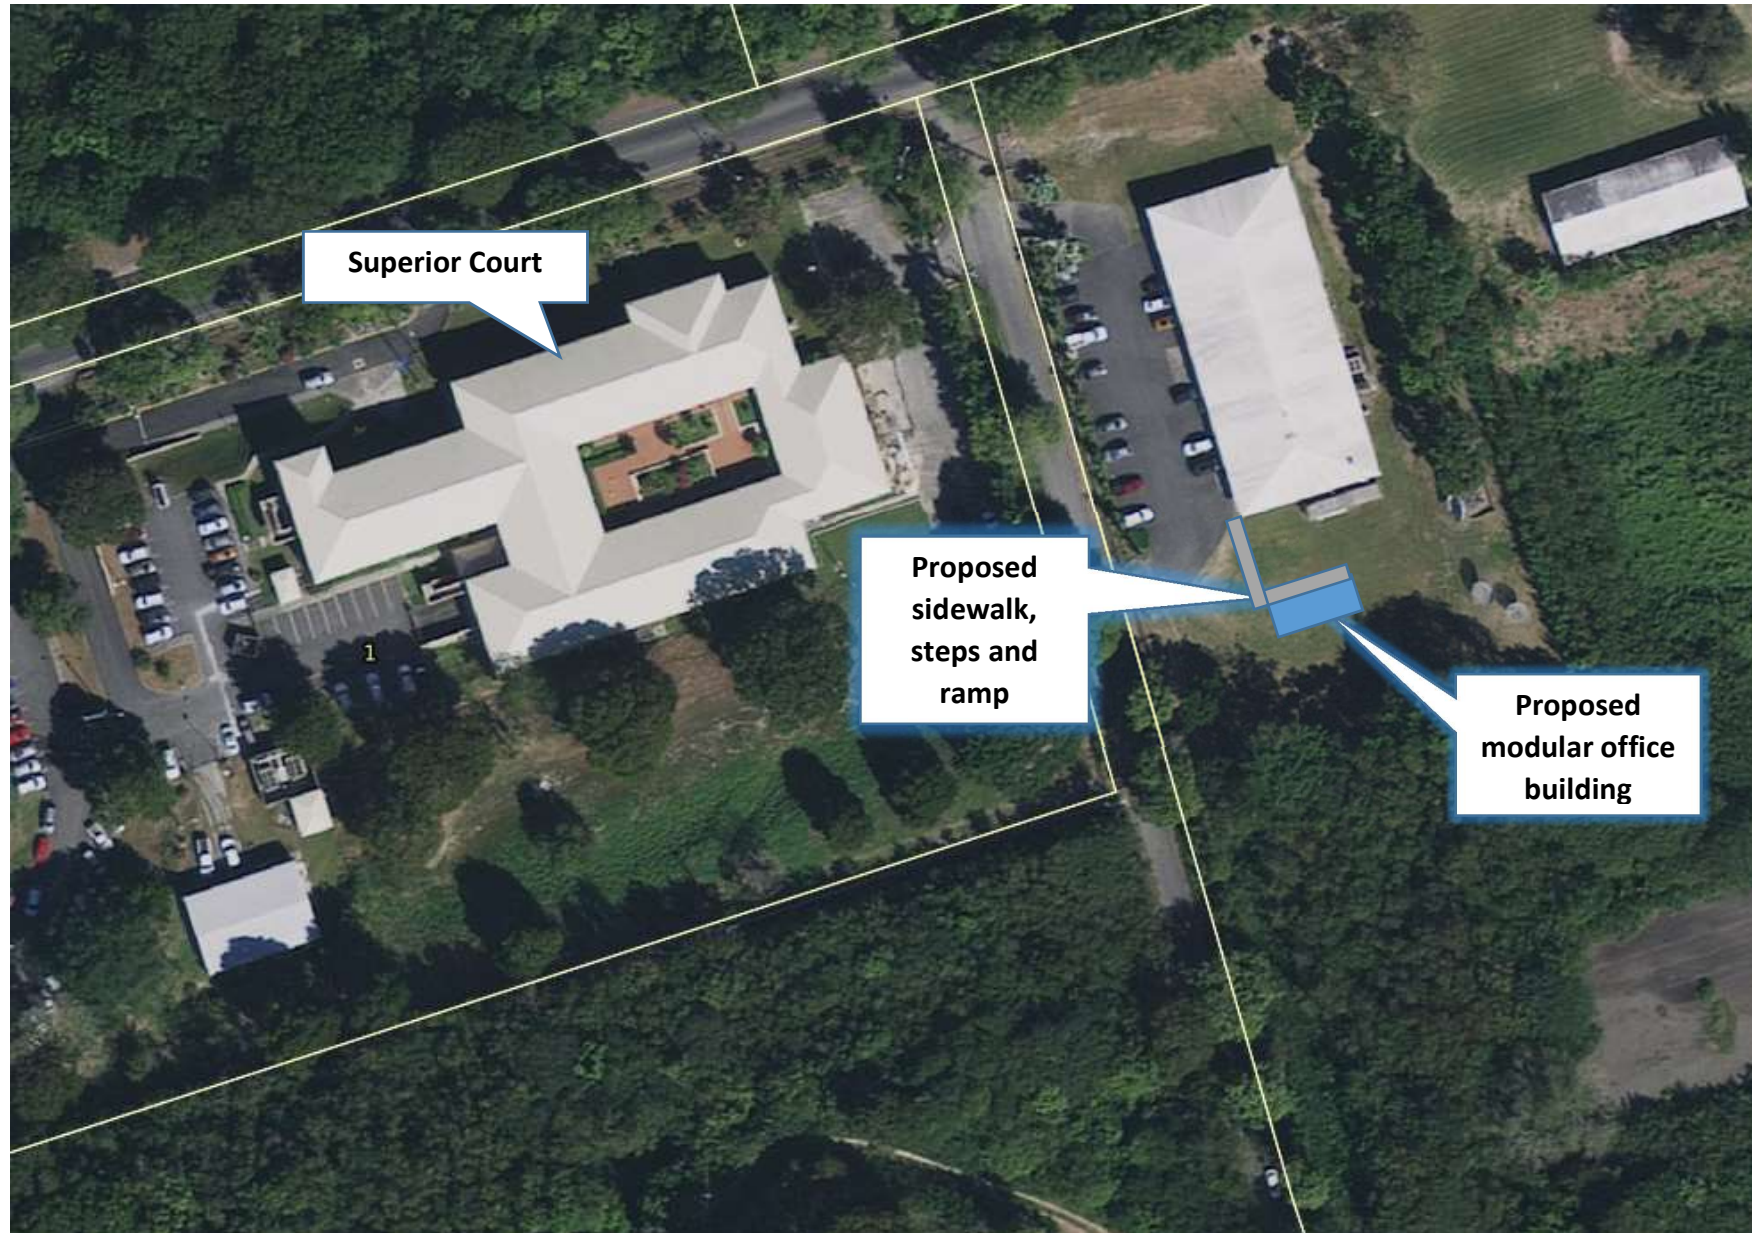

VIDE Fixed Asset Office Modular, St. Croix, US Virgin Islands

